


1 25 DMS Dormer Section Detail  
 Scale: 1 : 10




2 25 Denmark Street Dormer Elevation  
 Scale: 1 : 10

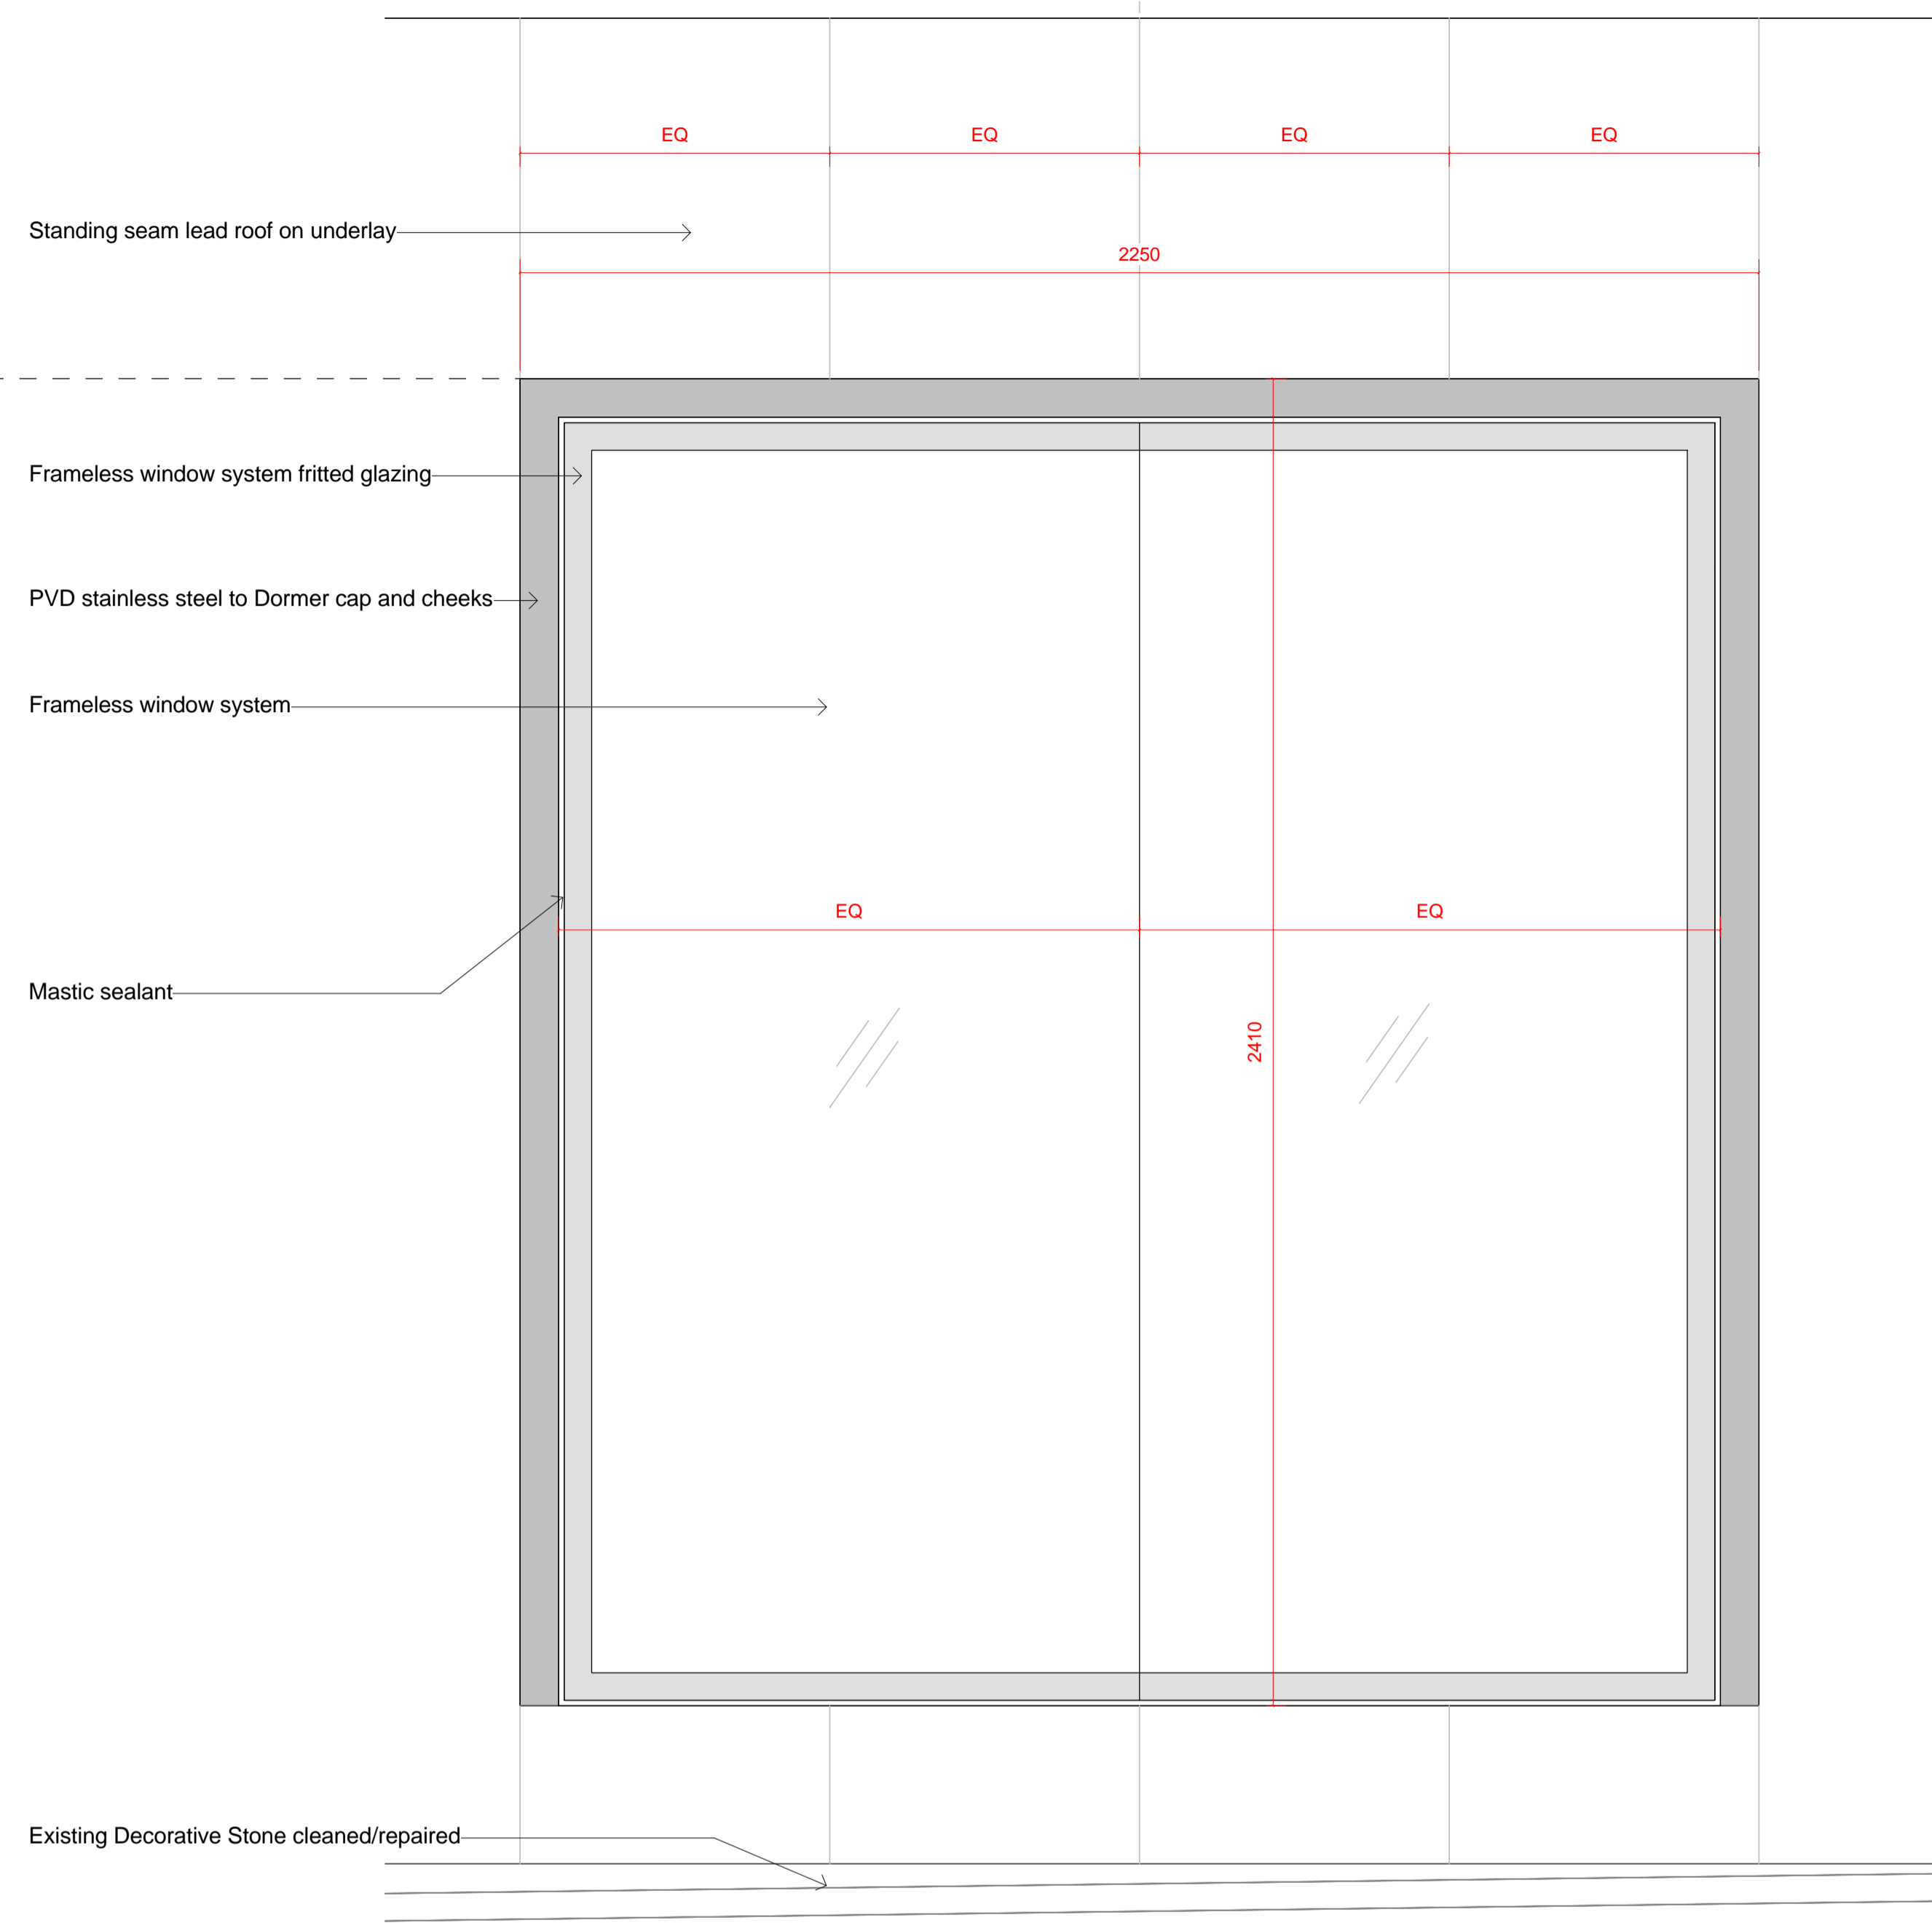

3 25 Denmark Street Dormer Jamb Detail  
 Scale: 1 : 10

Key Plan:

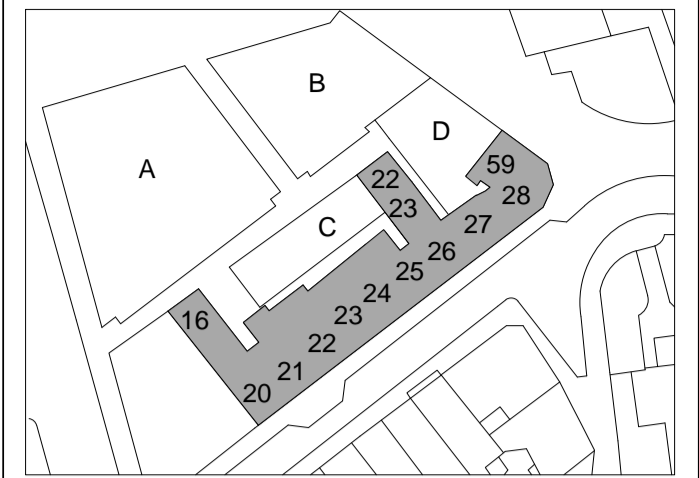

CDM:



Refer to the Risk Register for more information.

Notes:

Project: **St Giles Circus**

Project Number: **1793**

Drawing Title:  
**Proposed Dormer Window 25 Denmark Street**

Drawing No.  
**1793\_2\_PL(25)01**

Scale@A1: **1 : 10**

Issued for: **S1 - INFORMATION**

Revision:  
**P01 16.02.18 Issued for Information**

**Orms**

1 Oliver's Yard  
 55-71 City Road  
 London  
 EC1Y 1HQ  
 0207 833 8533  
 orms@orms.co.uk  
 orms.co.uk

Do not scale. All dimensions to be confirmed on site. Information contained in this drawing is the sole copyright of Orms designers + architects ltd and is not to be reproduced without permission.