

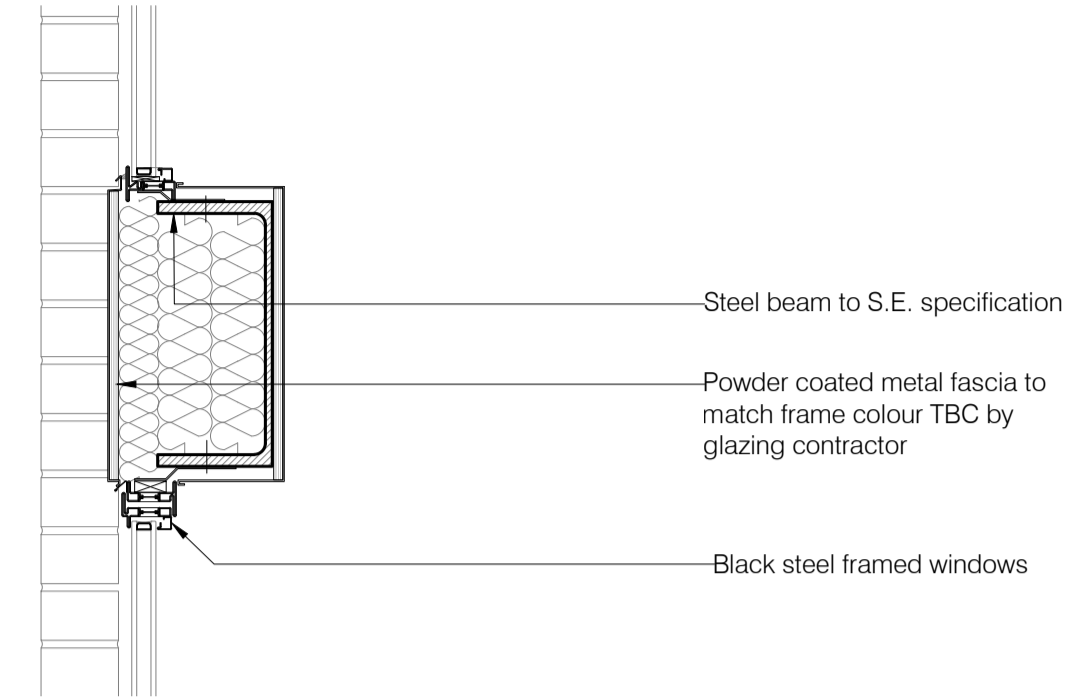


Rev	Date	Details	Drawn by	Checked by
A	12/07/2017	Preliminary issue for information/comment	PV	BL
B	20/02/2018	Issue for approval	CM	BL


The contractor must check all dimensions, levels and services prior to commencement of any work. Box Architects is not responsible for any discrepancies. It is the contractor's responsibility to ensure that all work is carried out in accordance with the contract documents. 

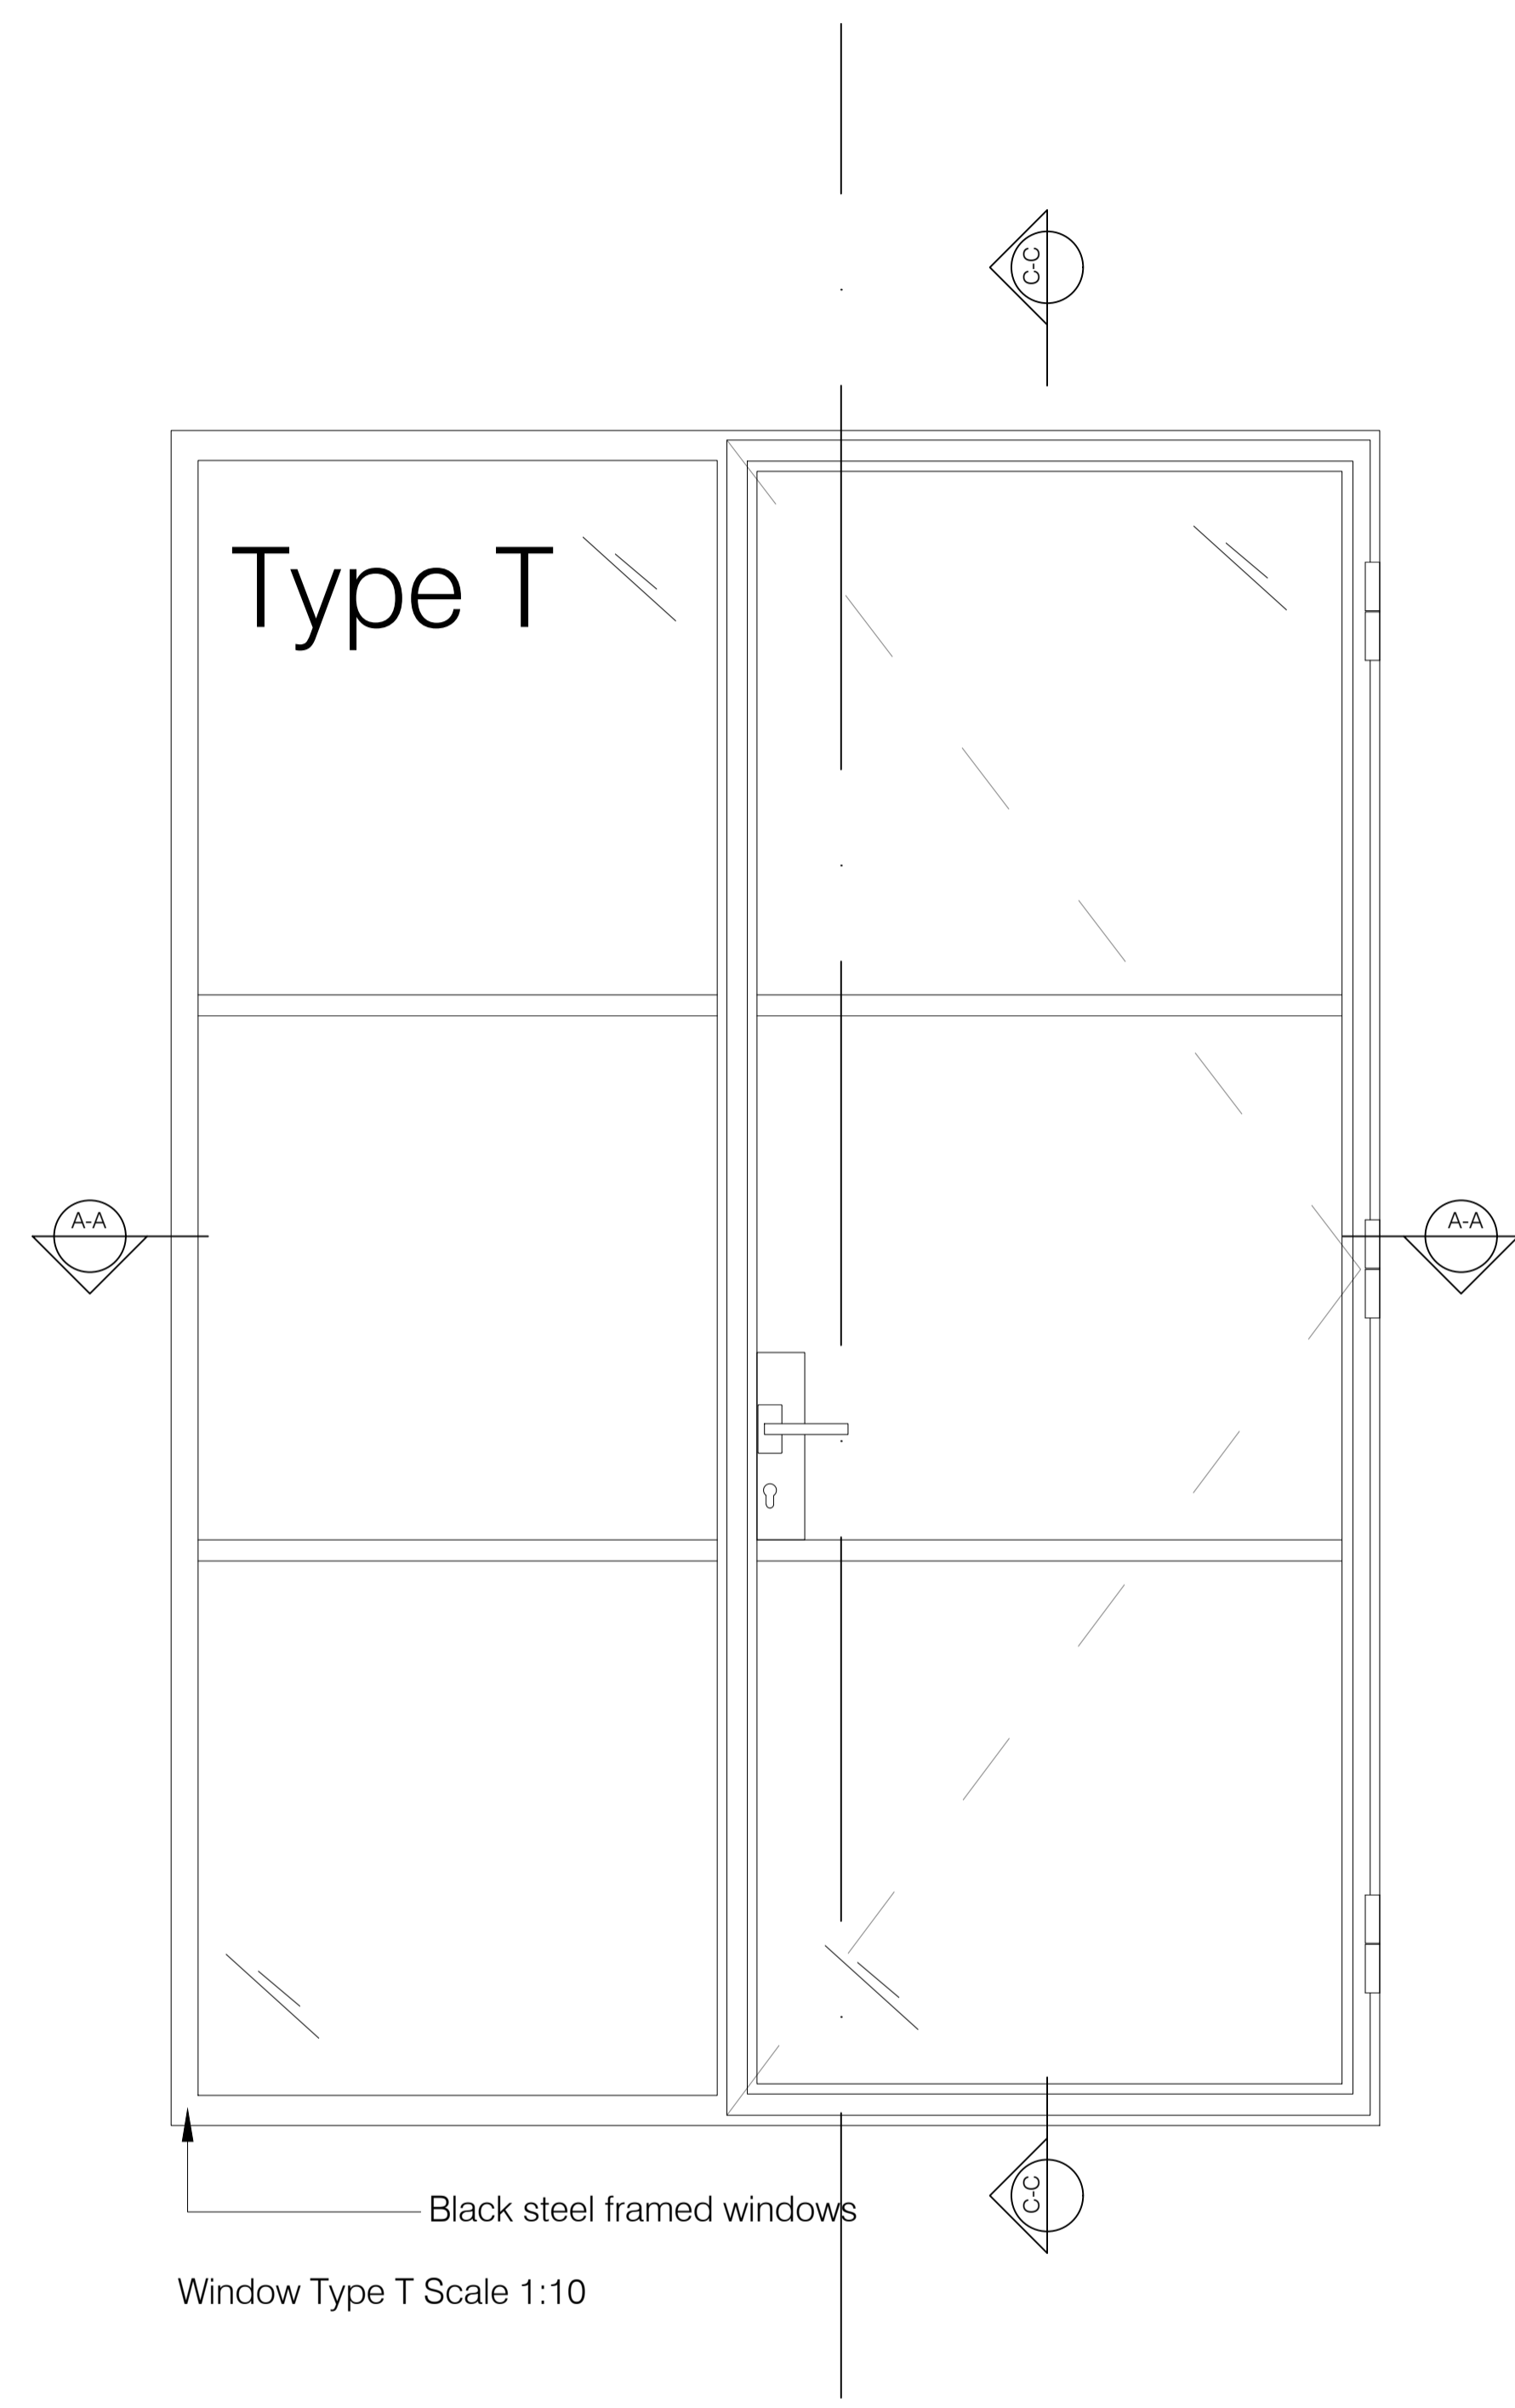



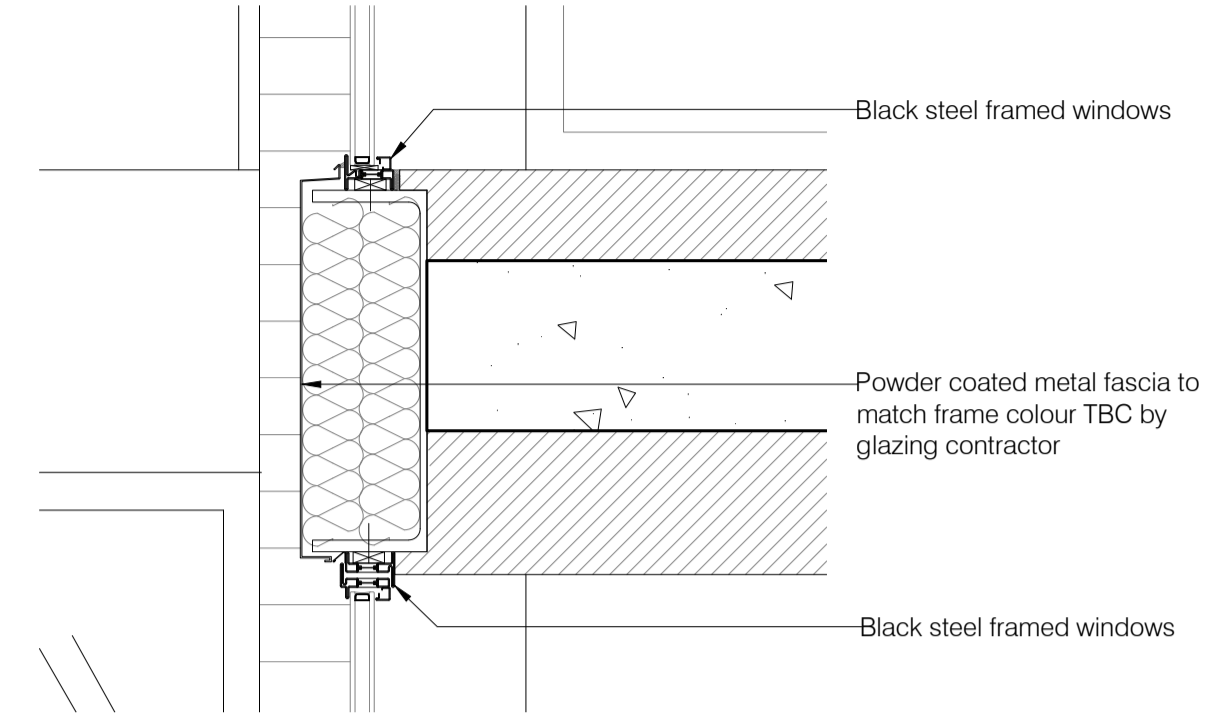


Section C-C
Typical metal window head detail
Scale 1:10

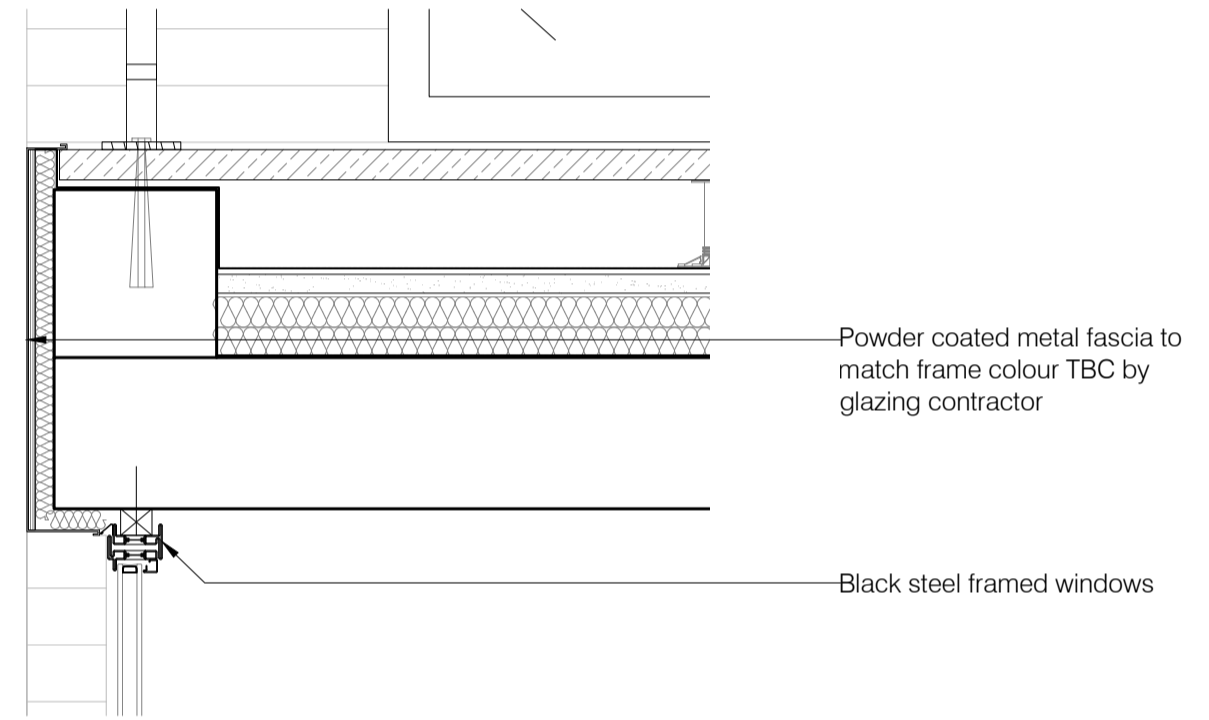


Section D-D
Typical metal window head detail
Scale 1:10

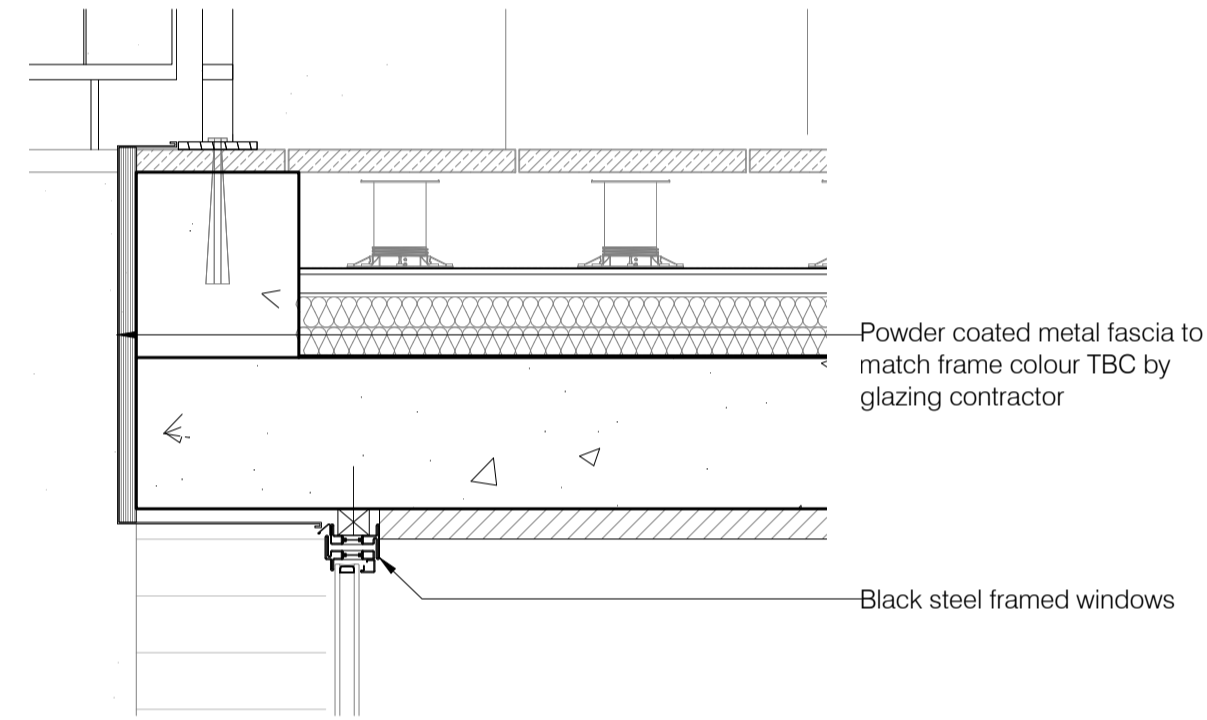


Section E-E
Typical metal window head detail
Scale 1:10

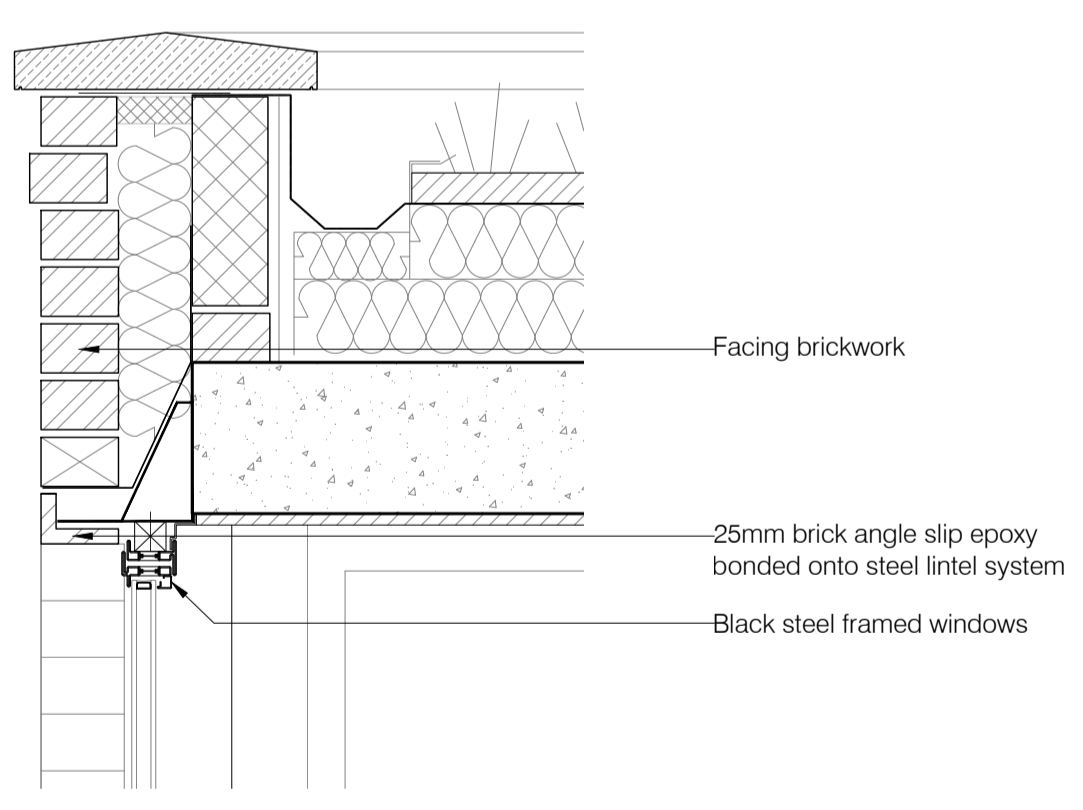


Section F-F
Typical metal window head detail
Scale 1:10

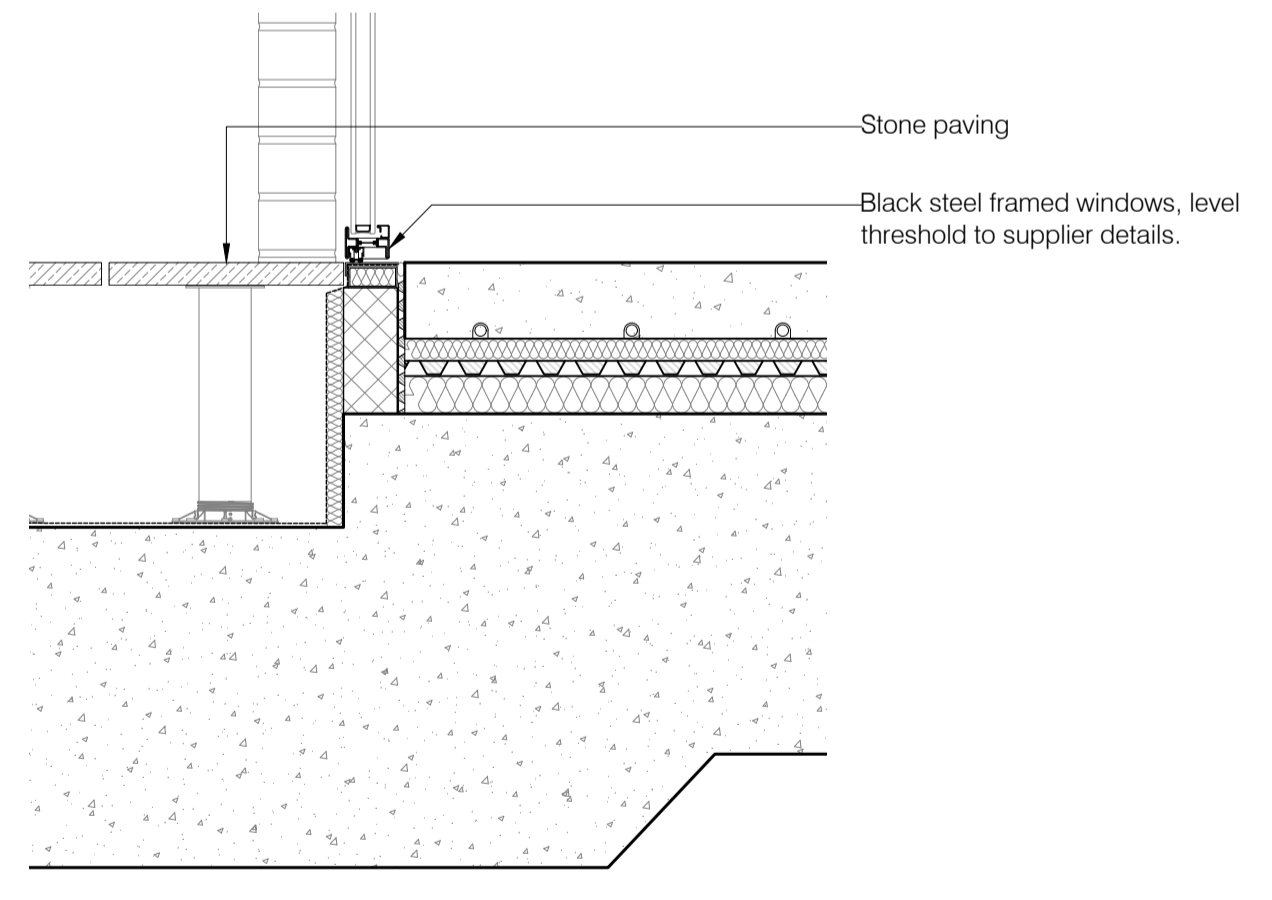

Section G-G
Typical metal window sill detail
Scale 1:10

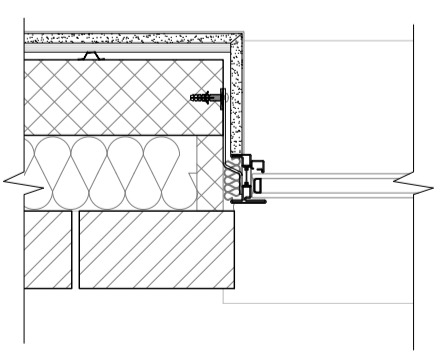

Section A-A
Typical jambs detail
Scale 1:10

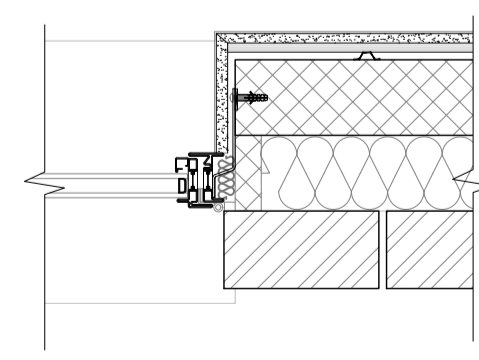

Section A-A
Typical jambs detail
Scale 1:10

Read in conjunction with drawings:
(03)24



S & T (Ltd)	
client name	
18-20 Elsworth Road London NW3 3DJ	
project	
Typical Metal Window Detail	
title	
Planning	
17/07/2017	PV
date	drawn
1:10 @ A1	BL
scale	checked
(03)30	
drawing number	
B	832-01
revision	job number

