



Plan
1st Floor Bedroom 3 En-suite (7006)

Specification	
WC	Duravit ME by Starck WC 370 x 570mm (252909) (TBC by Client)
WC Seat & Cover	Duravit ME by Starck toilet seat and cover with automatic closure (902009) (TBC by Client)
WC Frame	Gebert DuoFix frame with Sigma cistern (111.729.00.1)
WC Flush Button	Viola push button for dual flow system (A8), incl. access panel (TBC by Client)
Washbasin	Duravit Vero Air washbasin with overflow, 800x470 (2359800000) (TBC by Client)
Push-Open Waste	Duravit washbasin Push-open waste (005052) (TBC by Client)
Tap	Viola built-in basin tap, 225mm fixed spout, valve (921) (TBC by Client)
Bathtub	Bette One Bathtub (3314) 1900x800mm (TBC by Client)
Bath Screen	10mm toughened frameless bath screen 1400x780 (TBC by Client)
Pop-Up Waste	Bette Pushwaster (8881-901) (TBC by Client)
Bath Valve	Viola deck mounted 3-way thermostatic mixer, including three controls: on/off function; temperature regulation; 3-way diverter (9421A3) (TBC by Client)
Bath Spout	Viola bath waterfall filler (981W) (TBC by Client)
Shower Head	Viola head shower, round, wall mounted (961) (TBC by Client)
Shower Handset	Viola deck mounted pull out vertical hand shower, with 1.5m hose (11F) (TBC by Client)
Shower Socket	Sockets included in the mirror cabinets (TBC by Client)
Towel Rail	MHS Sabrine dual fuel towel radiator (TBC by Client)
Toilet roll holder	Viola toilet roll holder without back plate (1158P) (TBC by Client)
Mirror Cabinet	Kaico Edition 400 wall mounted mirror cabinet with mirror heating and adjustable light colour, 710x650x107mm (21551171301) (TBC by Client)
Floor Finish	Porcelain Tiles (PC sum 650m ² supply only) (TBC by Client)
Wall Finish	Porcelain Tiles (PC sum 650m ² supply only) (TBC by Client)
Lighting	By Mechanical & Electrical Engineer
Ventilation	By Mechanical & Electrical Engineer
Water consumption requirements:	
<ul style="list-style-type: none"> Dual Flush WC 6/3 litre 	
Note:	
<ul style="list-style-type: none"> Dimensions to be taken onsite prior to manufacture. 	

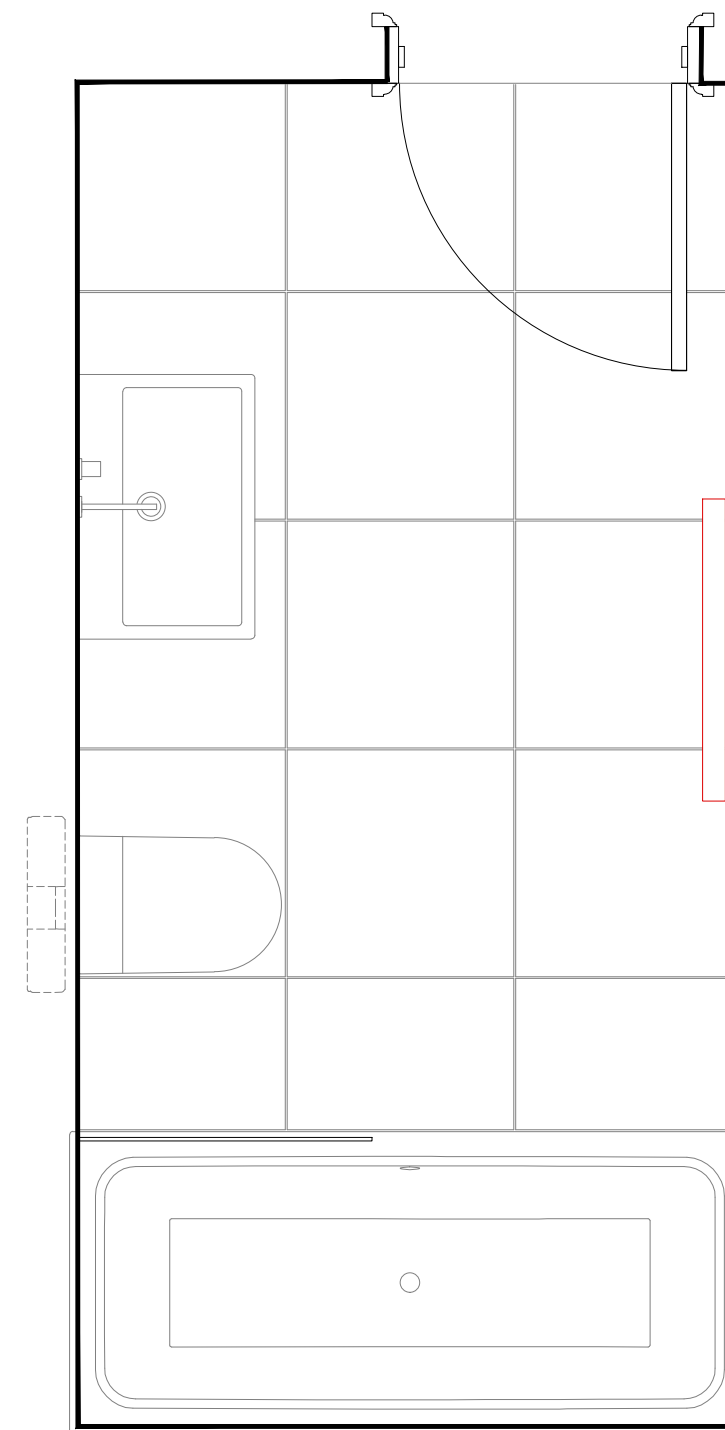


Plan
2nd Floor Bedroom 5 En-suite (7007)

Specification	
WC	Duravit ME by Starck WC 370 x 570mm (252909) (TBC by Client)
WC Seat & Cover	Duravit ME by Starck toilet seat and cover with automatic closure (902009) (TBC by Client)
WC Frame	Gebert DuoFix frame with Sigma cistern (111.729.00.1)
WC Flush Button	Viola push button for dual flow system (A8), incl. access panel (TBC by Client)
Washbasin	Duravit Vero Air washbasin with overflow, 800x470 (2359800000) (TBC by Client)
Push-Open Waste	Duravit washbasin Push-open waste (005052) (TBC by Client)
Tap	Viola built-in basin tap, 225mm fixed spout, valve (921) (TBC by Client)
Bathtub	Bette One Bathtub, 1900x800mm (3313) incl. Bette Upstand (TBC by Client)
Bath Screen	10mm toughened frameless bath screen 1400x780 (TBC by Client)
Pop-Up Waste	Bette Pushwaster (8881-901) (TBC by Client)
Bath Valve	Viola deck mounted 3-way thermostatic mixer, including three controls: on/off function; temperature regulation; 3-way diverter (9421A3) (TBC by Client)
Bath Spout	Viola bath waterfall filler (981W) (TBC by Client)
Shower Head	Viola head shower, round, wall mounted (961) (TBC by Client)
Shower Handset	Viola deck mounted pull out vertical hand shower, with 1.5m hose (11F) (TBC by Client)
Shower Socket	Sockets included in the mirror cabinets (TBC by Client)
Towel Rail	MHS Sabrine dual fuel towel radiator (TBC by Client)
Toilet roll holder	Viola toilet roll holder without back plate (1158P) (TBC by Client)
Mirror Cabinet	Kaico Edition 400 wall mounted mirror cabinet with mirror heating and adjustable light colour, 710x650x107mm (21551171301) (TBC by Client)
Floor Finish	Porcelain Tiles (PC sum 650m ² supply only) (TBC by Client)
Wall Finish	Porcelain Tiles (PC sum 650m ² supply only) (TBC by Client)
Lighting	By Mechanical & Electrical Engineer
Ventilation	By Mechanical & Electrical Engineer
Water consumption requirements:	
<ul style="list-style-type: none"> Dual Flush WC 6/3 litre 	
Note:	
<ul style="list-style-type: none"> Dimensions to be taken onsite prior to manufacture. 	

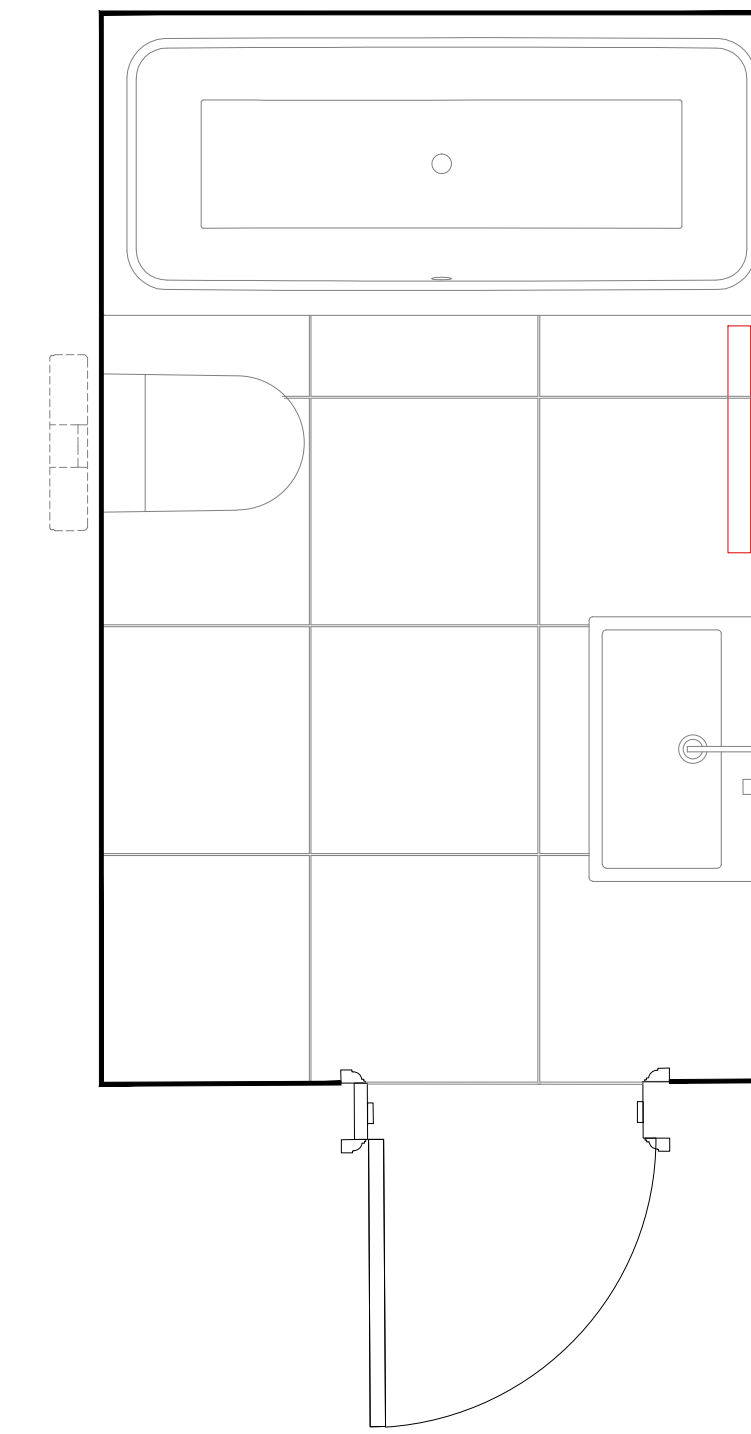

Plan
2nd Floor Bedroom 6 En-suite (7008)

Specification	
WC	Duravit ME by Starck WC 370 x 570mm (252909) (TBC by Client)
WC Seat & Cover	Duravit ME by Starck toilet seat and cover with automatic closure (902009) (TBC by Client)
WC Frame	Gebert DuoFix frame with Sigma cistern (111.729.00.1)
WC Flush Button	Viola push button for dual flow system (A8), incl. access panel (TBC by Client)
Washbasin	Duravit Vero Air washbasin with overflow, 800x470 (2359800000) (TBC by Client)
Push-Open Waste	Duravit washbasin Push-open waste (005052) (TBC by Client)
Tap	Viola built-in basin tap, 225mm fixed spout, valve (921) (TBC by Client)
Bathtub	Bette One Bathtub, 1900x800mm (3313) incl. Bette Upstand (TBC by Client)
Bath Screen	10mm toughened frameless bath screen 1400x780 (TBC by Client)
Pop-Up Waste	Bette Pushwaster (8881-901) (TBC by Client)
Bath Valve	Viola deck mounted 3-way thermostatic mixer, including three controls: on/off function; temperature regulation; 3-way diverter (9421A3) (TBC by Client)
Bath Spout	Viola bath waterfall filler (981W) (TBC by Client)
Shower Head	Viola head shower, round, wall mounted (961) (TBC by Client)
Shower Handset	Viola deck mounted pull out vertical hand shower, with 1.5m hose (11F) (TBC by Client)
Shower Socket	Sockets included in the mirror cabinets (TBC by Client)
Towel Rail	MHS Sabrine dual fuel towel radiator (TBC by Client)
Toilet roll holder	Viola toilet roll holder without back plate (1158P) (TBC by Client)
Mirror Cabinet	Kaico Edition 400 wall mounted mirror cabinet with mirror heating and adjustable light colour, 710x650x107mm (21551171301) (TBC by Client)
Floor Finish	Porcelain Tiles (PC sum 650m ² supply only) (TBC by Client)
Wall Finish	Porcelain Tiles (PC sum 650m ² supply only) (TBC by Client)
Lighting	By Mechanical & Electrical Engineer
Ventilation	By Mechanical & Electrical Engineer
Water consumption requirements:	
<ul style="list-style-type: none"> Dual Flush WC 6/3 litre 	
Note:	
<ul style="list-style-type: none"> Dimensions to be taken onsite prior to manufacture. 	

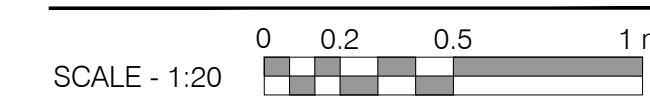

Rev: Comments: By: Date:

PLANNING

Client:

Project Title:
24 Heath Drive, London, NW3 7SB

Drawing Title:
Bathroom Details
First and Second Floor

Scale: 1:20@A1 Date: JAN 18 Drawn: KS Checked: HV



Studio

28 Scrutton Street
London
UK
EC2A 4RP

T: +44(0) 20 7247 2462
E: enquiries@kyson.co.uk
W: www.kyson.co.uk

Project No.: 508-16 Drawing No.: 7002 Revision: -

Do not scale this drawing. All dimensions must be checked on site. All rights reserved. No reproduction in any material form is permitted without consent.