


ELECTRICAL AND MECHANICAL FITTINGS AND/OR APPLIANCES, CONDUITS, PIPES, CABLES, ETC. ARE INDICATED FOR TENDERING PURPOSES, GUIDANCE & COMPILATION OF INSTALLATION DRAWINGS. EXACT POSITIONS AND ROUTES SHALL BE SETTLED ON SITE IN RELATION TO OTHER SERVICES AND FIXTURES AND TO THE ARCHITECT'S DETAILED ROOM LAYOUTS WHERE ISSUED OR APPROPRIATE EXCEPT WHERE DIMENSIONS ARE GIVEN (ON THE DRAWING OR IN THE SPECIFICATION.) FINAL POSITIONS OF LIGHTING POINTS, MECHANICAL AND ELECTRICAL FITTINGS, FIXTURES AND / OR APPLIANCES MUST BE CHECKED WITH THE CONTRACT ADMINISTRATOR BEFORE PROCEEDING

NOTES

GAS KNOCK-OFF SWITCH TO BE PROVIDED NEXT TO ENTRANCE DOOR AND LINKED TO SOLENOID VALVE LOCATED IN BASEMENT PLANTROOM

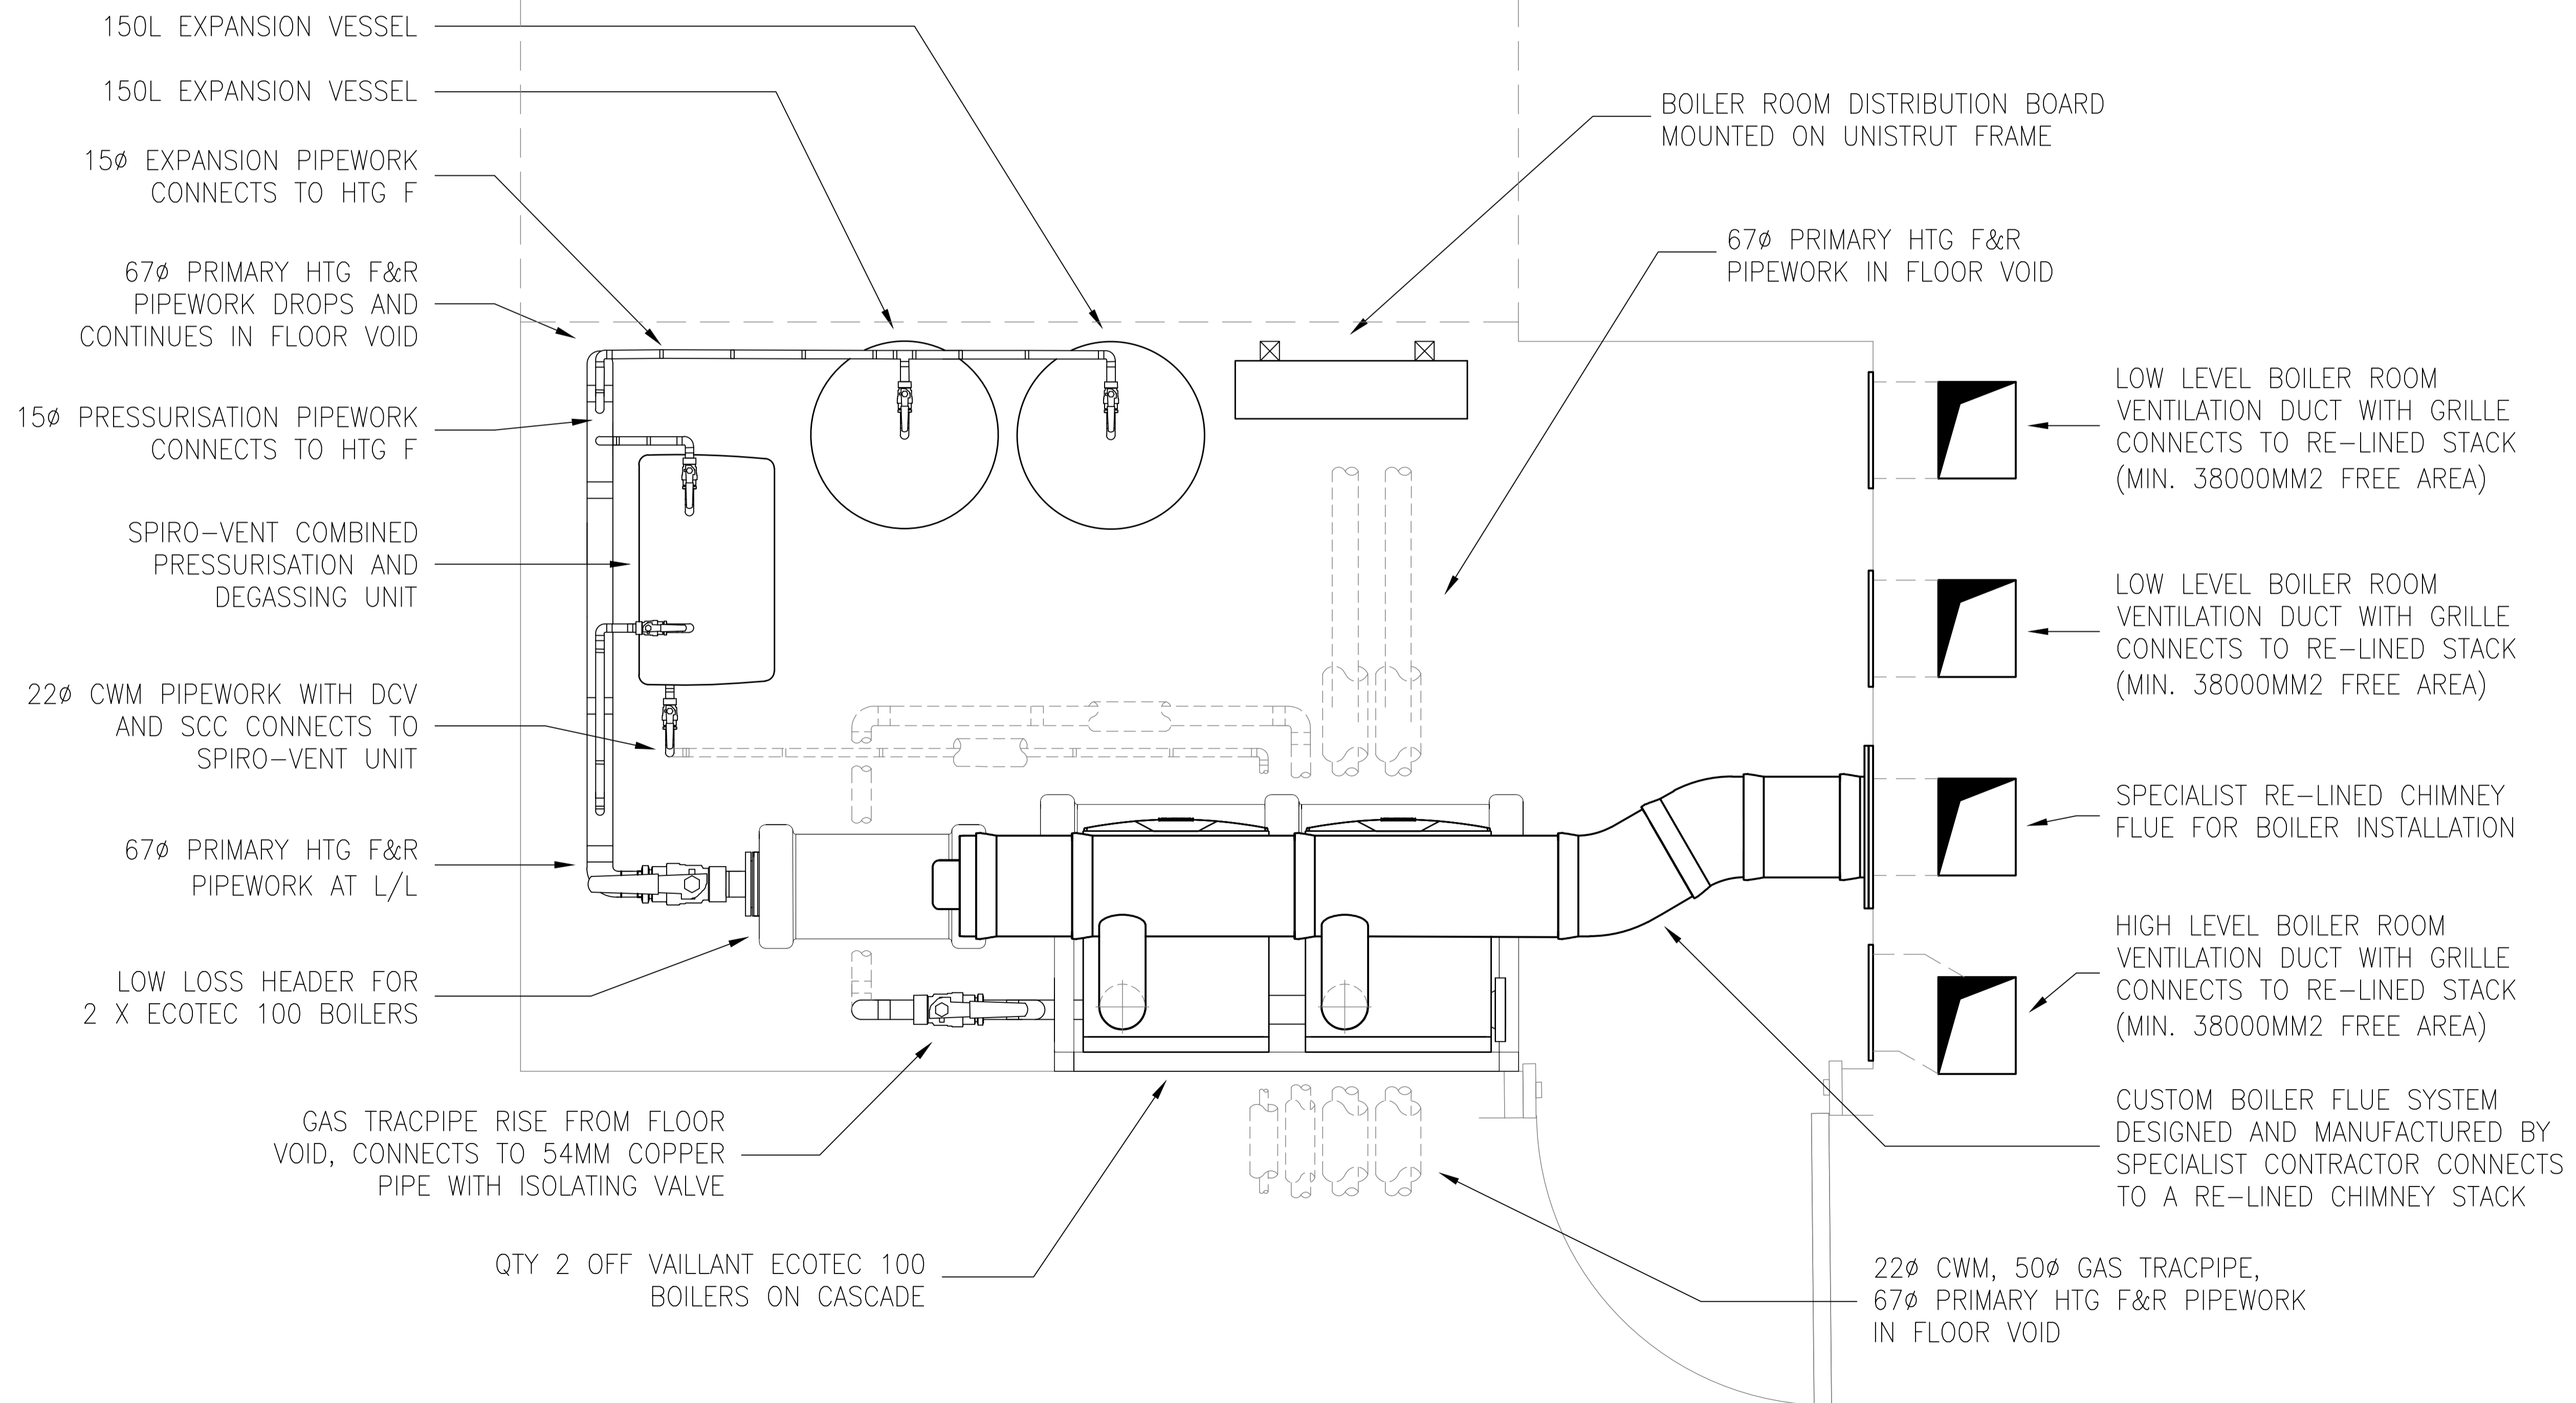

PLD	INITIAL ISSUE	E.V.	C.R.	M.W.
REV.	DESCRIPTION	DATE	DATE	DATE

**EdwardPearce**  
CONSULTING ENGINEERS

Edward Pearce LLP  
Old School House  
35 Ewell Road  
Surbiton, Surrey KT6 6AF

Tel: 020 8390 6244  
Fax: 020 8390 1329  
www.edwardpearce.com

Client  
THE ESTATE OFFICE

Project Title  
24 HEATH DRIVE  
LONDON  
NW3 7SB

Drawing Title  
MECHANICAL ENG. SERVICES  
SECOND FLOOR  
BOILER ROOM LAYOUT

Scale	Drawing Status
1:20 @ A3	PLANNING
Drawing No.	Revision
16/117-M12	PLD

Certificate No: 2048/01