


ELECTRICAL AND MECHANICAL FITTINGS AND/OR APPLIANCES, CONDUITS, PIPES, CABLES, ETC. ARE INDICATED FOR TENDERING PURPOSES, GUIDANCE & COMPILATION OF INSTALLATION DRAWINGS. EXACT POSITIONS AND ROUTES SHALL BE SETTLED ON SITE IN RELATION TO OTHER SERVICES AND FIXTURES AND TO THE ARCHITECT'S DETAILED ROOM LAYOUTS WHERE ISSUED OR APPROPRIATE EXCEPT WHERE DIMENSIONS ARE GIVEN (ON THE DRAWING OR IN THE SPECIFICATION.) FINAL POSITIONS OF LIGHTING POINTS, MECHANICAL AND ELECTRICAL FITTINGS, FIXTURES AND / OR APPLIANCES MUST BE CHECKED WITH THE CONTRACT ADMINISTRATOR BEFORE PROCEEDING

DAIKIN RXY5Q10TY1 CONDENSER MOUNTED ON ANTI-VIBRATION SUPPORT

SET OF REFRIGERANT PIPES RISE ABOVE GROUND AND CONNECT TO OUTDOOR CONDENSER

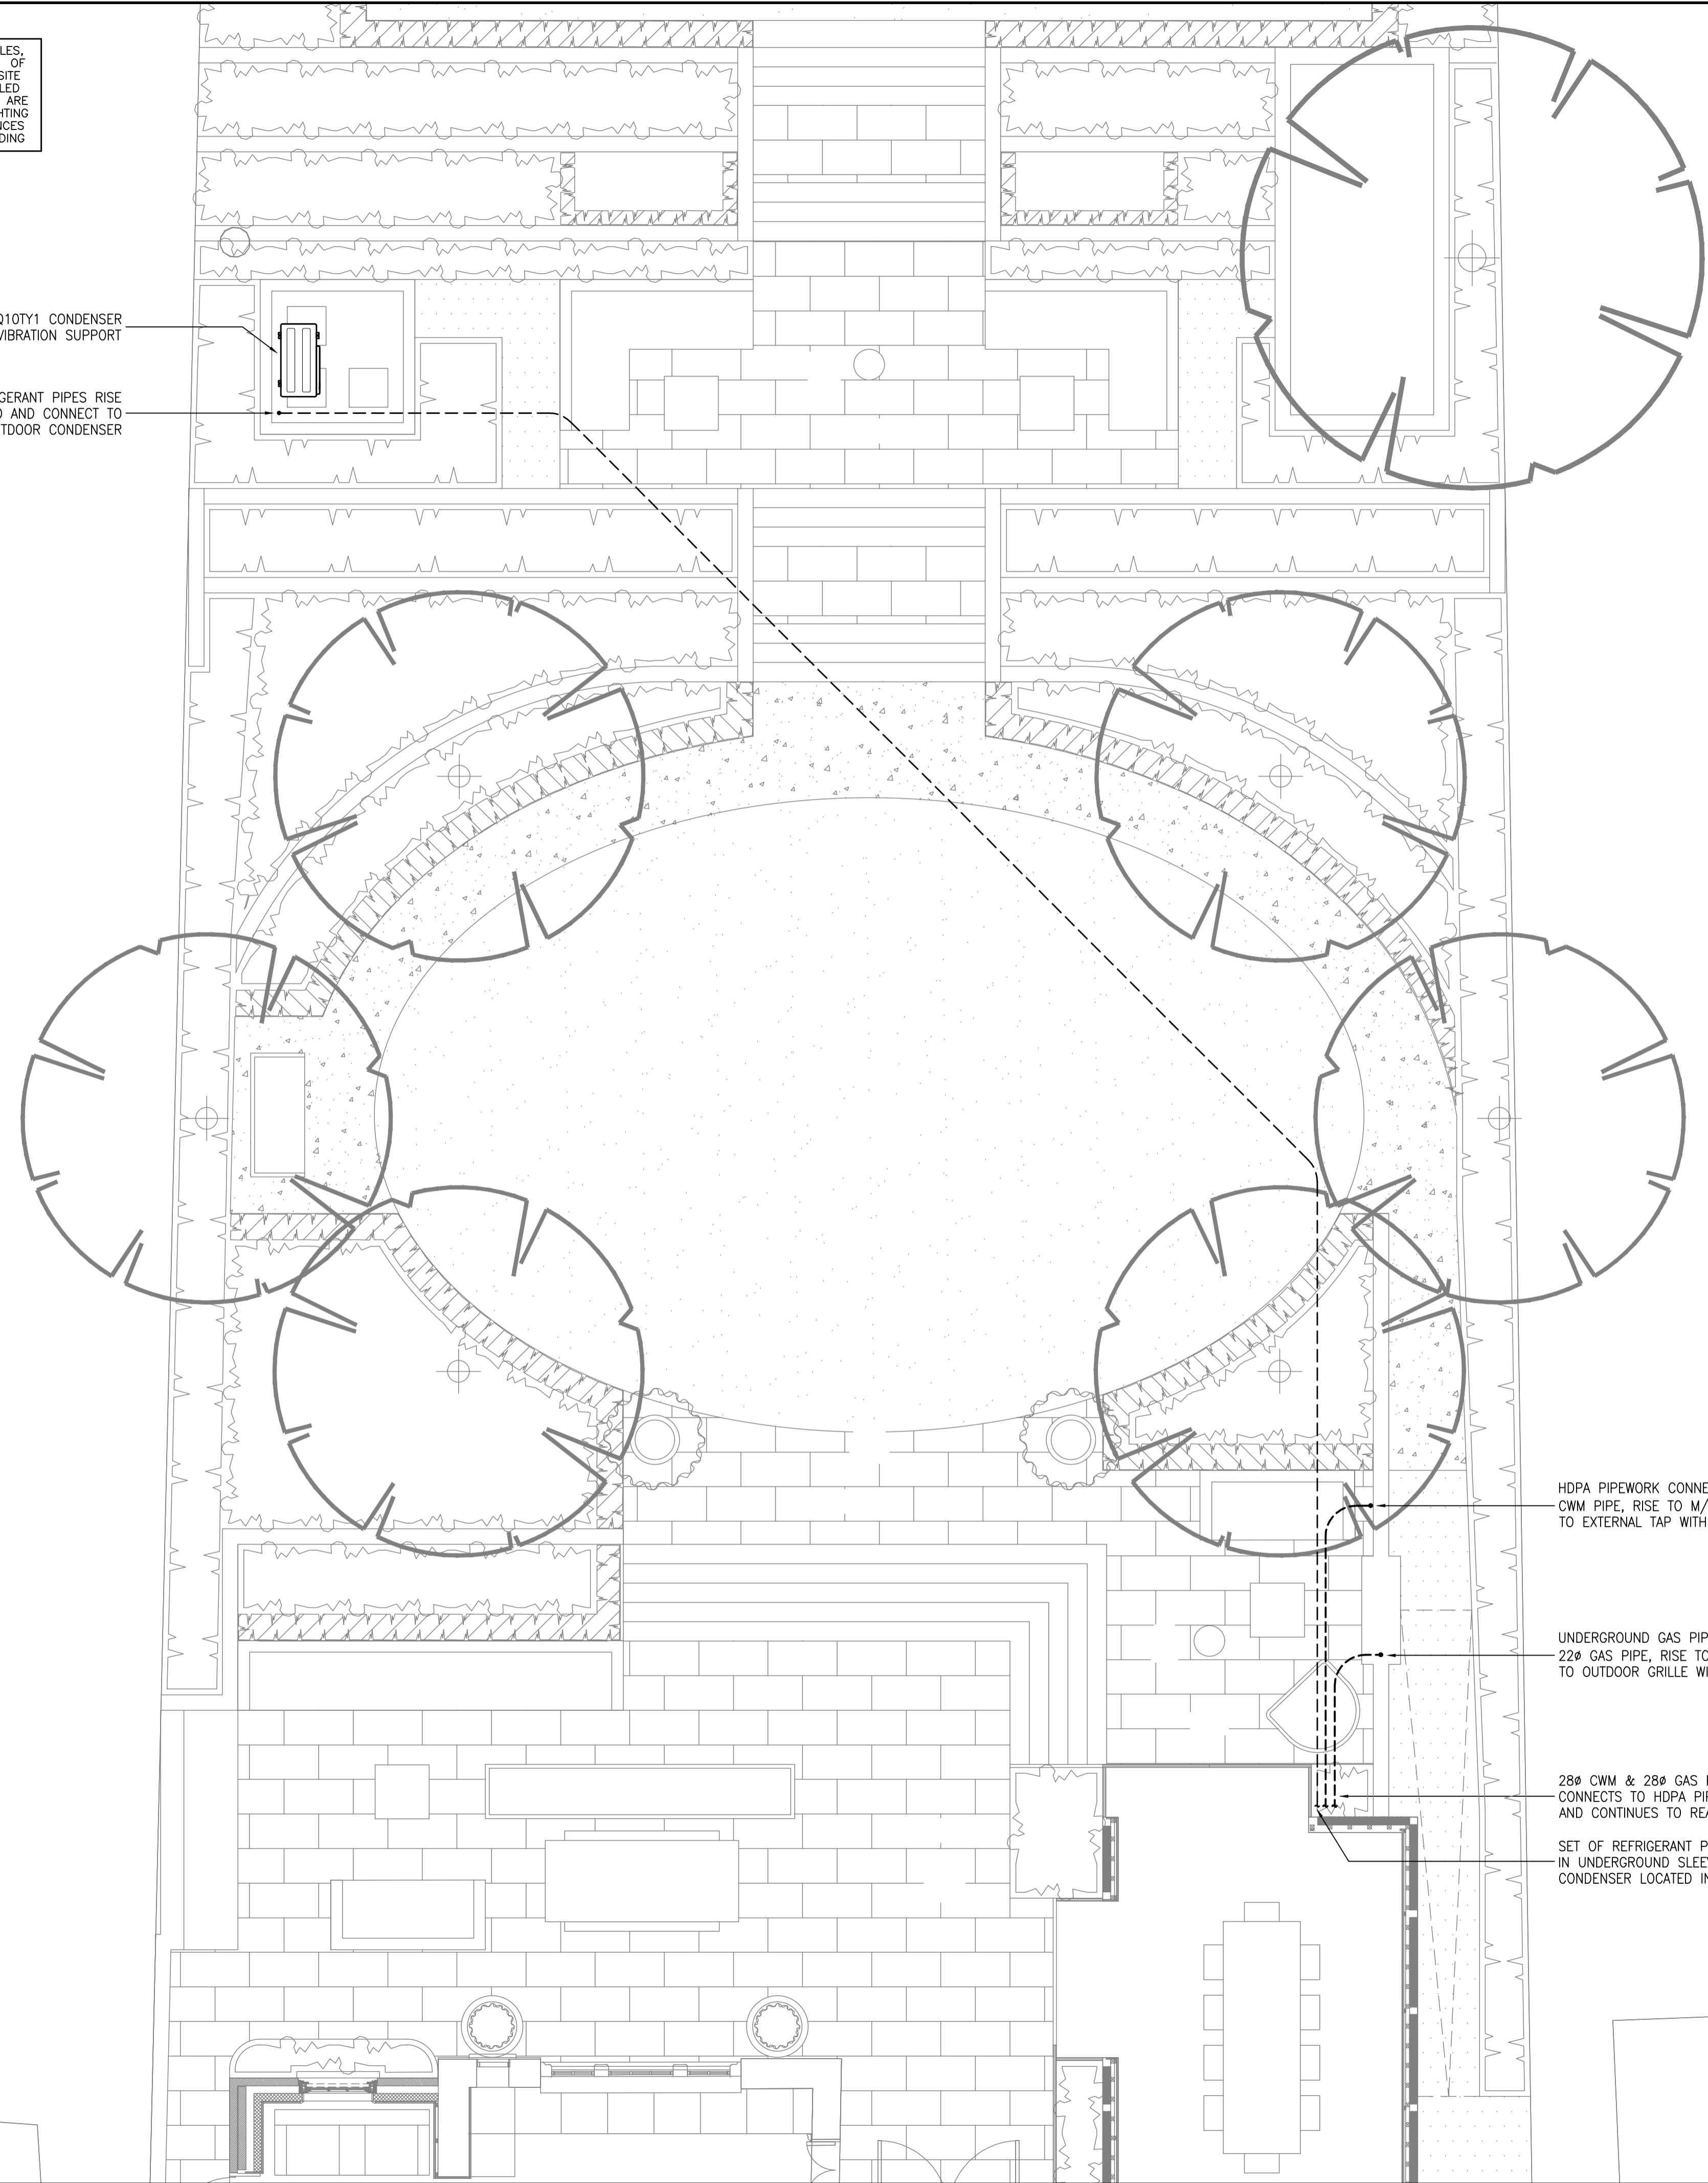

HDBA PIPEWORK CONNECTS TO 15Ø CWM PIPE, RISE TO M/L AND CONNECTS TO EXTERNAL TAP WITH SC & DCV

UNDERGROUND GAS PIPEWORK CONNECTS TO 22Ø GAS PIPE, RISE TO M/L AND CONNECTS TO OUTDOOR GRILLE WITH GC

28Ø CWM & 28Ø GAS PIPEWORK CONNECTS TO HDBA PIPEWORK AND CONTINUES TO REAR GARDEN

SET OF REFRIGERANT PIPES INSTALLED IN UNDERGROUND SLEEVE CONTINUES TO CONDENSER LOCATED IN REAR GARDEN

NOTES

LINE SYMBOLS:
 ABOVE GROUND PIPEWORK ————
 BELOW GROUND PIPEWORK - - - - -

PLD	INITIAL ISSUE	E.V. JAN'18	C.R. JAN'18	M.W. JAN'18
REV.	DESCRIPTION	DRAWN + DATE	CHECKED + DATE	APPROVED + DATE

EdwardPearce
 CONSULTING ENGINEERS

Edward Pearce LLP
 Old School House
 35 Ewell Road
 Surbiton, Surrey KT6 6AF
 Tel: 020 8390 6244
 Fax: 020 8390 1329
 www.edwardpearce.com

Client
 THE ESTATE OFFICE

Project Title
 24 HEATH DRIVE
 LONDON
 NW3 7SB

Drawing Title
 MECHANICAL ENG. SERVICES
 PROPOSED OUTDOOR
 SERVICES LAYOUT

Scale 1:50 @ A1	Drawing Status PLANNING
Drawing No. 16/117-M14	Revision PLO

Certificate No: 2048/01