


ELECTRICAL AND MECHANICAL FITTINGS AND/OR APPLIANCES, CONDUITS, PIPES, CABLES, ETC. ARE INDICATED FOR TENDERING PURPOSES, GUIDANCE & COMPIATION OF INSTALLATION DRAWINGS. EXACT POSITIONS AND ROUTES SHALL BE SETTLED ON SITE IN RELATION TO OTHER SERVICES AND FIXTURES AND TO THE ARCHITECT'S DETAILED ROOM LAYOUTS WHERE ISSUED OR APPROPRIATE EXCEPT WHERE DIMENSIONS ARE GIVEN (ON THE DRAWING OR IN THE SPECIFICATION.) FINAL POSITIONS OF LIGHTING POINTS, MECHANICAL AND ELECTRICAL FITTINGS, FIXTURES AND / OR APPLIANCES MUST BE CHECKED WITH THE CONTRACT ADMINISTRATOR BEFORE PROCEEDING

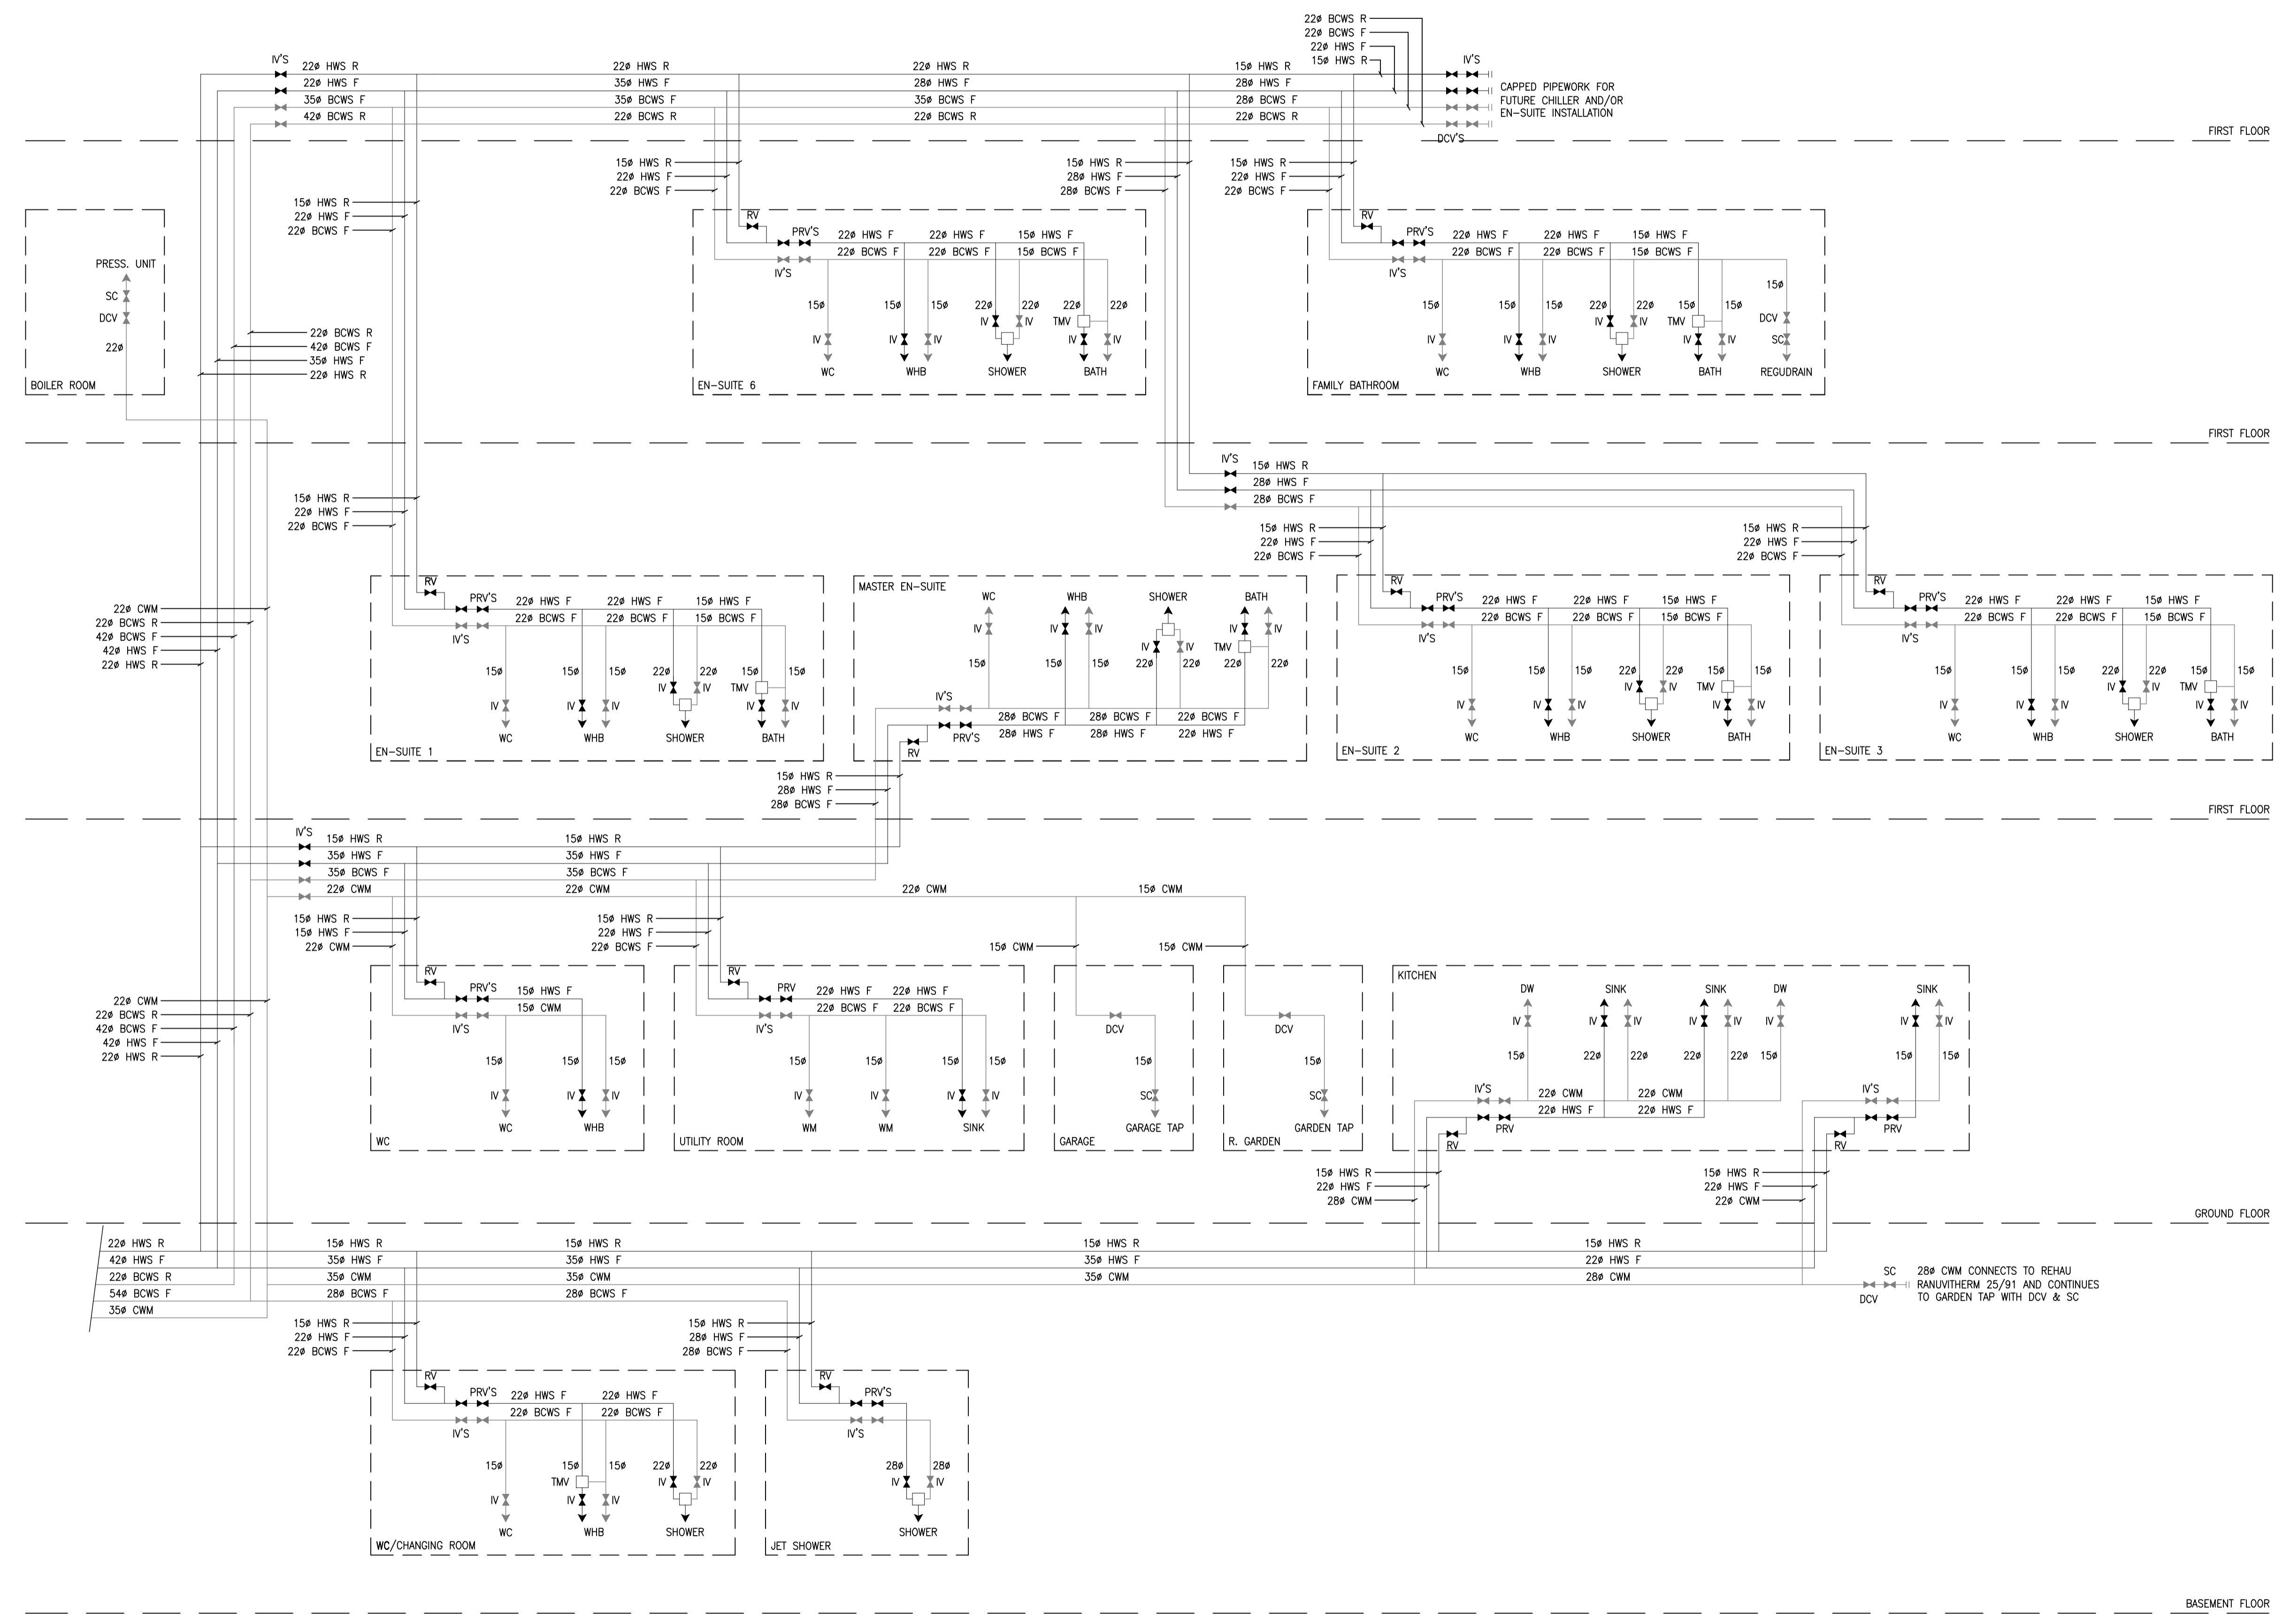

PLD	INITIAL ISSUE	E.V. JAN'18	C.R. JAN'18	M.W. JAN'18
REV.	DESCRIPTION	DRAWN + DATE	CHECKED + DATE	APPROVED + DATE

EdwardPearce
CONSULTING ENGINEERS

Edward Pearce LLP
Old School House
35 Ewell Road
Surbiton, Surrey KT6 6AF

Tel: 020 8390 6244
Fax: 020 8390 1329
www.edwardpearce.com

Client
THE ESTATE OFFICE

Project Title
**24 HEATH DRIVE
LONDON
NW3 7SB**

Drawing Title
**MECHANICAL ENG. SERVICES
DOMESTIC WATER SERVICES
PIPEWORK SCHEMATIC**

Scale	NTS @ A1	Drawing Status	PLANNING
Drawing No.	16/117-M17	Revision	PLD