


PROPOSED SECTION A-A

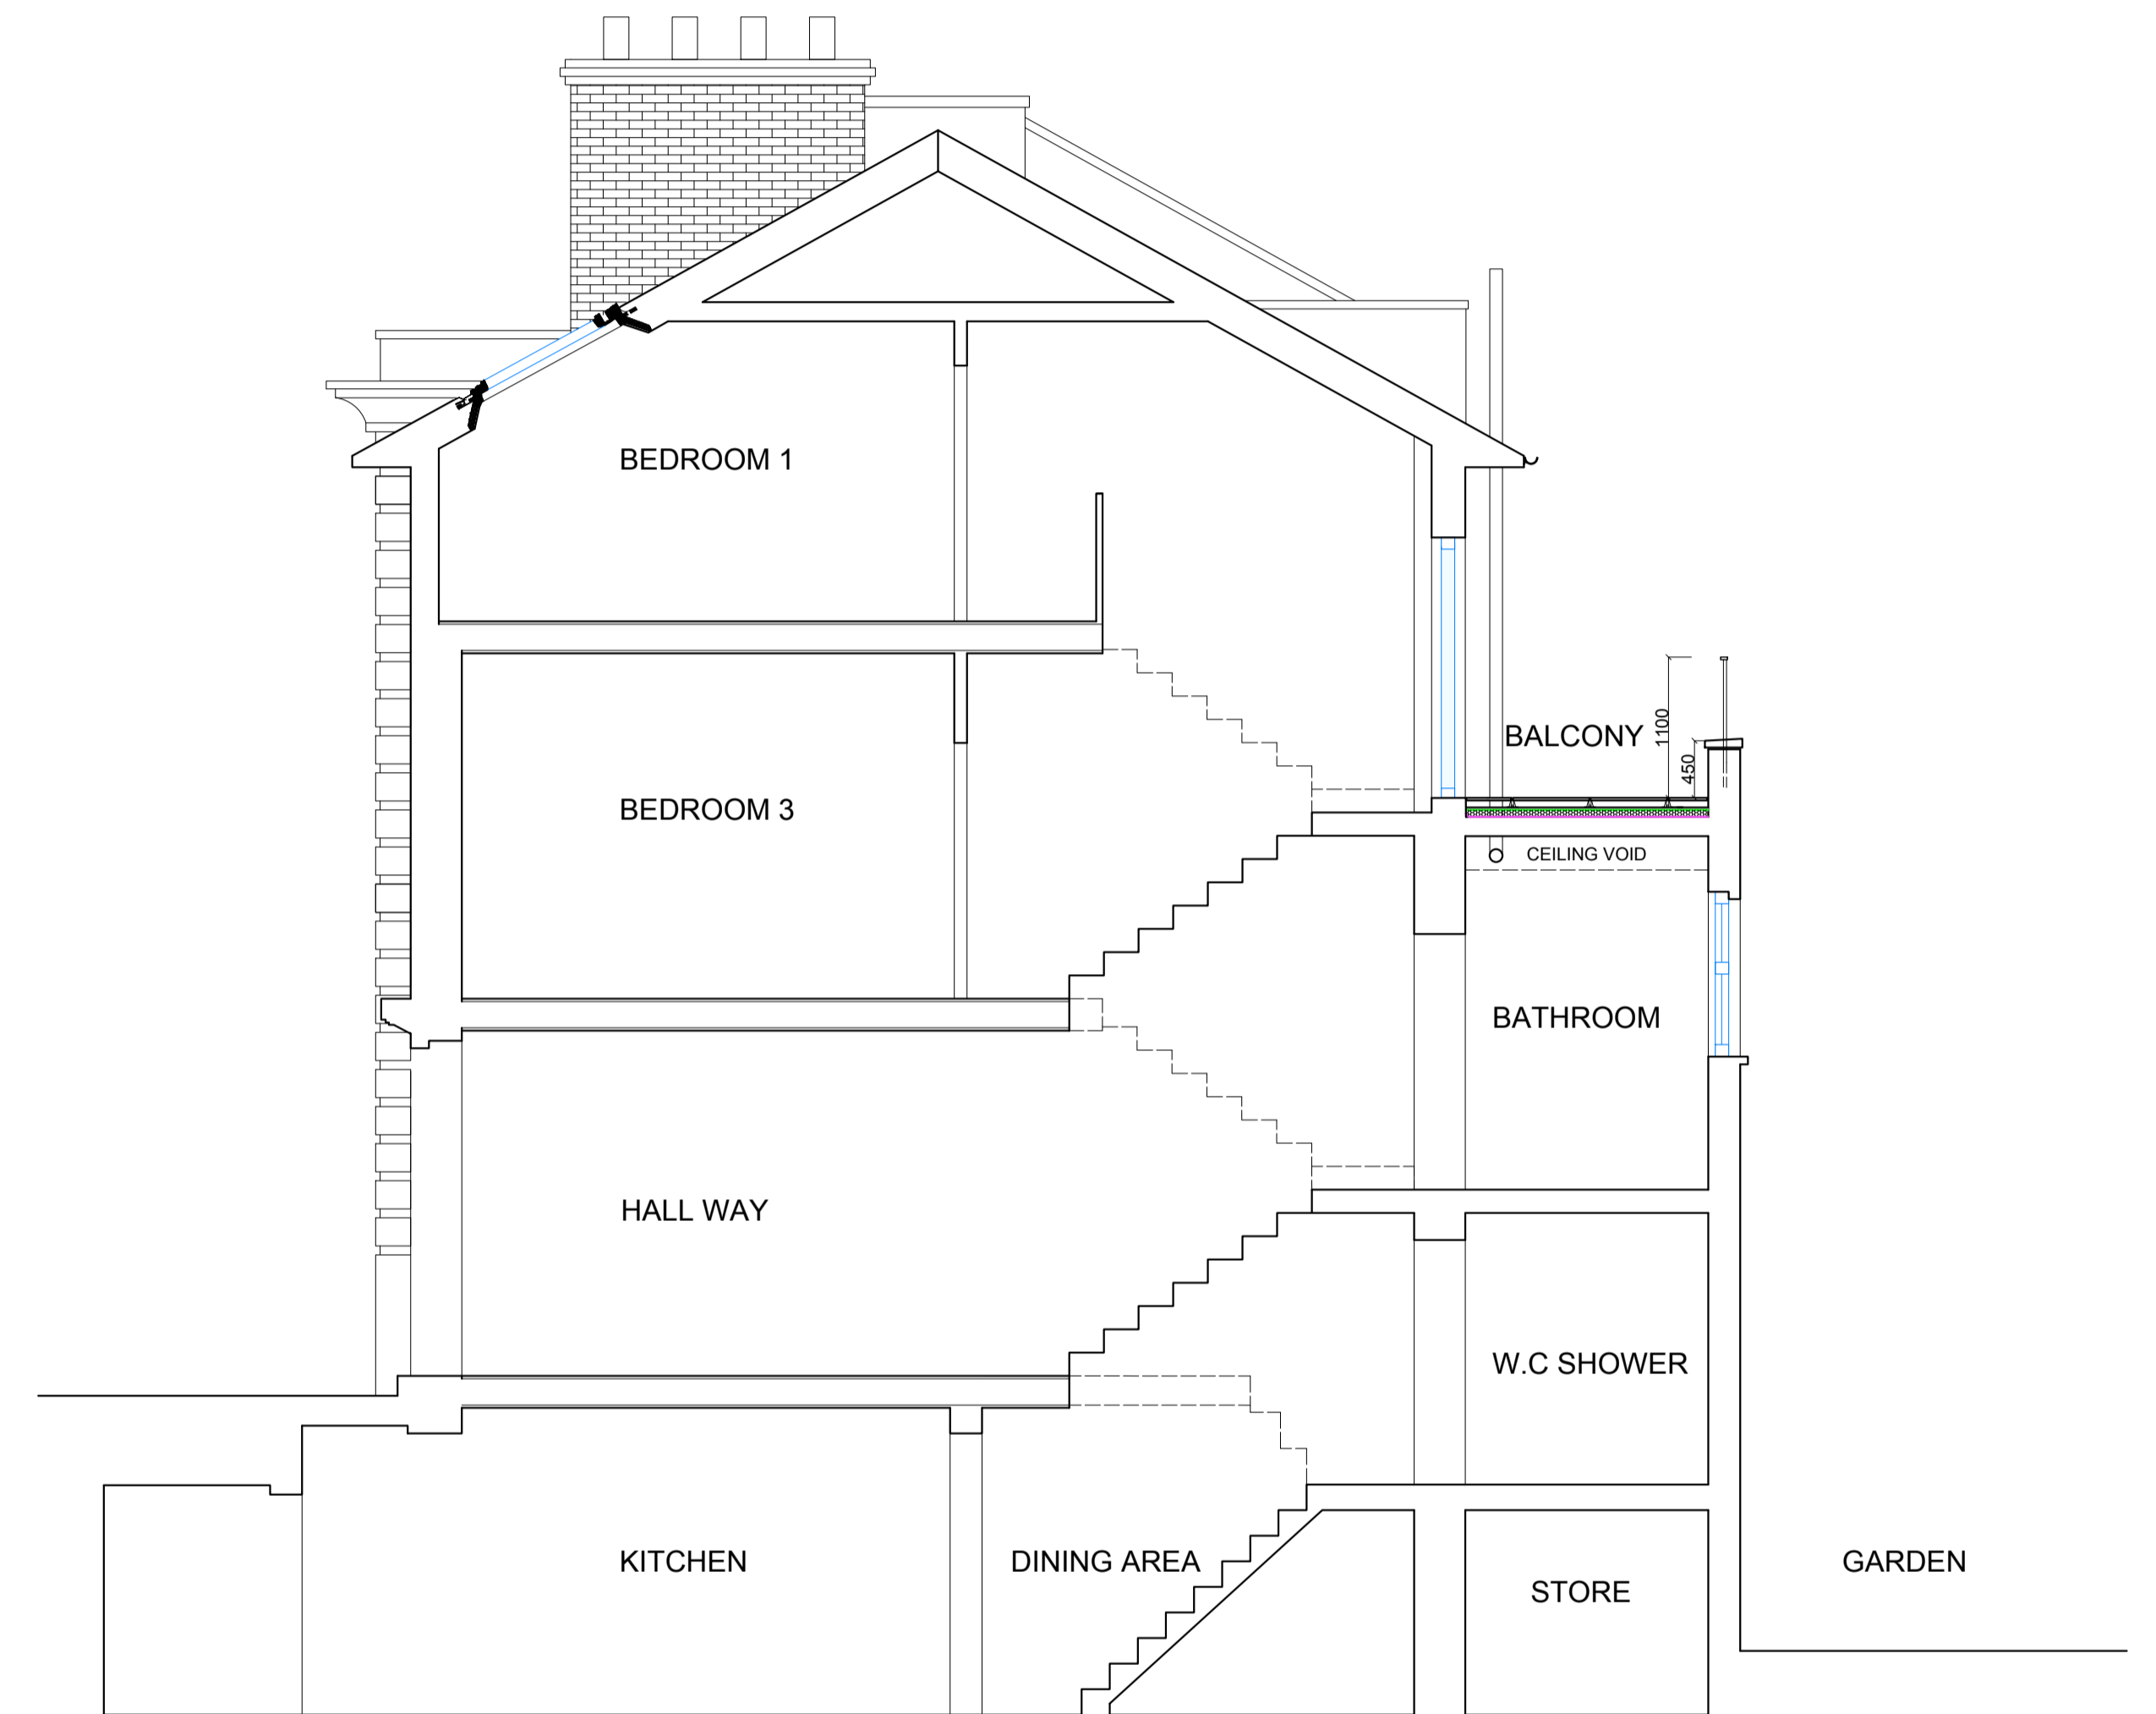

PROPOSED SECTION B-B

