

Key Plan
Scale 1:200




Rev	Date	Details	Drawn by	Checked by
A	10/07/17	Preliminary issue for information / comment	PV	BL
B	18/08/17	Preliminary issue for Pre-App review by LBC	PV	BL
C	19/12/17	Issue for Pre-App review by LBC	CM	BL


KEY LEGEND:

- FACING BRICKWORK TYPE A
- FACING BRICKWORK TYPE B
- FACING BRICKWORK QUOINS & CORBEL TYPE E
- FACING BRICKWORK TYPE F


LIGHTWELL 1

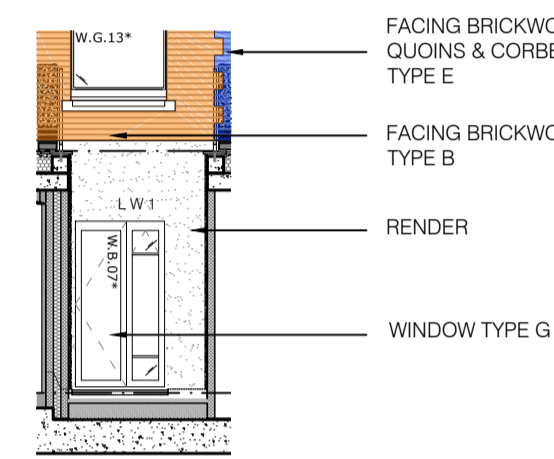


Elevation 1A
Scale 1:100

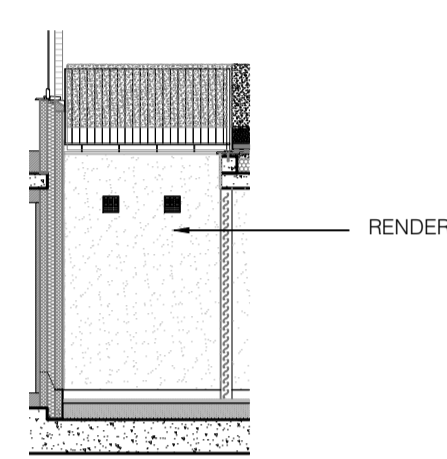

Elevation 1B
Scale 1:100

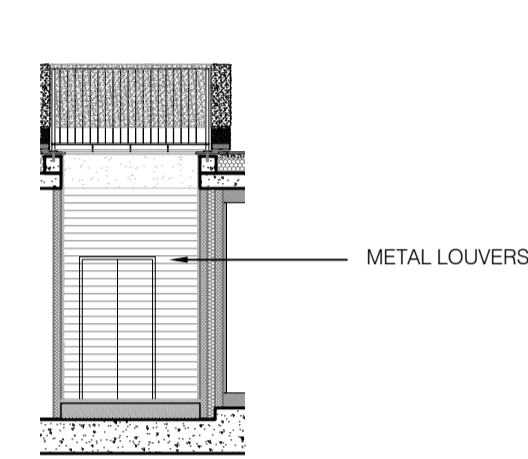


Elevation 1C
Scale 1:100

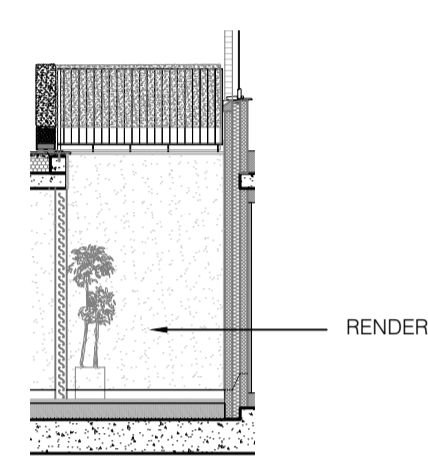


Elevation 1D
Scale 1:100


LIGHTWELL 2

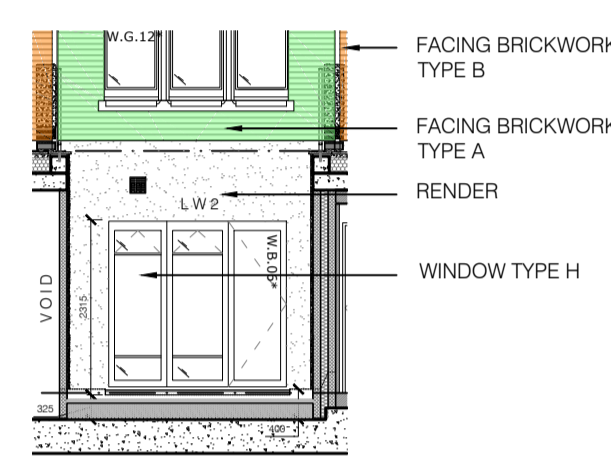


Elevation 2A
Scale 1:100

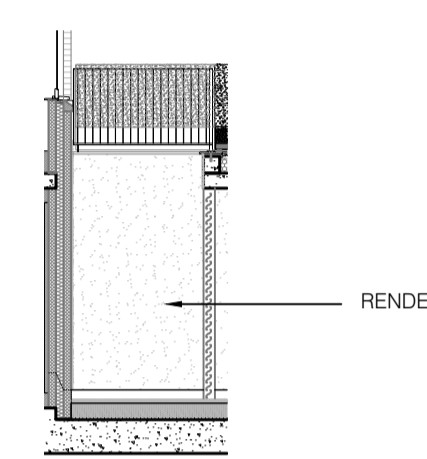

Elevation 2B
Scale 1:100

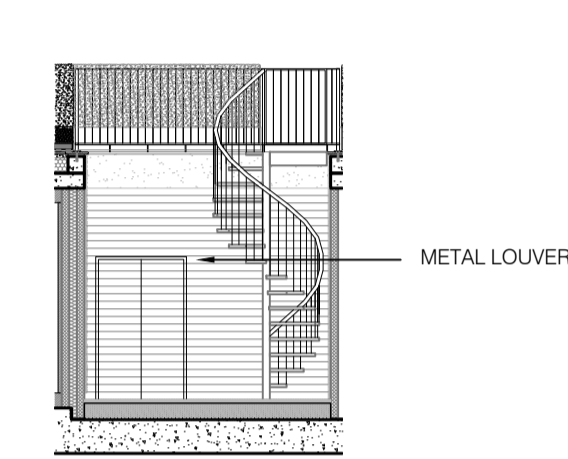


Elevation 2C
Scale 1:100

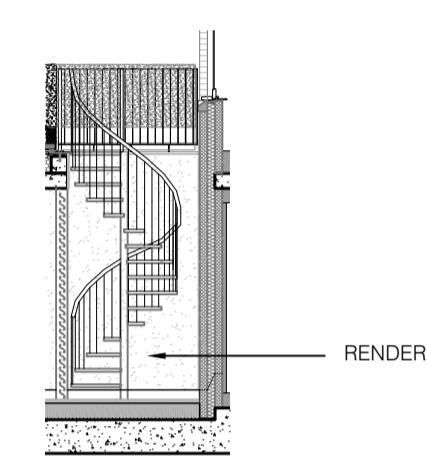


Elevation 2D
Scale 1:100


LIGHTWELL 3

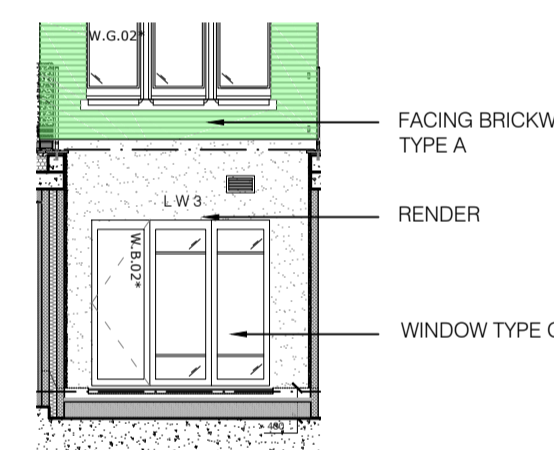


Elevation 3A
Scale 1:100

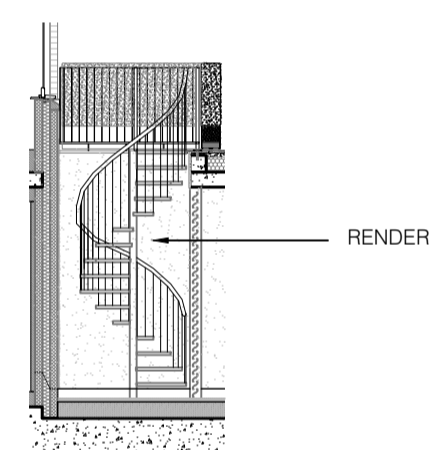

Elevation 3B
Scale 1:100

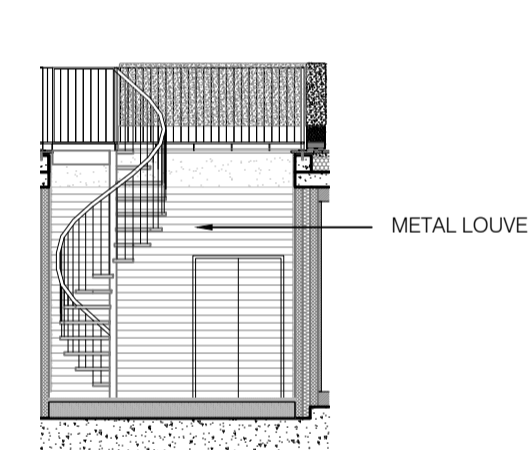


Elevation 3C
Scale 1:100

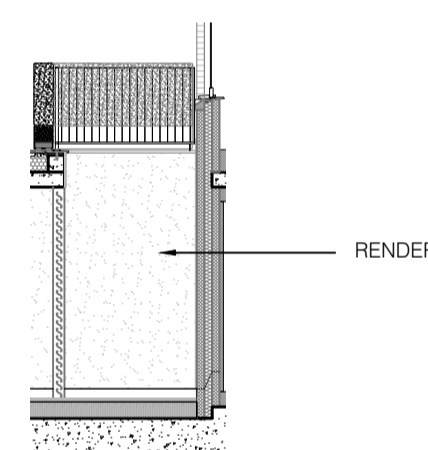


Elevation 3D
Scale 1:100


LIGHTWELL 4

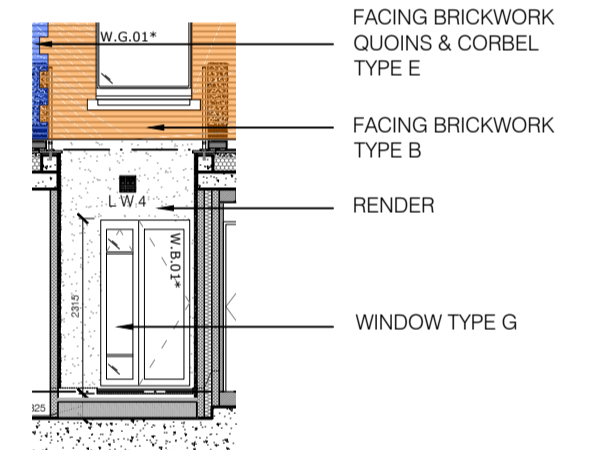


Elevation 4A
Scale 1:100

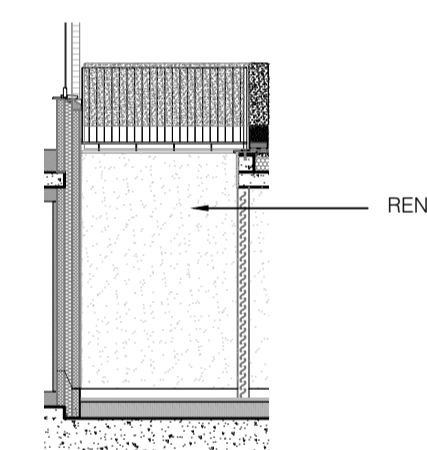

Elevation 4B
Scale 1:100

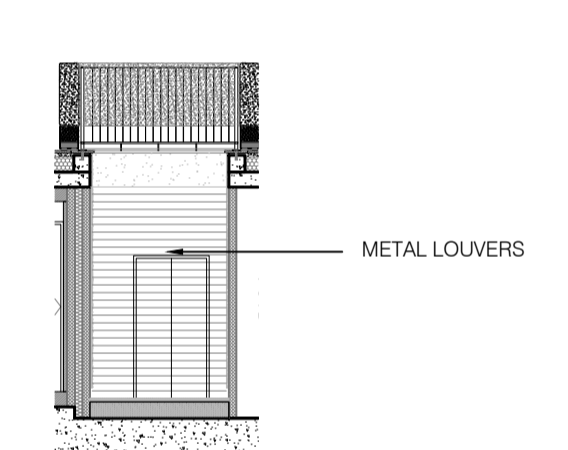


Elevation 4C
Scale 1:100

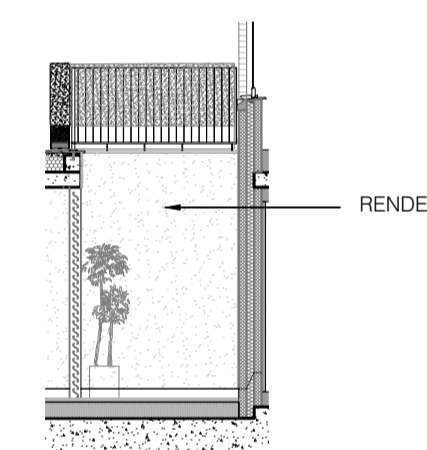


Elevation 4D
Scale 1:100


LIGHTWELL 6

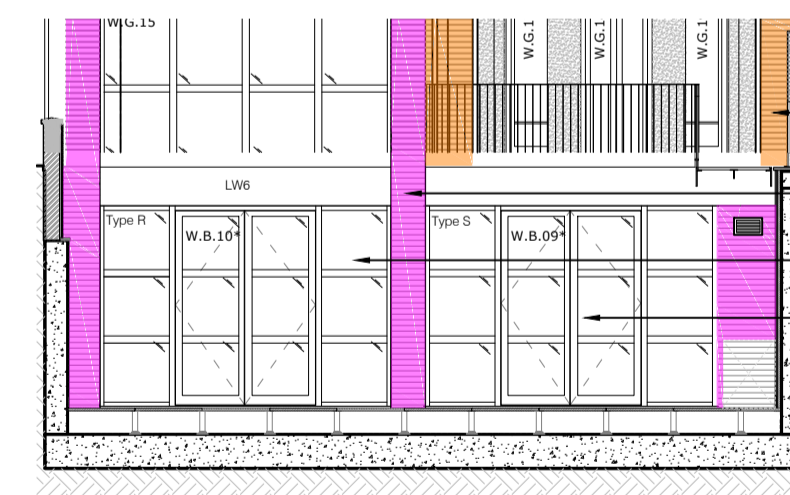


Elevation E
Scale 1:100

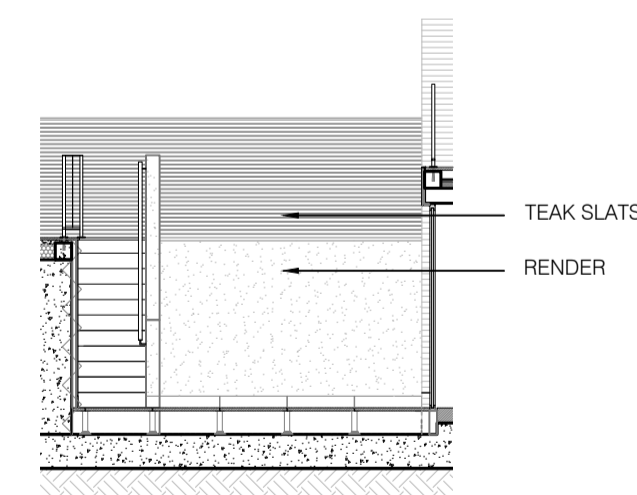

Elevation F
Scale 1:100

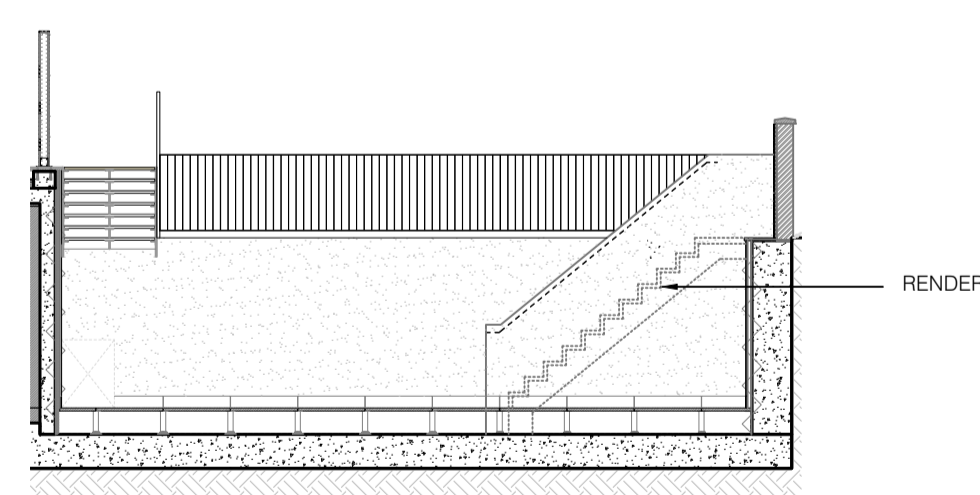


Elevation G
Scale 1:100

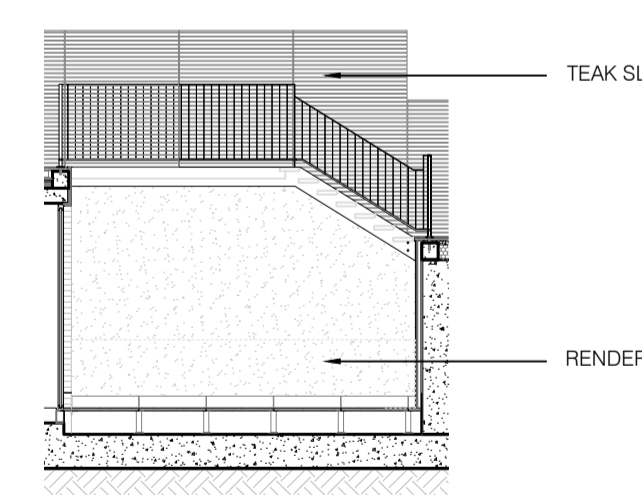


Elevation H
Scale 1:100


LIGHTWELL 5

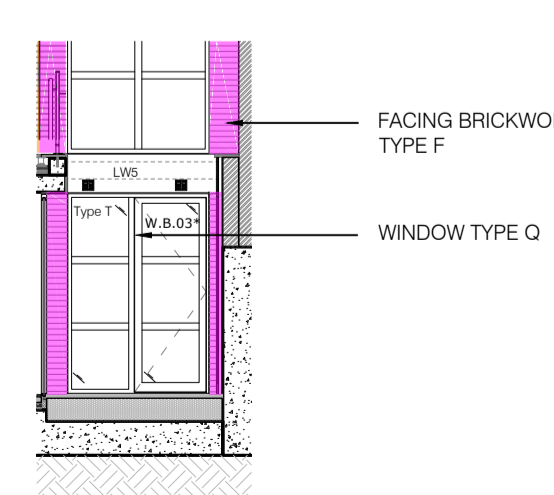


Elevation I
Scale 1:100

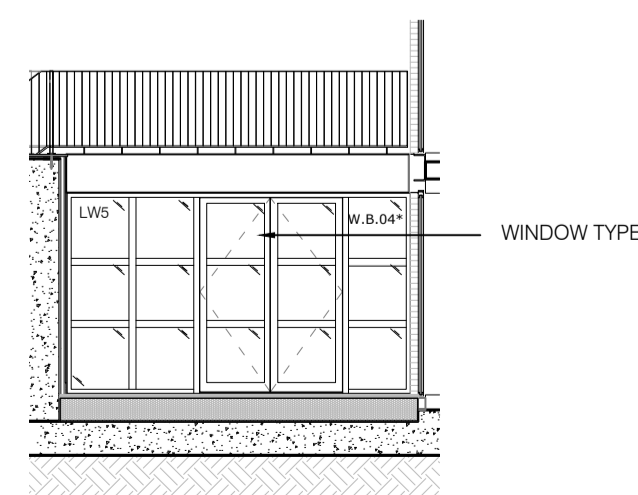

Elevation J
Scale 1:100

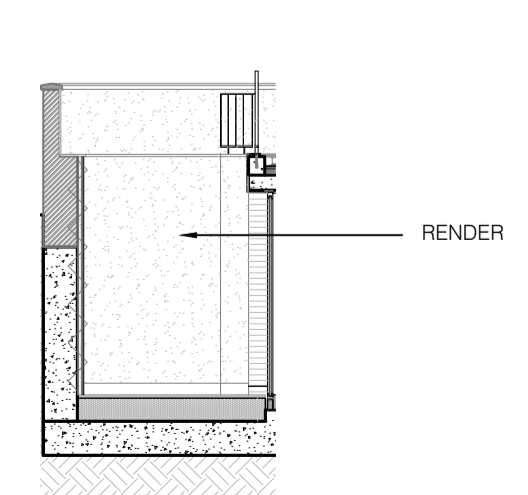

Elevation K
Scale 1:100

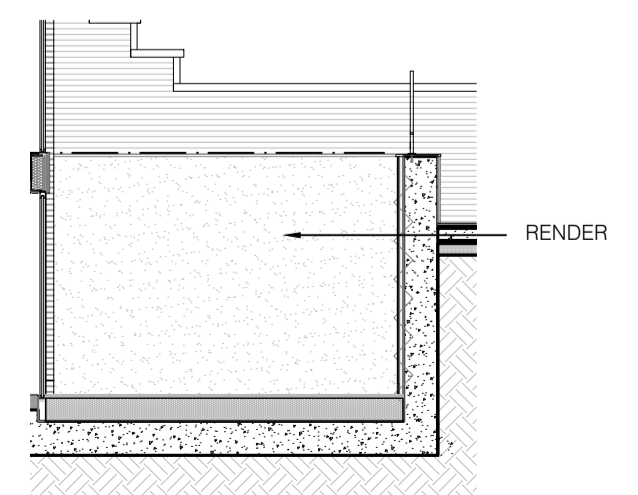

Elevation L
Scale 1:100

Read in conjunction with drawings:
(03)15 to (03)30



S & T (Ltd)
client name

18-20 Elsworth Road
London
NW3 3DJ

Material Elevations II

Planning

06/07/2017 PV

1:100 @ A1 BL

(03) 16

C 832-01
revision job number

