
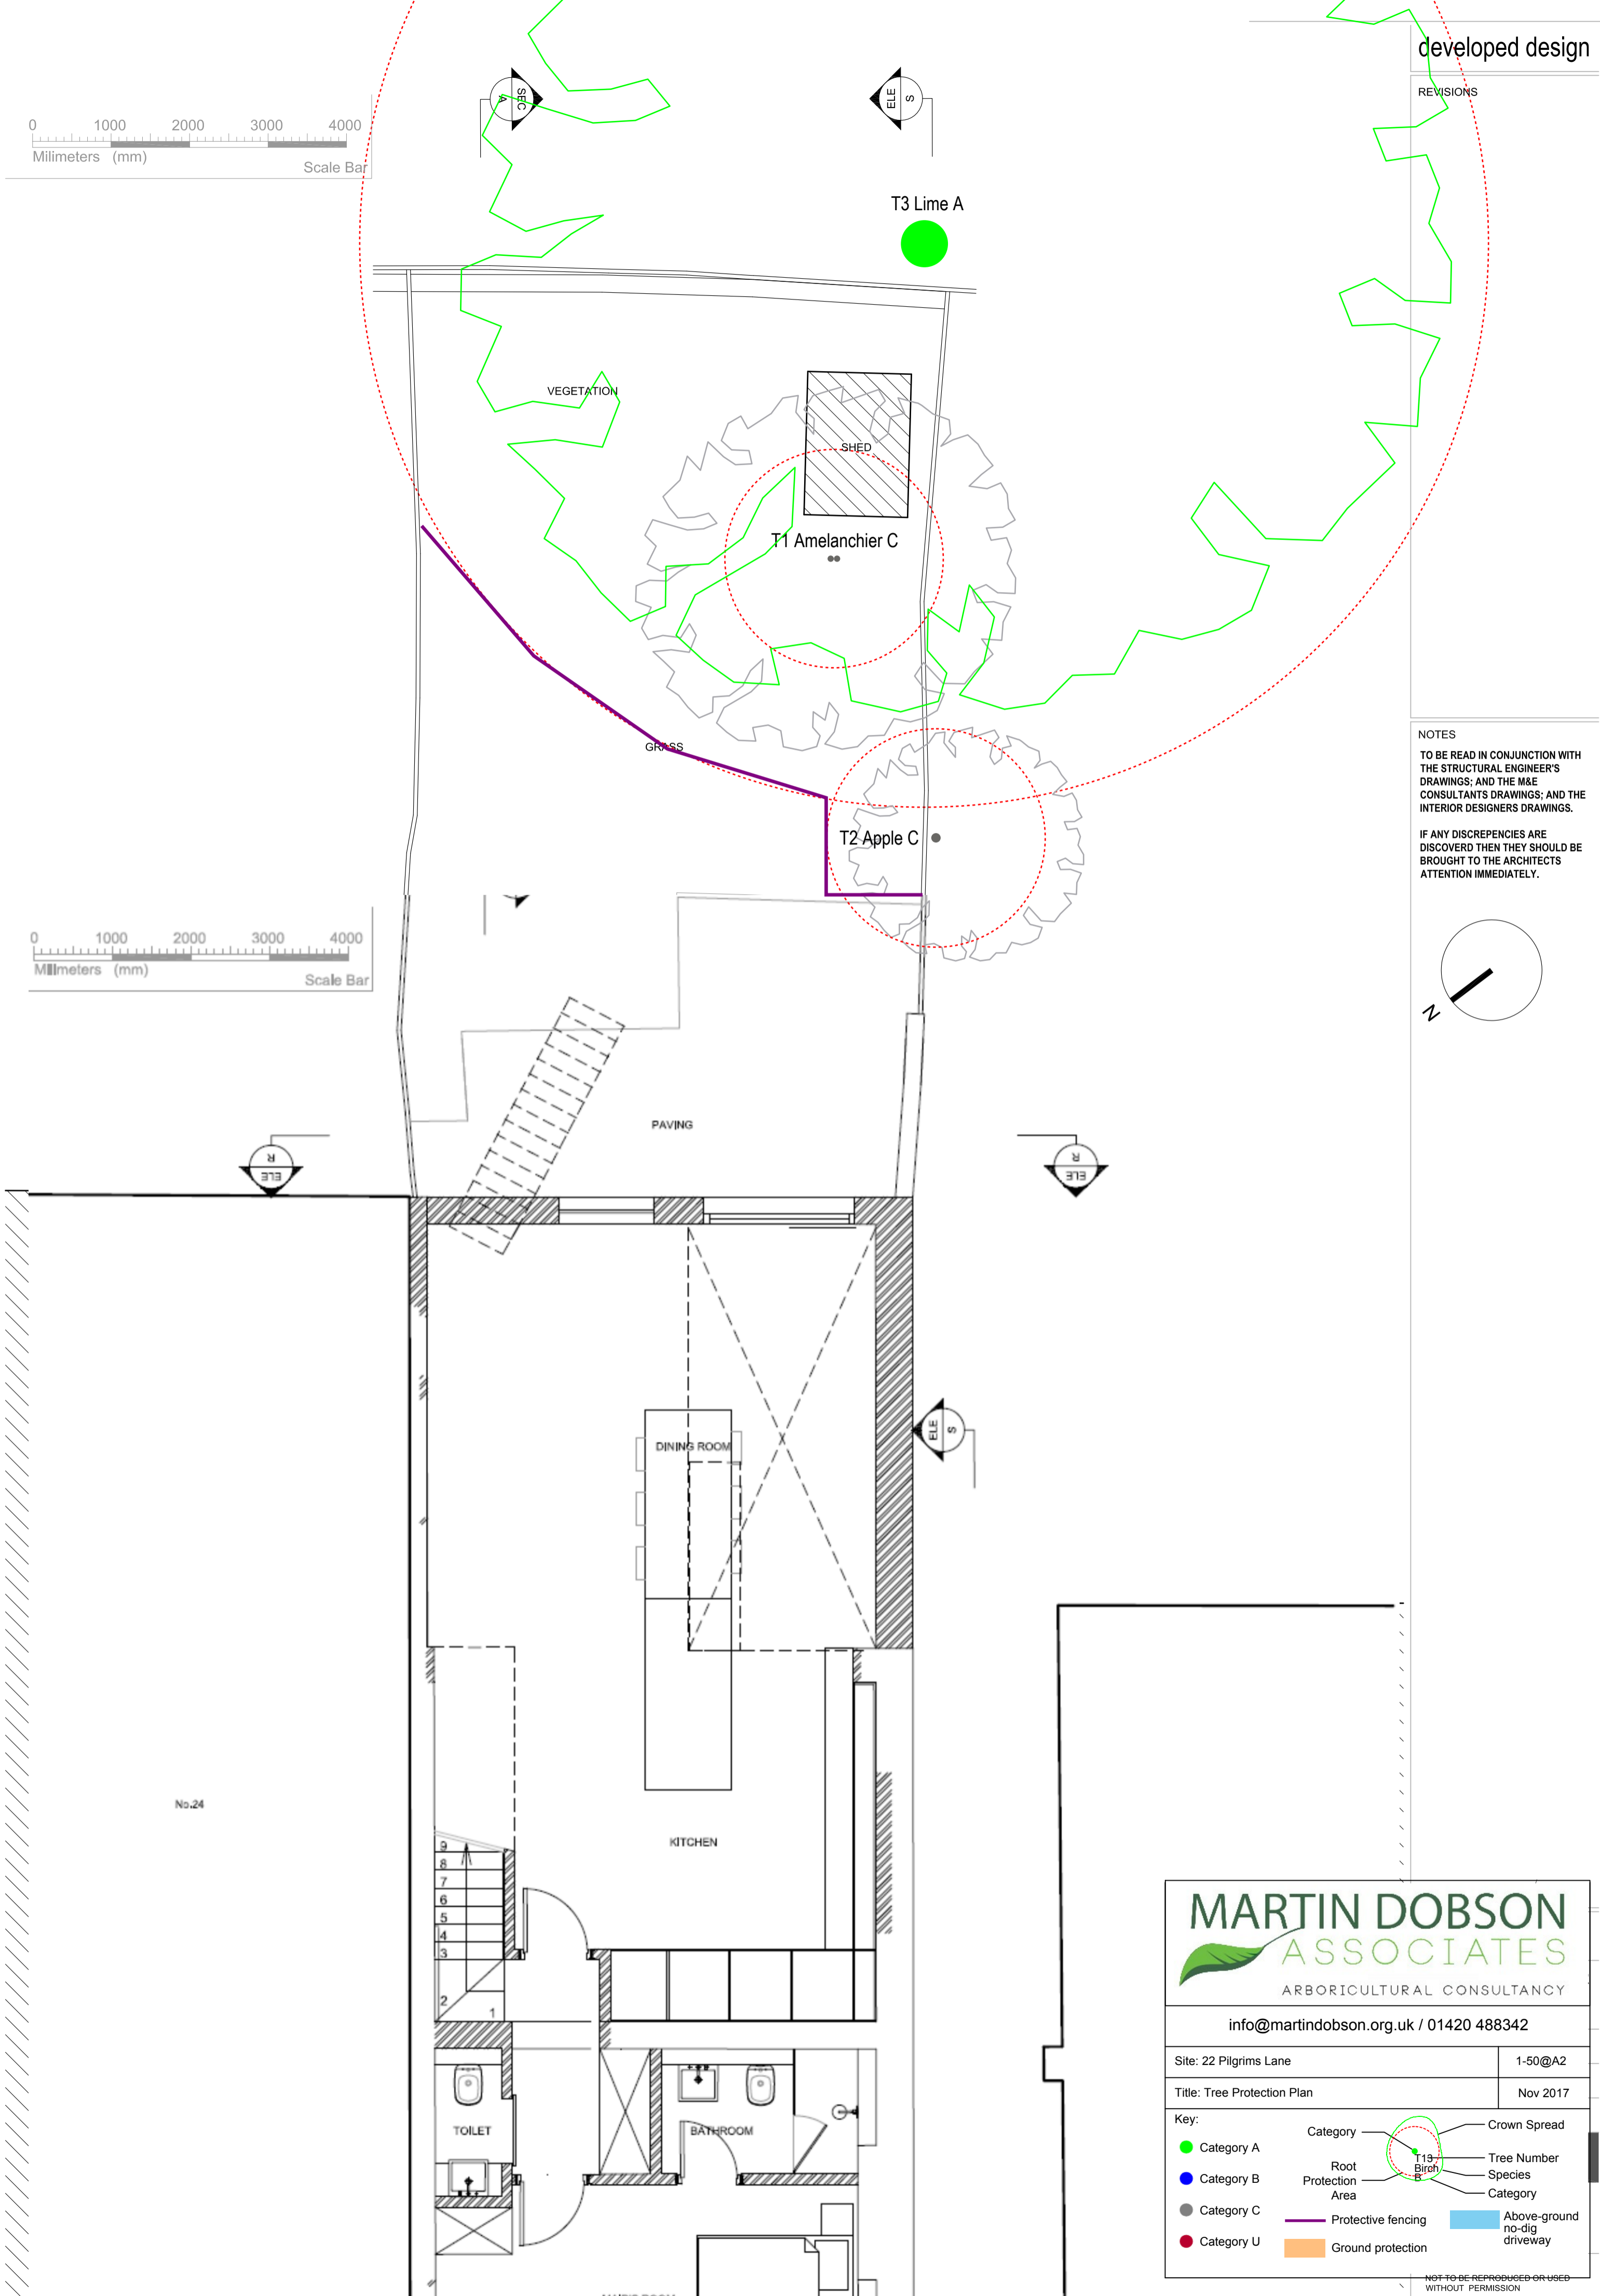
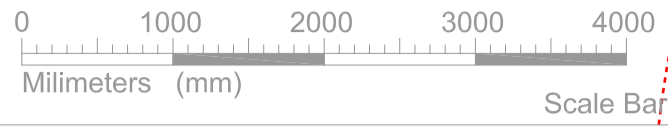


NOTES

TO BE READ IN CONJUNCTION WITH THE STRUCTURAL ENGINEER'S DRAWINGS; AND THE M&E CONSULTANTS DRAWINGS; AND THE INTERIOR DESIGNERS DRAWINGS.

IF ANY DISCREPANCIES ARE DISCOVERED THEN THEY SHOULD BE BROUGHT TO THE ARCHITECTS ATTENTION IMMEDIATELY.

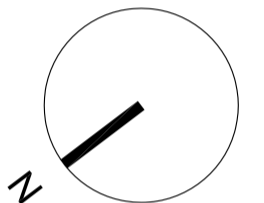

**MARTIN DOBSON ASSOCIATES**  
ARBORICULTURAL CONSULTANCY

info@martindobson.org.uk / 01420 488342

Site: 22 Pilgrims Lane 1-50@A2

Title: Tree Protection Plan Nov 2017

Key:

- Category A (Green dot)
- Category B (Blue dot)
- Category C (Grey dot)
- Category U (Red dot)
- Root Protection Area (Dashed red circle)
- Protective fencing (Purple line)
- Ground protection (Orange area)
- Crown Spread (Dotted green line)
- Tree Number (e.g., T13)
- Species (e.g., Birch)
- Category (e.g., B)
- Above-ground no-dig driveway (Blue area)