


# SECTION C-C



# SECTION C-C

## Drwg No. 20CHill/14-1.-A - DETAIL

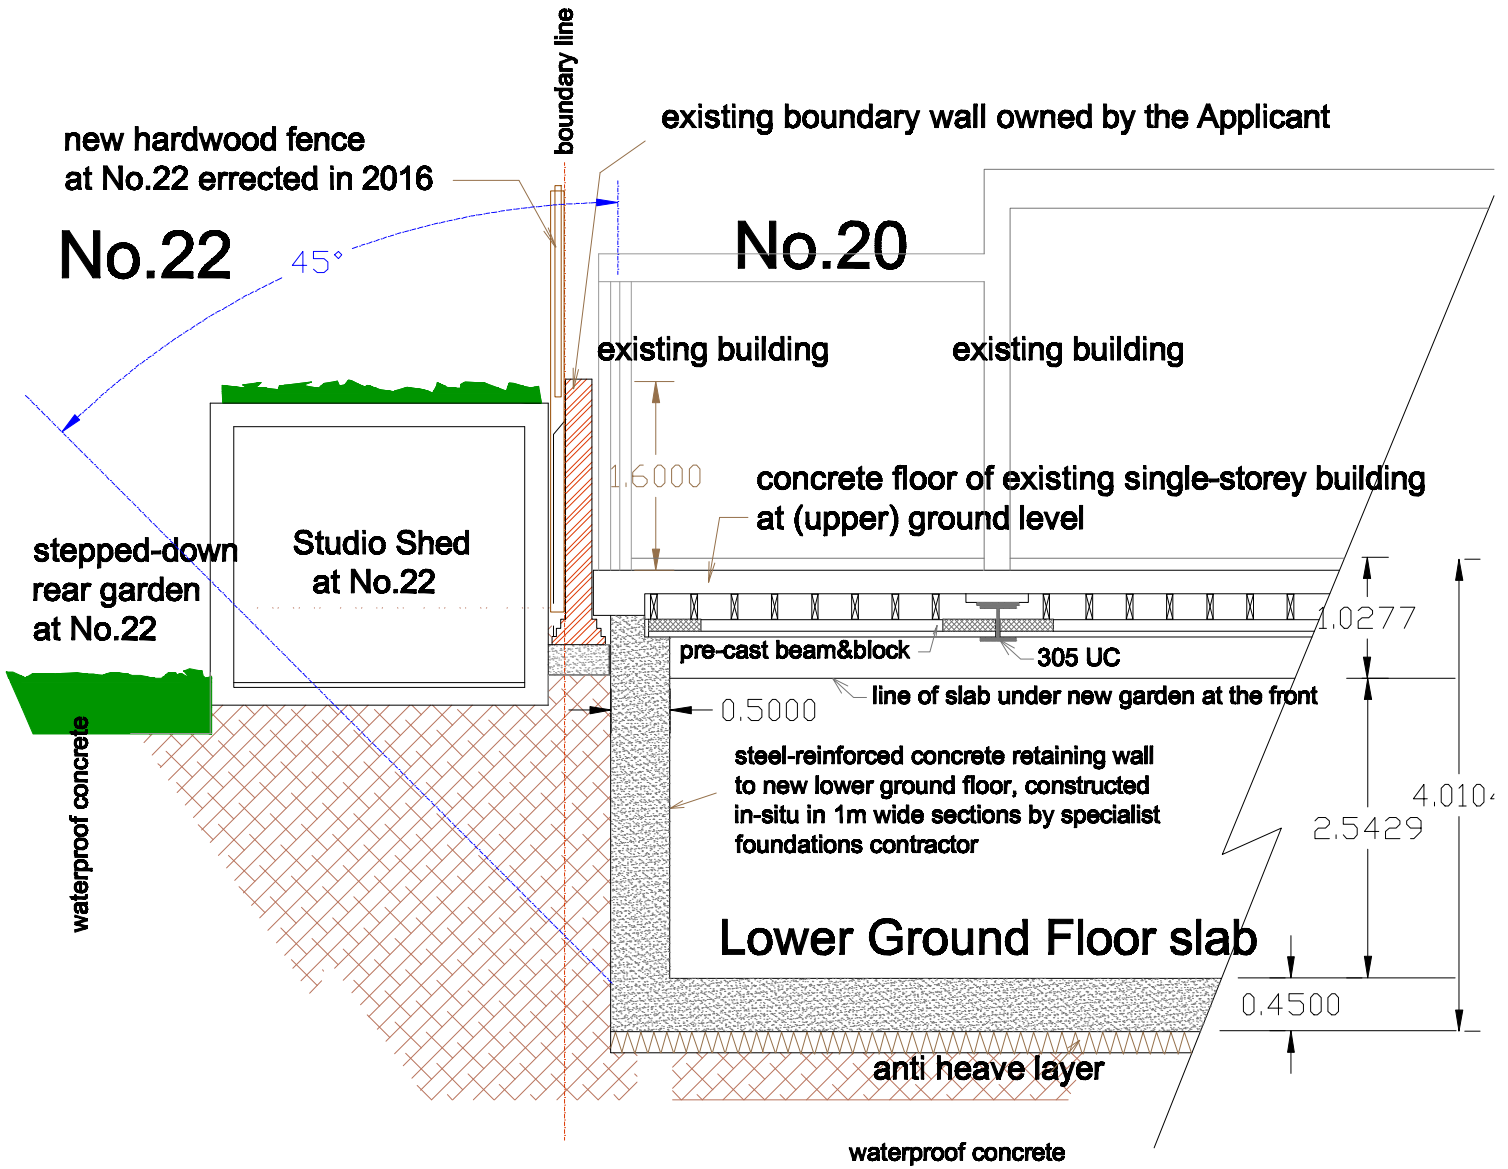