


**METHOD OF CONSTRUCTION :**  
**ALL WORKS ARE CARRIED OUT FROM WITHIN THE TEMPLATE**  
**OF APPLICATION SITE & PREMISES AS NON-INVASIVE METHOD**  
**FOR SURROUNDING GROUNDS**

**30.-B**

Rear of 20 Crediton Hill, NW6

PM&A ARCHITECTS  
 e-mail: info@pmanda.com  
 Tel : 07921 771108

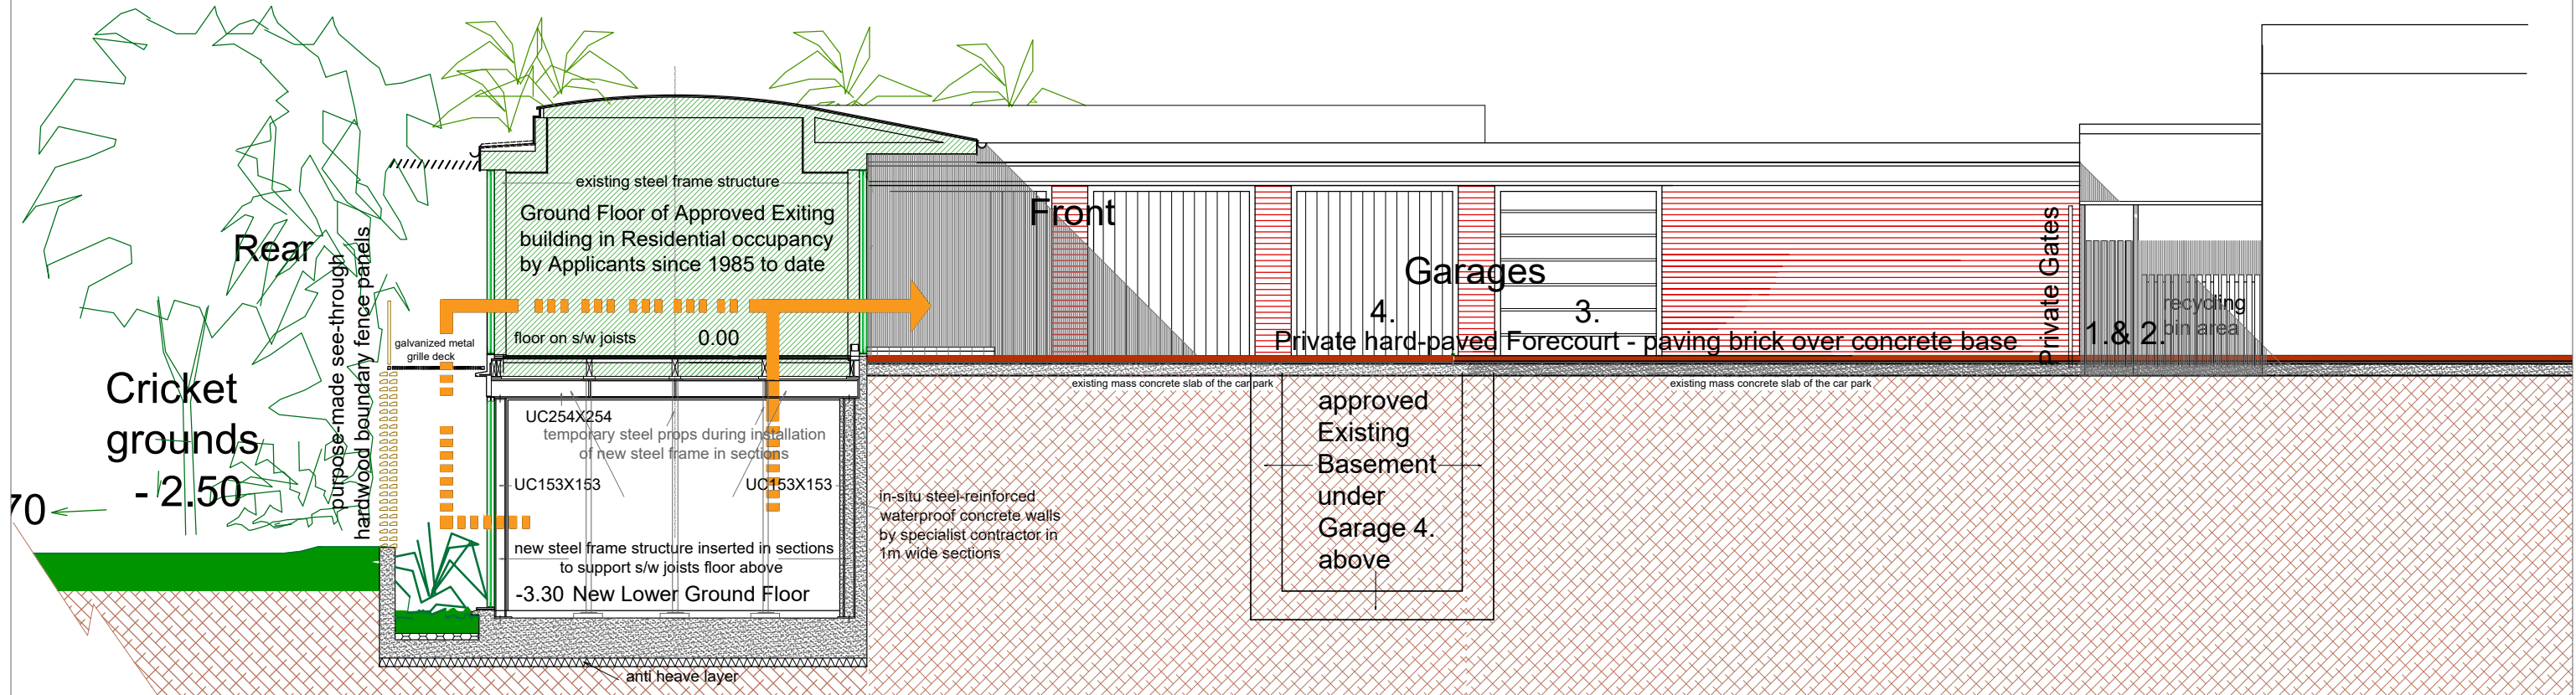

Drwg No. **20CHill/ 30.-B**