


- GENERAL NOTES:**
- G1 For Site and Grid setting out refer to AXXXX/2000
 - G2 All dimensions to be checked on site
 - G3 Any discrepancies between drawings to be reported to the Architect immediately.
 - G4 All Levels are above Ordnance datum (AOD)
 - G5 New Levels are shown thus: +20.345
 - G6 Existing Levels are shown thus: EX20.225
 - G7 Use Imperial dimensions only. Do not scale from drawings. IF IN DOUBT, ASK.
 - G8 Refer to Engineers drawings for all structural and services information.
 - G9 For tolerances see the Design Drawings and Specifications
 - G10 For details of work subject to Contractor's Design, this shall be subject to the Contractor's approval only. The Contractor is responsible for the detailed design and co-ordination of the installation within the parameters defined in the specification, design drawings, contract terms and compiled documents.

- G11 Clear height is shown thus 2700 (finished floor to finished ceiling)
- G12 T Sheet Reference shown thus TMS-01
- G13 Finishes are shown thus: G1
- G14 Settling Out Points shown thus: S2
- G15 Refer to Axxxx9100 for T Sheet references, and to Axxxx9110 to 9167 for Architectural Specifications.

NOTES:

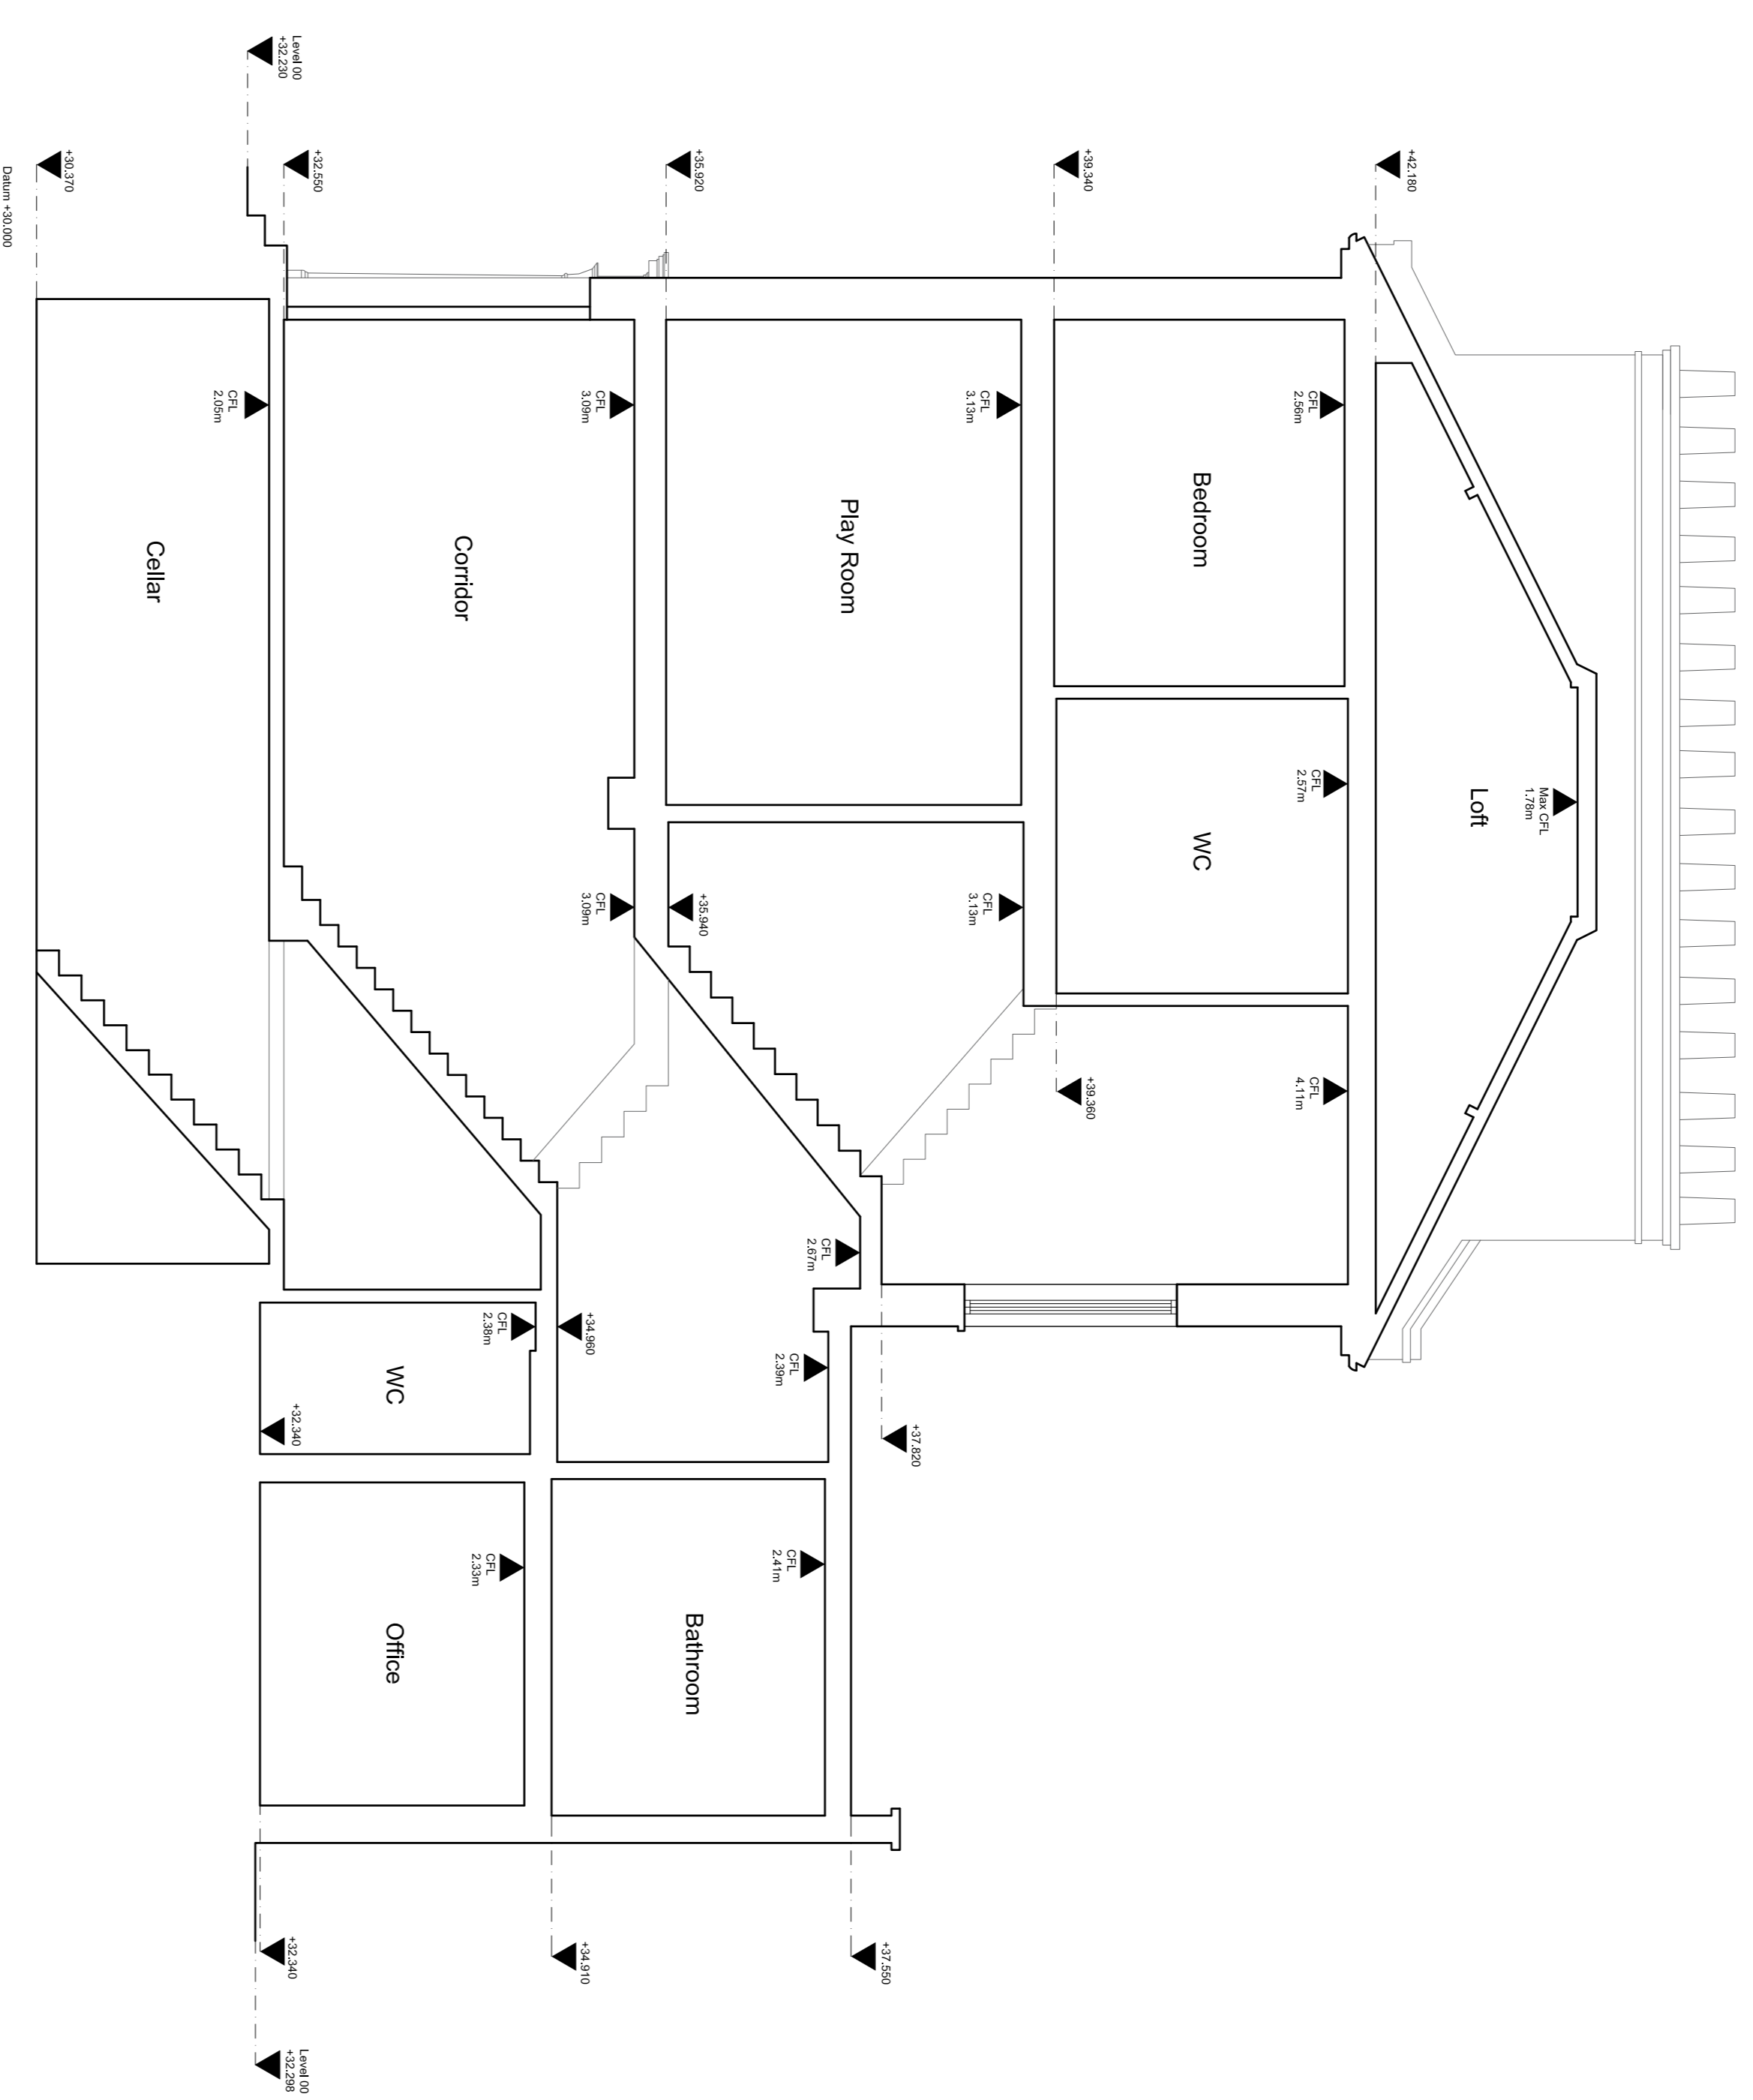

Date	Revision	Status
20/12/2017	B	Final
20/12/2017	A	Issue for Construction

EDWARD WILLIAMS ARCHITECTS
 Newcombe House, 45 Notting Hill Gate, London W1T 3LD, UK
 www.edwardwilliamsarchitects.com T: +44 (0)2079850540

Project: 21 Panshull Road
Subject: Section D Existing
Scale: 1:50 @ A1 (1:100 @ A3)

Sort Code	Drawing No.	Revision
A21PR	0208	B