




Rev	Date	Details	Drawn by	Checked by
A	12/07/2017	Preliminary issue for information/comment	PV	BL
B	18/12/2017	Window opening shown to type G top light	PV	BL

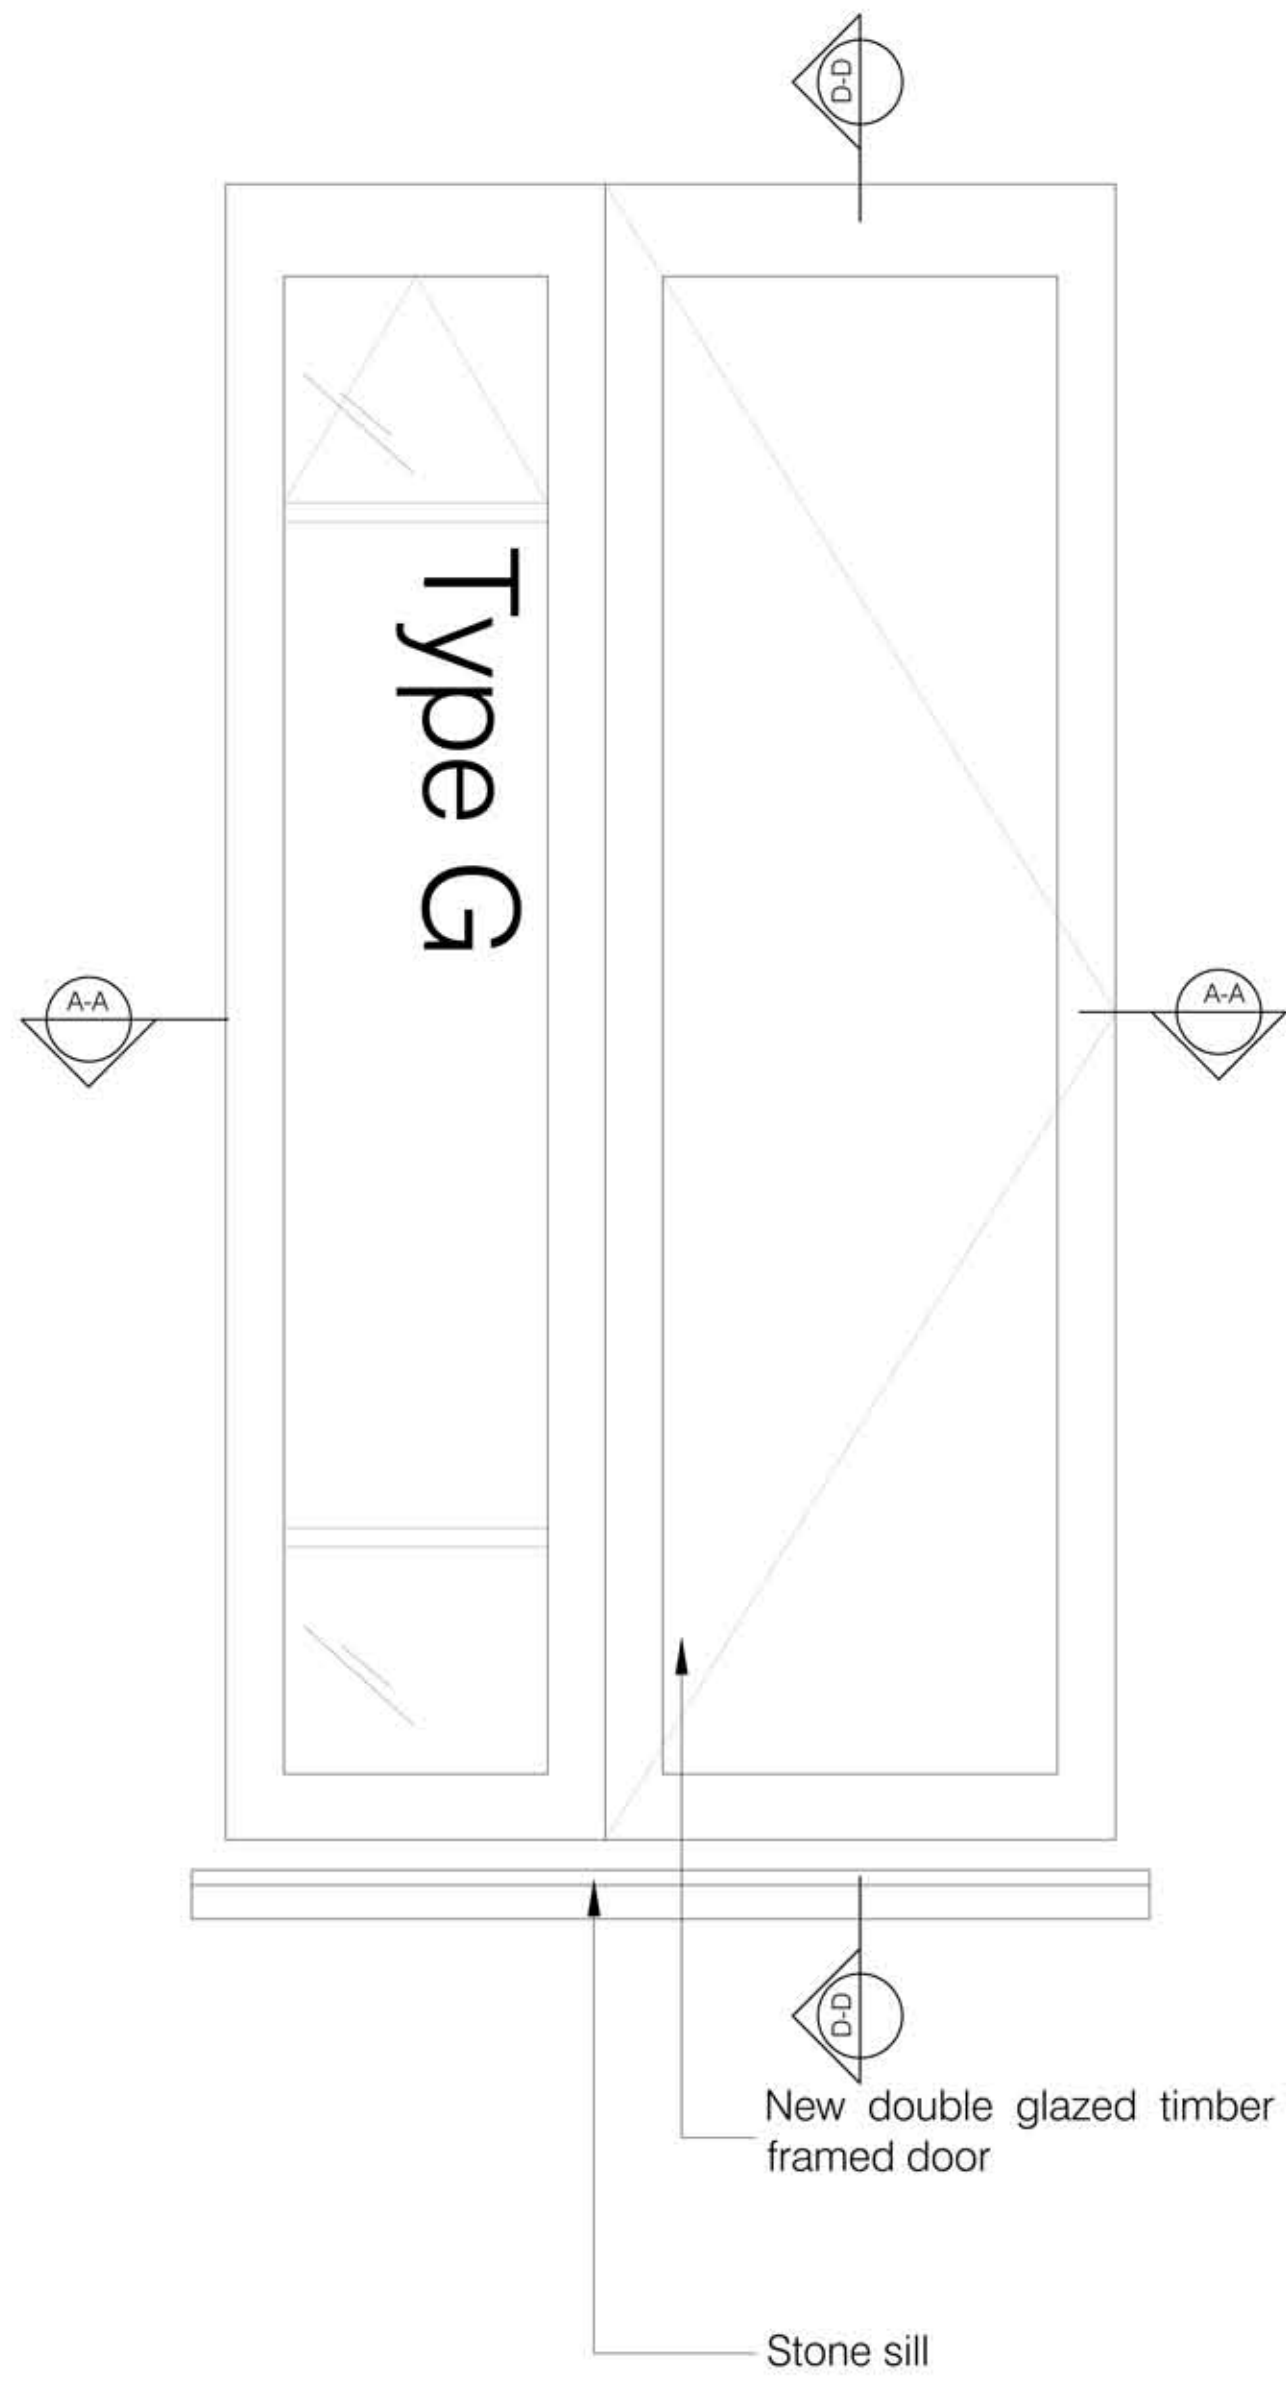


Section A-A
French Door / Timber Frame Window Details - Jamb
1:10 @ A1

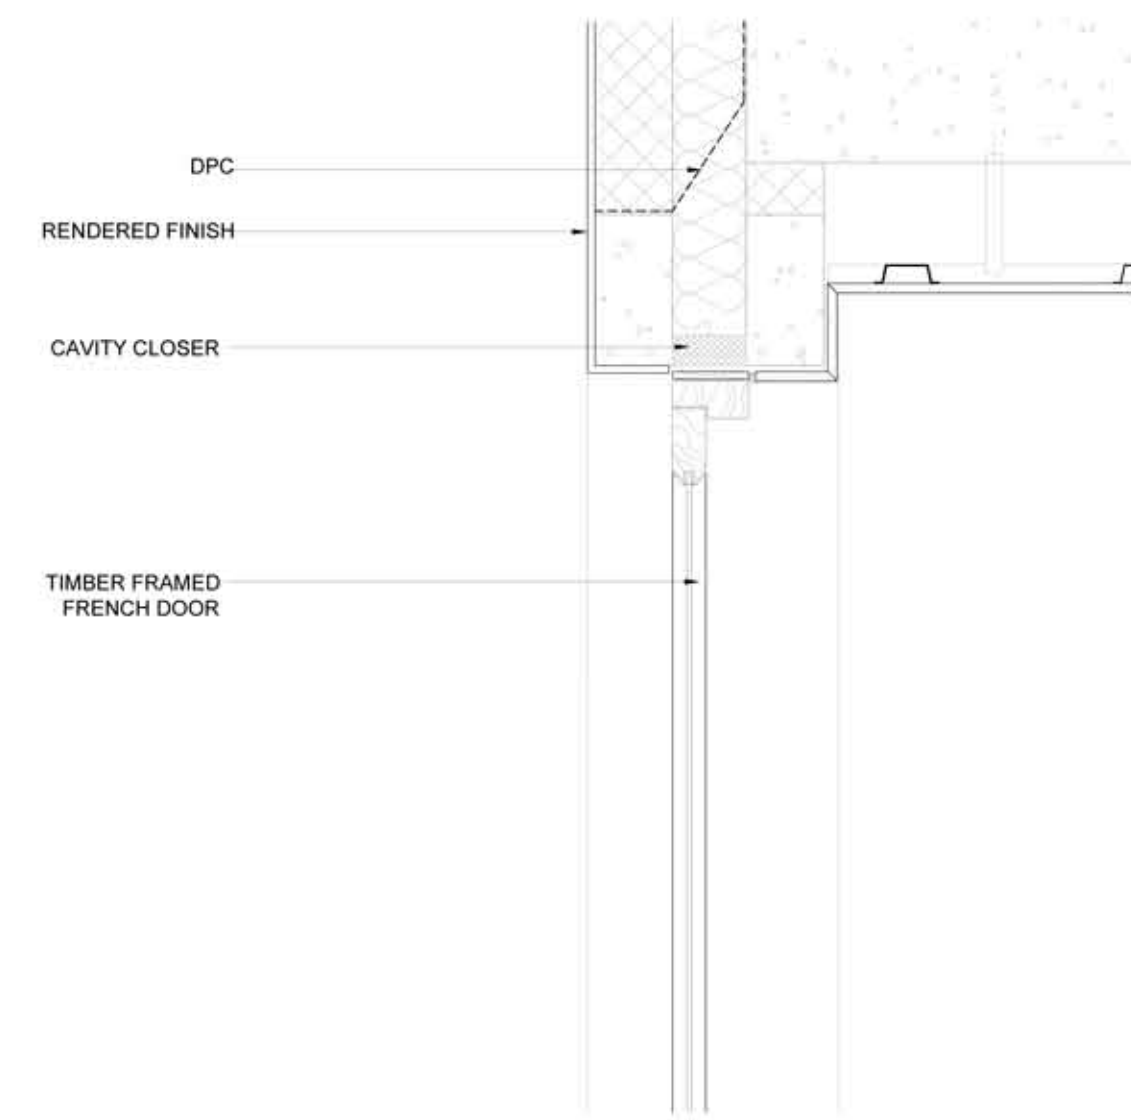





Section B-B
French Door Details - Head & Sill
1:10 @ A1

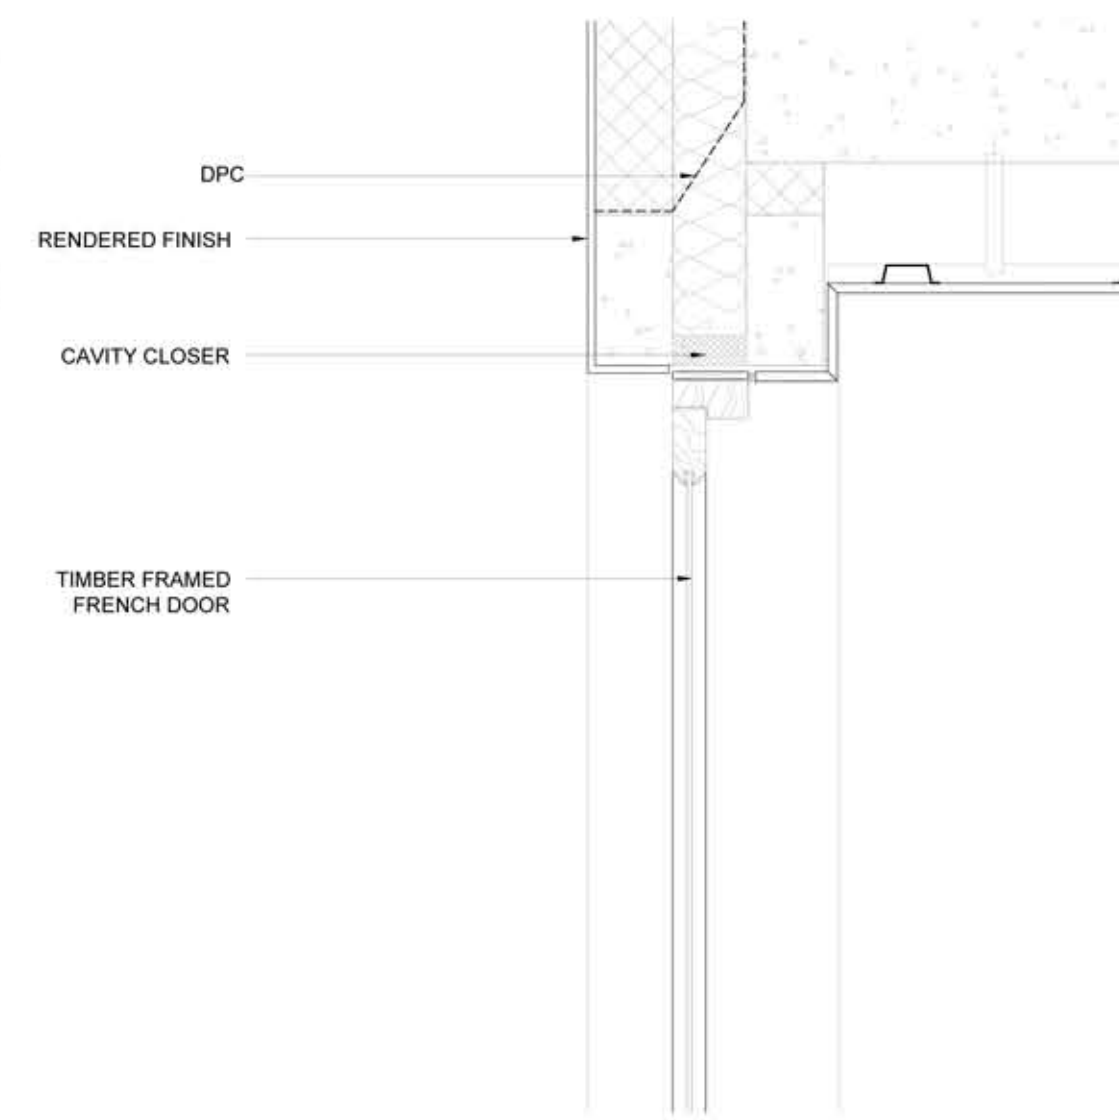

Section C-C
Adjacent Window Details - Head & Sill
1:10 @ A1

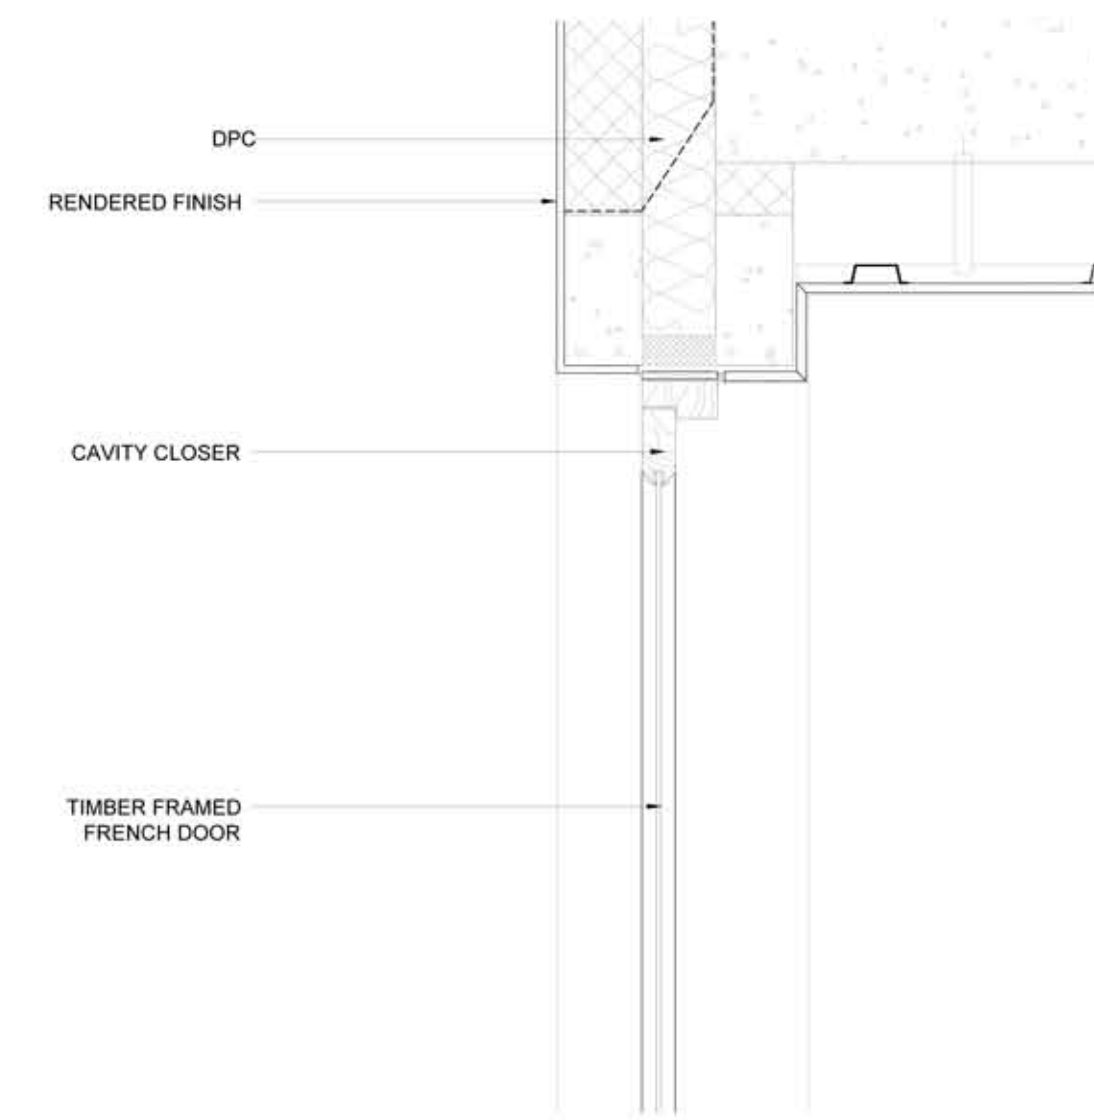

D-D
Lightwell Window Details - Head & Sill
1:10 @ A1

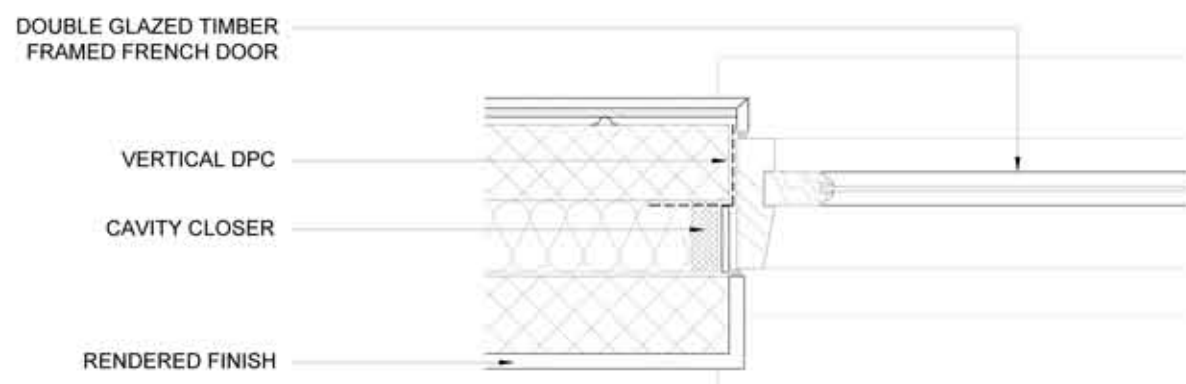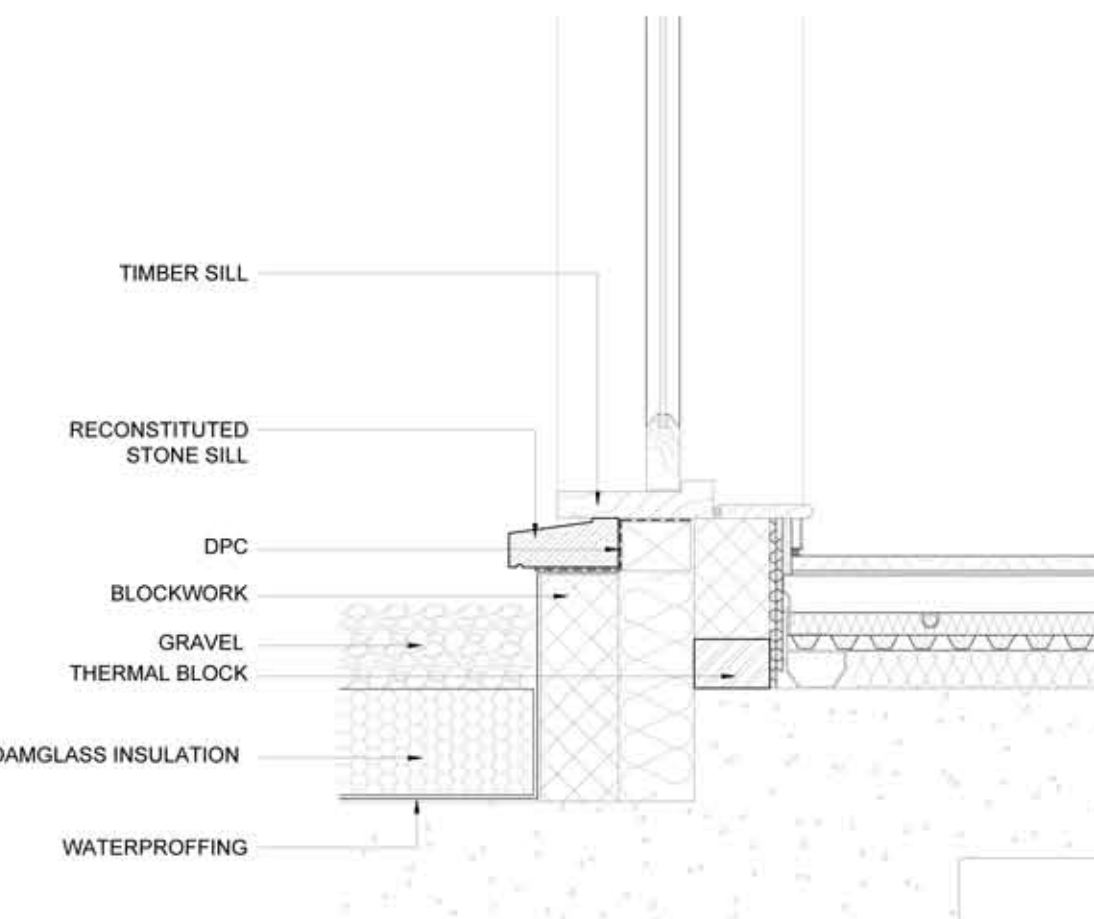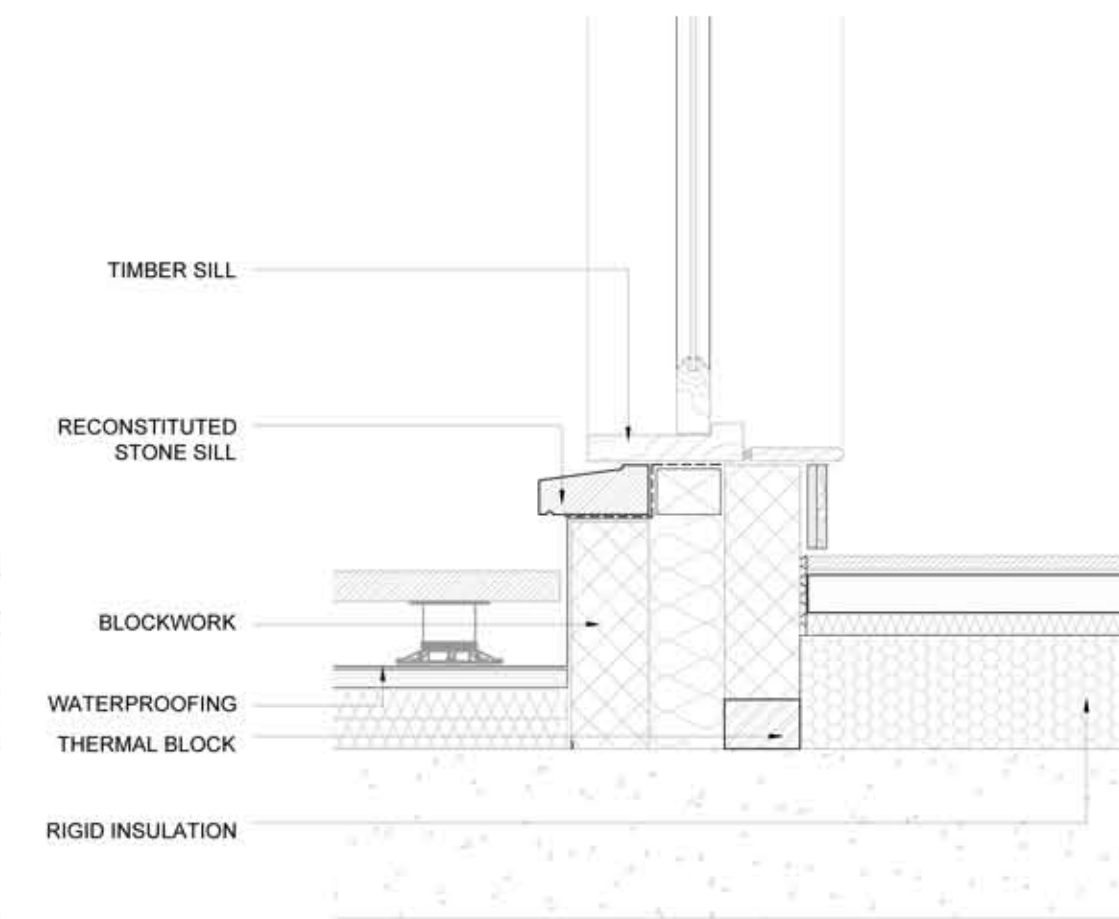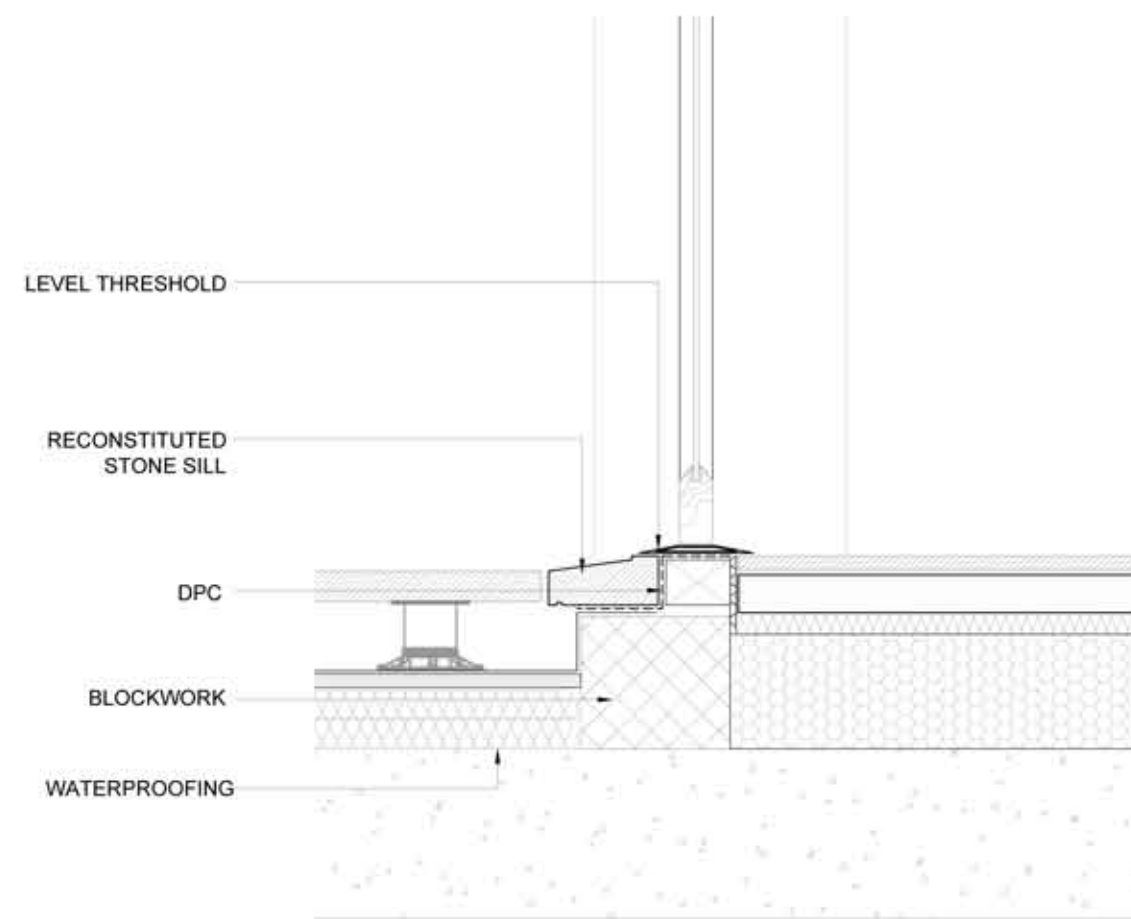

Read in conjunction with drawings:
(03)15 to (03)30



S & T (Ltd)
client name

18-20 Elsworth Road
London
NW3 3DJ

Typical Timber Window Detail

Planning

11/07/2017 PV

1:10 @ A1 BL

(03)29

B 832-01

