

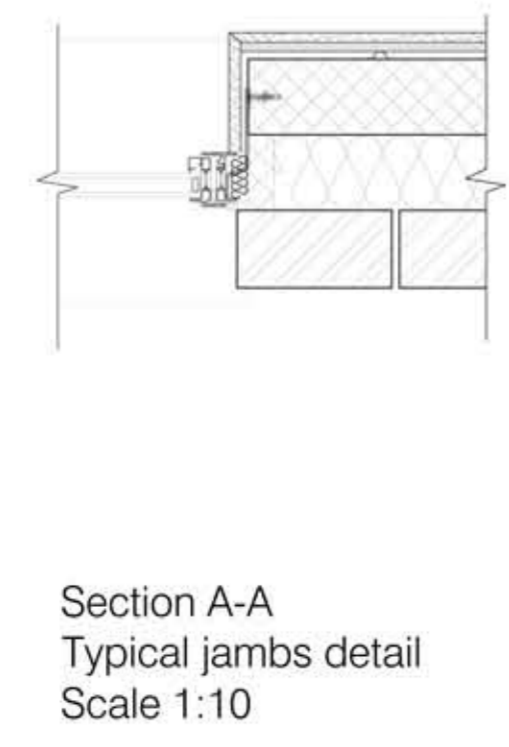
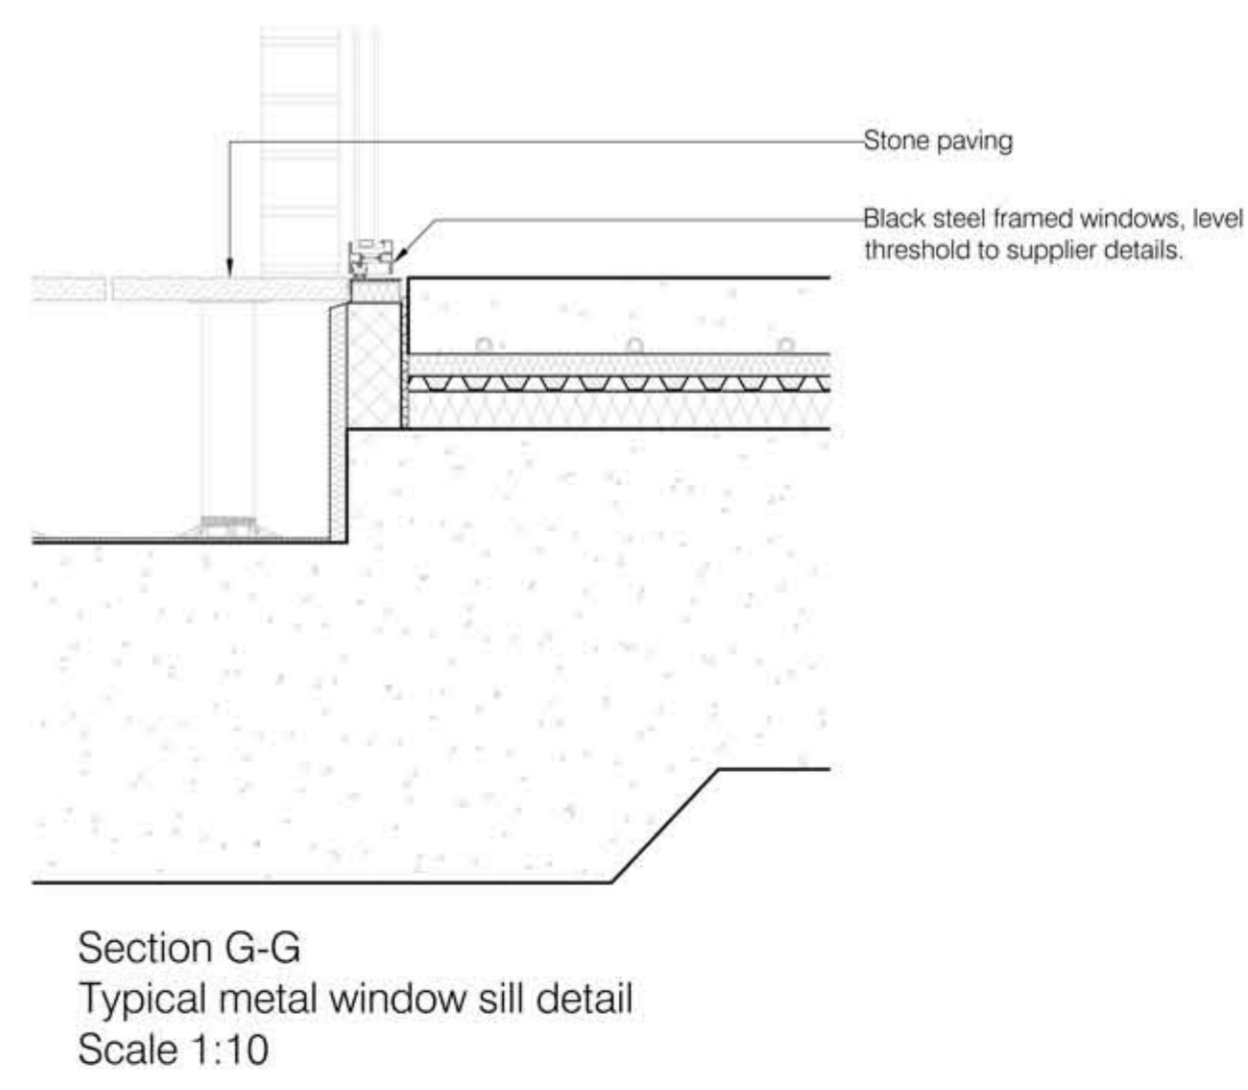
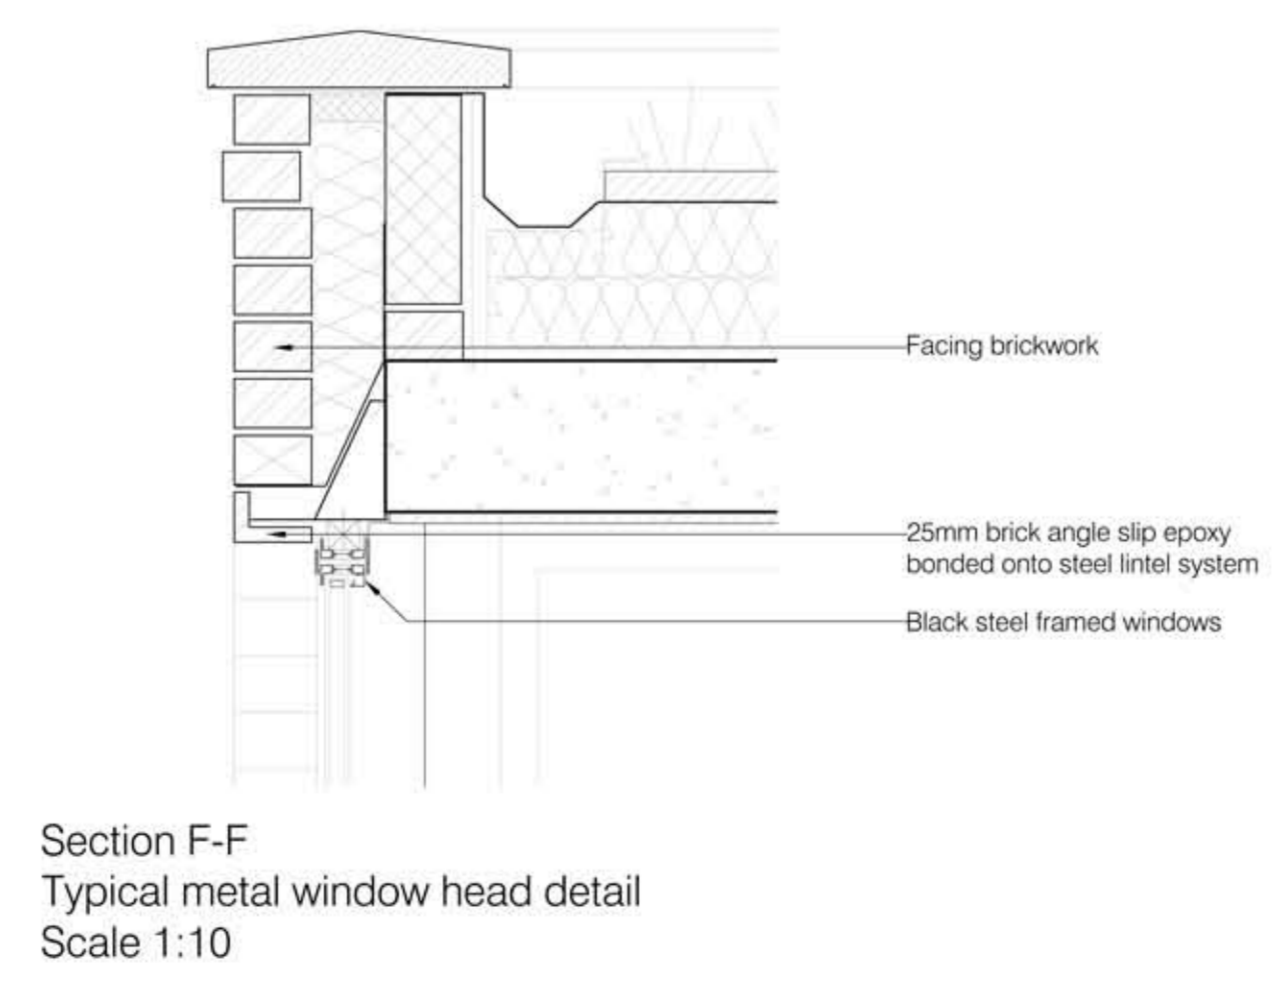
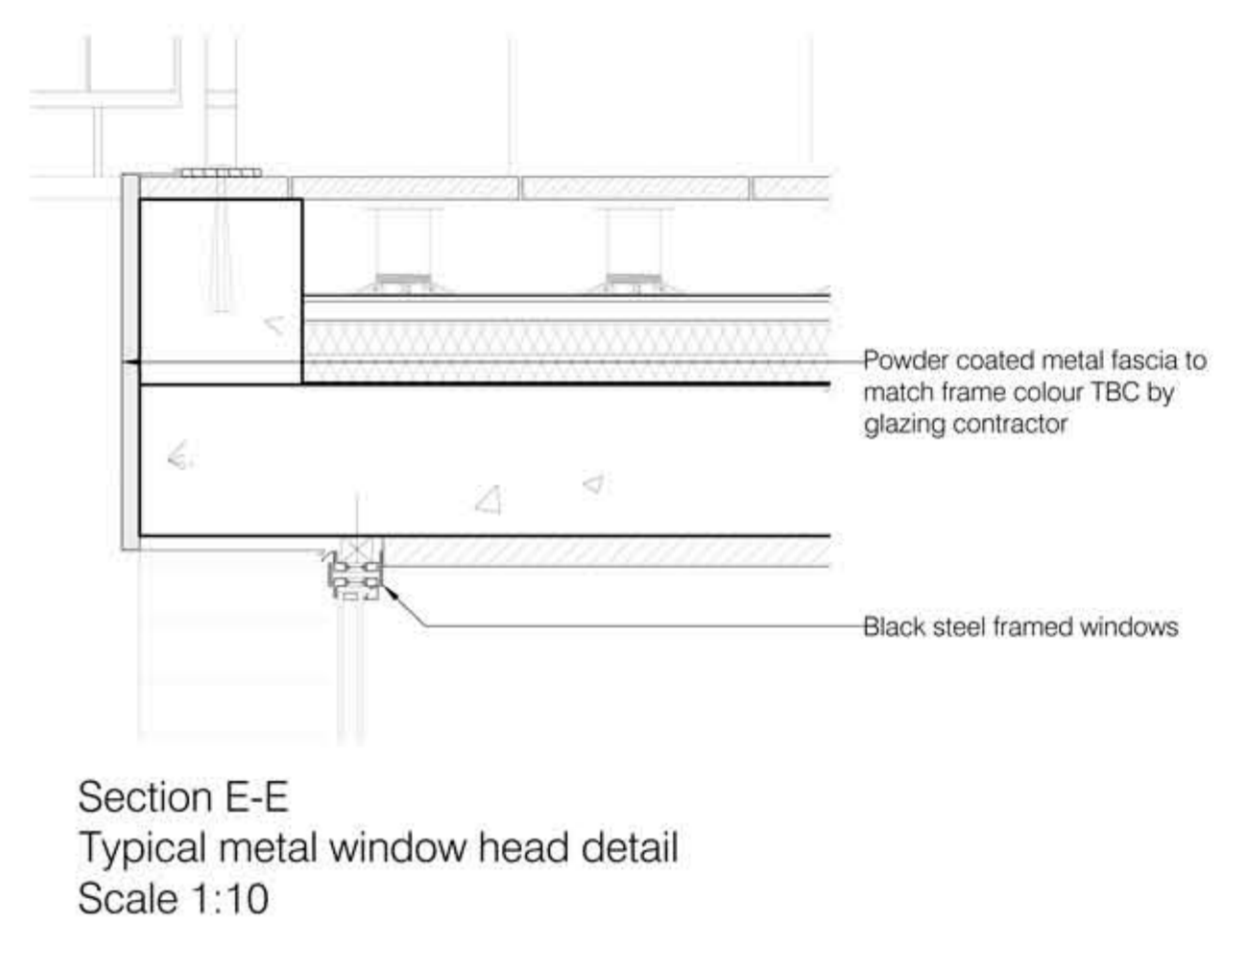
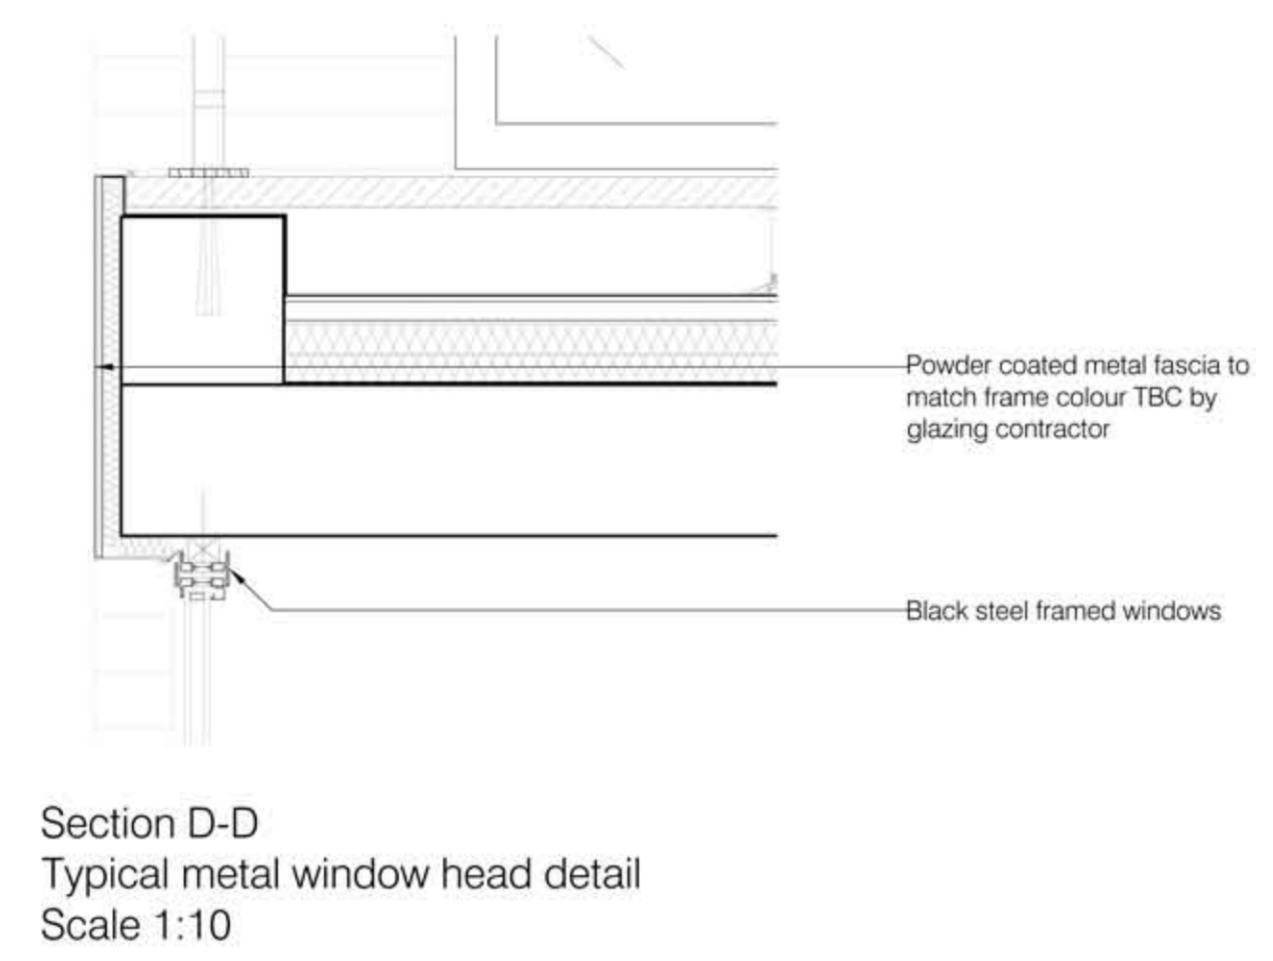
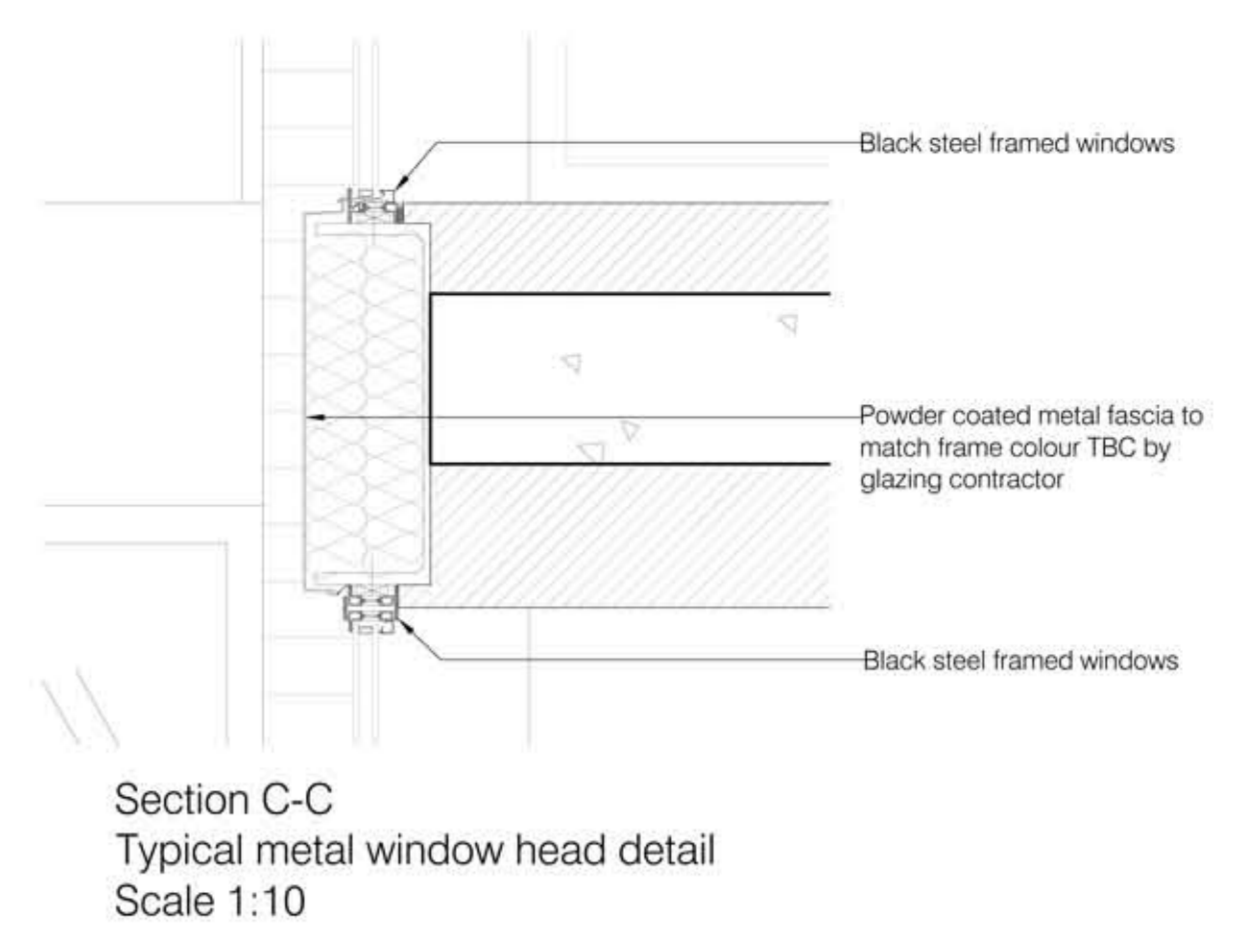


Rev	Date	Details	Drawn by	Checked by
A	12/07/2017	Preliminary issue for information/comment	PV	BL
B	20/02/2018	Issue for approval	CM	BL

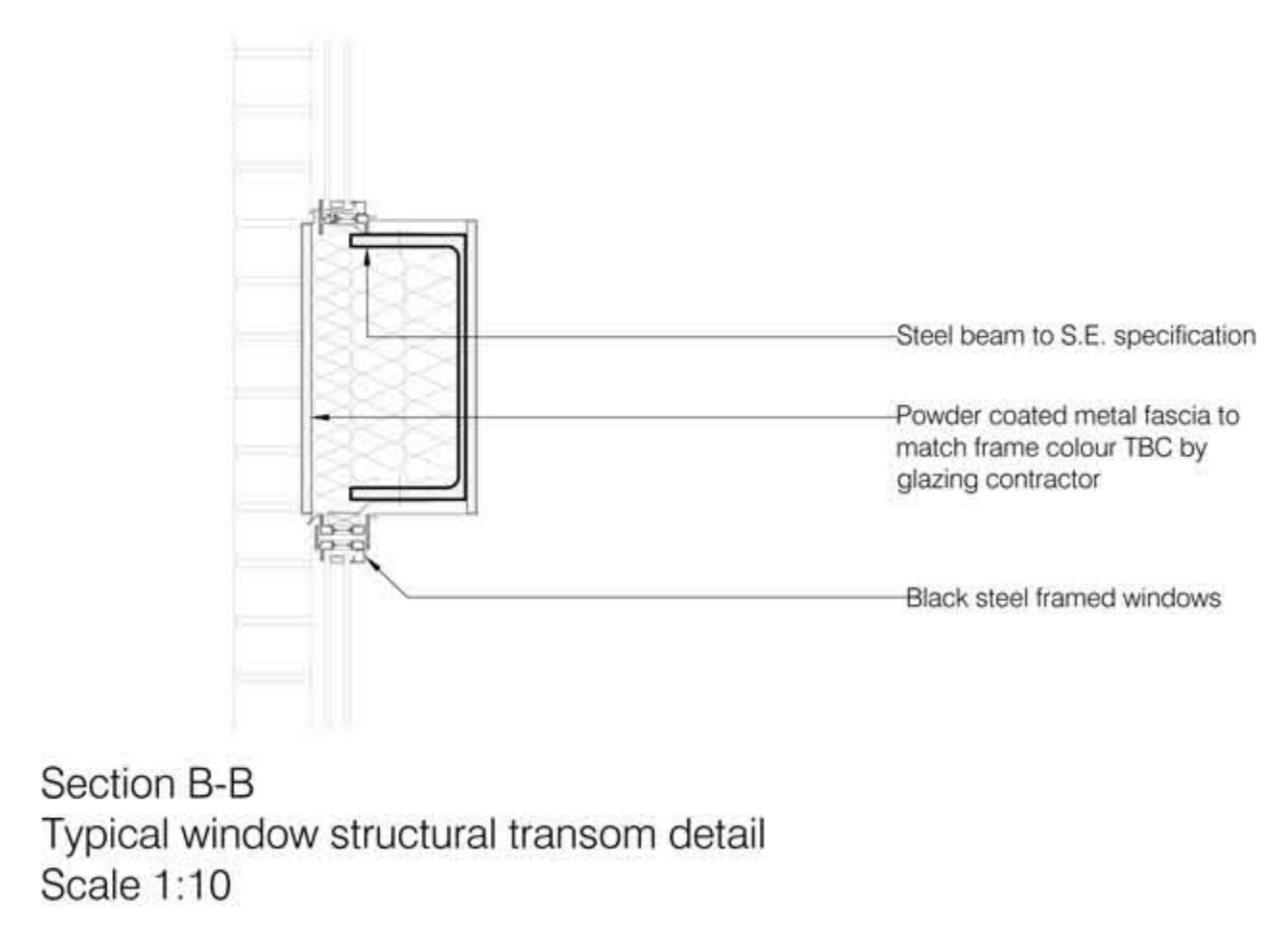

Read in conjunction with drawings:
(03)24

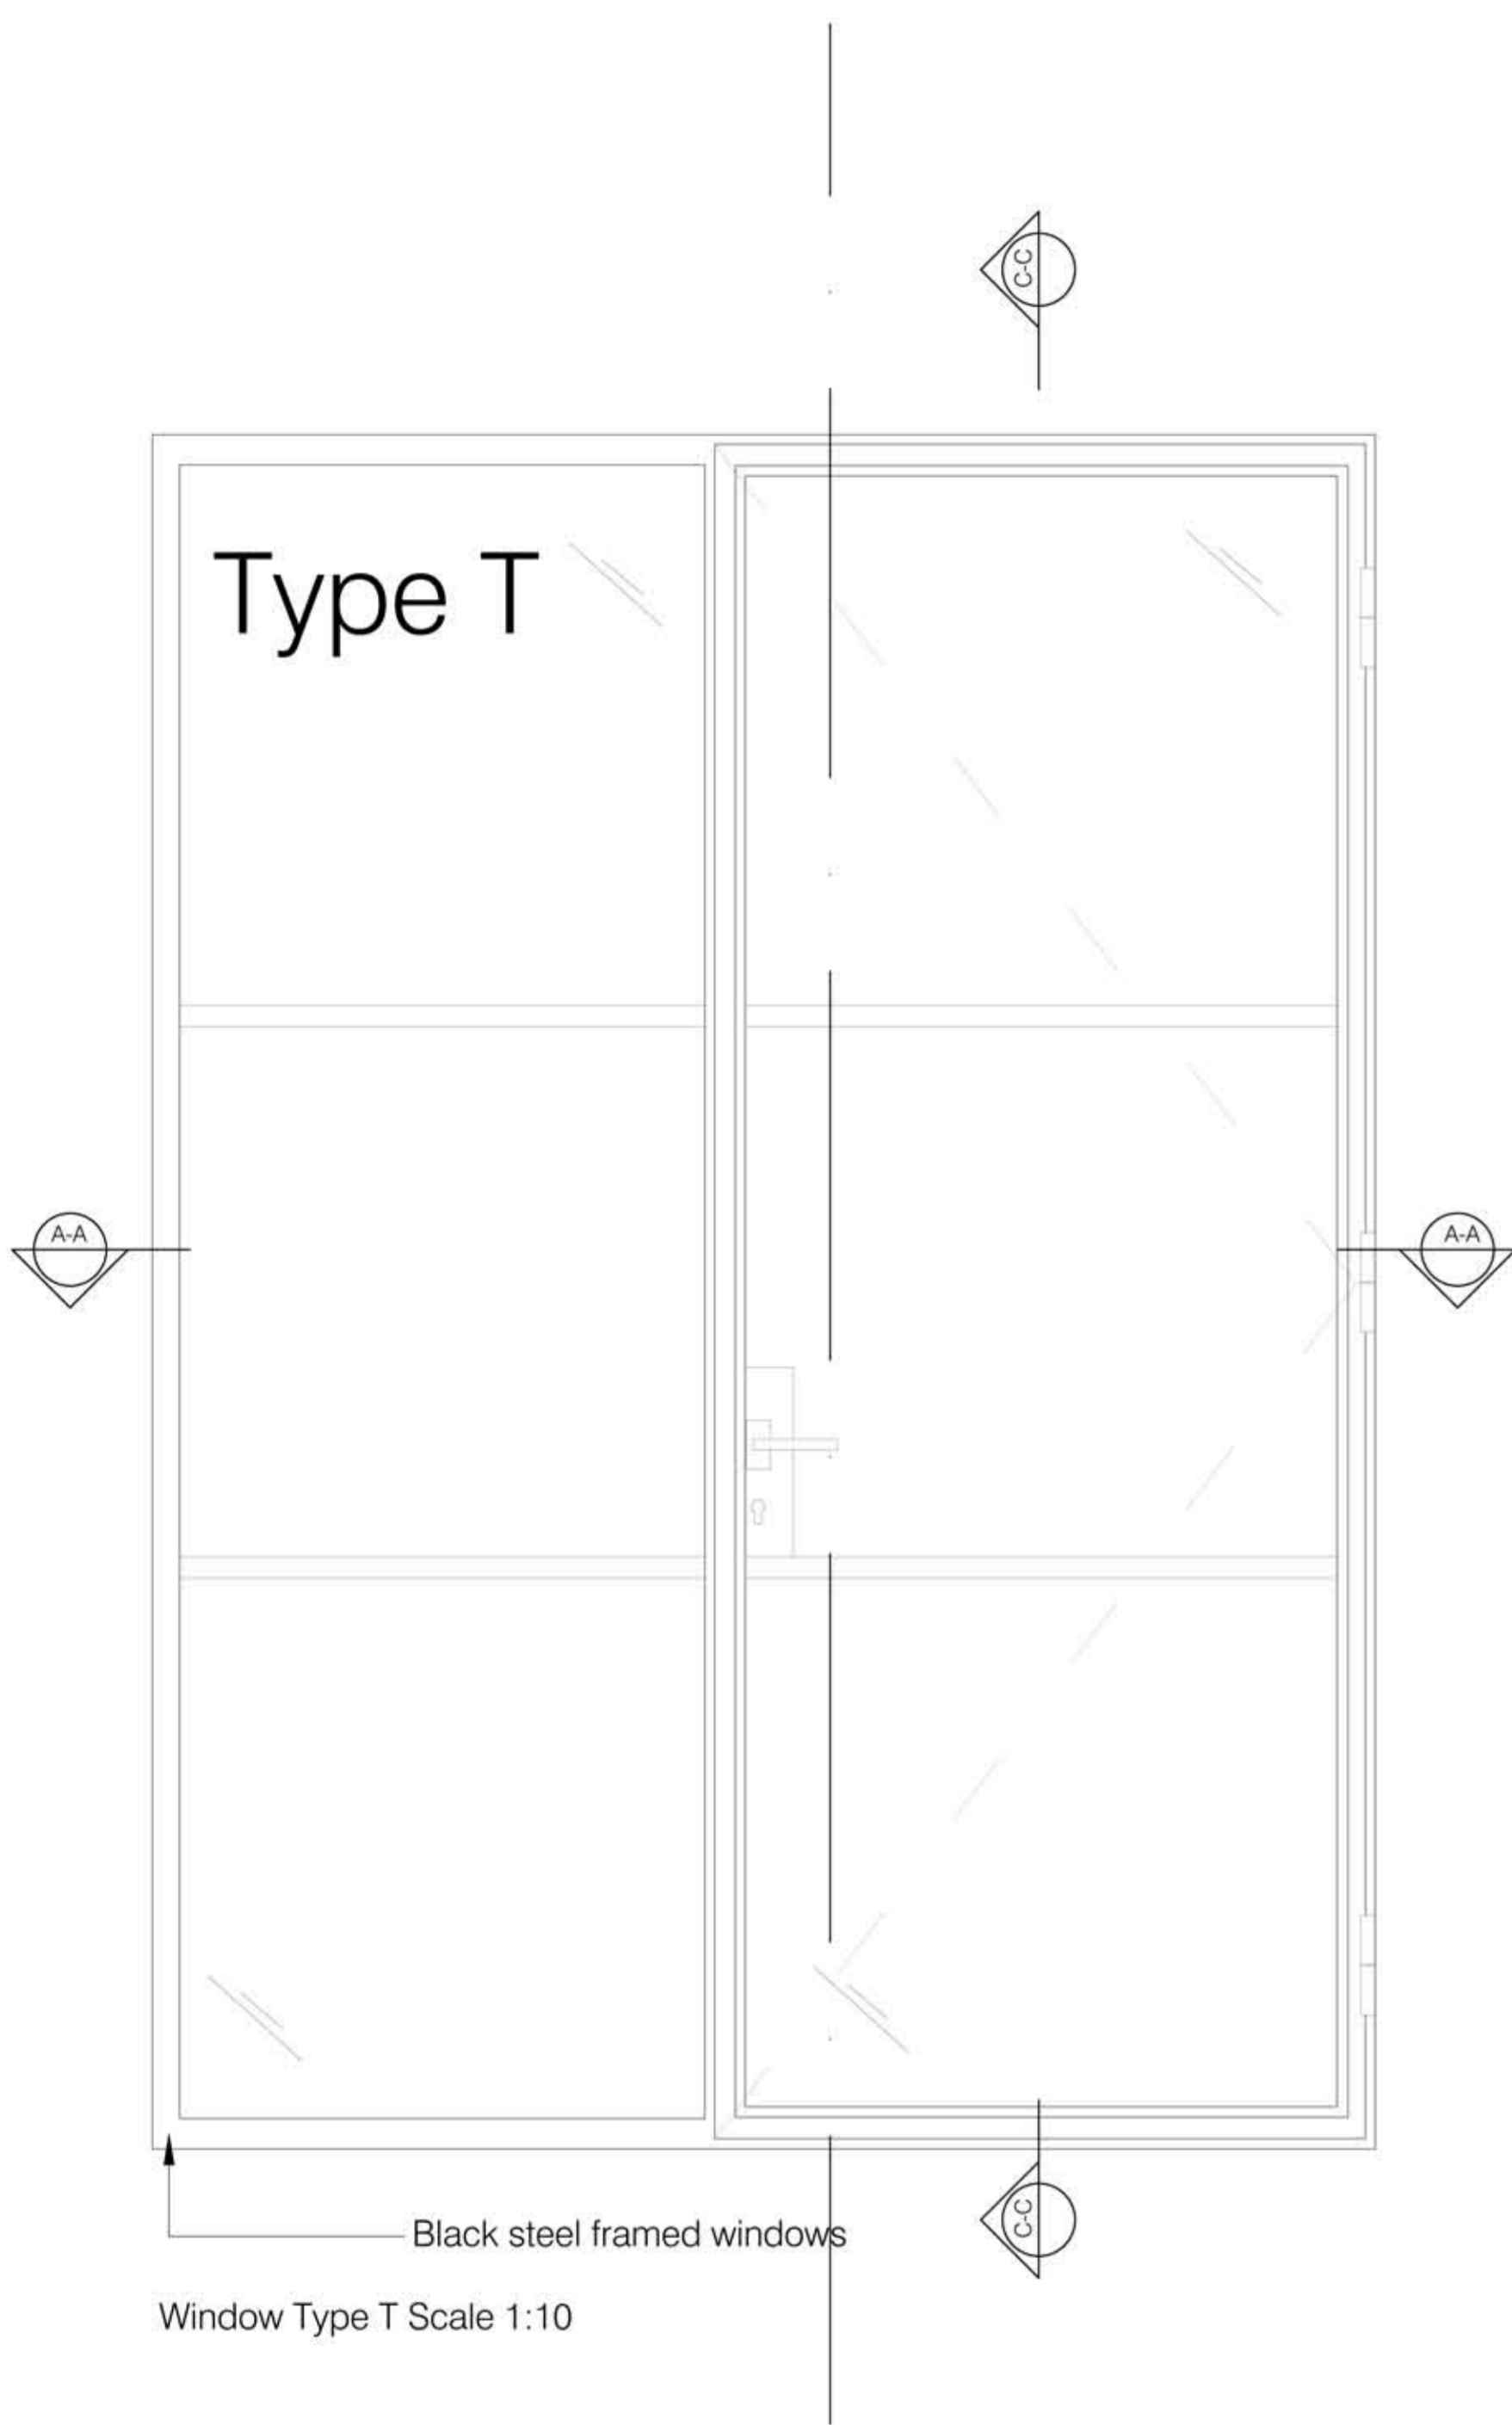

S & T (Ltd)	
client name	
18-20 Elsworth Road London NW3 3DJ	
project	
Typical Metal Window Detail	
title	
status	
17/07/2017	PV
date	drawn
1:10 @ A1	BL
scale	checked

(03)30	
drawing number	
B	832-01
revision	job number

