


existing head

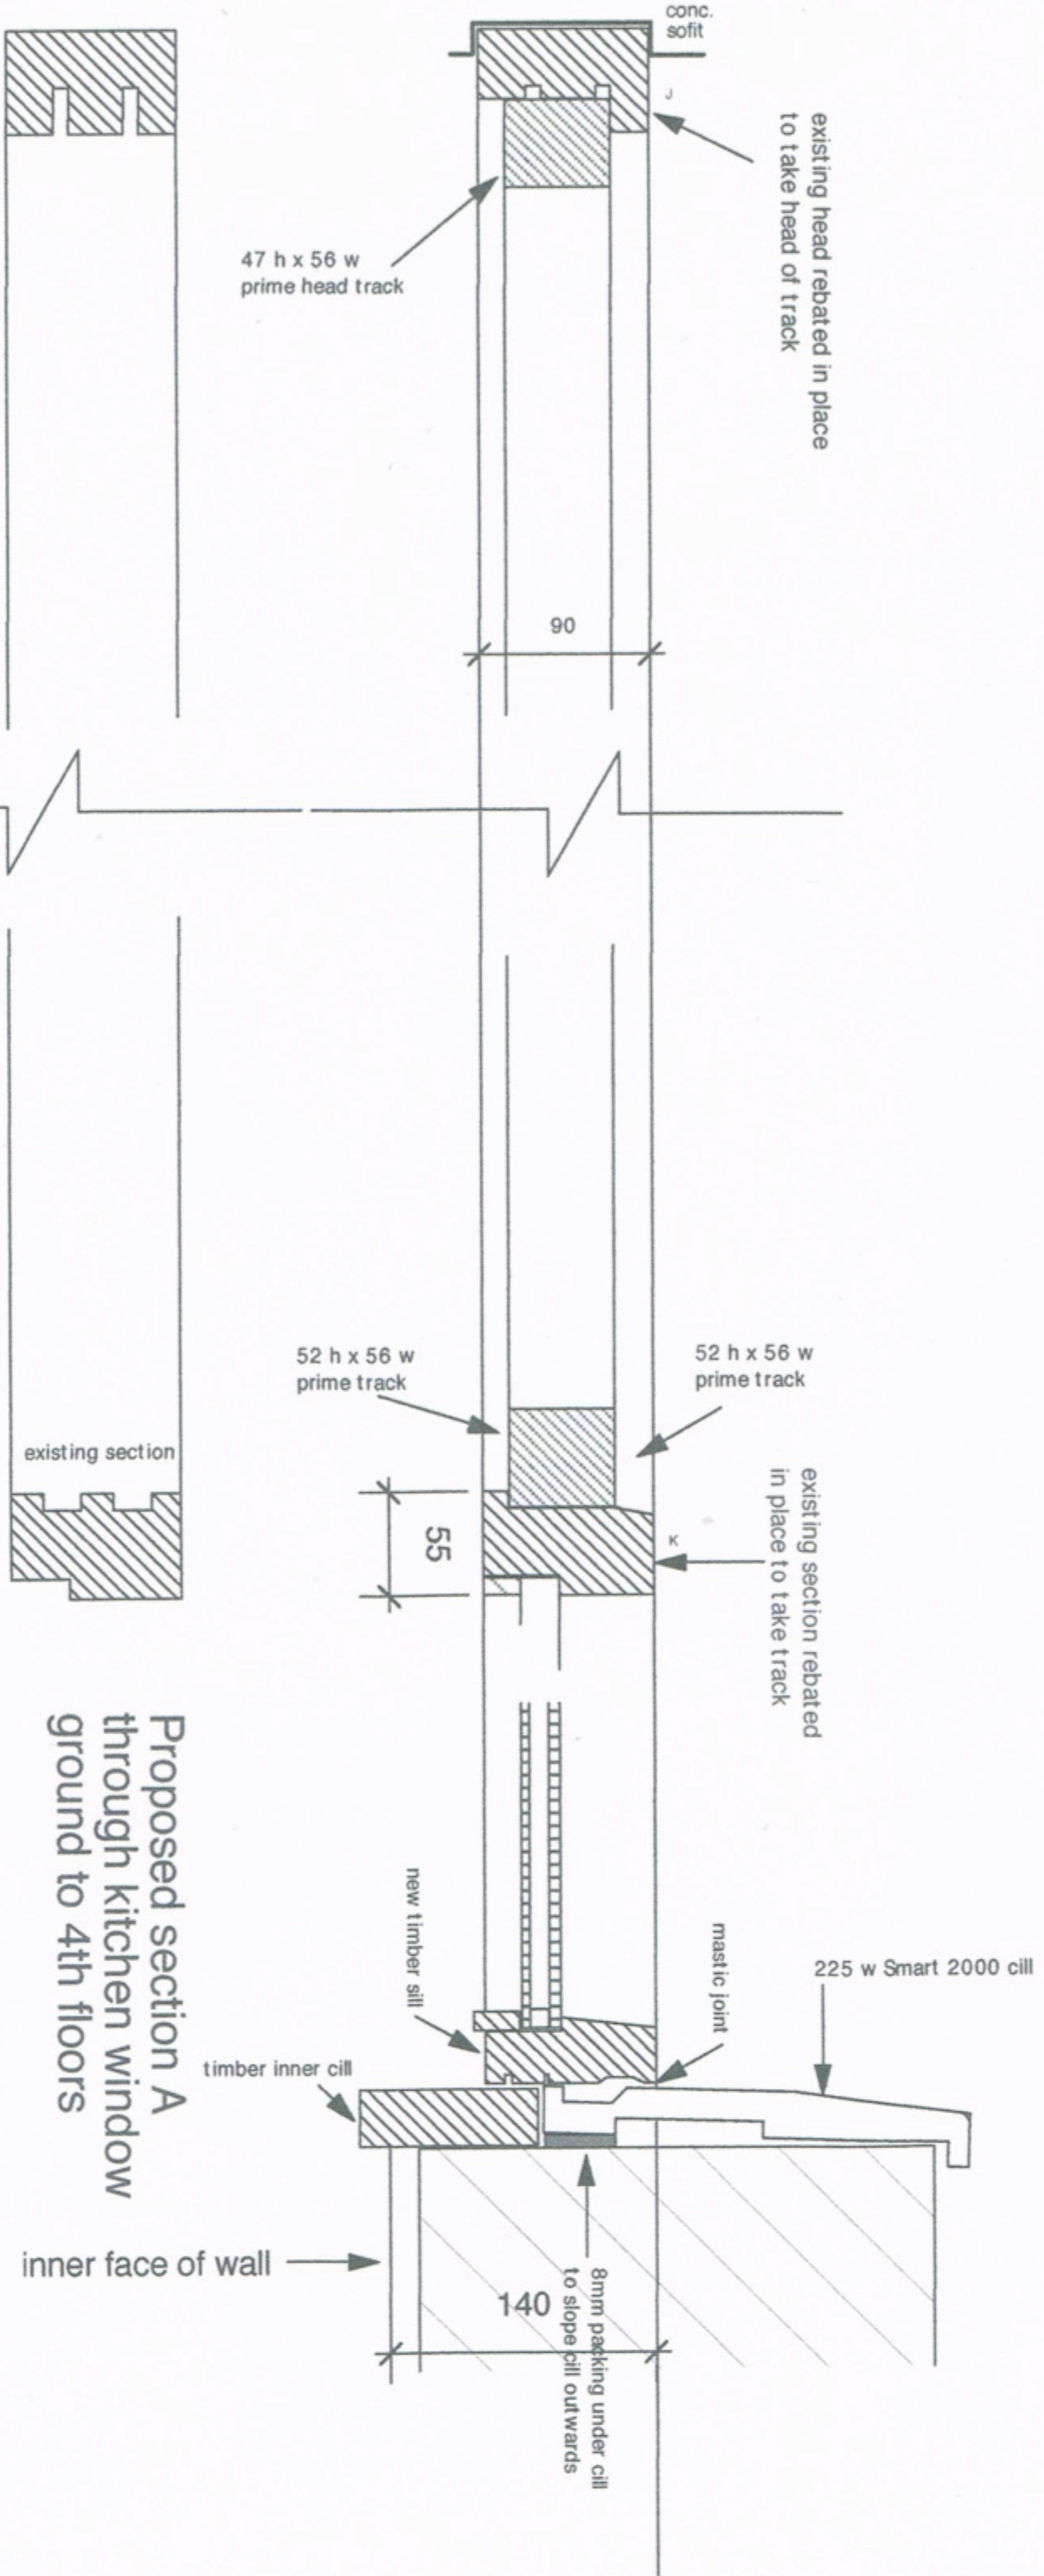

Proposed section A through kitchen window ground to 4th floors

Replacement Aluminium windows  
Proposed new details for replacement  
sills and mullions  
Ground to 4th floor

Detail sheet 2



Tim  
Drewitt  
Associates

Scale

1:5 @ A2

Date:

April 2014

Romney Court  
Haverstock Hill  
London NW3