


8 KENTISH TOWN ROAD

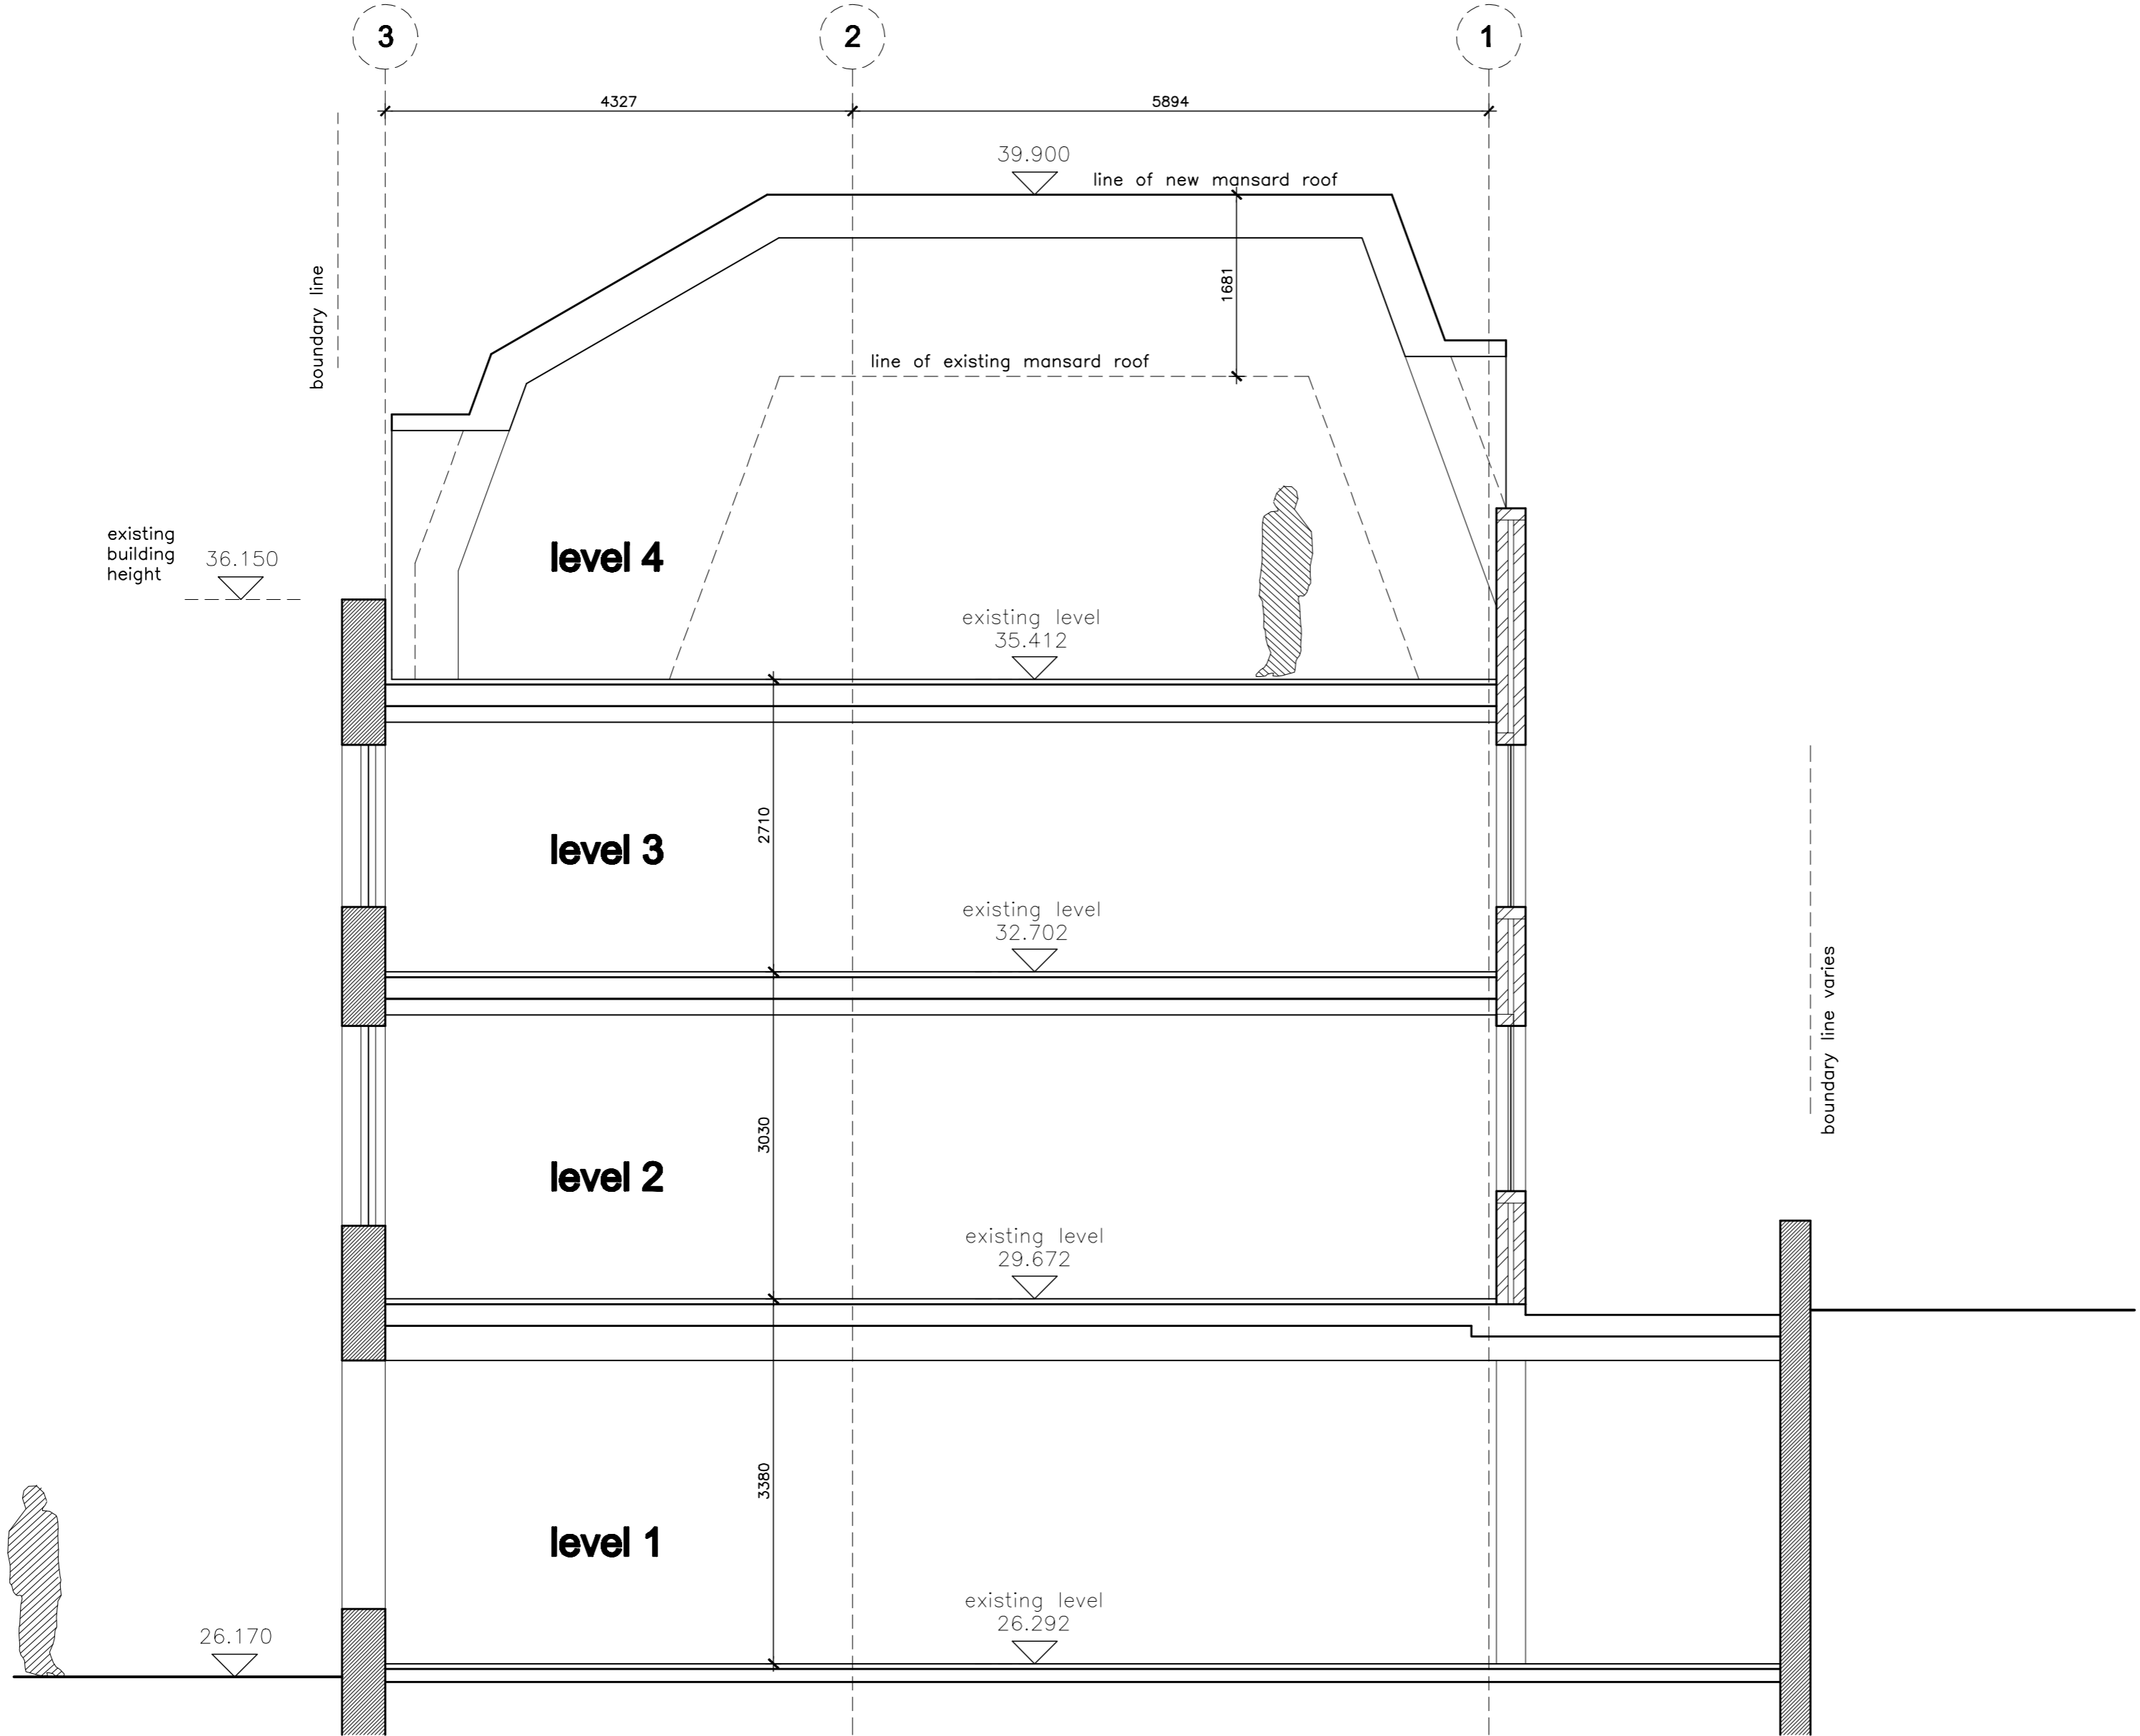

section A-A

scale 1:50 / A2 paper size

existing wall	remove wall	new brickwork	new concrete