



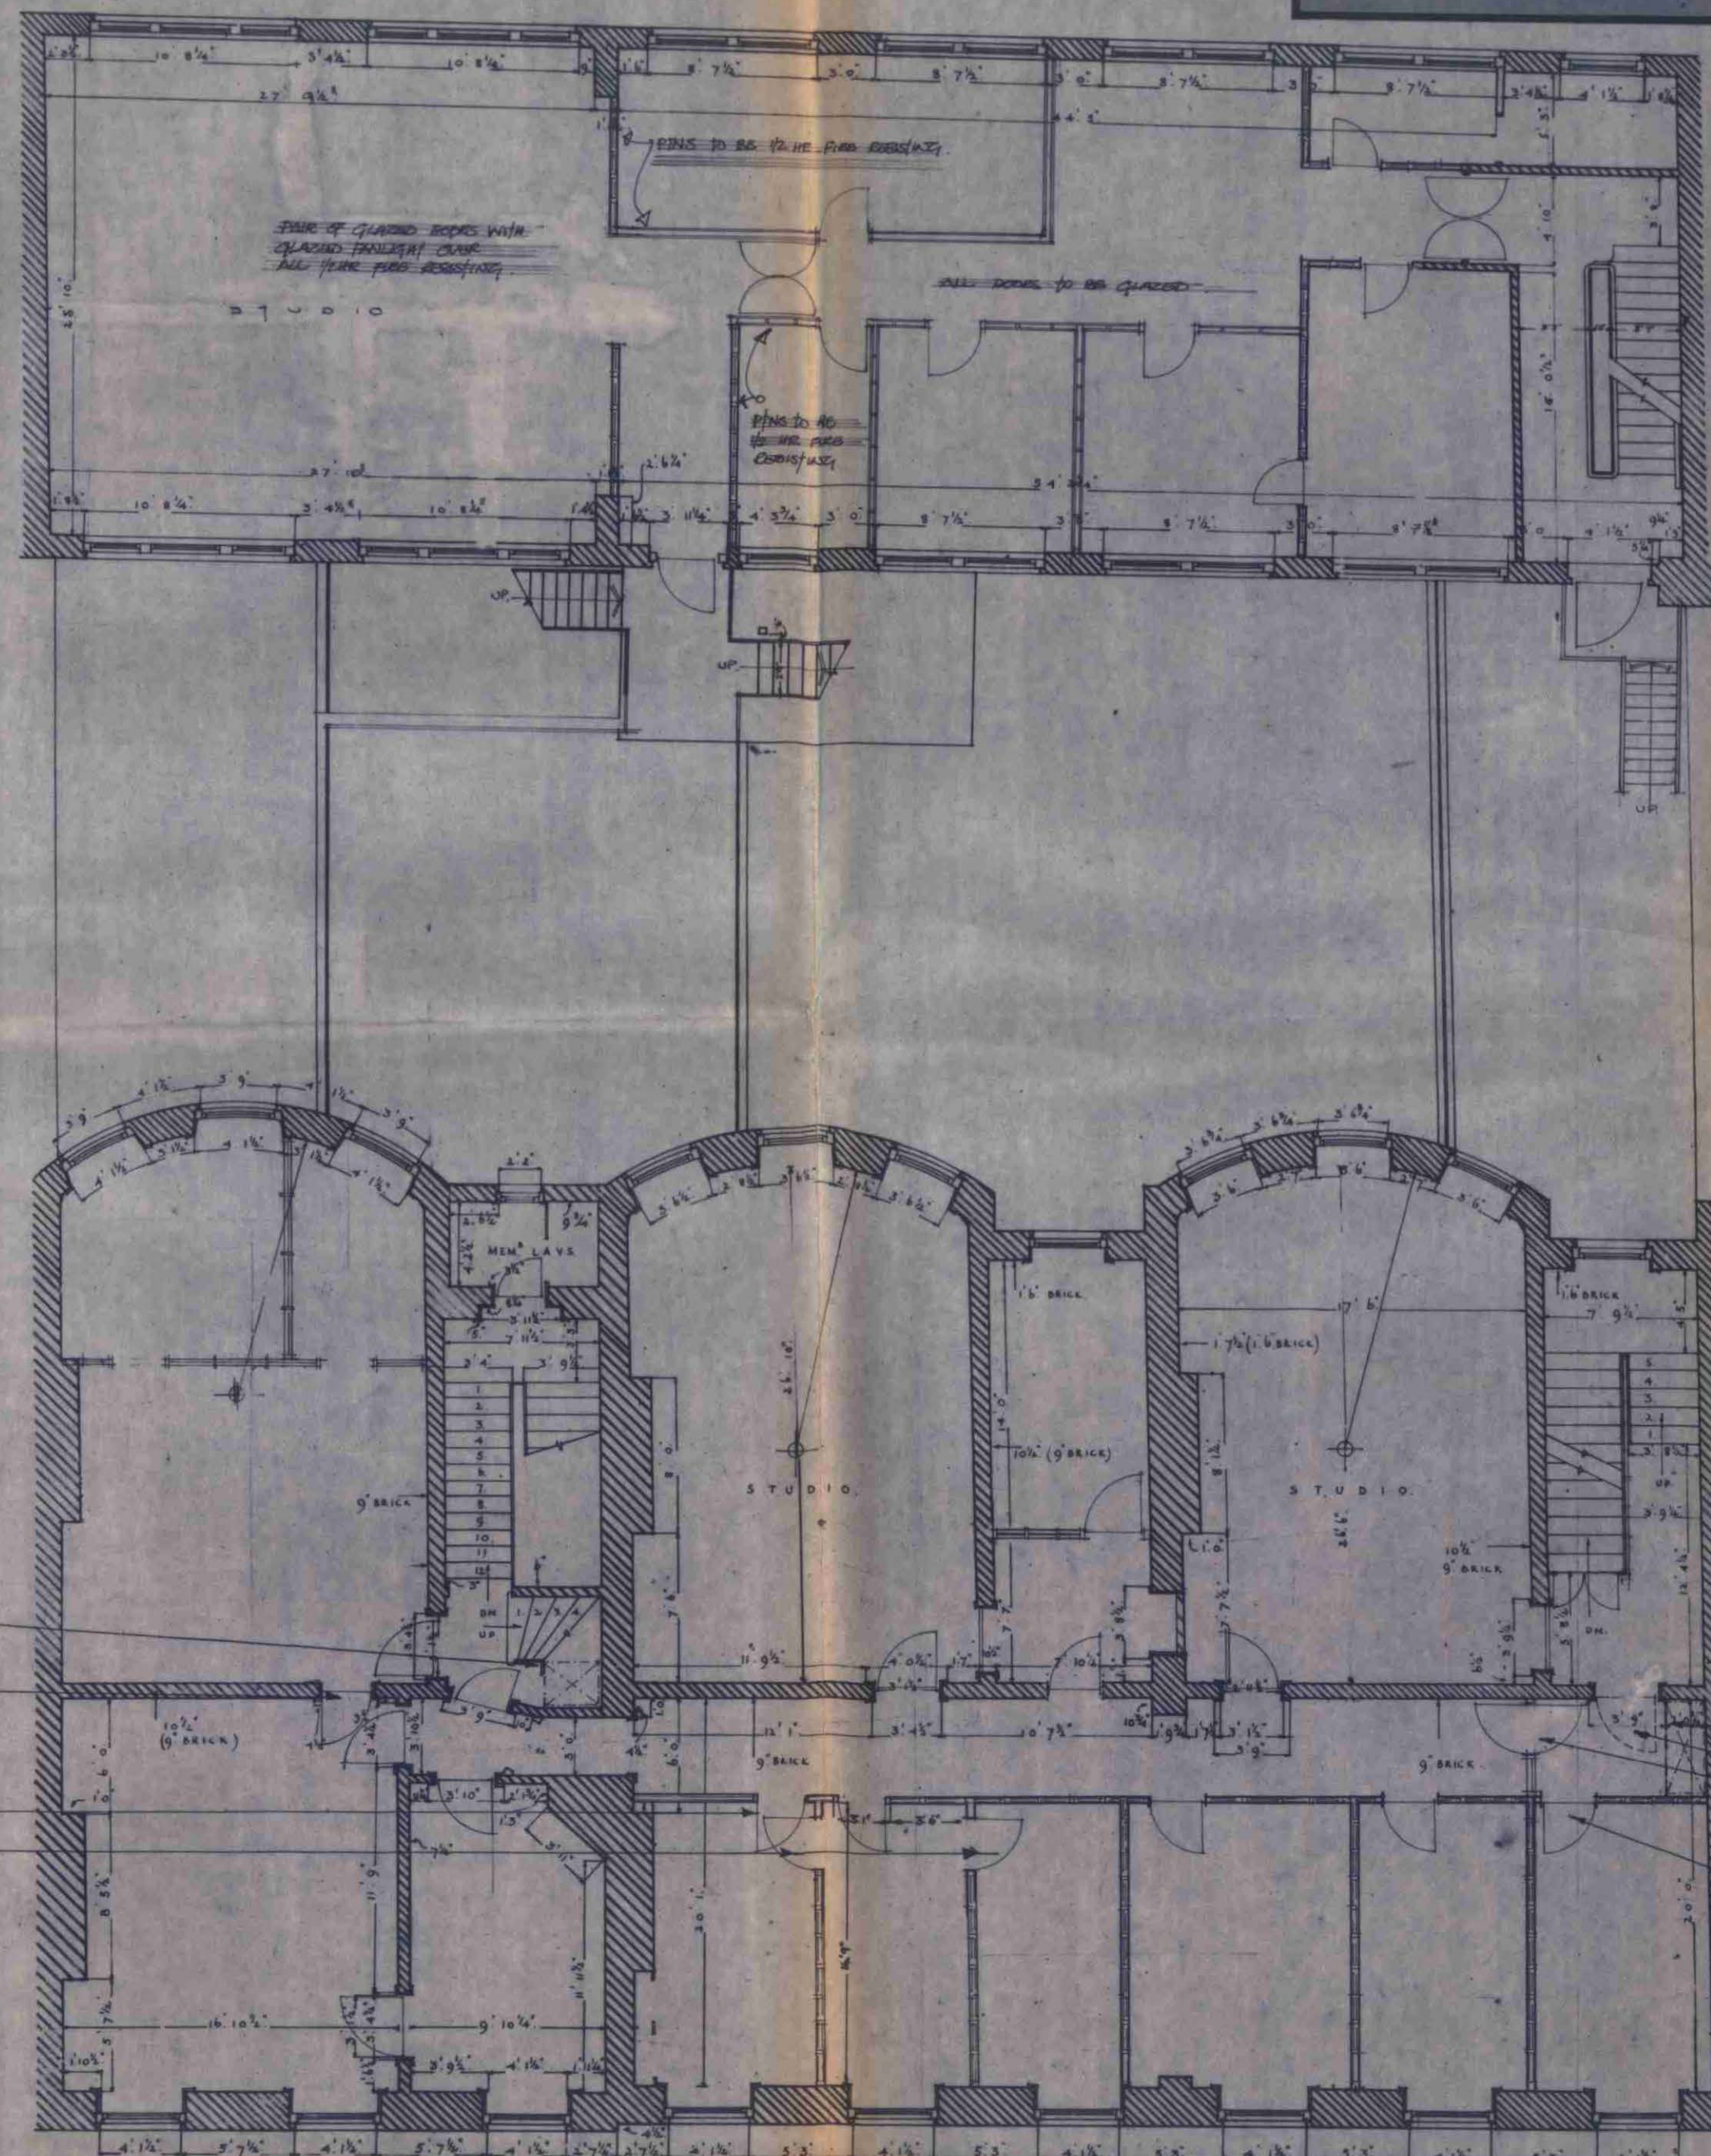

NOTE: ALL DOORS TO MAIN STAIRS TO BE 1/2 HR FIRE RESISTING + SELF CLOSING TO D.S. APPROVAL.

HB 847(5)

All SW. to be journey quality planed to nominal sizes shown. Finest clear glass polyurethane. Door to be 2'-0" x 6'-6" x 1 3/4" type 2000 standard with self finishing luxury spring and aluminium furniture.

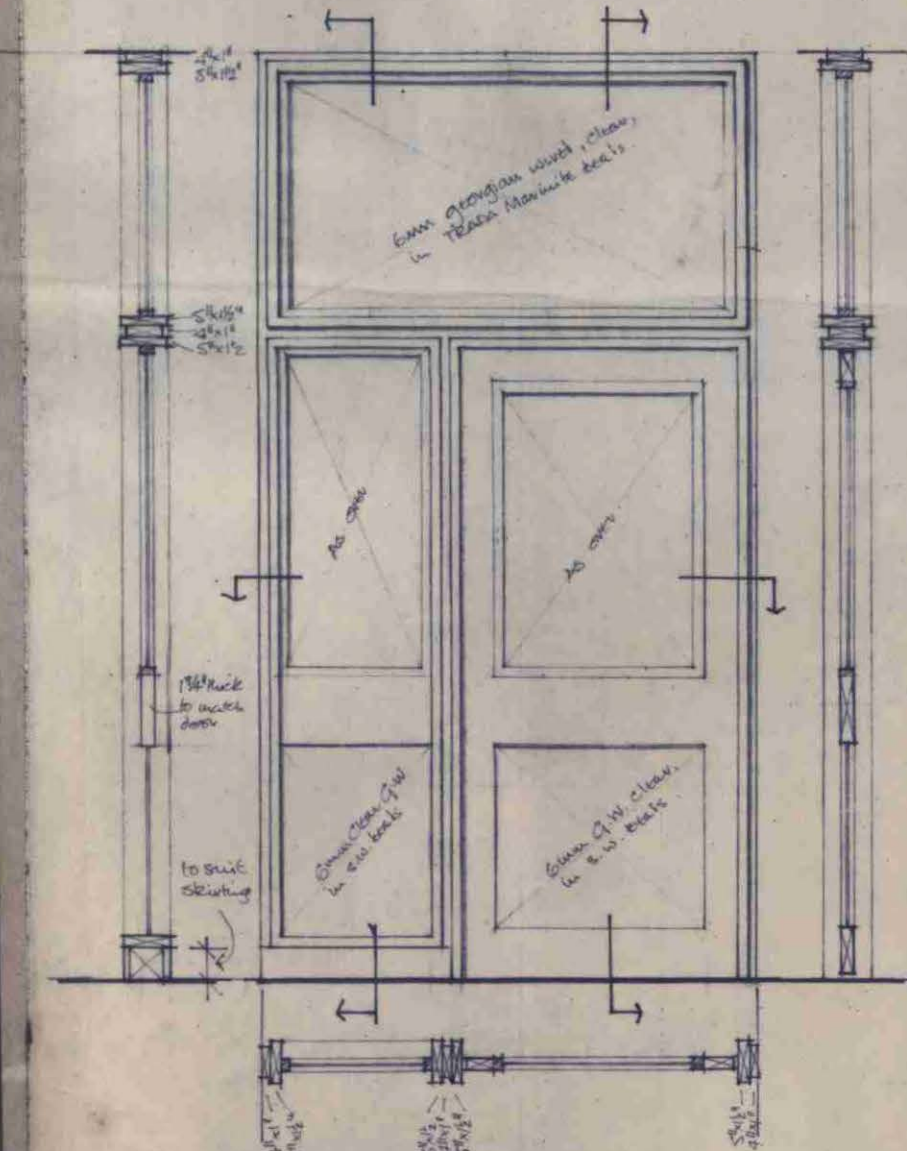


5mm ASBESTOS LIXING TO CPD DOORS.
REMOVE EXISTING DOOR, AS TO SKOKE.
NEW GLAZED DOOR + SCREEN - SEE DETAILS ABOVE.

LONDON BOROUGH OF CAMDEN
TOWN AND COUNTRY PLANNING ACTS
13 APR 1976
PLANS APPROVED
ON BEHALF OF THE COUNCIL

CTP/N13/34/C/HB 847

HB 847(6)

PLAN OF JAMB 1'-0" : 1'-0"

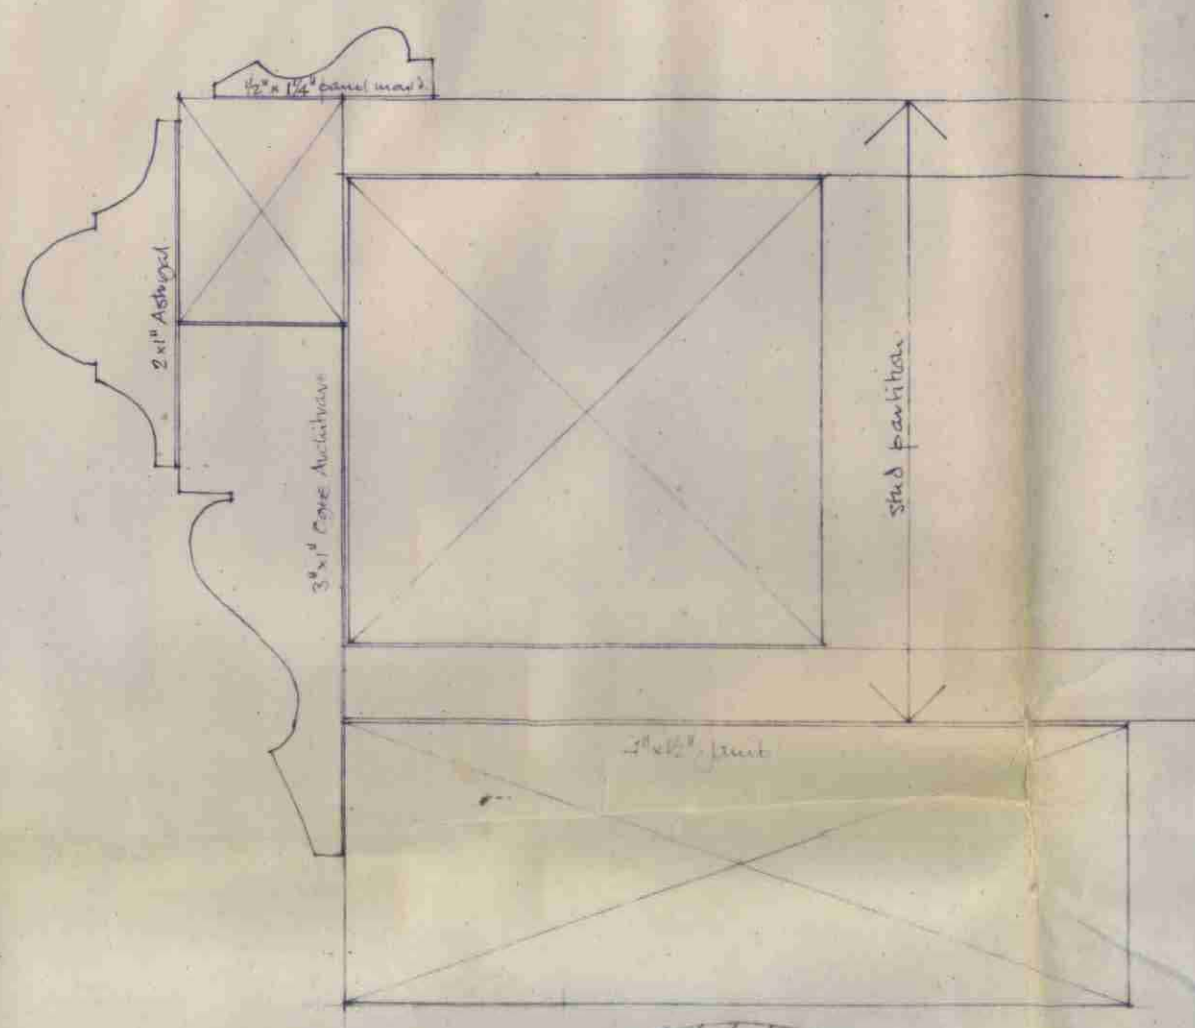


PLAN OF JAMB. F.S.




REMOVE EXISTING SIGNS.
MAKE WALLS 1/2 HR. FIRE RESISTING, WITH 3/8" PLASTERBOARD + GYM.
REDECORATE AS AGREED WITH CARPENTER.
MAKE ALL DOORS ONTO HALL 1/2 HR. FIRE RESISTING
AS AGREED ON SITE.
MAKE GLAZED PANELS 1/2 HR. F.R. AS AGREED ON SITE.

FORM NEW OPENING TO SUIT 2'-6" x 2'-3" x 13/16" 1/2 HR. FIRE DOOR, FLUSH,
AND PAINTED BY FRAME WITH 1/2" THICK DOORSTOP, NIGHTLATCH ON 'FLAT' SIDE.
FORM NEW DOORWAYS WITH GLAZED DOORS, TO MATCH EXISTING DOORS
TO BATHING ROOMS.

REMOVE ALL LOCKS, SPRING, LATCH ONLY.

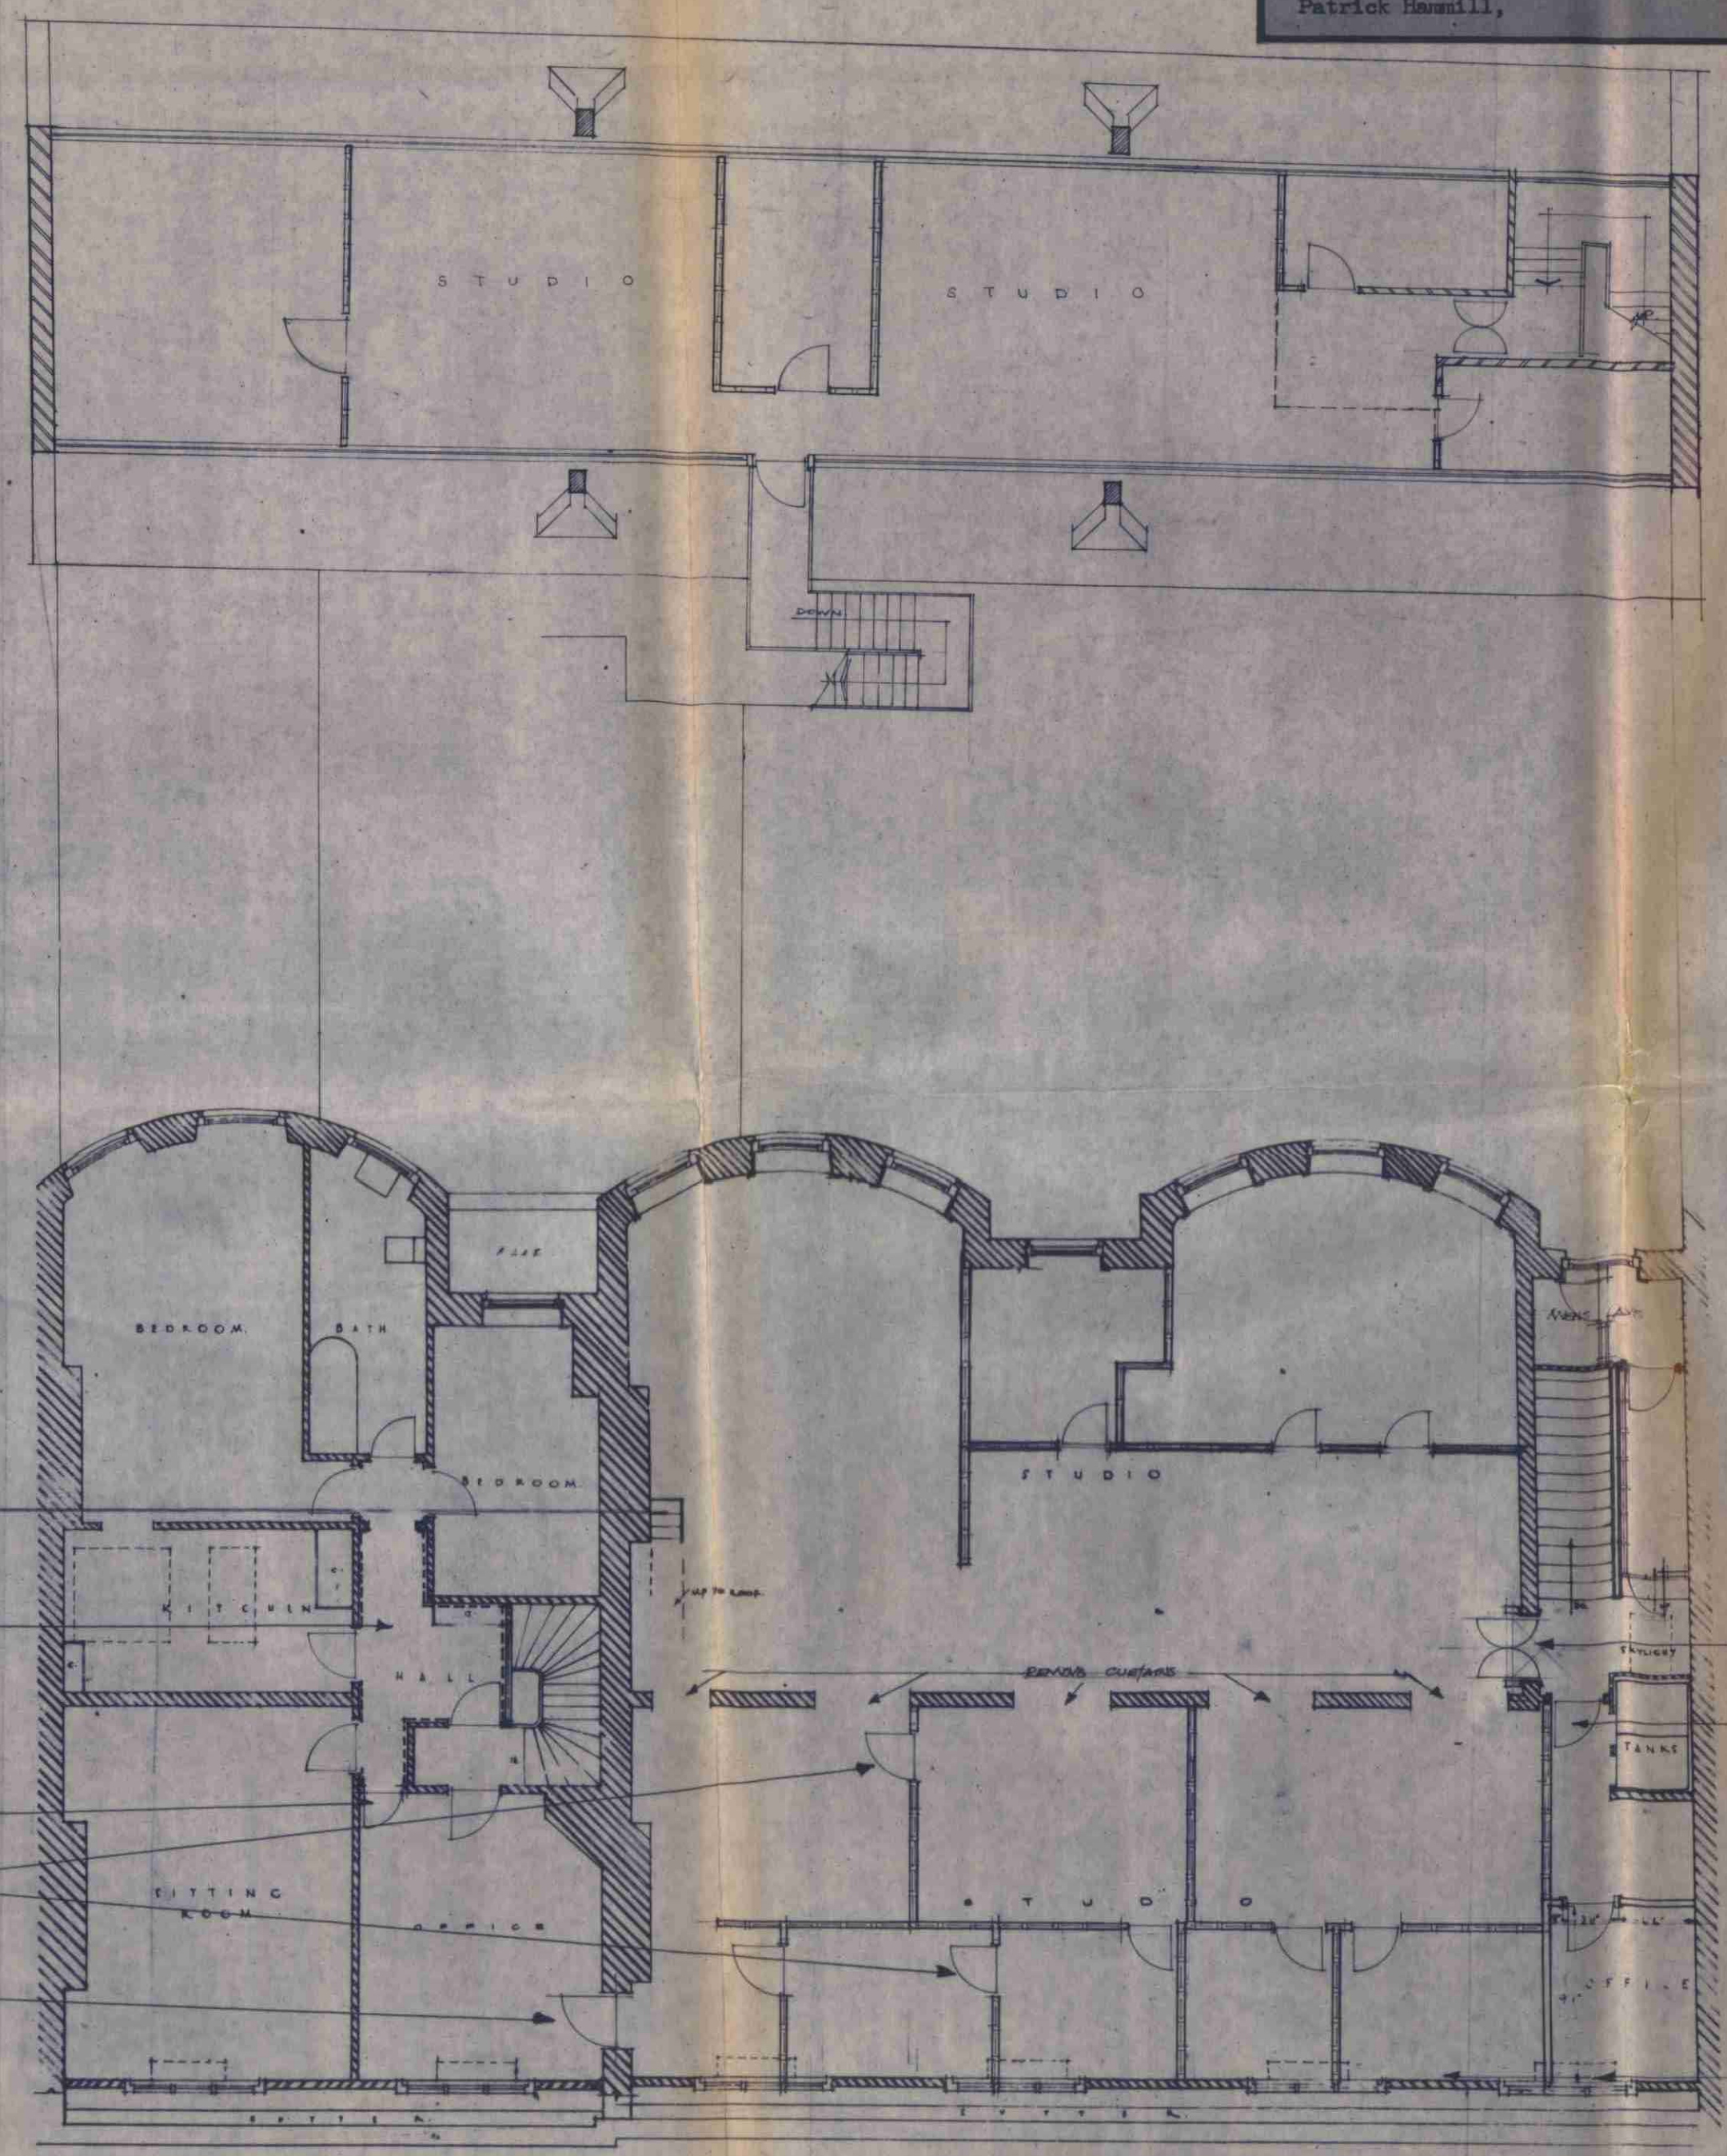

NOTE: ALL DOORS TO MAIN STAIRS.
TO BE 1/2 HR. FIRE RESISTING + SELF CLOSING
TO D.S. STANDARD.

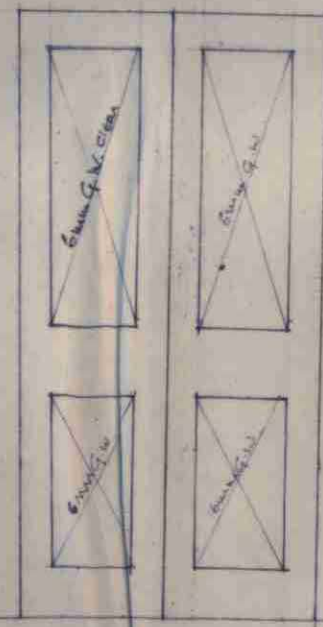

DOORS HUNG ON 2 WAY
SPRING HINGES.
GUM GEORGIAN WIRE
GLAZING IN S.W. HANDS.
ALL HUNTER ROSES AS
VESTIBULE DOORS,
MIN. 1 3/4" THICK HUNTER.

ELEVATION
OF
DOORS 1/2" : 1'-0"


NEW PAIR, 2 WAY SPRING, GLAZED DOORS (SEE DETAILS).
TO GIVE 1/2 HR. FIRE RESISTANCE. (ABOVE + OPPOSITE)
REPOSITION FIRE EXTINGUISHER.
SAND ASBESTOS LING TO DOORS.
CIBELTAR DOOR CHAIR.

LONDON BOROUGH OF CAMDEN
TOWN AND COUNCIL PLANNING ACTS
13 APR 1976
PLANS APPROVED
ON BEHALF OF THE COUNCIL


REMOVE SIGNS OVER WINDOWS THROUGHOUT.

CIP/N13 34/C 1/48
847

REMOVE BASTING COPBOARD + MAKE GOOD

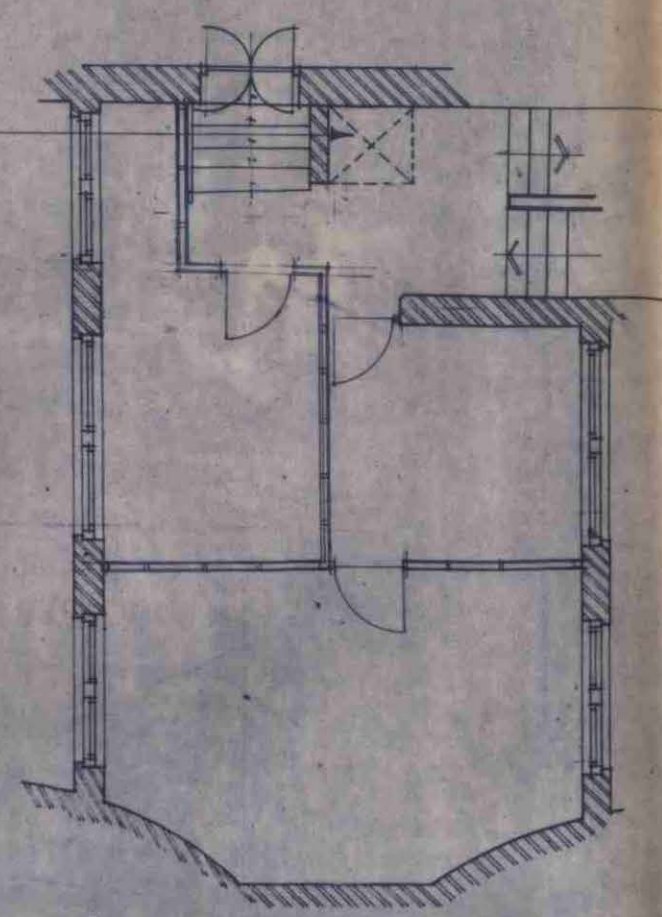


MEZZANINE STUDIO. UNDER OFFICE
EXISTING.

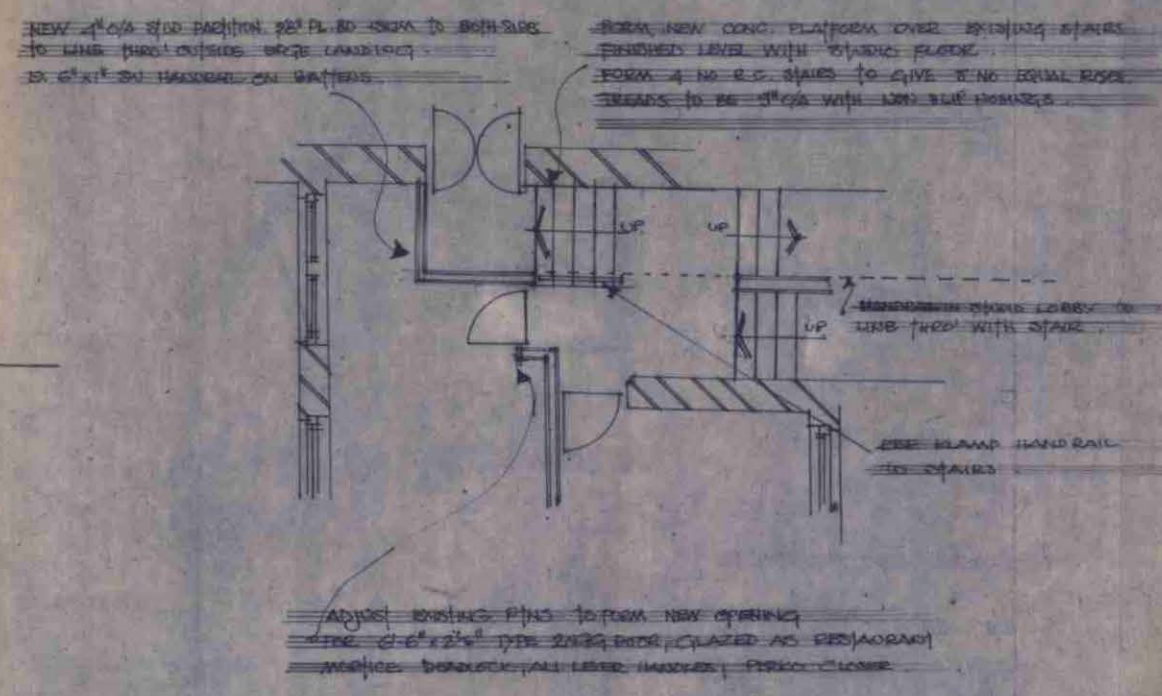

PROPOSED ALTERATION TO DOORS.

HB 847(2)

NOTE: ALL DOORS TO MAIN STAIRS TO BE
1/2 HR. FIRE RESISTING + SELF CLOSING.
TO D.S. APPROVAL.

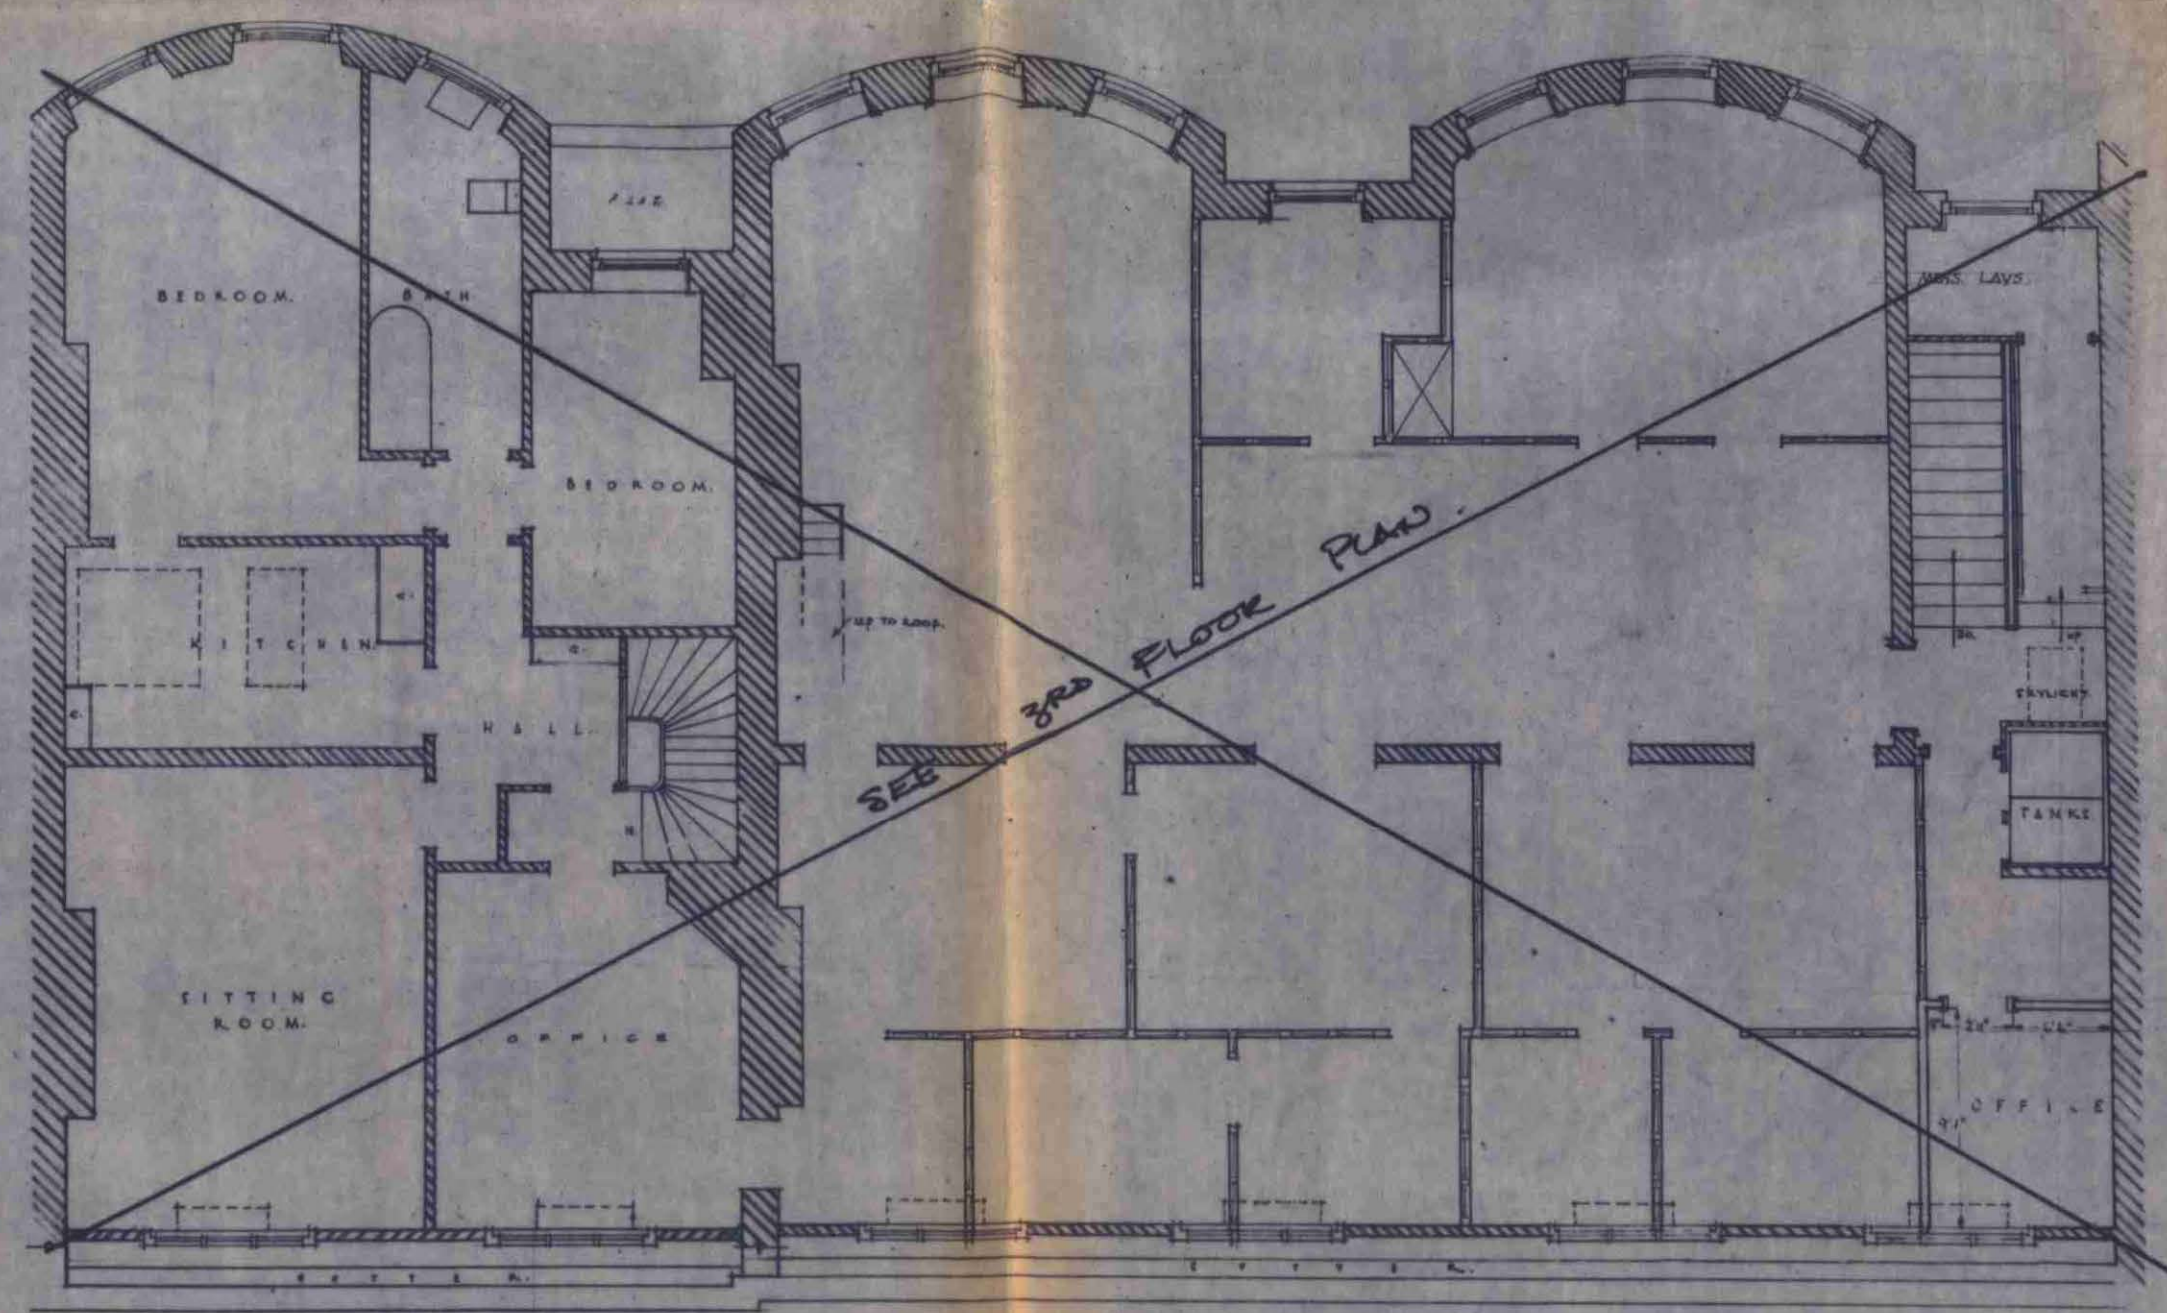

LONDON BOROUGH OF CAMDEN
TOWN AND COUNTRY PLANNING ACTS
13 APR 1976
PLANS APPROVED
ON BEHALF OF THE COUNCIL

CTP/N13/34/c/HB
847

NOTE: ALL DOORS ONTO MAIN STAIRCASES TO BE
1/2 HR. FIRE RESISTING + SELF CLOSING TO D.S. SATISFACTION.

34-36 BEDFORD SQ.		41-03
G.W.E. GROUND FLOOR		
1/8 1/4 1/4		REV.
34-36 BEDFORD SQUARE W.C.I.		
JOB MEANS OF ESCAPE		
Patrick Hammill,		

HB 847 (3)


REHANG EXISTING DOORS

REHANG EXISTING DOOR

REHANG EXISTING DOOR WITH PERKO CLOSURE

1/2 HR. F.R. SCREEN + DOOR, FOR BASEMENT SEPARATION, SEE DETAILS

CUT EXISTING DOOR DOWN MIDDLE AND REHANG AS SHOWN WITH PERKO CLOSERS + NEW IRON MOUNTINGS, AS AGREED ON SITE

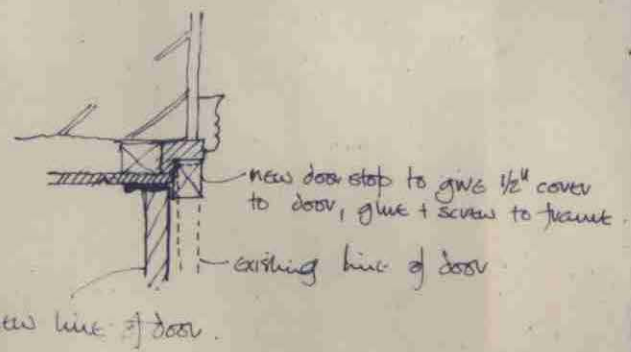

NOTE: When rehanging door ensure that screws fix through panelling + battens to give secure fixing DO NOT fix INTO HOLLOW PORTION OF MOULDED PANEL.

REHANG EXISTING DOORS

MAKE DOOR + SCREEN 1/2 HR. FIRE RESISTING TO D.S. APPROVAL


1/2 HR. F.R. BASEMENT SEPARATION - SEE DETAILS

LINE 4 FT FASCIA + DOORS WITH ASBESTOS/FLUX PANELS (1/4")

PANELS LINED WITH 5MM ASBESTOS/FLUX, VENEERED TO MATCH DOOR, TRIMMED WITH 1/2" x 1/4" CORNER PANEL MOULDING TO MATCH

LONDON BOROUGH OF CAMDEN	
TOWN AND COUNTRY PLANNING ACTS	
13 APR 1976	
PLANS	APPROVED
ON BEHALF OF THE COUNCIL	

GTP/M13/34/C/HB 847

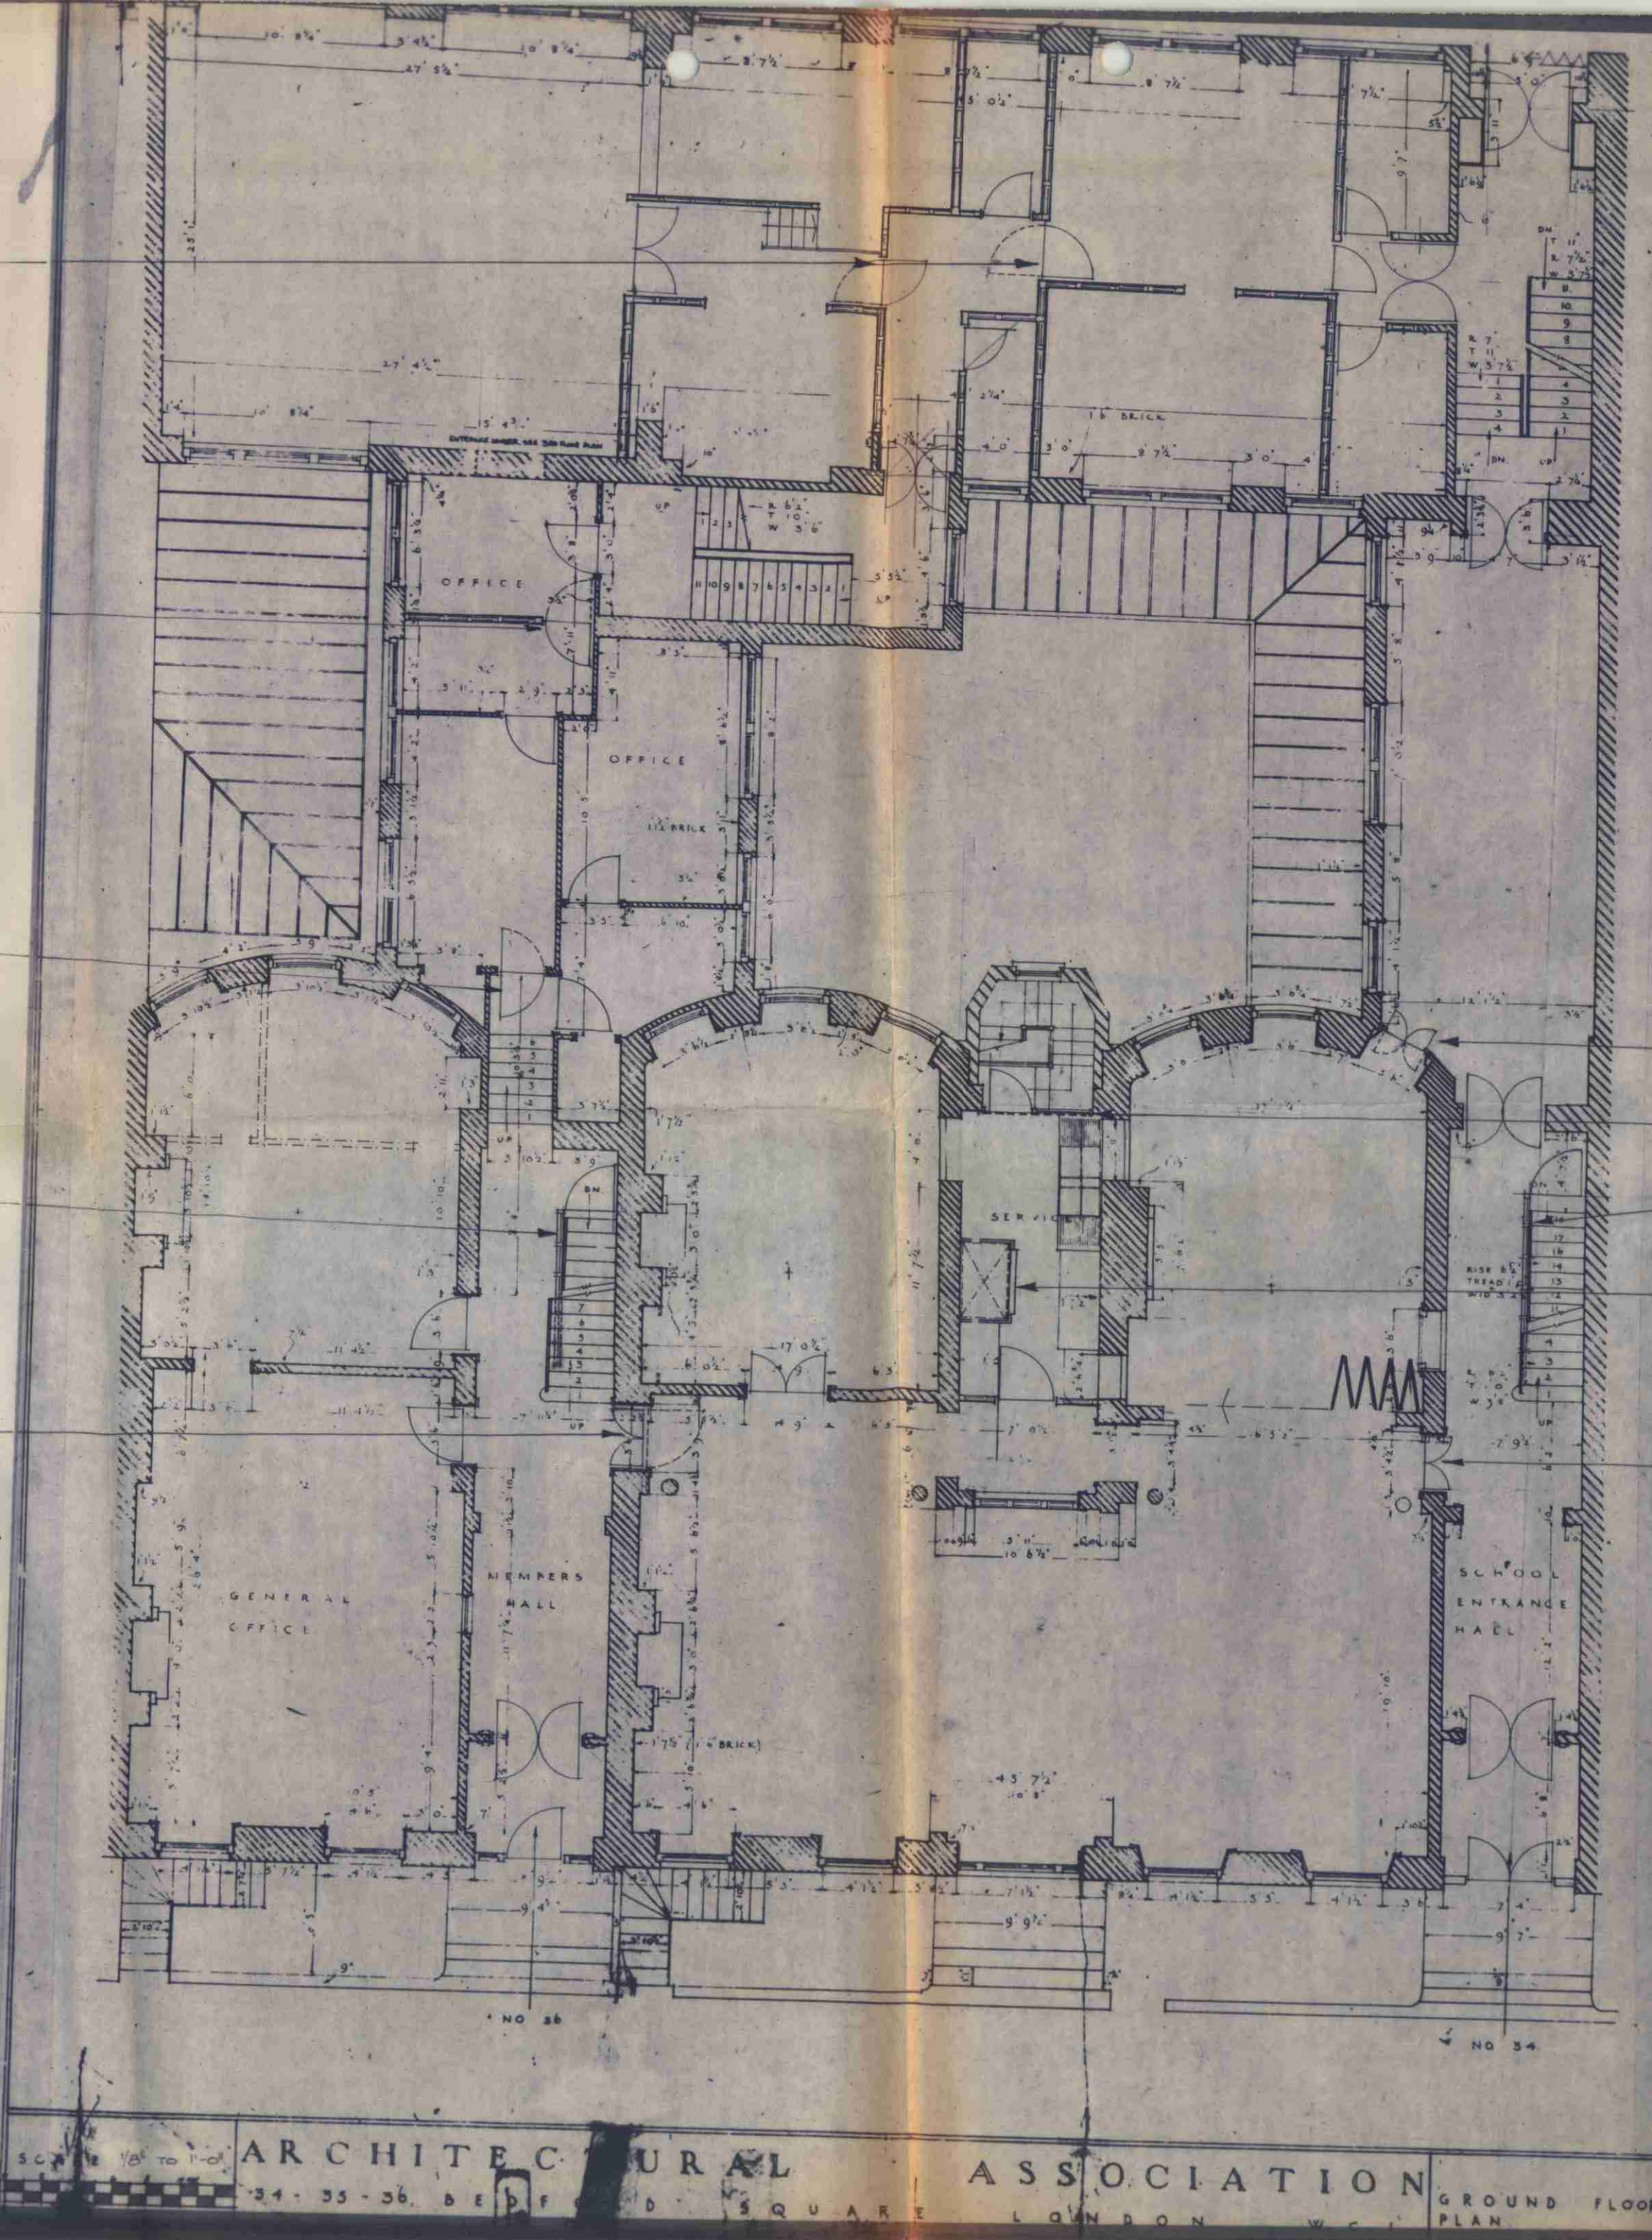


HB 847 (4)

REHANG EXISTING DOOR, TO BE SELF CLOSING.

NOTE: ALL DOORS TO MAIN STAIRS TO BE
1/2 HR FIRE RESISTING + SELF CLOSING TO
D.S. APPROVAL.



REHANG + LINE EXISTING DOORS TO 1/2 HR. F.R. SEE DETAILS.

LINE UP PASSAGE DOOR, SAME ASBESTOS
LINE BOOKCASE DOORS SAME ASBESTOS
REHANG + LINE EXISTING DOOR TO 1/2 HR, SEE DETAILS
LINE DOOR PANELS SAME ASBESTOS
ESCAPE DOOR NOTICE DEAD LOCK
PUSHED CLOSER
DOOR TO BE MADE AVAILABLE
ESCAPE DOOR NOTICE DEAD LOCK, ONE LEAF

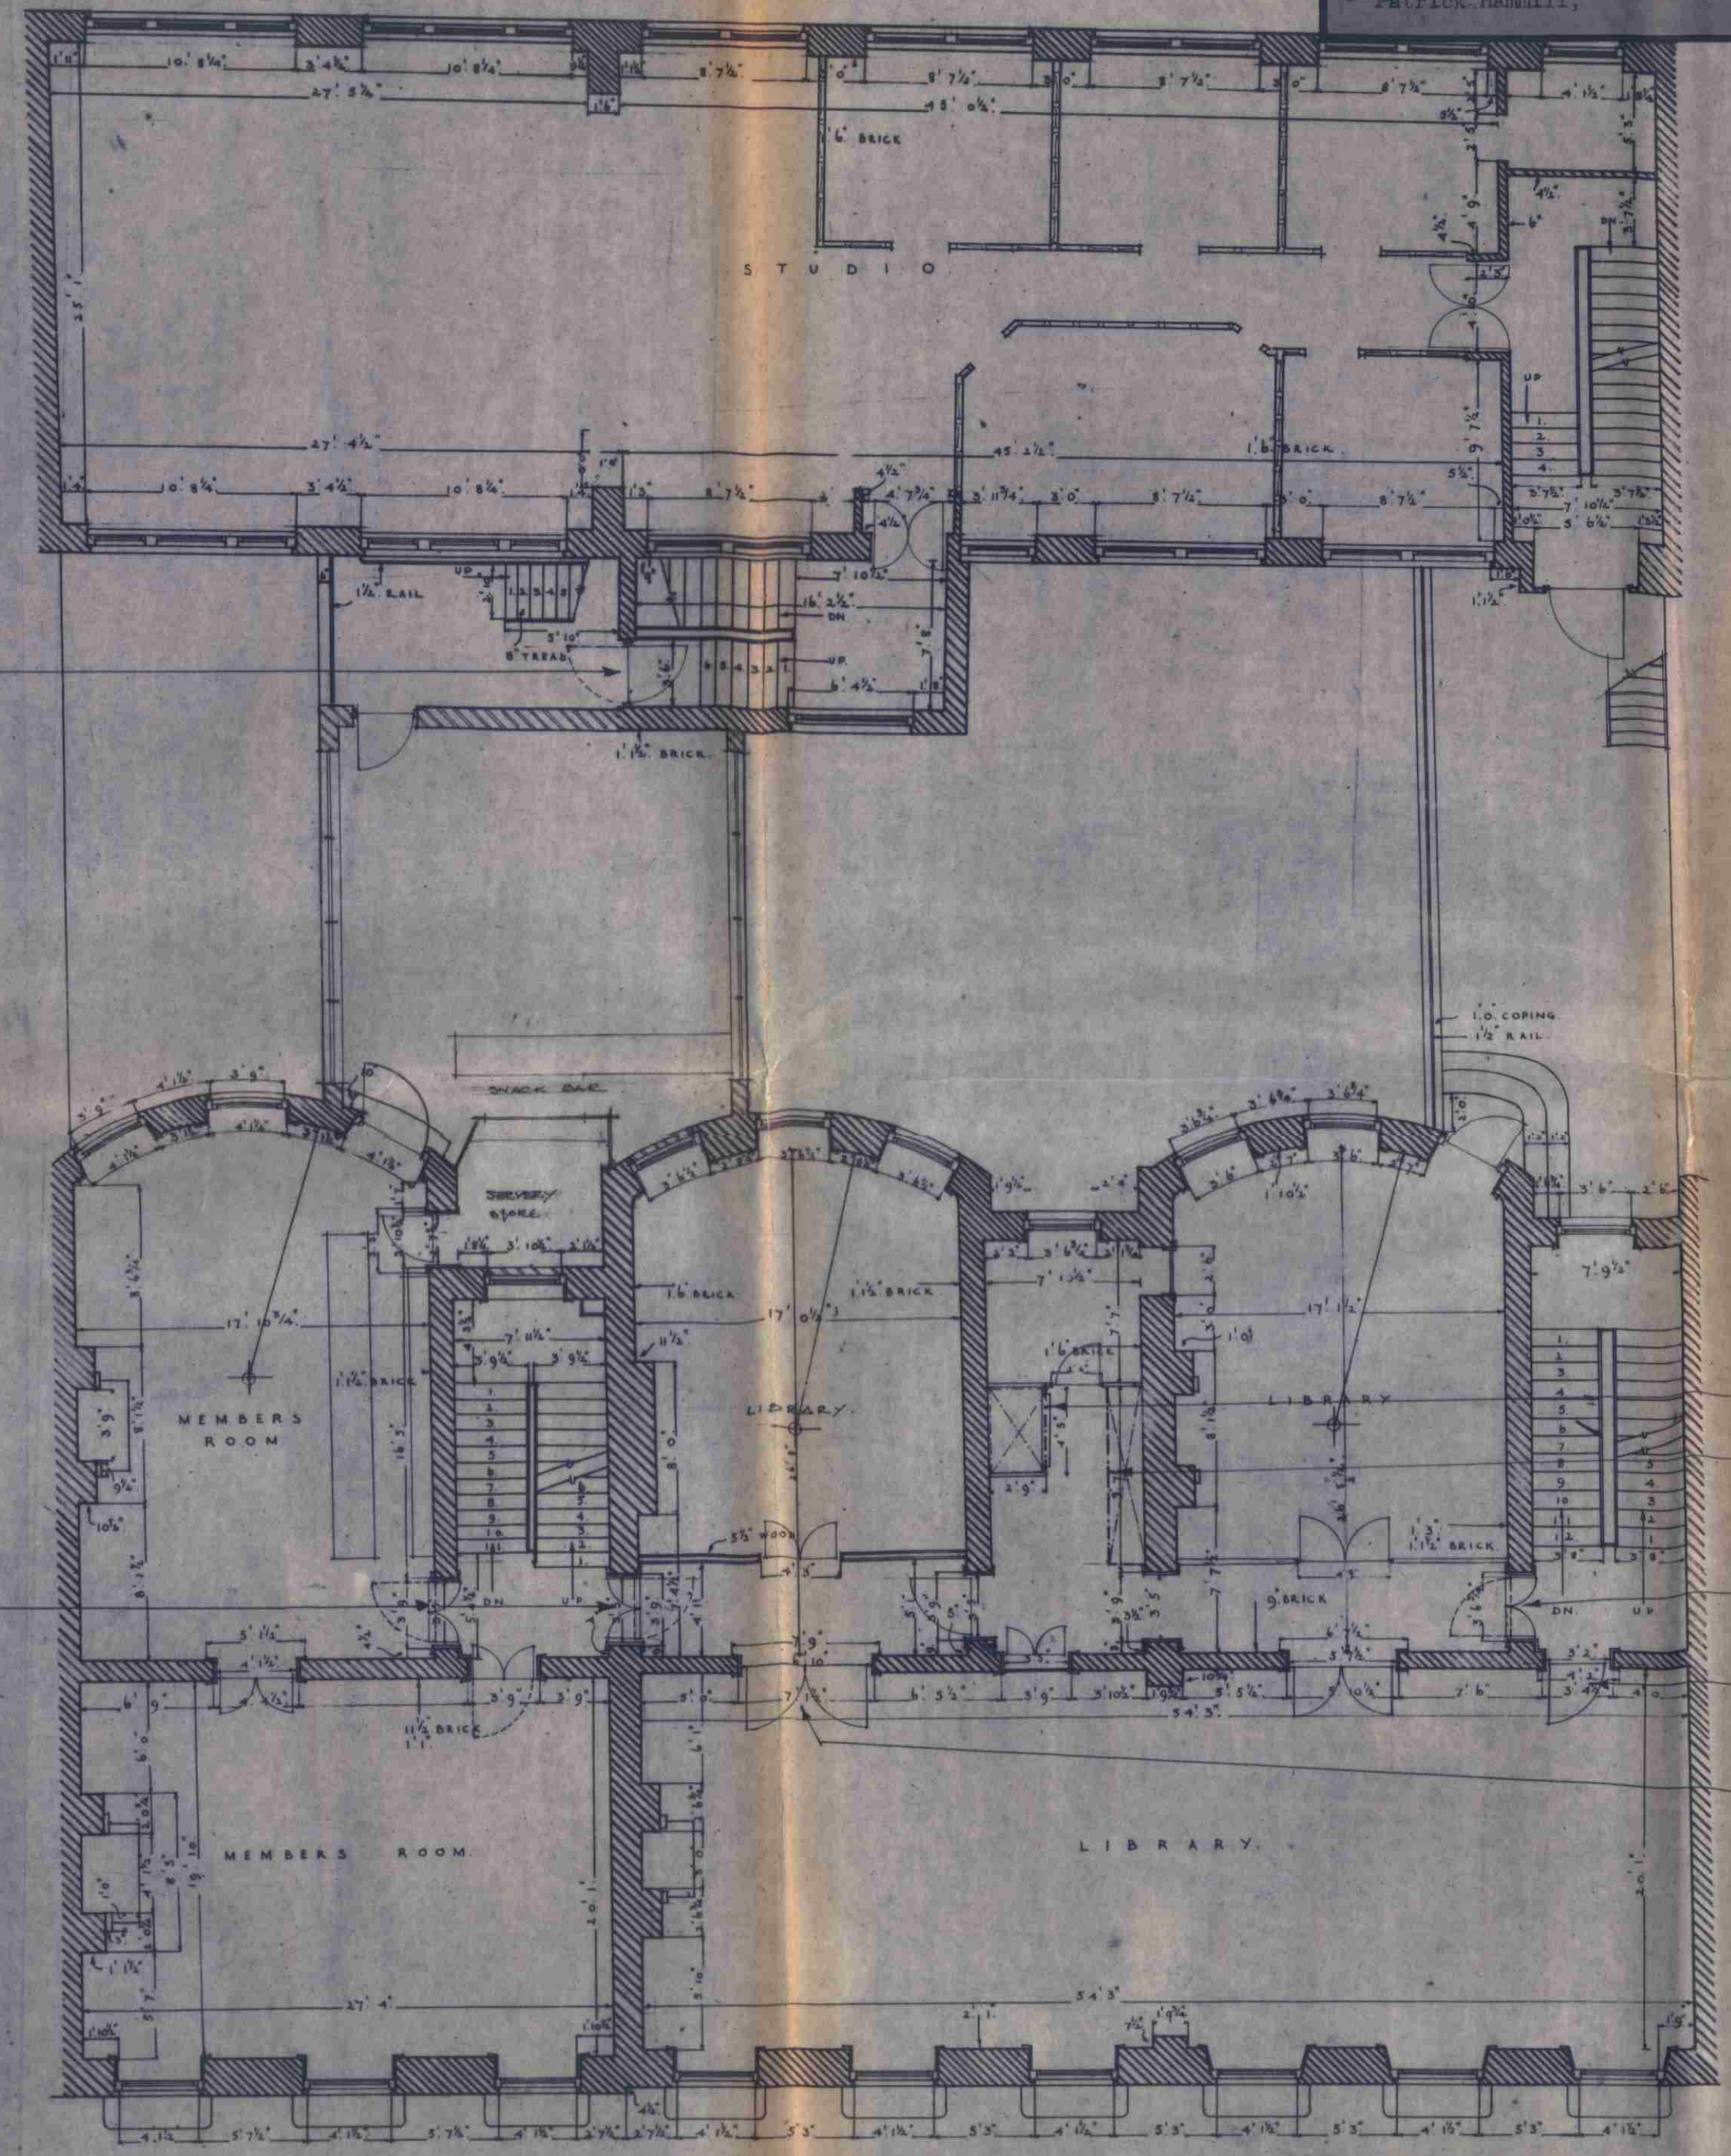

LONDON BOROUGH OF CAMDEN
TOWN AND COUNTRY PLANNING ACTS
13 APR 1976
PLANS APPROVED
ON BEHALF OF THE COUNCIL

CTP/M13/34/C/HB
847

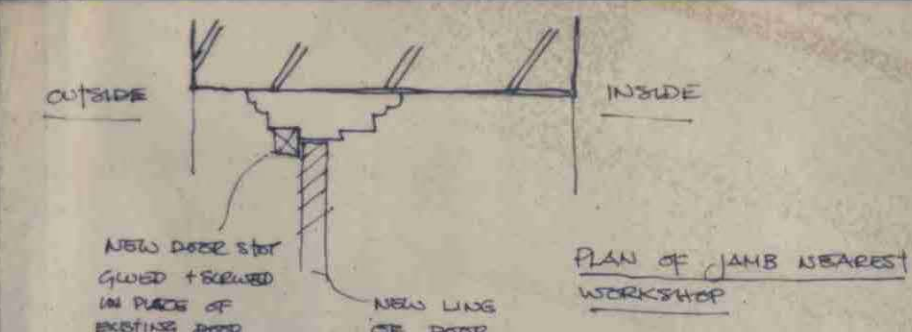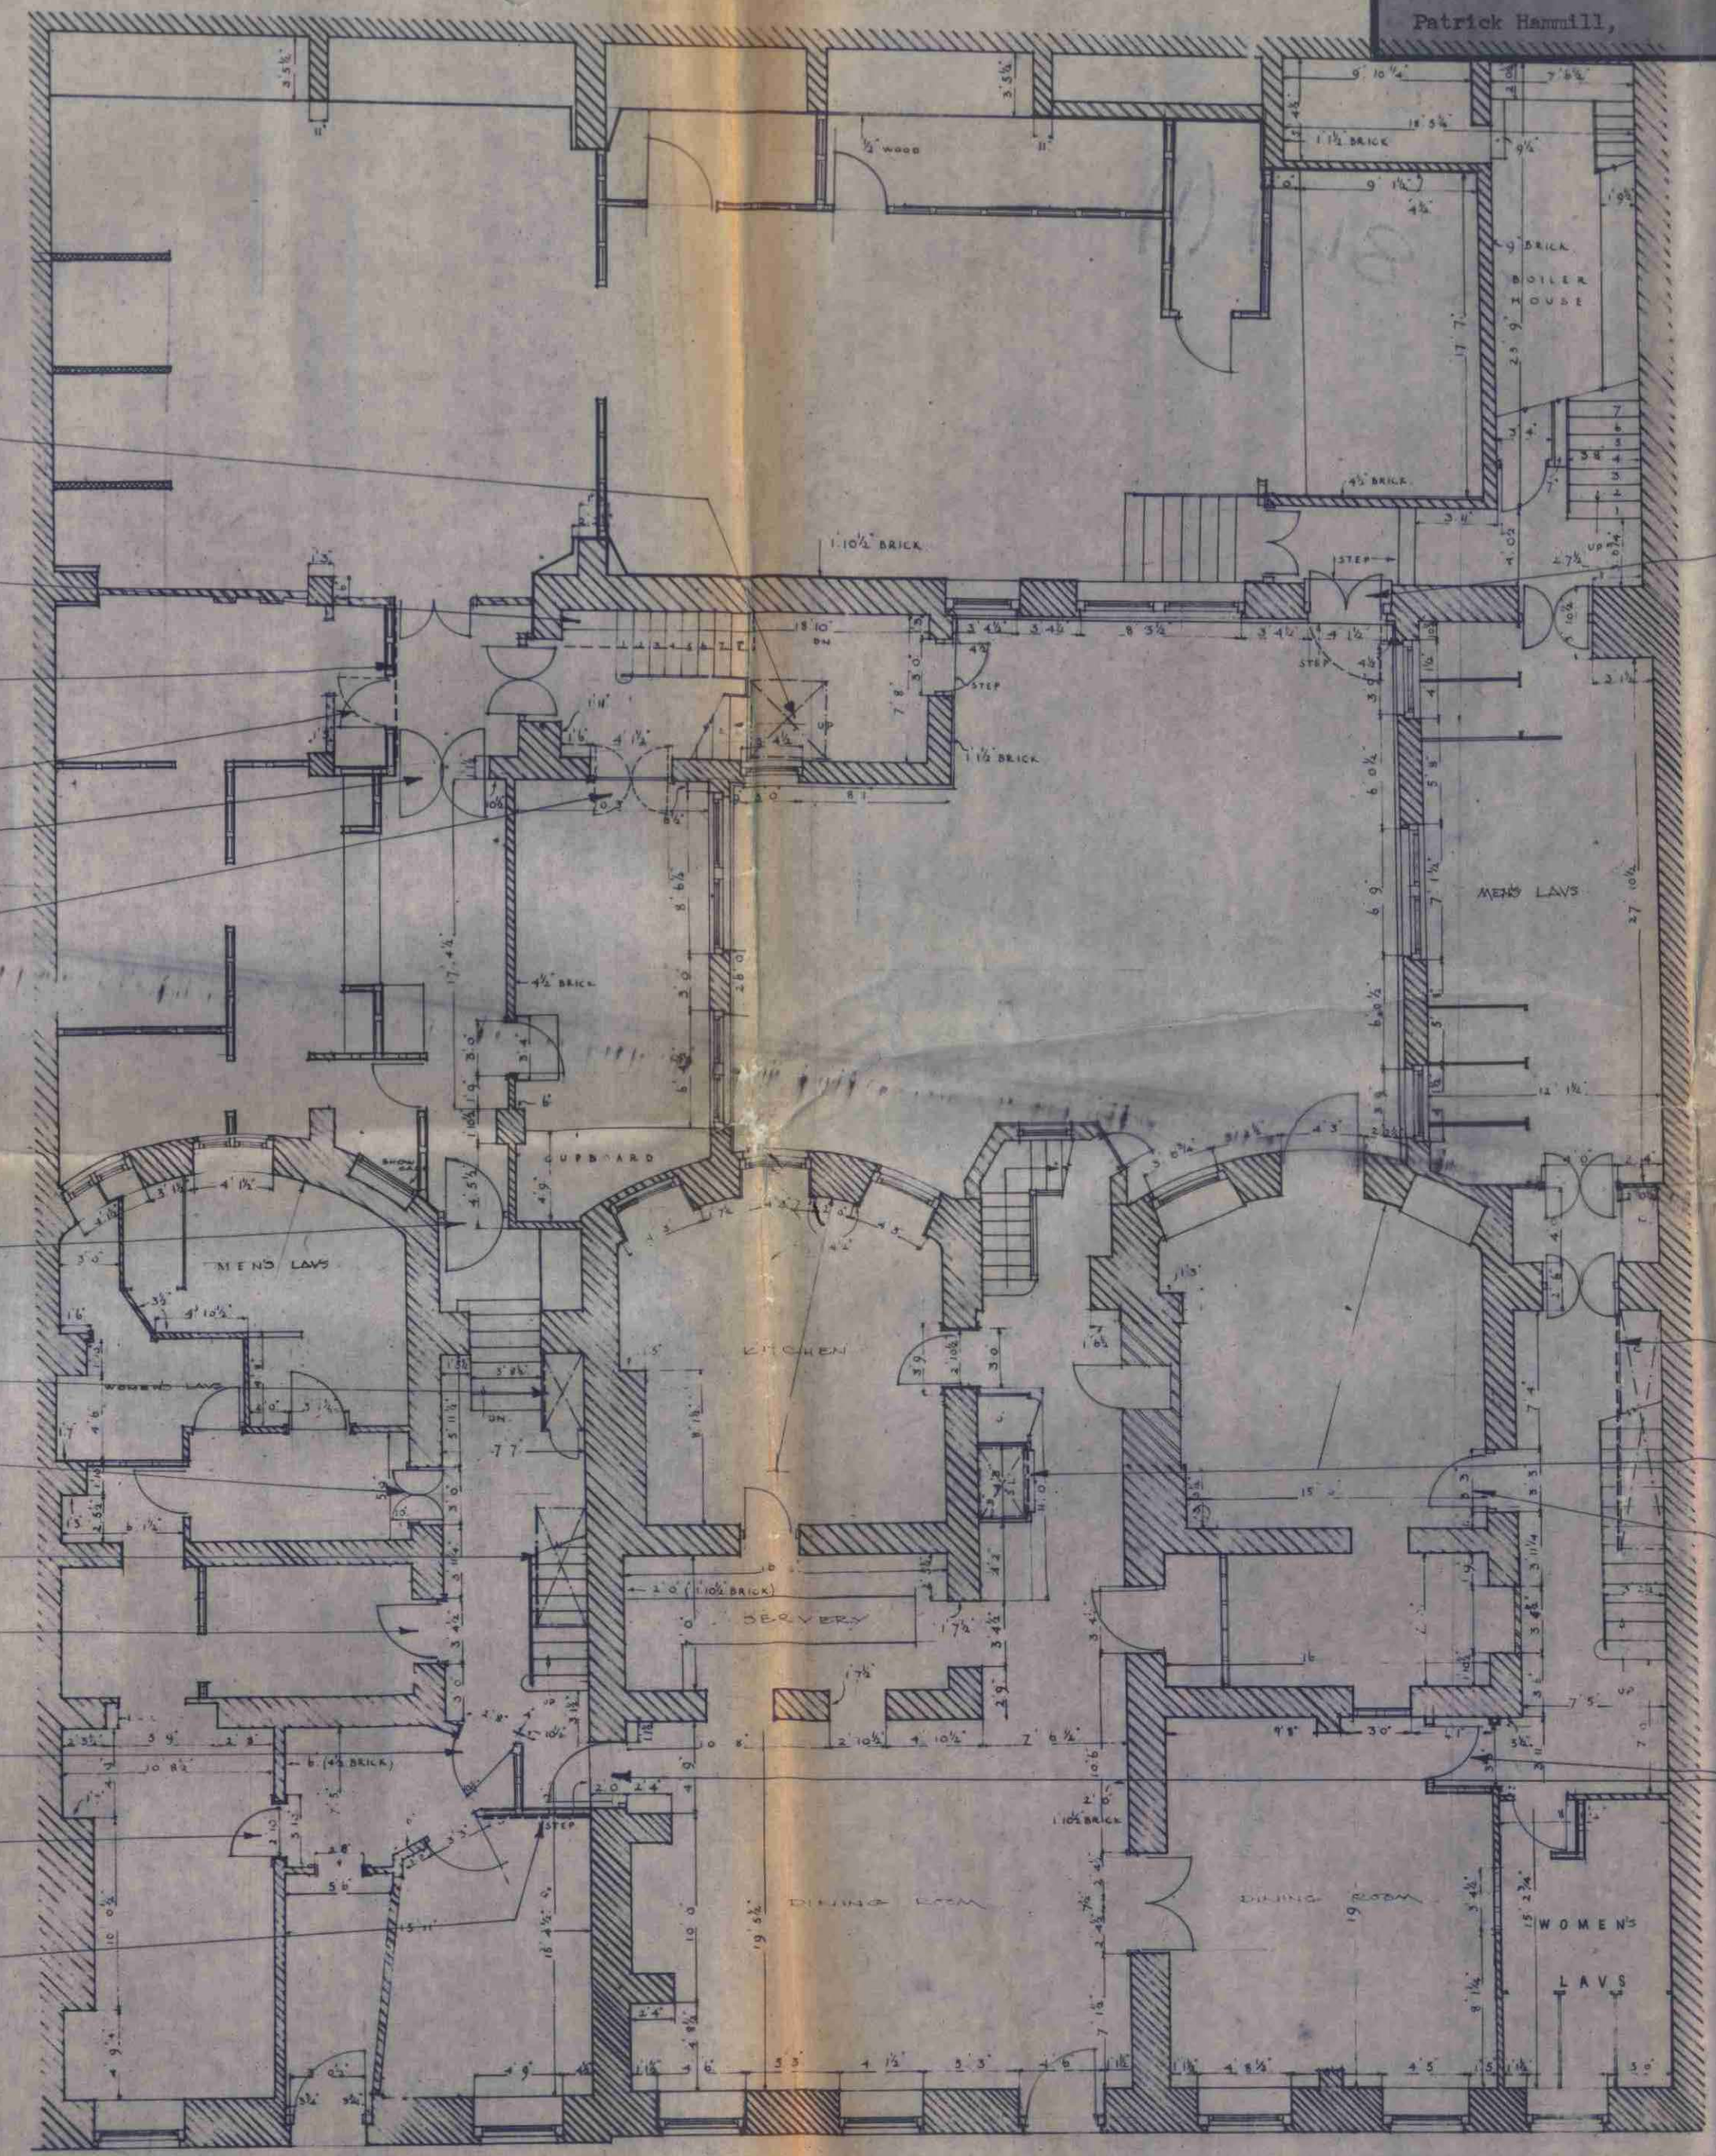

HB 847 (1)

5MM. ASBESTOLUX LINING TO CPBD DOORS.

5MM ASBESTOLUX FACING TO VENTILATION FRUSTRUM IN STAIRWELL ONLY.

REMOVE EXISTING PINBOARDS ETC + 3/0 NEW PLASTERBOARD + SKIM TO BOTH FACES.

NEW 1/2 HR. FIRE DOOR WITH NIGHT LATCH IN EXISTING OPENING 1/2" THICK DOORSTOPS.

NEW 1/2 HR. FIRE DOORS, GLAZED, SEE DETAILS.

BLOCK OFF EXISTING DOOR WITH 1/2" THICK DOOR STOPS TO BOTH SIDES AND OVER CENTER JOINT, PAINT TO MATCH EXISTING.

MAKE EXISTING DOOR 2-WAY SWING, REPLACE WITH CLEAR 6MM GEORGIAN WIRE GLASS.

5MM ASBESTOLUX LINING TO KITCHEN.

NEW GLAZED DOORS IN NEW FRAME, REMOVE EXISTING FRAME + LAMP GLASS, NEW 4 1/2" x 11 1/2" S.W. JAMB + BEADS, 2 WAY SPRING HINGES, DOORS 1 3/4" THICK, TO SUIT OPENING, TIMBER SIZES AS RESTAURANT, 6MM CLEAR GEORGIAN WIRE IN SW BEADS, ALL FINISHED CLEAR POLYURETHANE, CPBD UNDER STAIRS LINED TO 1/2 HR. FIRE RESIST, 5MM ASBESTOLUX SHEETS TO ALL COMBUSTIBLE FACES.

MAKE 1/2 HR. F.R. WITH 5MM ASBESTOLUX AS NEEDED.

5MM ASBESTOLUX LINING TO WHOLE DOOR.

DOOR TO BE MADE AVAILABLE WITH NIGHT LATCH ONLY.

3.5 MM PLASTERBOARD + SKIM TO EXISTING STUDS.

NEW GLAZED DOORS + FRAME / SEE DETAILS ABOVE.
PAIR OF DOORS, TIMBERS SAME SIZE AS RESTAURANT DOORS, TO SUIT OPENING, GLAZED 6MM CLEAR GEORGIAN WIRE (IN TRAD. FIREBRICK IF MORE THAN 4sq. ft. GLASS) PERIOD CLOSERS IRONMONGERY TO BE AGREED ON SITE.

NOTE: ALL DOORS TO MAIN STAIRS TO BE 1/2 HOUR FIRE RESISTING + SELF CLOSING TO D.S. APPROVAL.

LONDON BOROUGH OF CAMDEN
TOWN AND COUNTRY PLANNING ACTS
13 APR 1976
PLANS APPROVED
ON BEHALF OF THE COUNCIL

5MM ASBESTOLUX LINING TO CPBD.

5MM ASBESTOLUX LINING TO LIFT PASCIA + DOOR.

NEW GLAZED 1/2 HR. F.R. DOOR, PERIOD CLOSER TYPE 2X99, 1 3/4" THICK, 6MM GEORGIAN WIRE CLEAR GLASS TRAD. MARBITE FIREBRICK (44 MM) PAINTED, GLOSS POLYURETHANE FINISH TO SW. BRASS DOOR KNOBS, PERIOD CLOSURE ALL SIMILAR TO RESTAURANT DOORS.

REMOVE EXISTING DEADLOCKS TO RESTAURANT DOORS, REPLACE WITH SINGLE CYLINDER MORTICE NIGHT LATCH WITH KEY OPERATION EXTERNALLY, SWIB OPERATIONS INTERNALLY.

CTP/N13 / 3K/C / H.D. 8/4/77