




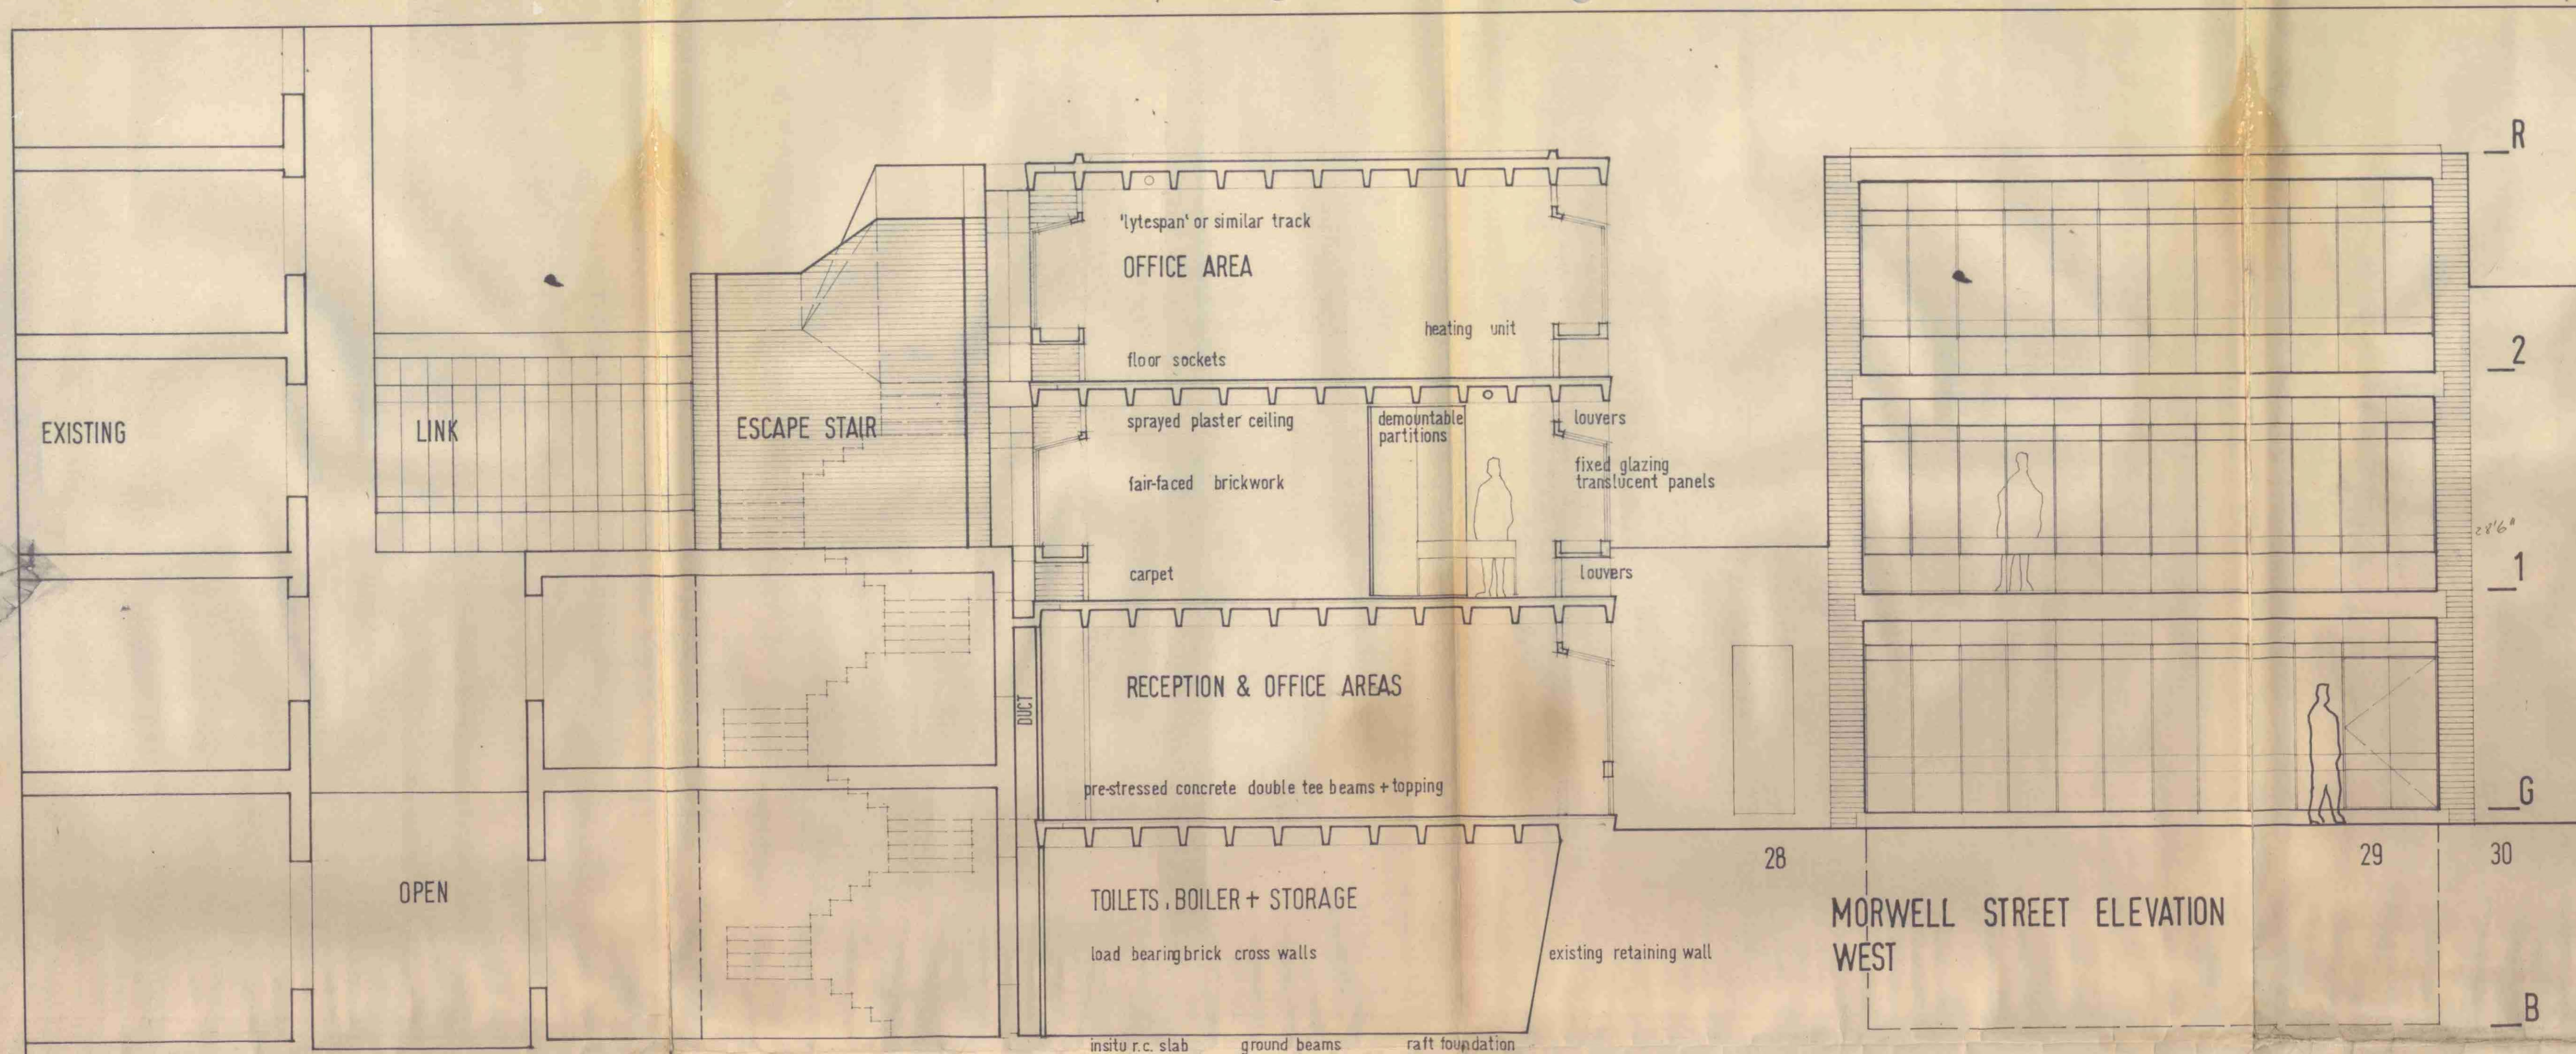

SECTION A-A LOOKING SOUTH

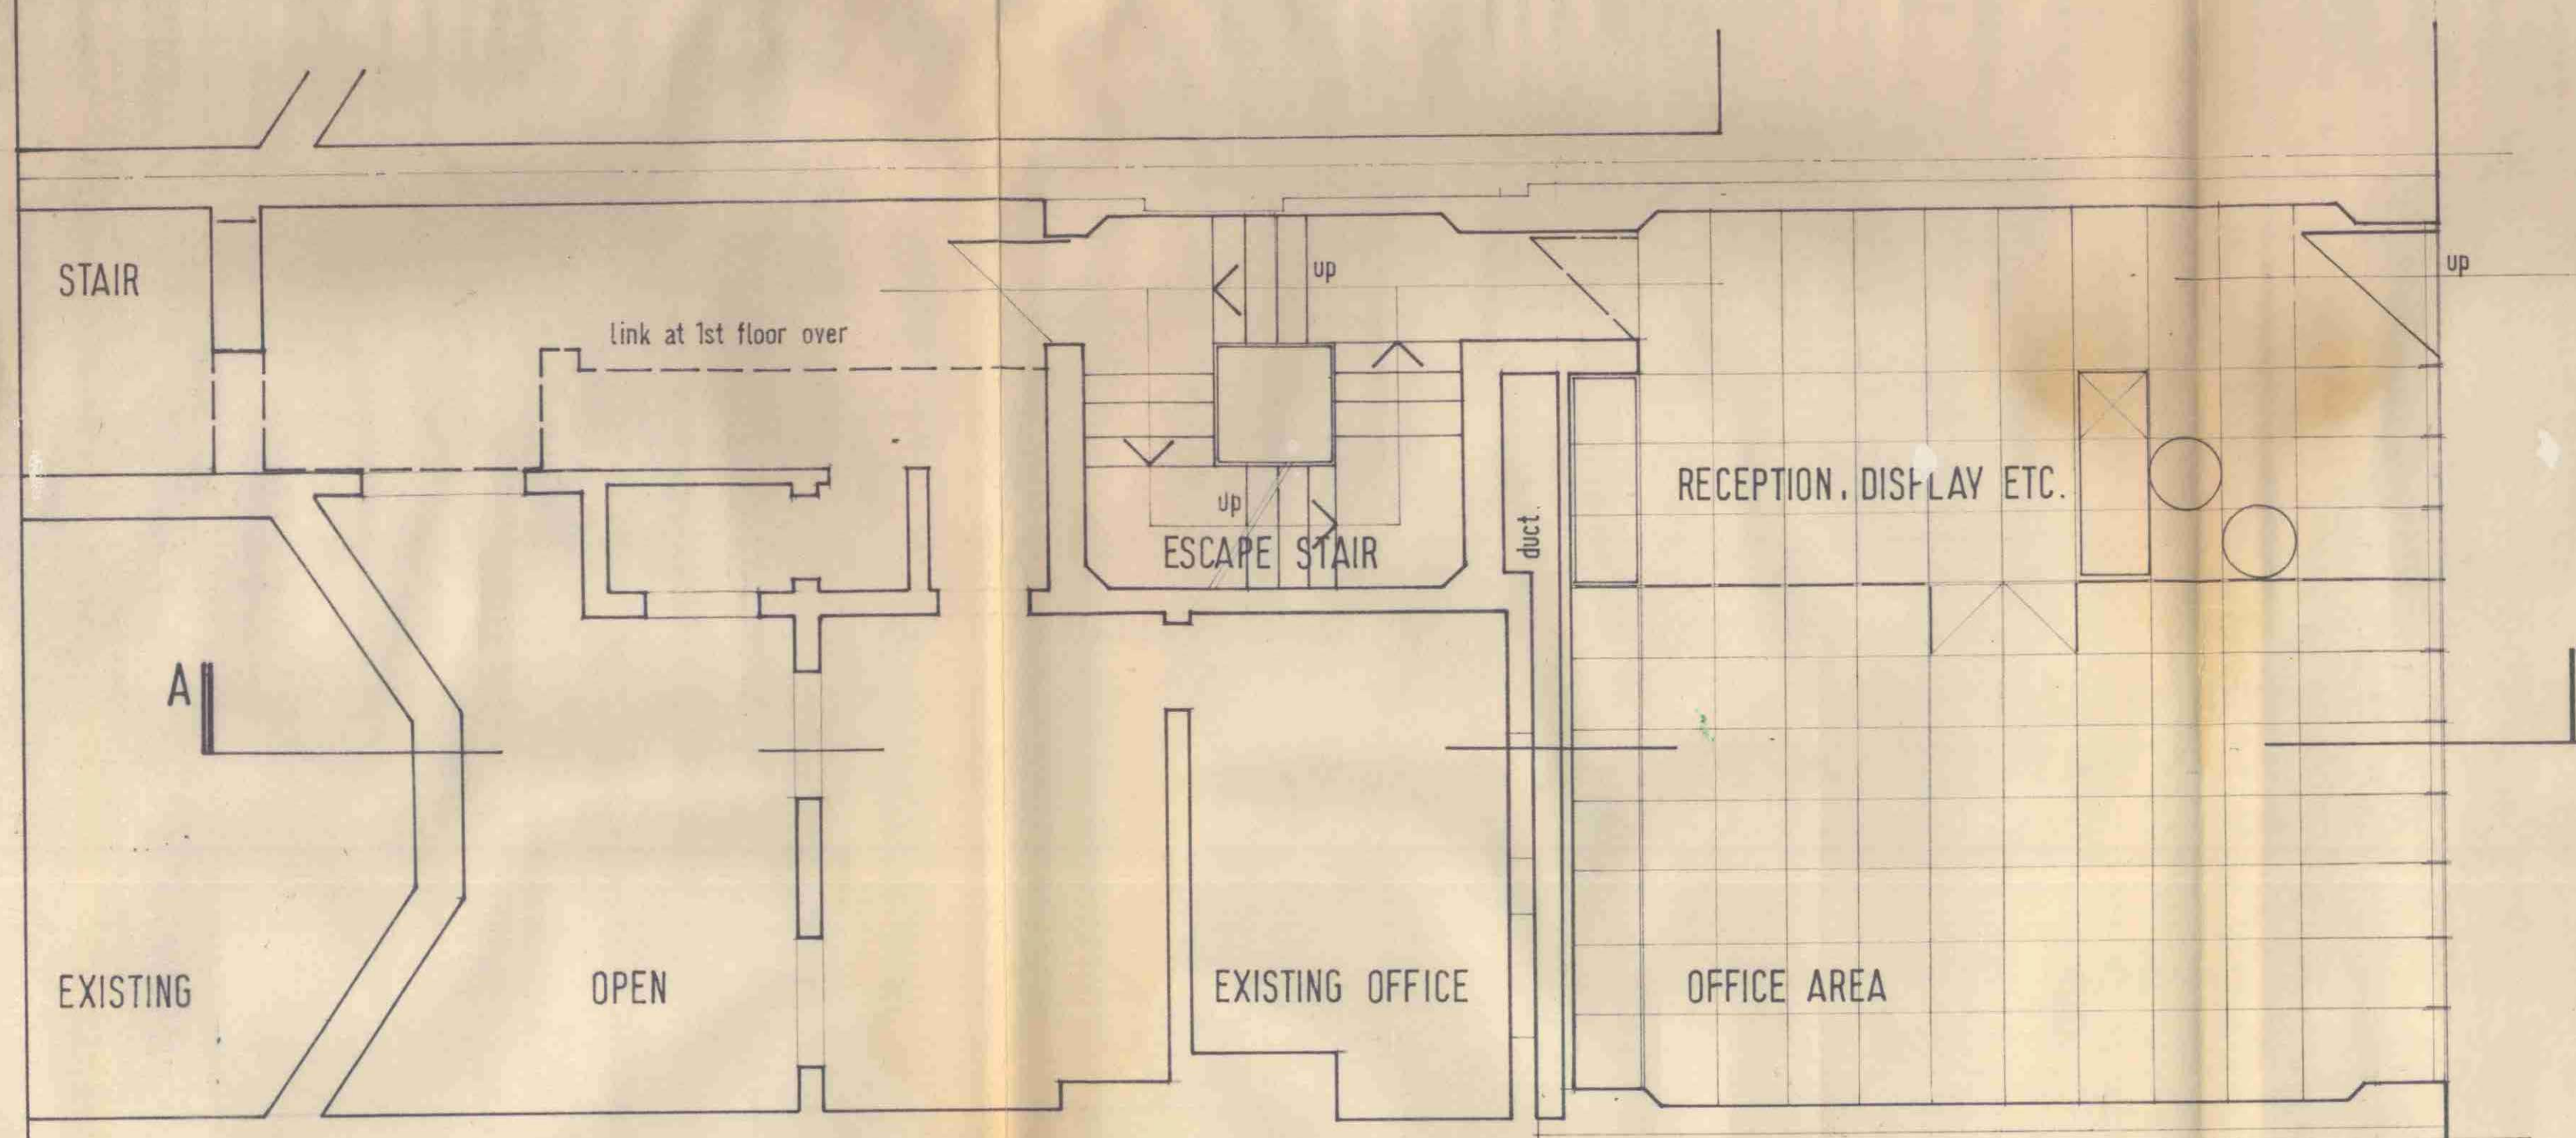

PLAN AT GROUND FLOOR LEVEL

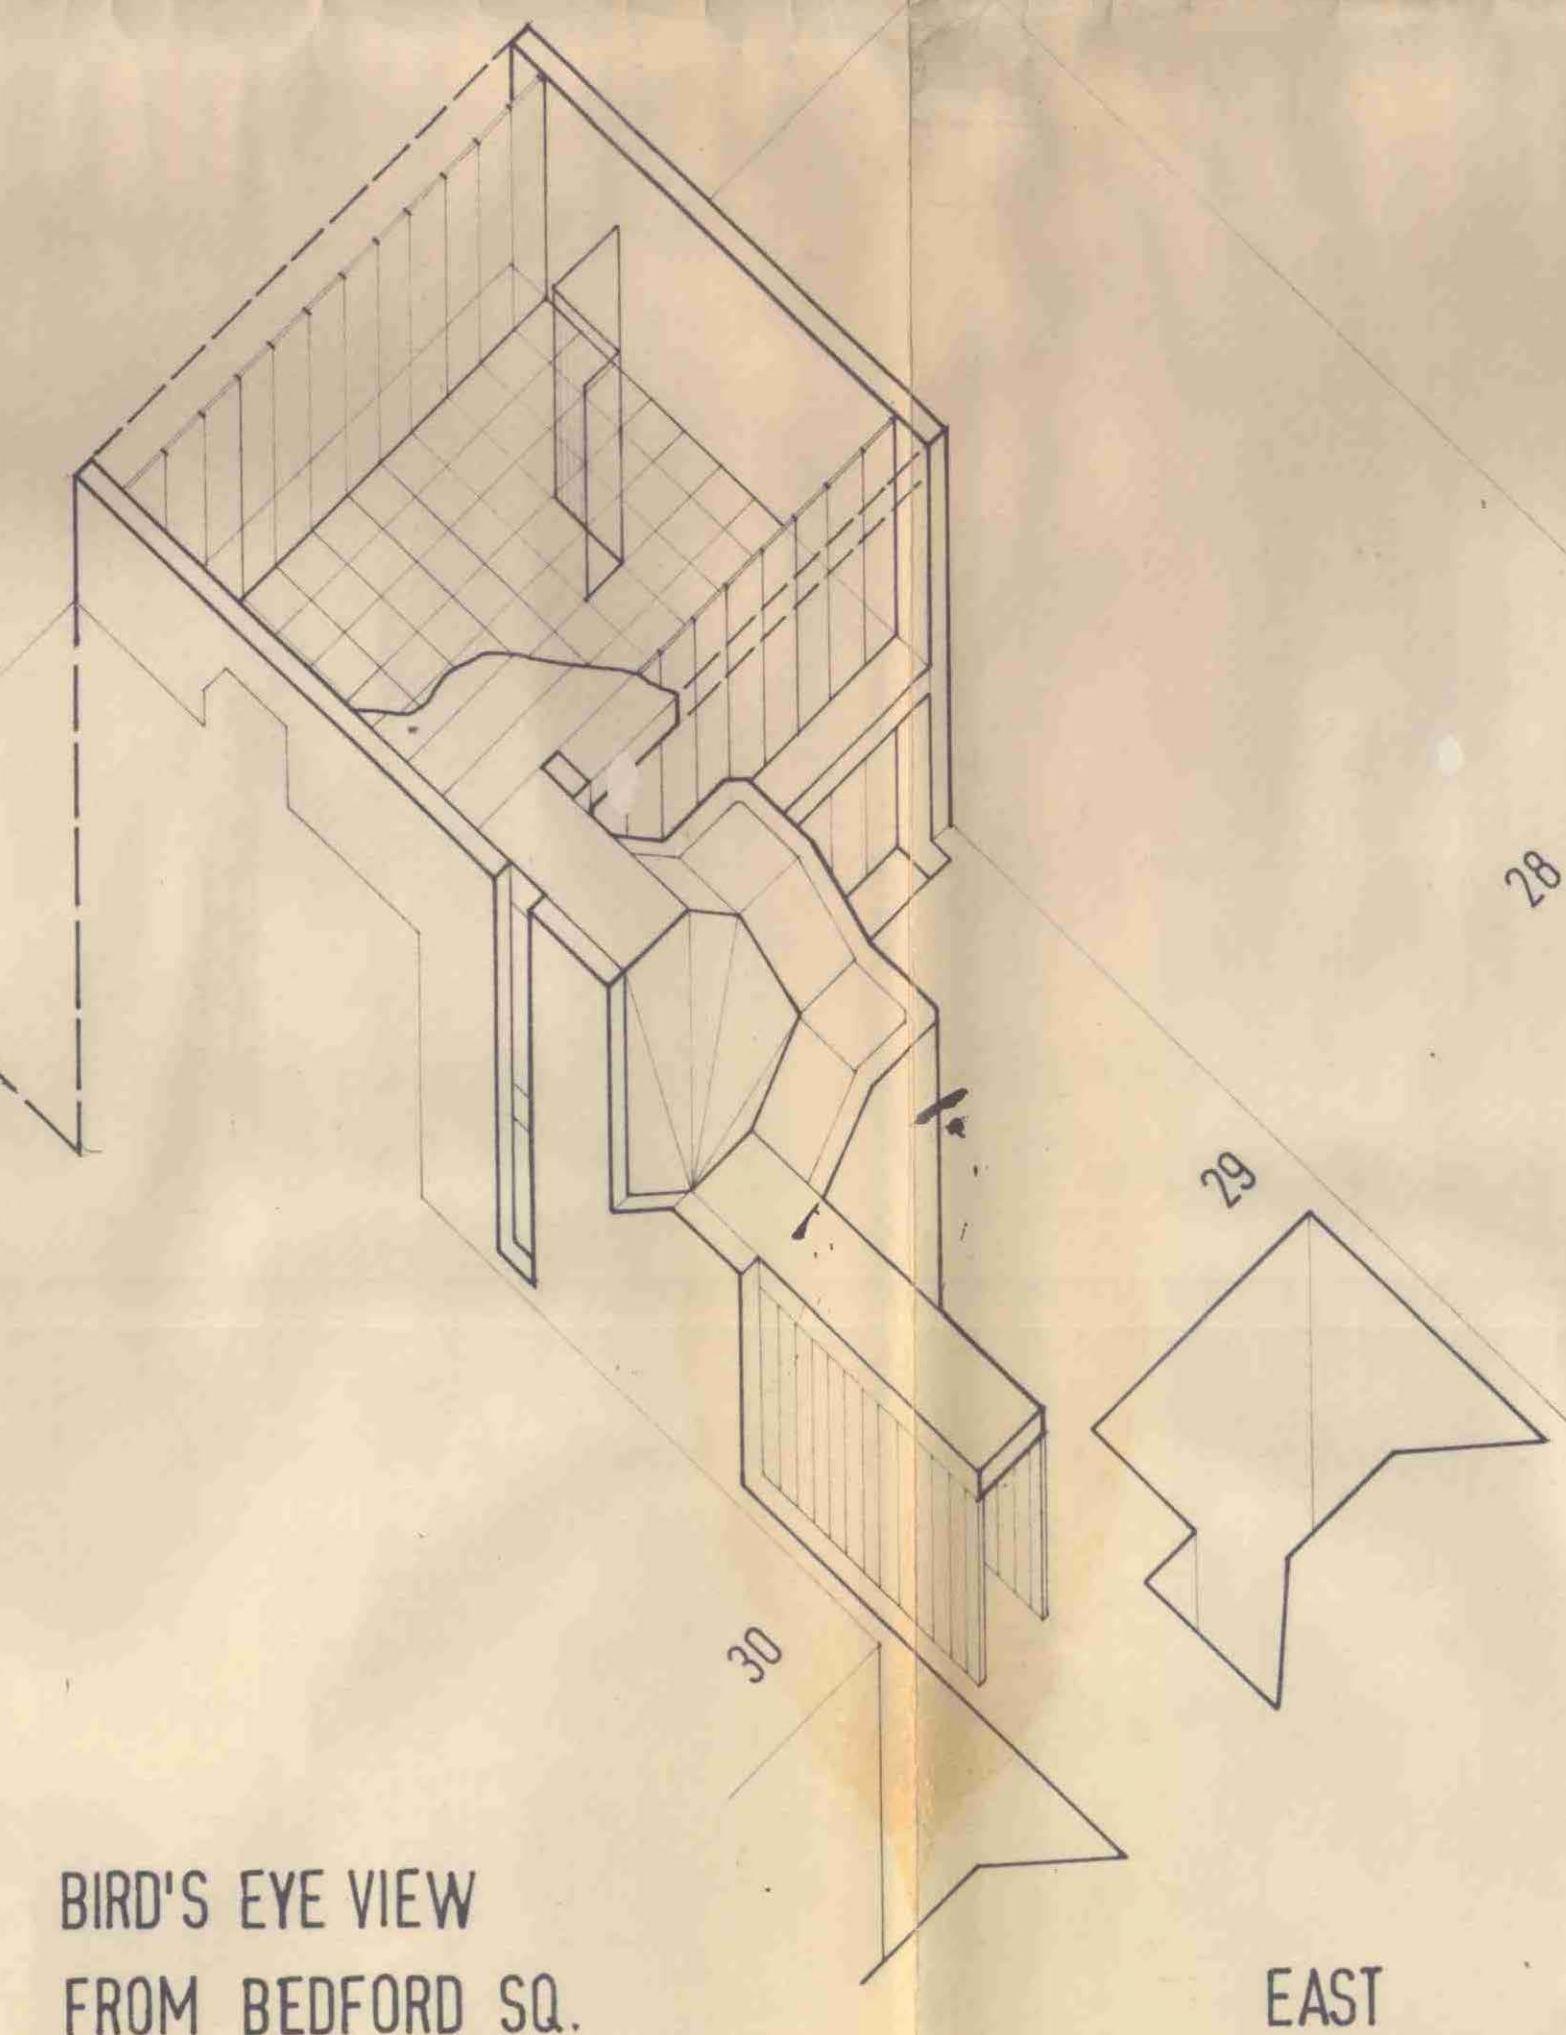

BIRD'S EYE VIEW
FROM BEDFORD SQ.

date	revision	no.

LONDON BOROUGH OF CAMDEN	
PLANS	APPROVED
26 AUG 1970	
ON BEHALF OF THE COUNCIL	

CTP/N13/3K/C/HB/1496/905K

3 April 70 glazing line moved to building face forward 2'-0"

date	drawn	check	drawing no.
MAR 70	JGT.		28965/3
subject	project		
SKETCH SCHEME TWO.	BEACHCROFT + CO. 29 BEDFORD SQ.		
CI/SFB	scale		
	1/4" = 1'-0"		

RICHARD ELLIS & SON chartered surveyors
BOUNDARY HOUSE, JEWRY STREET, E.C.3. 01-283-3090
P. E. WILLIAMS M. Arch. ARIBA architect