



ELEVATION - to MORWELL STREET with adjoining buildings

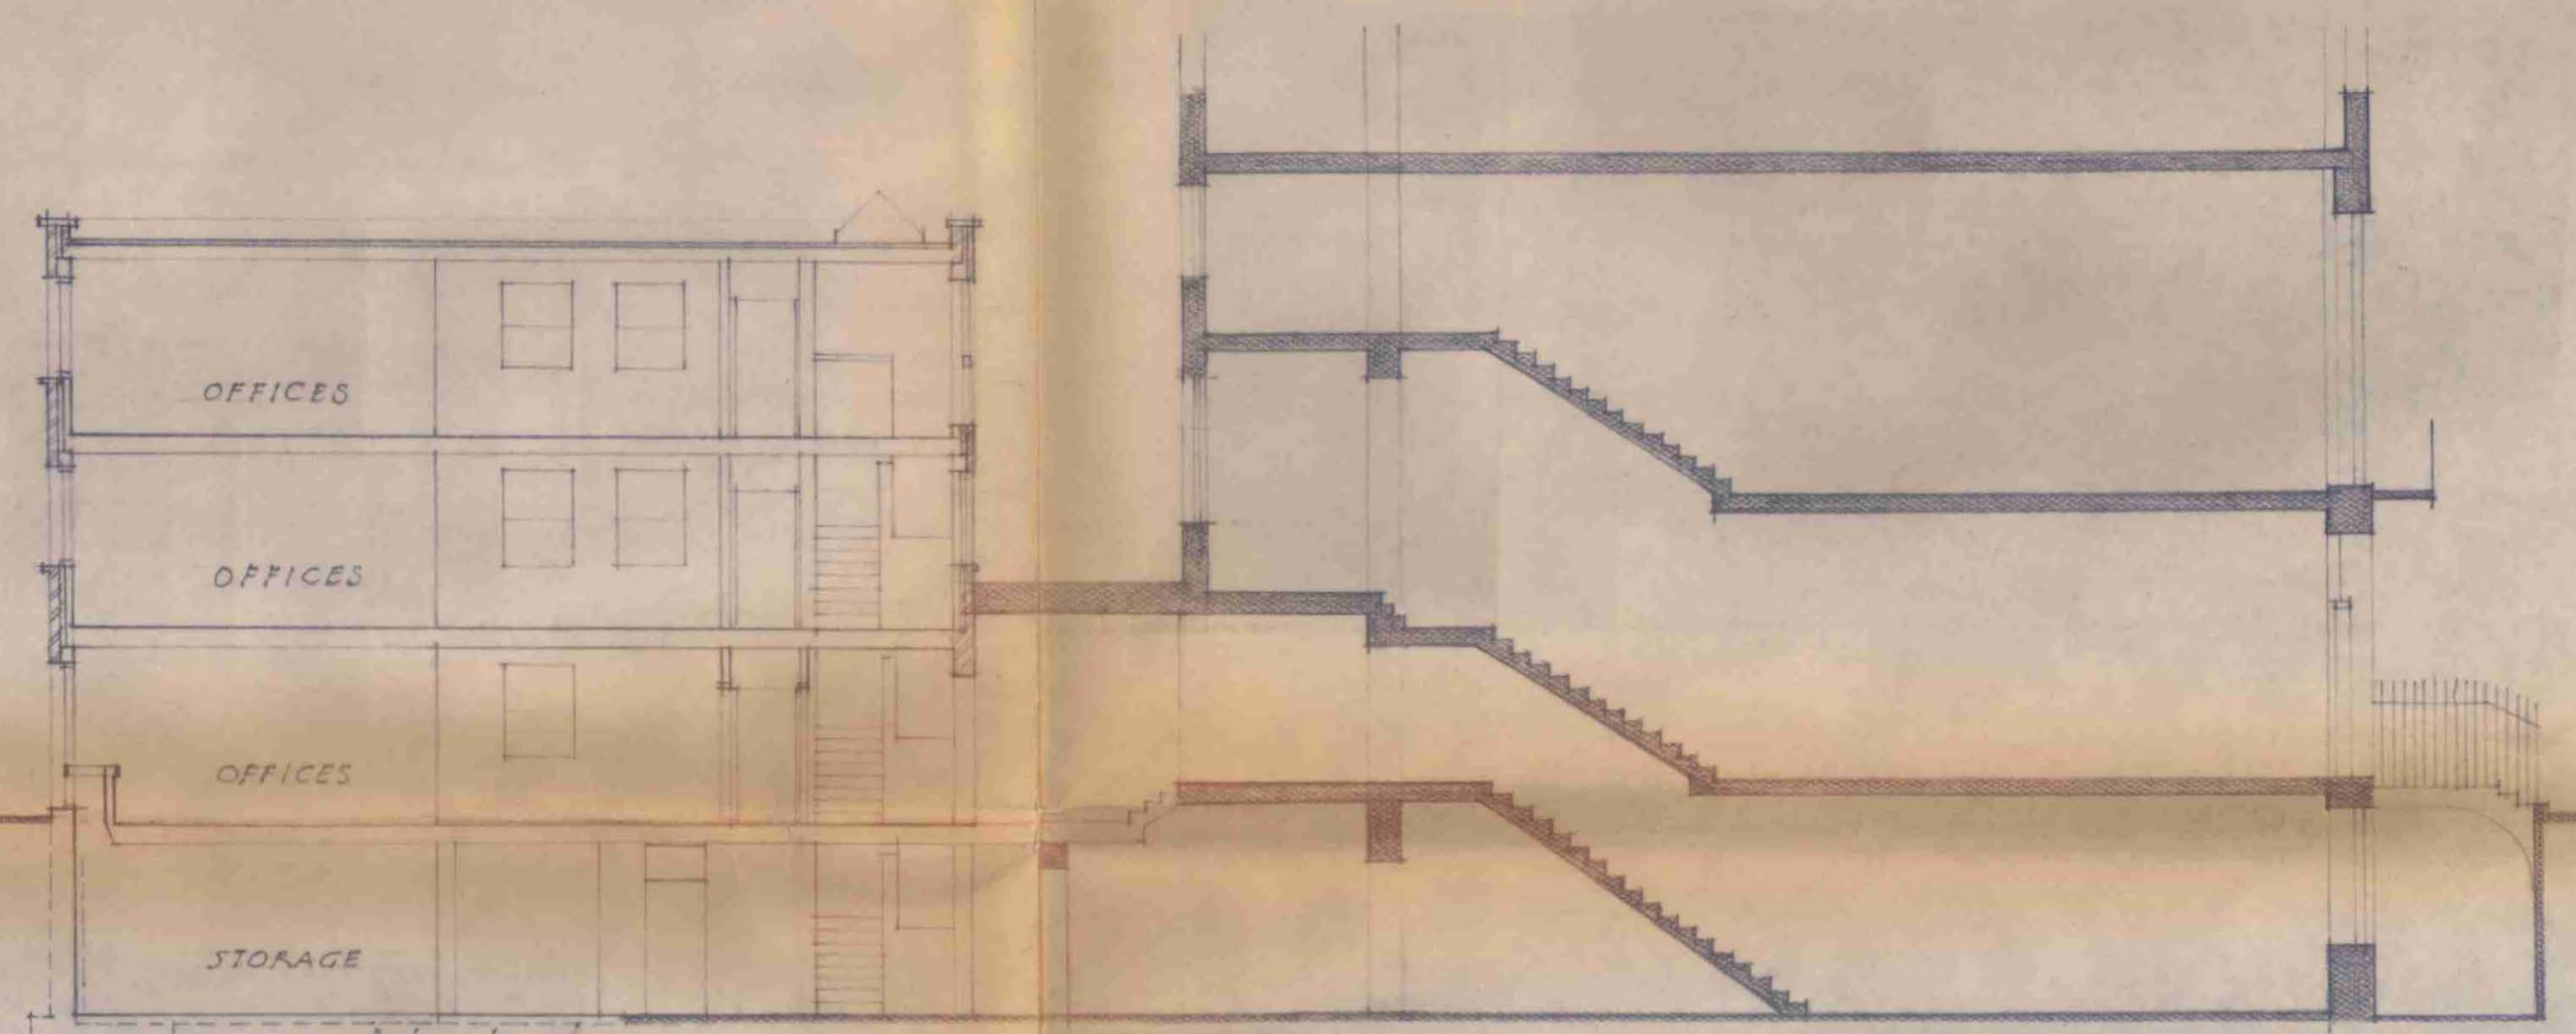

LONGITUDINAL SECTION

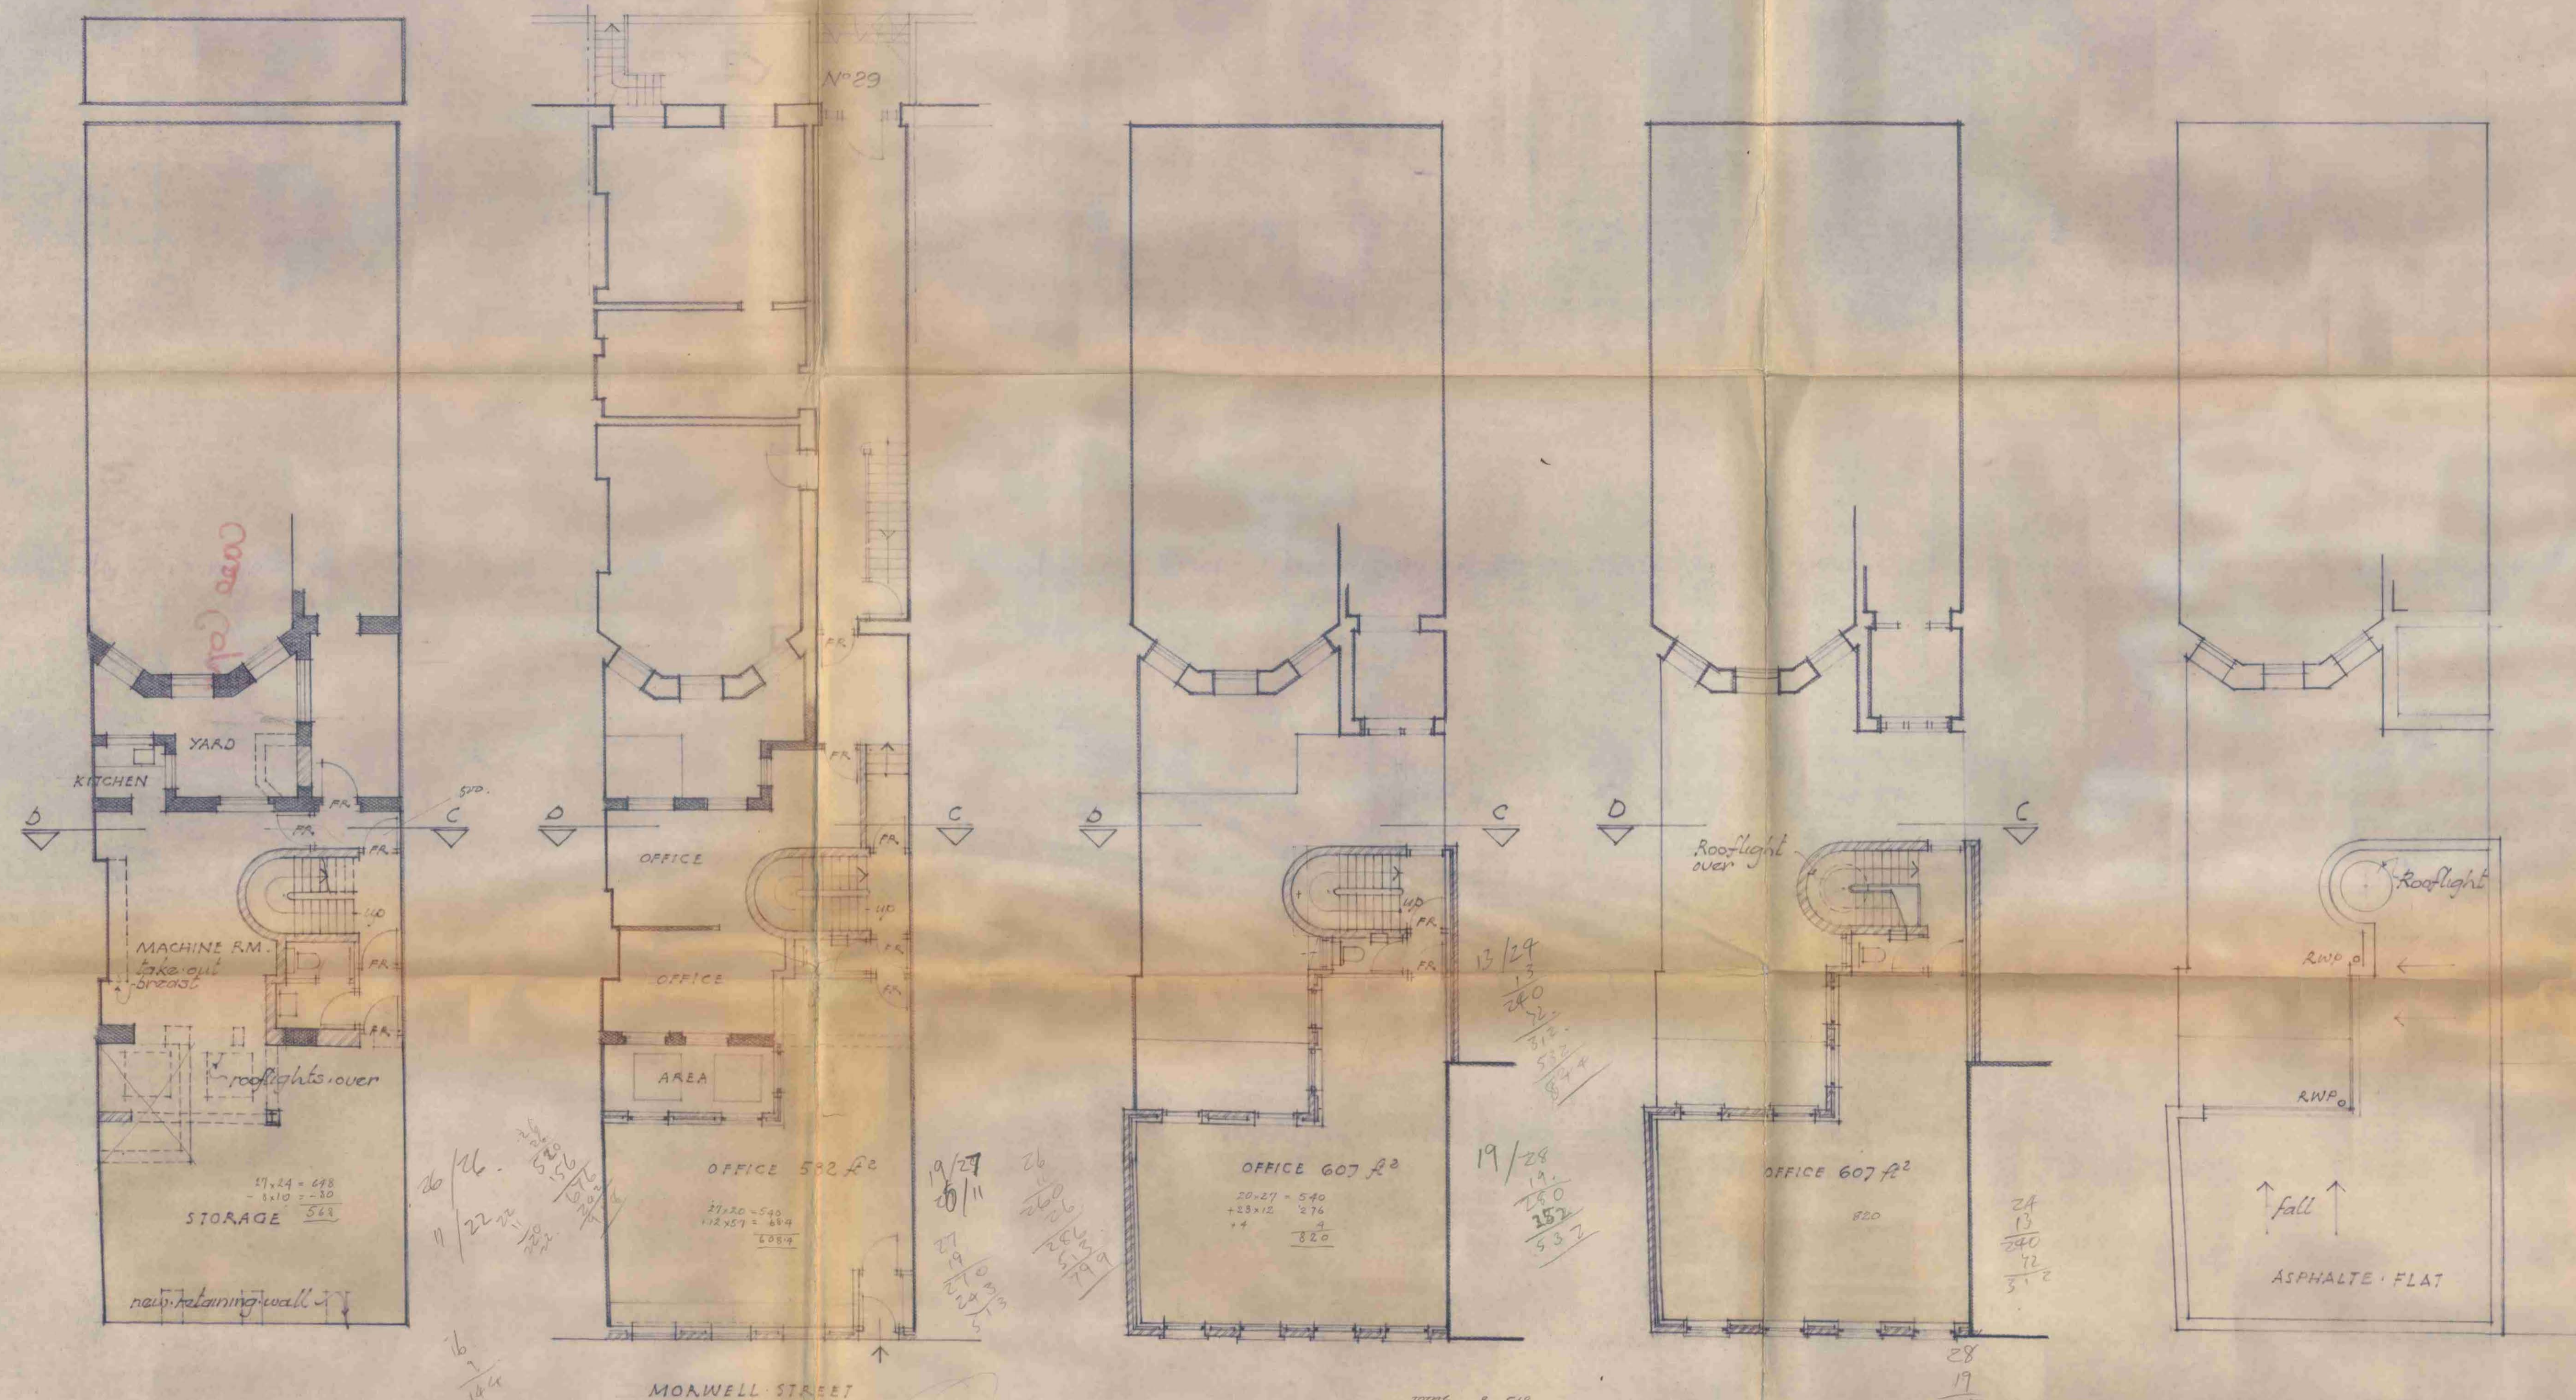


BASEMENT

GROUND FLOOR


FIRST FLOOR

SECOND FLOOR

ROOF LEVEL

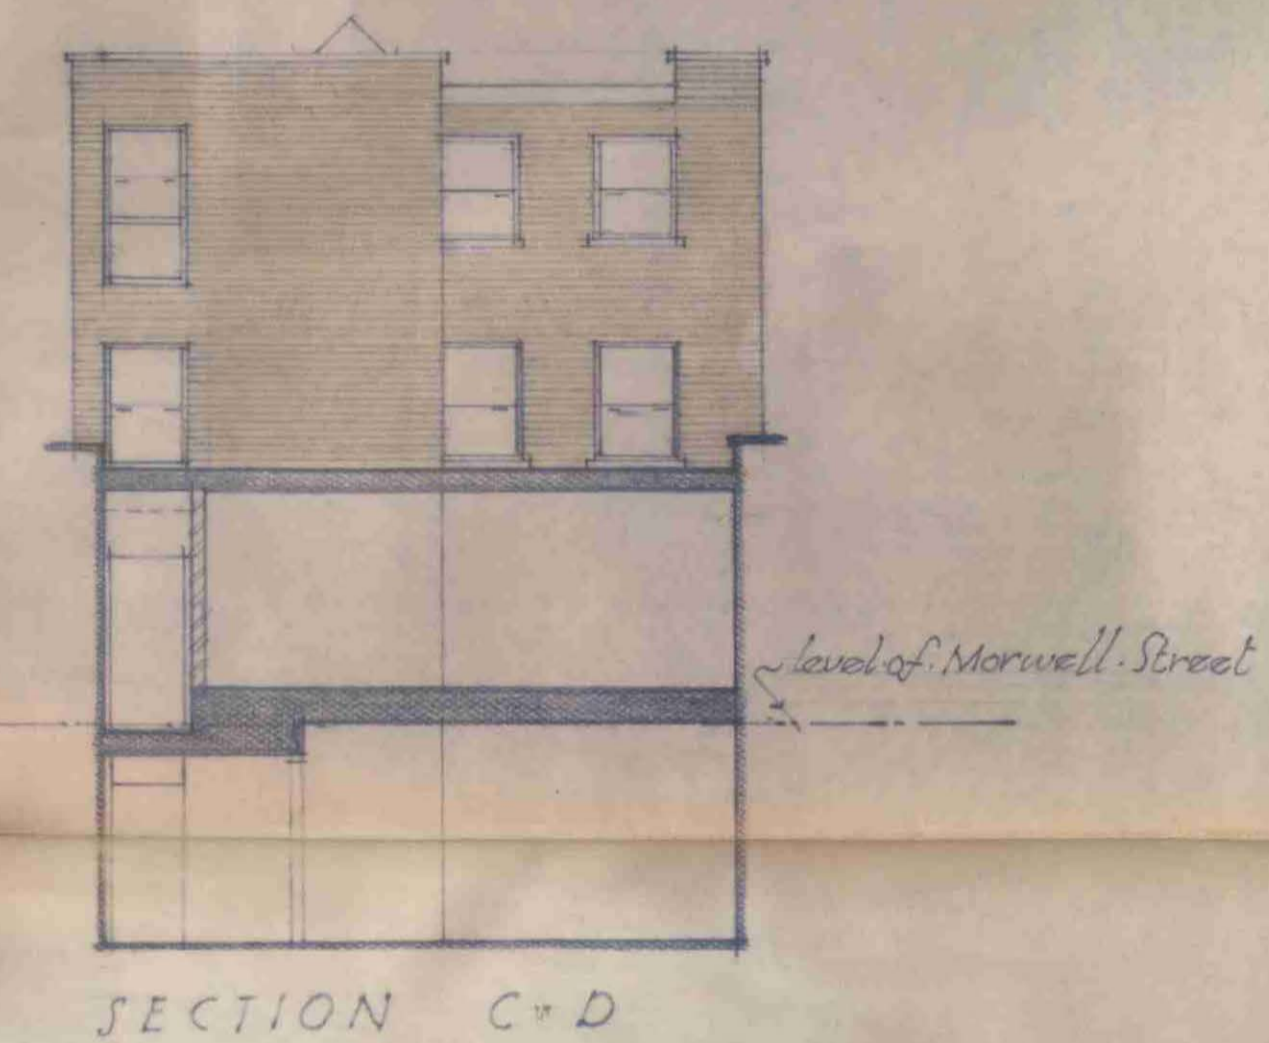

SECTION C-D

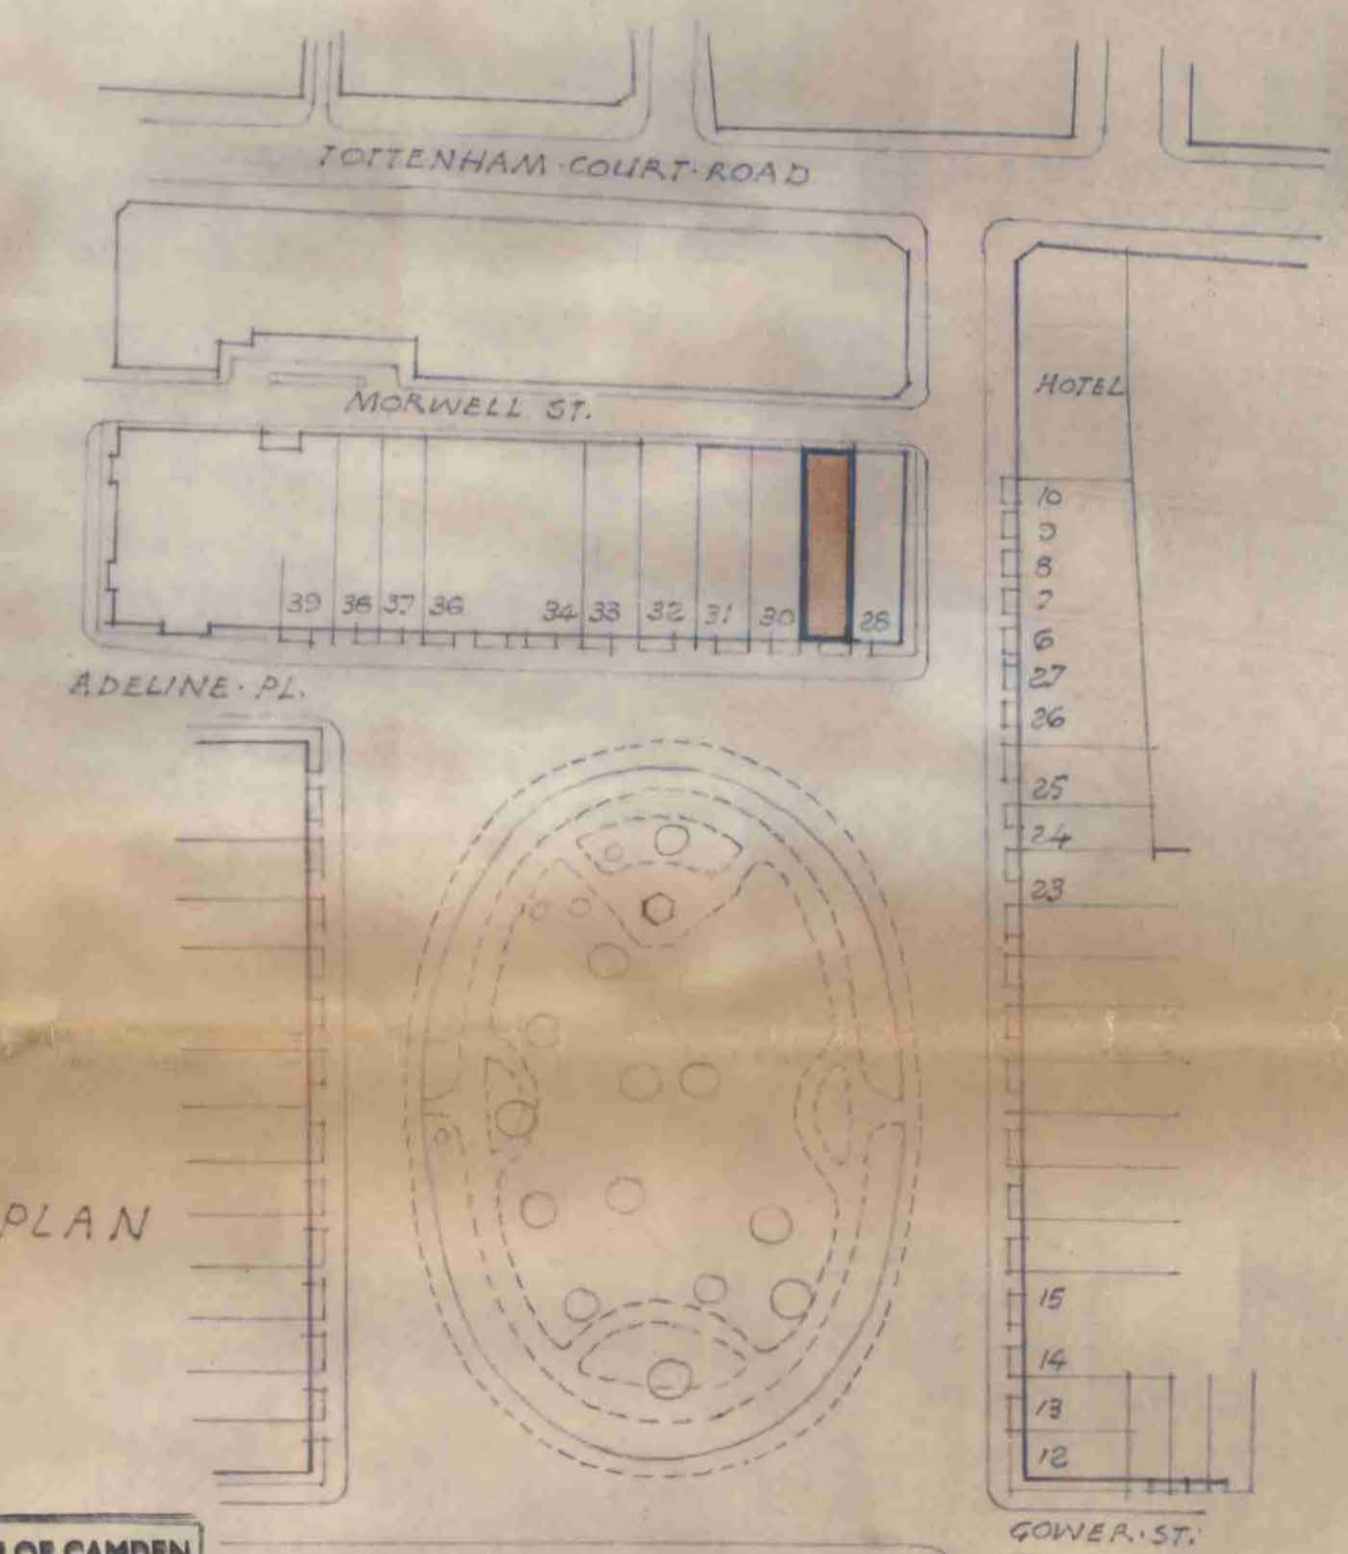

LOCALITY PLAN 1:1250

LONDON BOROUGH OF CAMDEN
 PLANS APPROVED
 DISAPPROVED
 31 JAN 1973
 ON BEHALF OF THE COUNCIL

29 BEDFORD SQ WC1
 EXTENSION AT REAR

Gerald Shenstone and Partners Architects 26 Bloomsbury Square WC1		
project	8 653	2
date	Nov. 1972	
scale	8 1/2" = 1'	
drawn	RJ	
Ronald Trebilcock FRIBA Consultant		

N13/34/e/HB 532
15093