


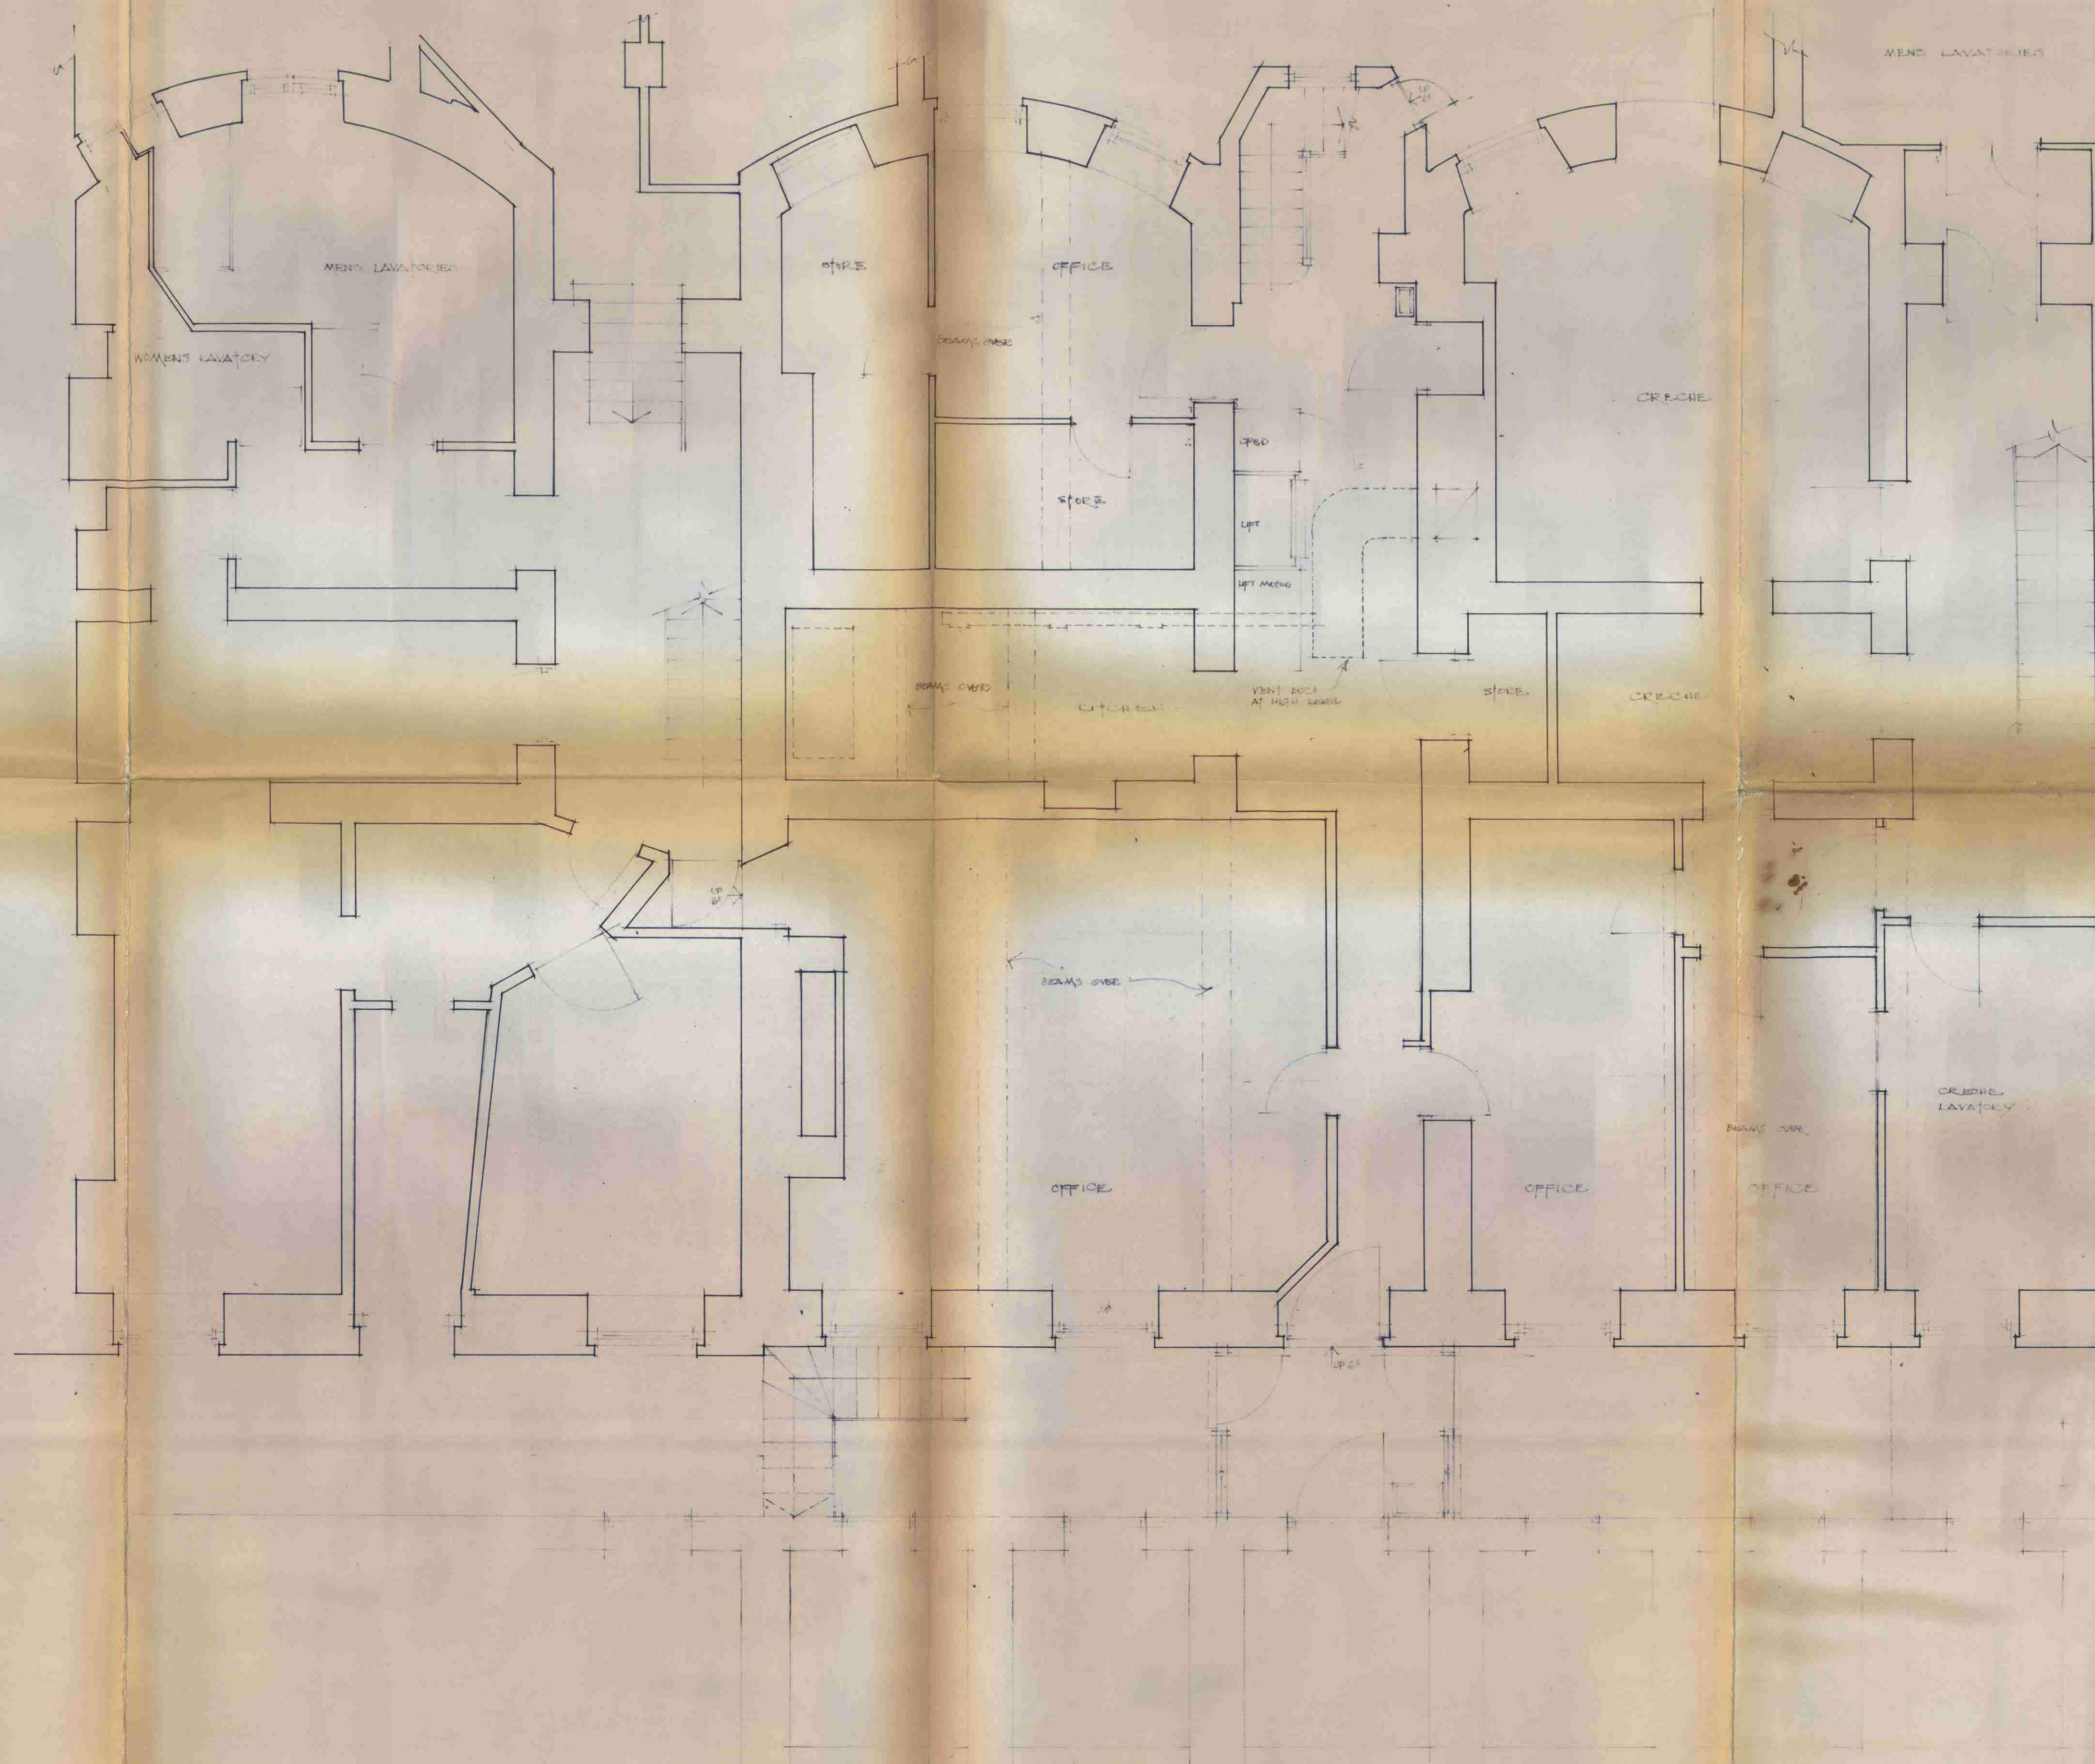

LONDON BOROUGH OF CAMDEN
 PLANS APPROVED
 23 APR 1974
 ON BEHALF OF THE COUNCIL

CASE COPY

CTP/N13/34/B/HB 782

Job A.A. RESTAURANT	dwg. AS EXISTING	20-01
Patrick Hemmell, 35% Delancey St NW1	Rev. 1	Rev. 2

