


- NOTES
1. This drawing must not be scaled
 2. The contractor is to check all dimensions on site

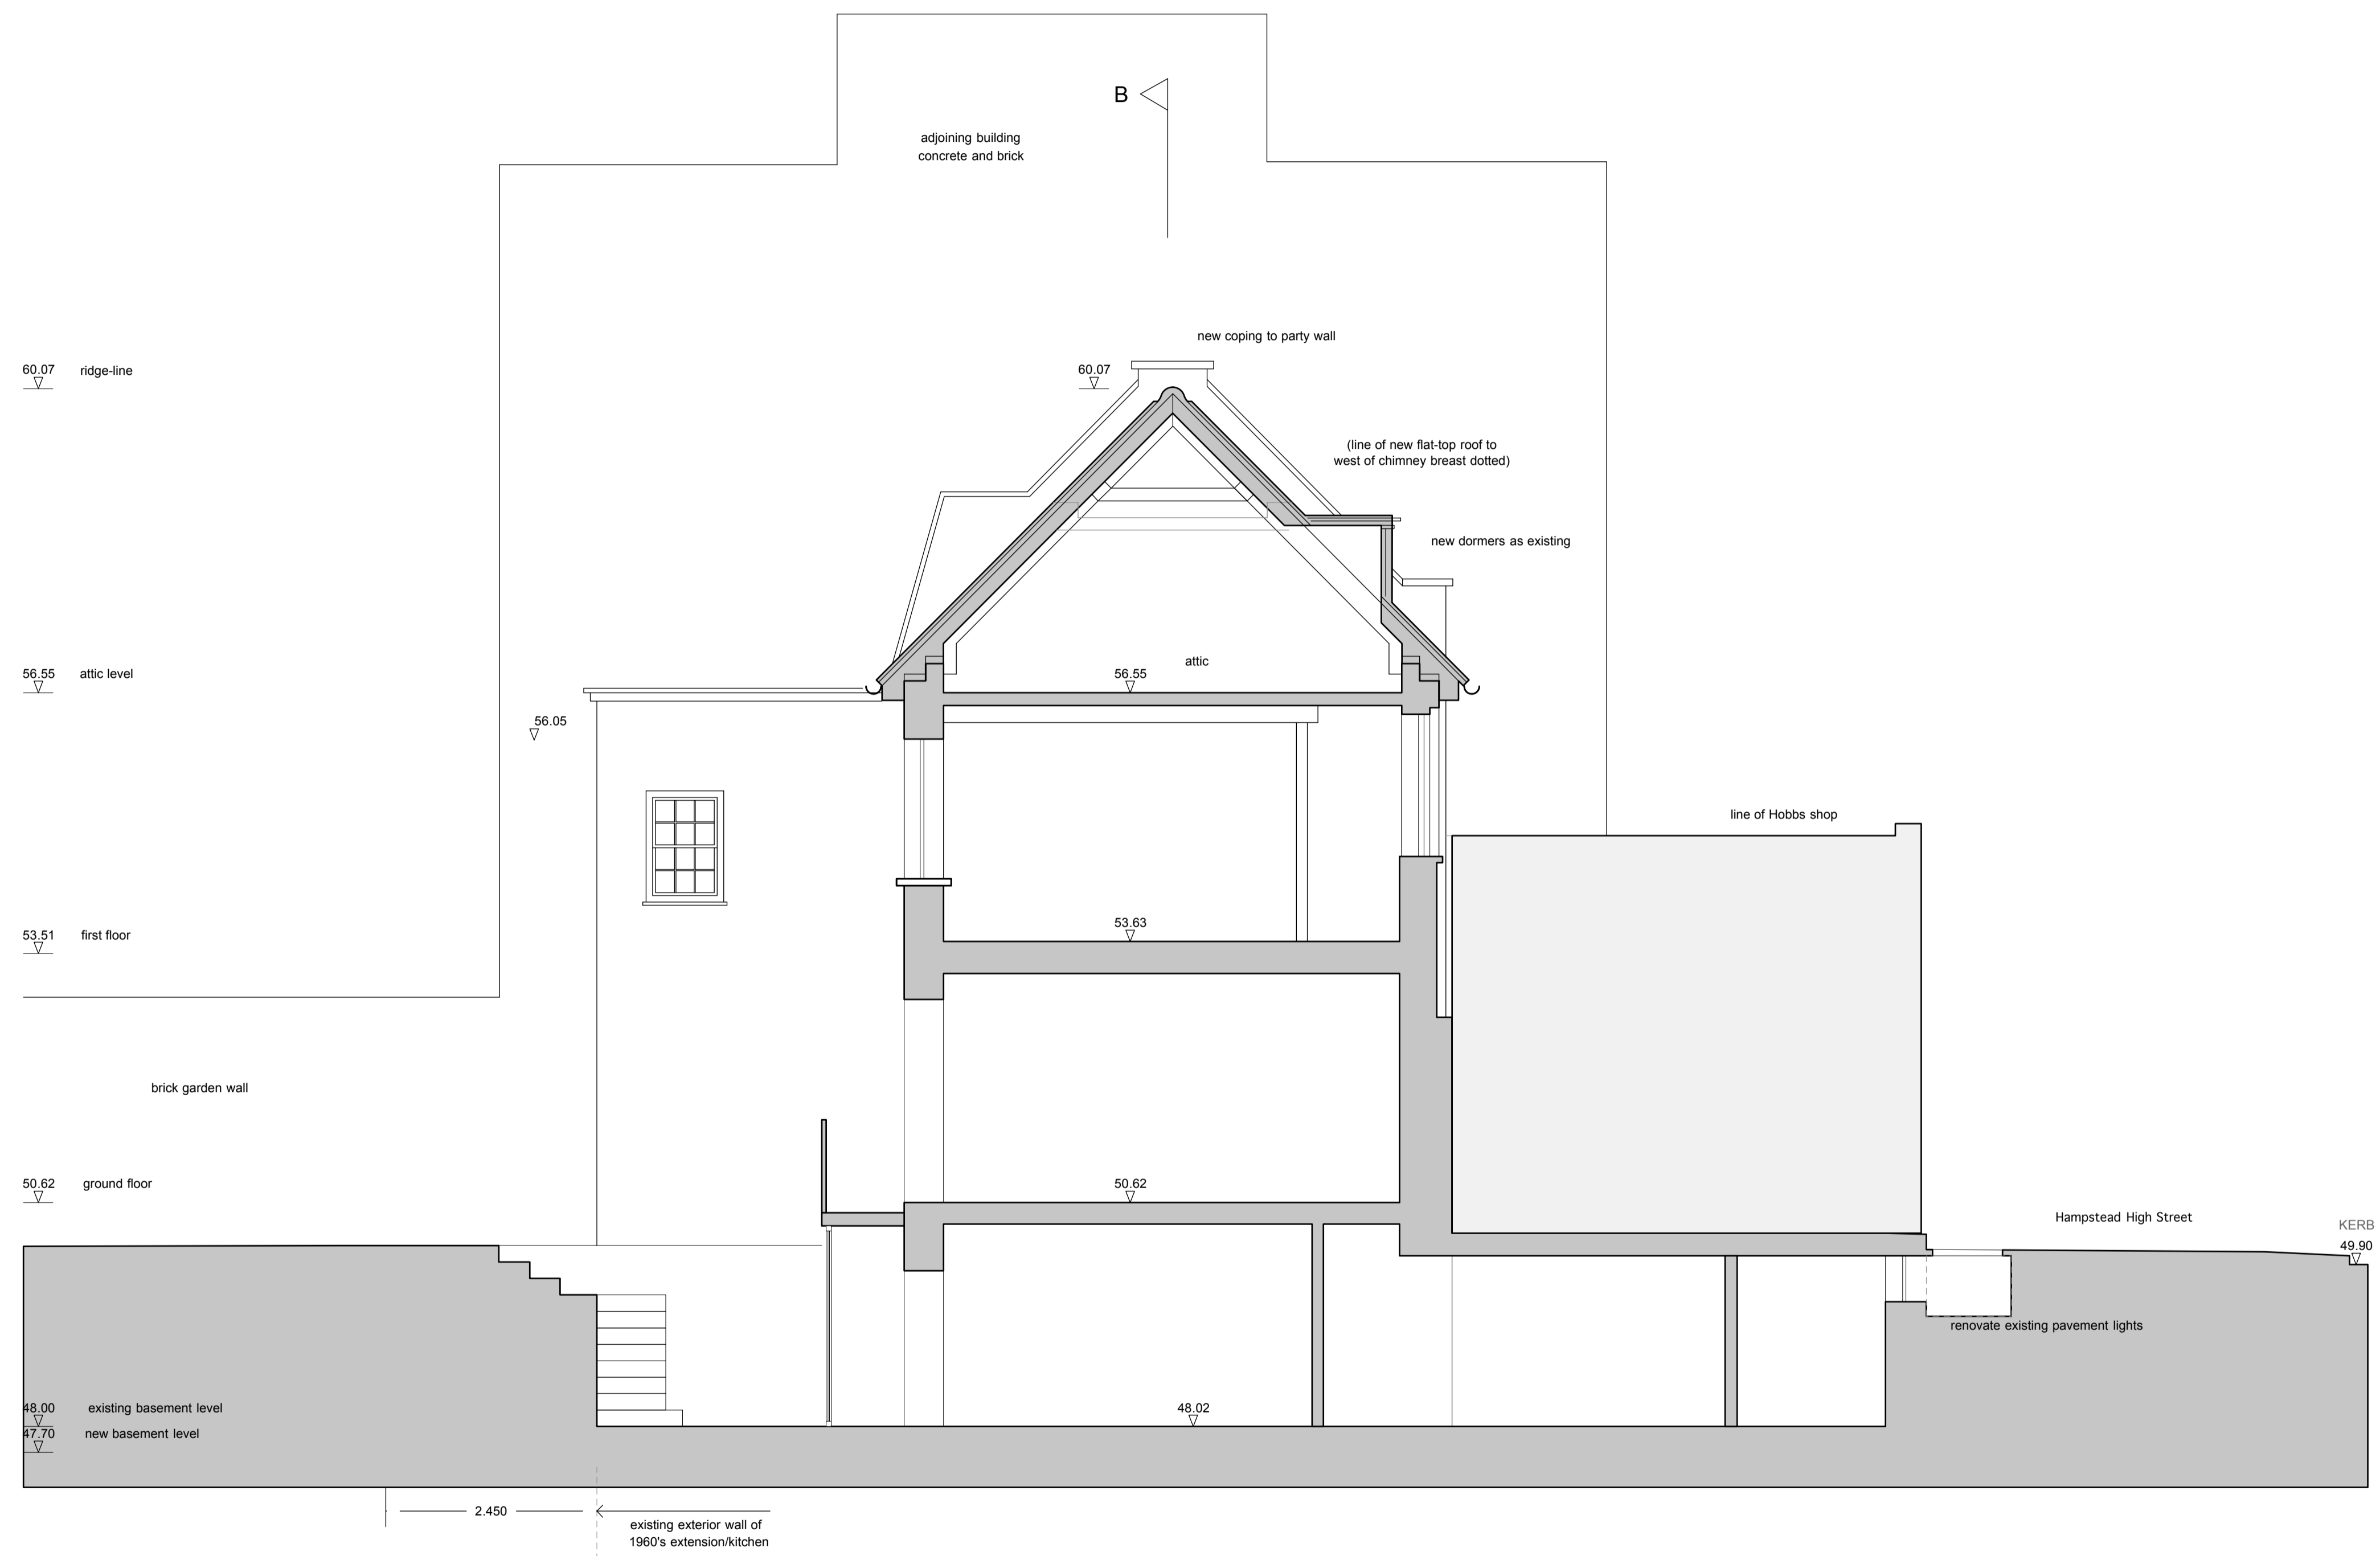

SECTION DD - As Existing

B	Final Amended Planning Set	Feb 2018
A	Final Planning Set	April 2017
-	Issued for Planning	April 2016
no.	revision	date

dwg type GENERAL ARRANGEMENT

dwg status PLANNING

Sacks Maguire Architects
 155a Regents Park Road London NW1 8BB
 Telephone 020 7722 9298 Fax 020 7431 4398

Project
 Old Bank House, 14 Hampstead High Street,
 London NW3 1PX

Title
 Section CC - As Existing

Client
 Mr G Moran

scale	1: 50 @ A1	drawn	DD	date	March 2016
	1: 100 @ A3				

job number	drawing number	revision
619	P20	B