



Kemper Roof or similar
 Cold vented roof?
 Colour to match zinc
 Roof pitch = approx 4°
<http://www.kemper-system.com/UK/eng/>

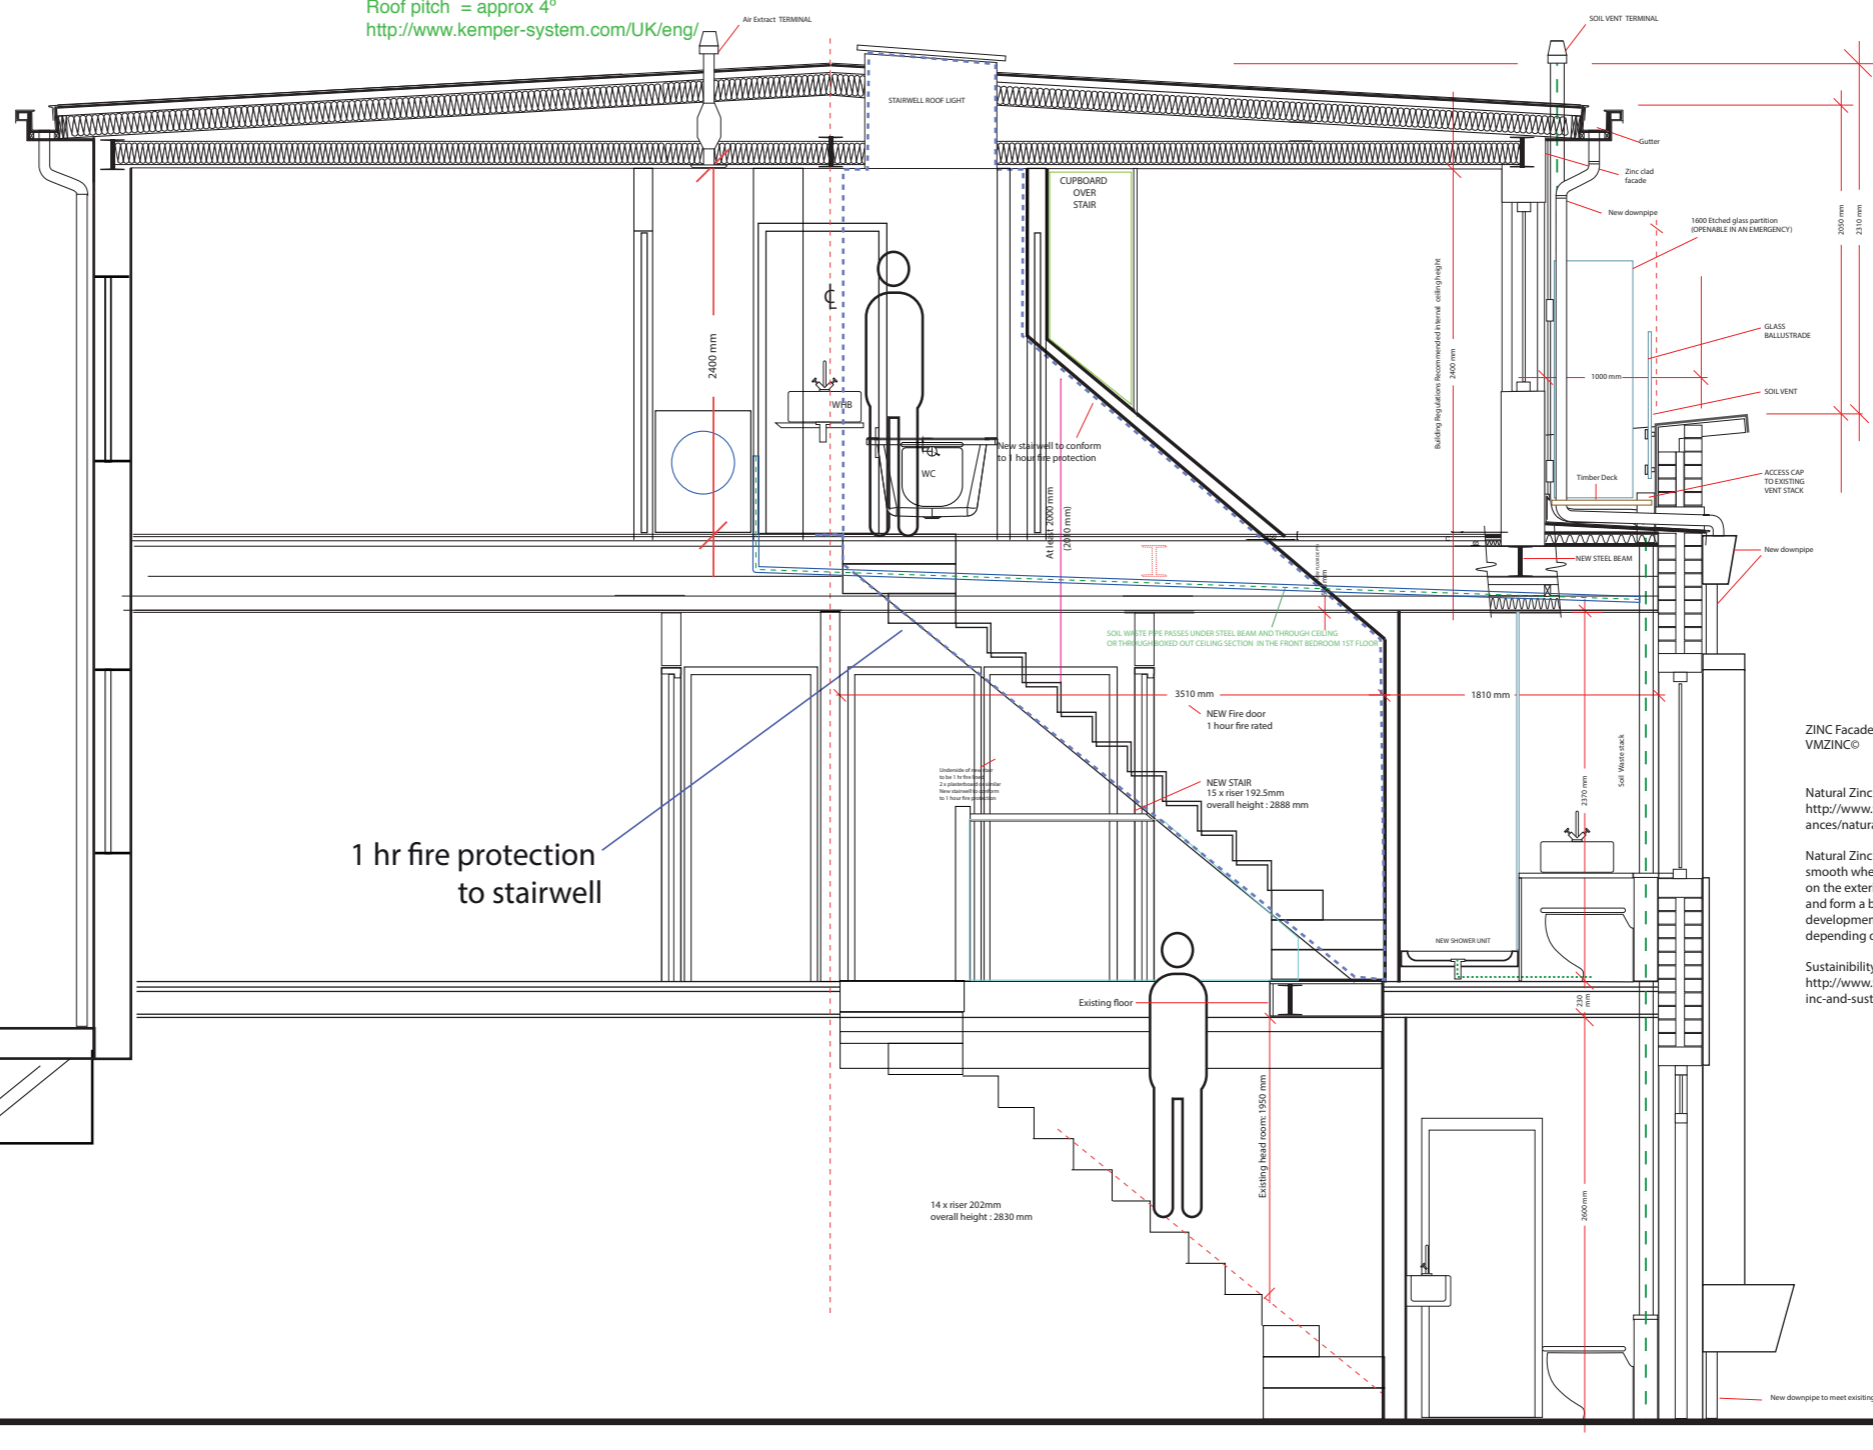


ZINC FACADE SPECIFICATION
 VMZINC®

Natural Zinc by VMZINC
<http://www.vmpzinc.co.uk/zinc-basics/surface-appearances/natural-zinc-by-vmzinc.html>
 Natural Zinc by VMZINC is the original zinc - shiny and smooth when leaving the rolling mill. When installed on the exterior of a building, Natural Zinc will weather and form a beautifully textured grey patina. The development of the patina can take several years depending on the location of the panels.
 Sustainability:
<http://www.vmpzinc.co.uk/sustainability/vmzinc-and-sustainability.html>

SECTION C-C : Number 4a Upper Park Road

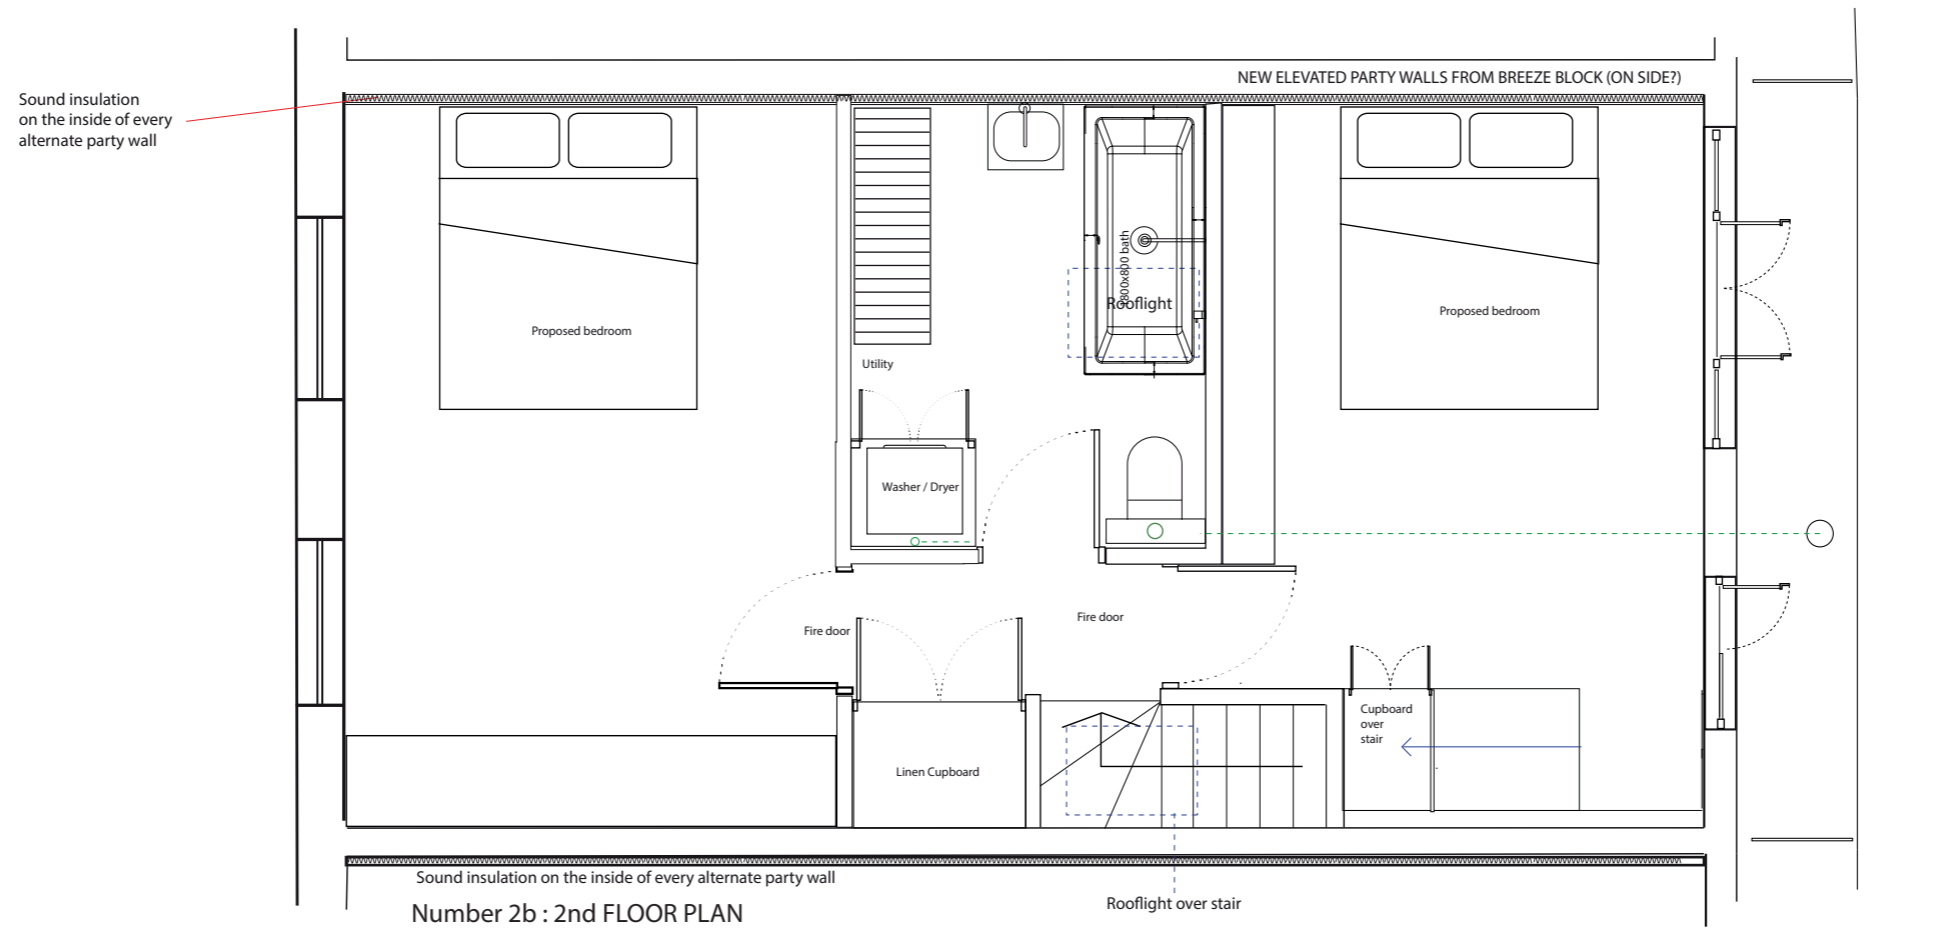

Number 2b : 2nd FLOOR PLAN

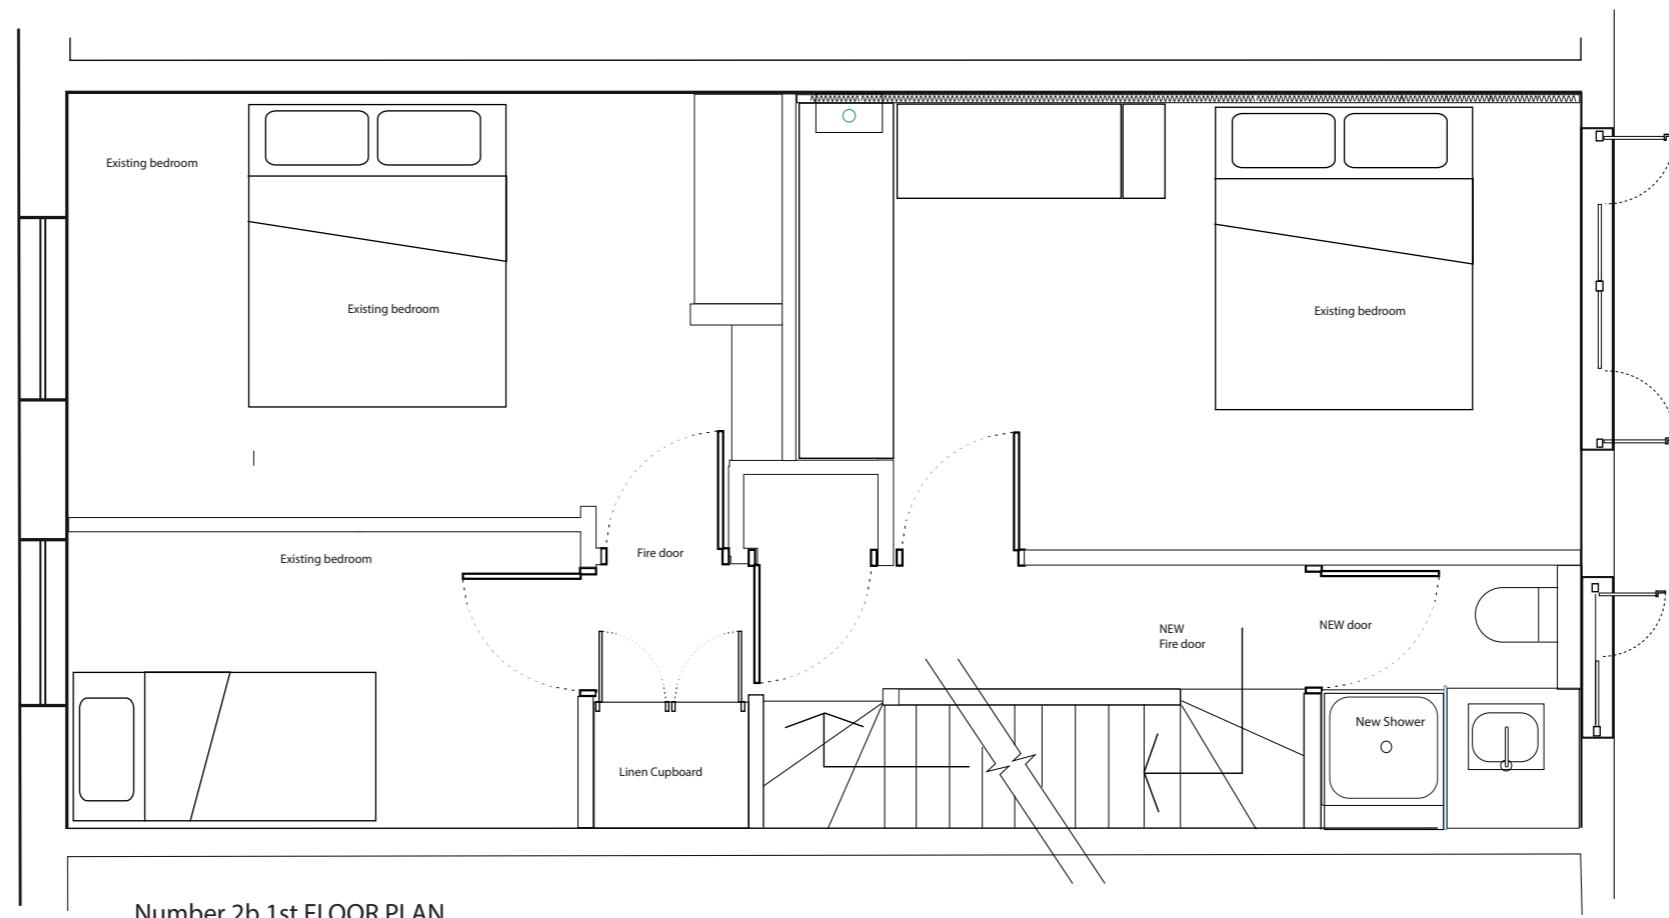

Number 2b 1st FLOOR PLAN

