



Kemper Roof or similar  
 Cold vented roof?  
 Colour to match zinc  
 Roof pitch = approx 4°  
<http://www.kemper-system.com/UK/eng/>

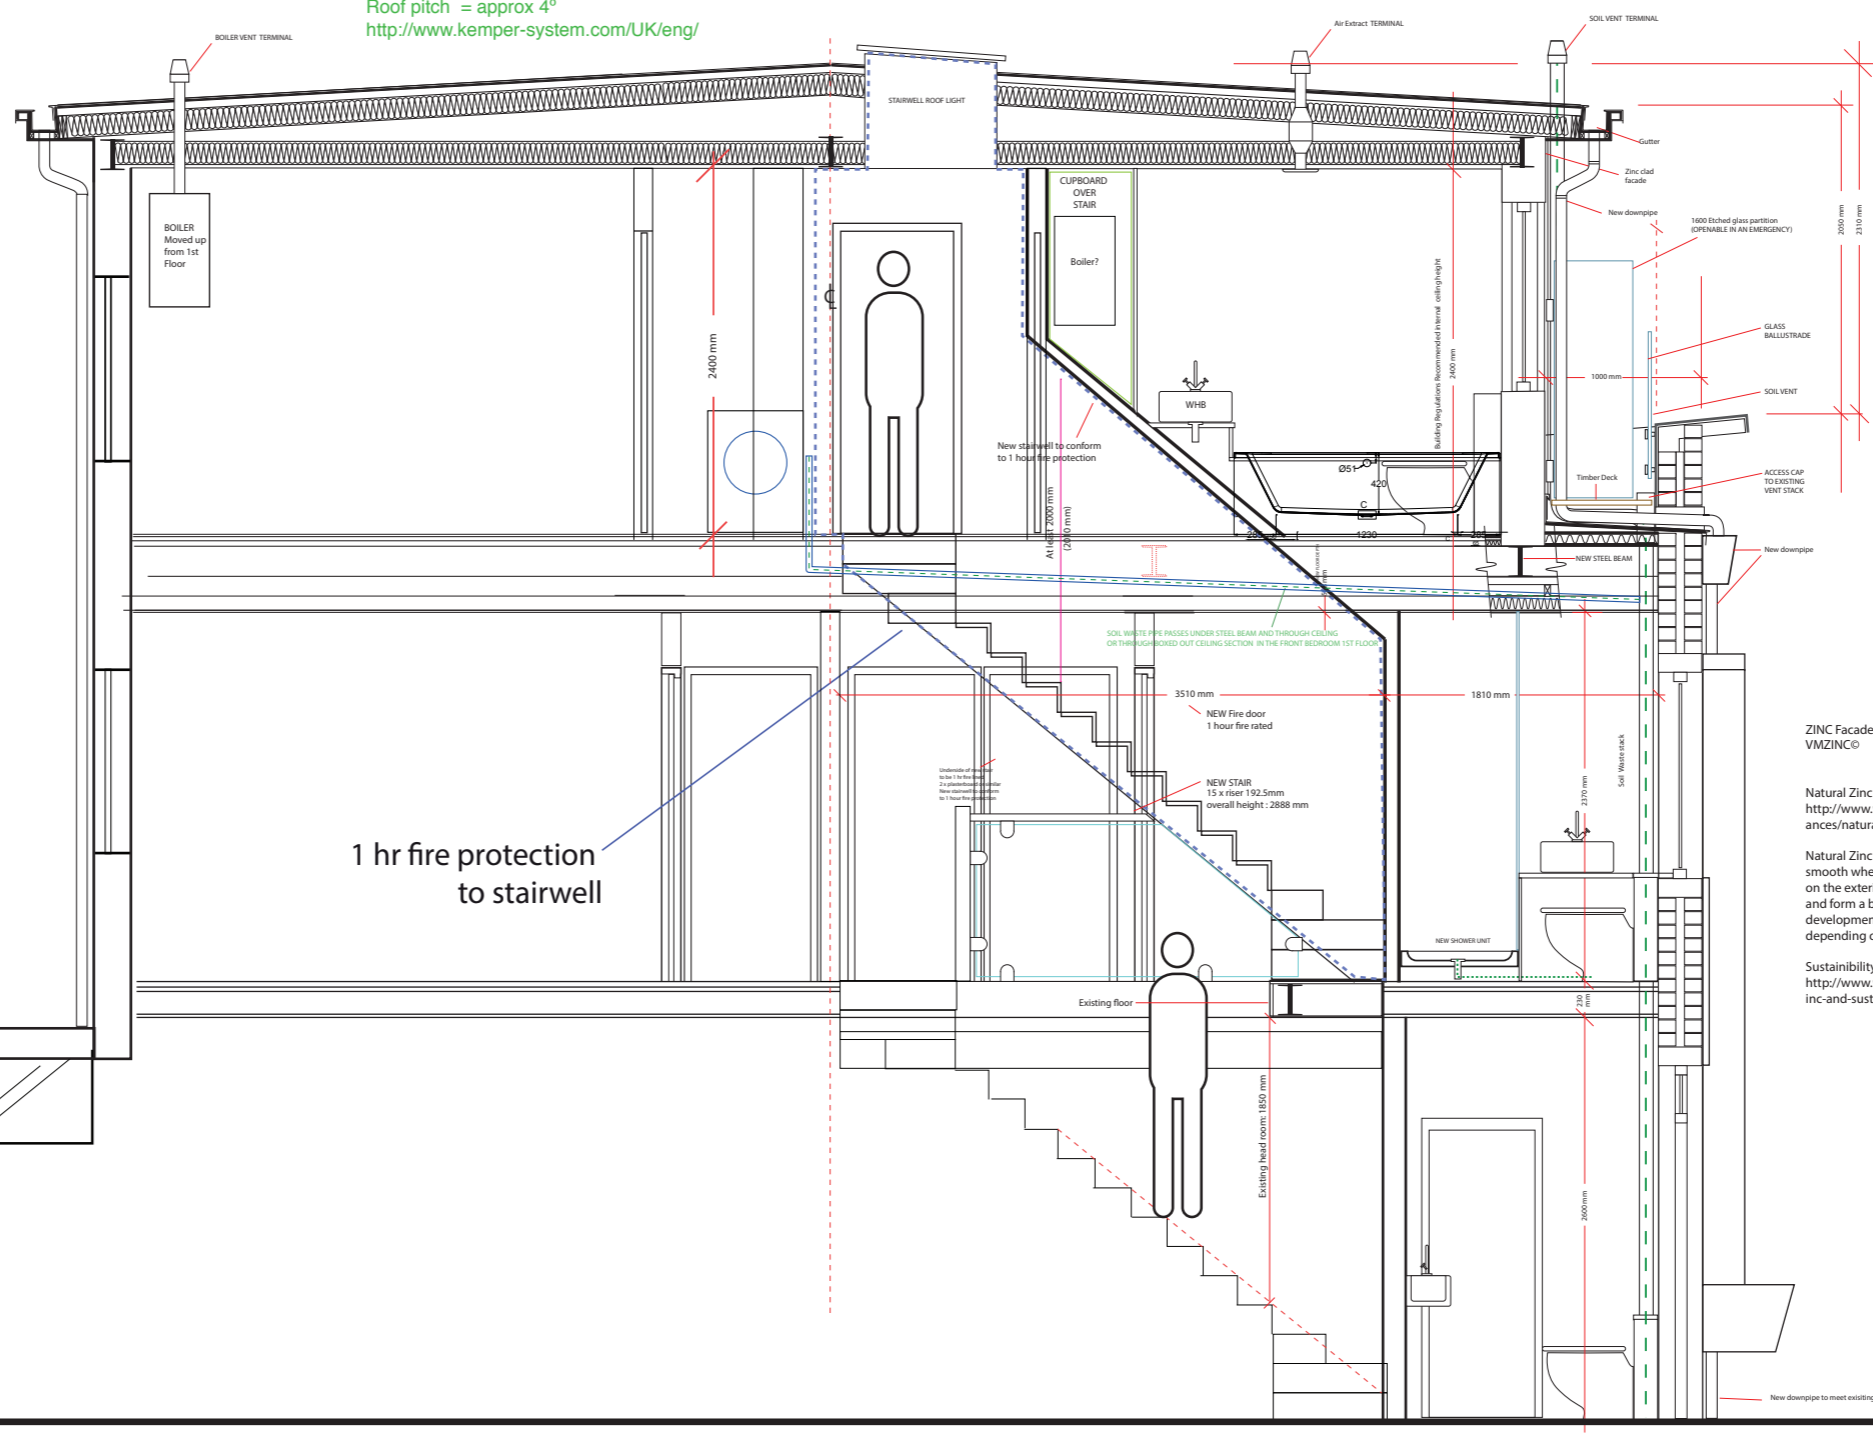


SECTION E:E : Number 4a Upper Park Road

Sound insulation on the inside of every alternate party wall

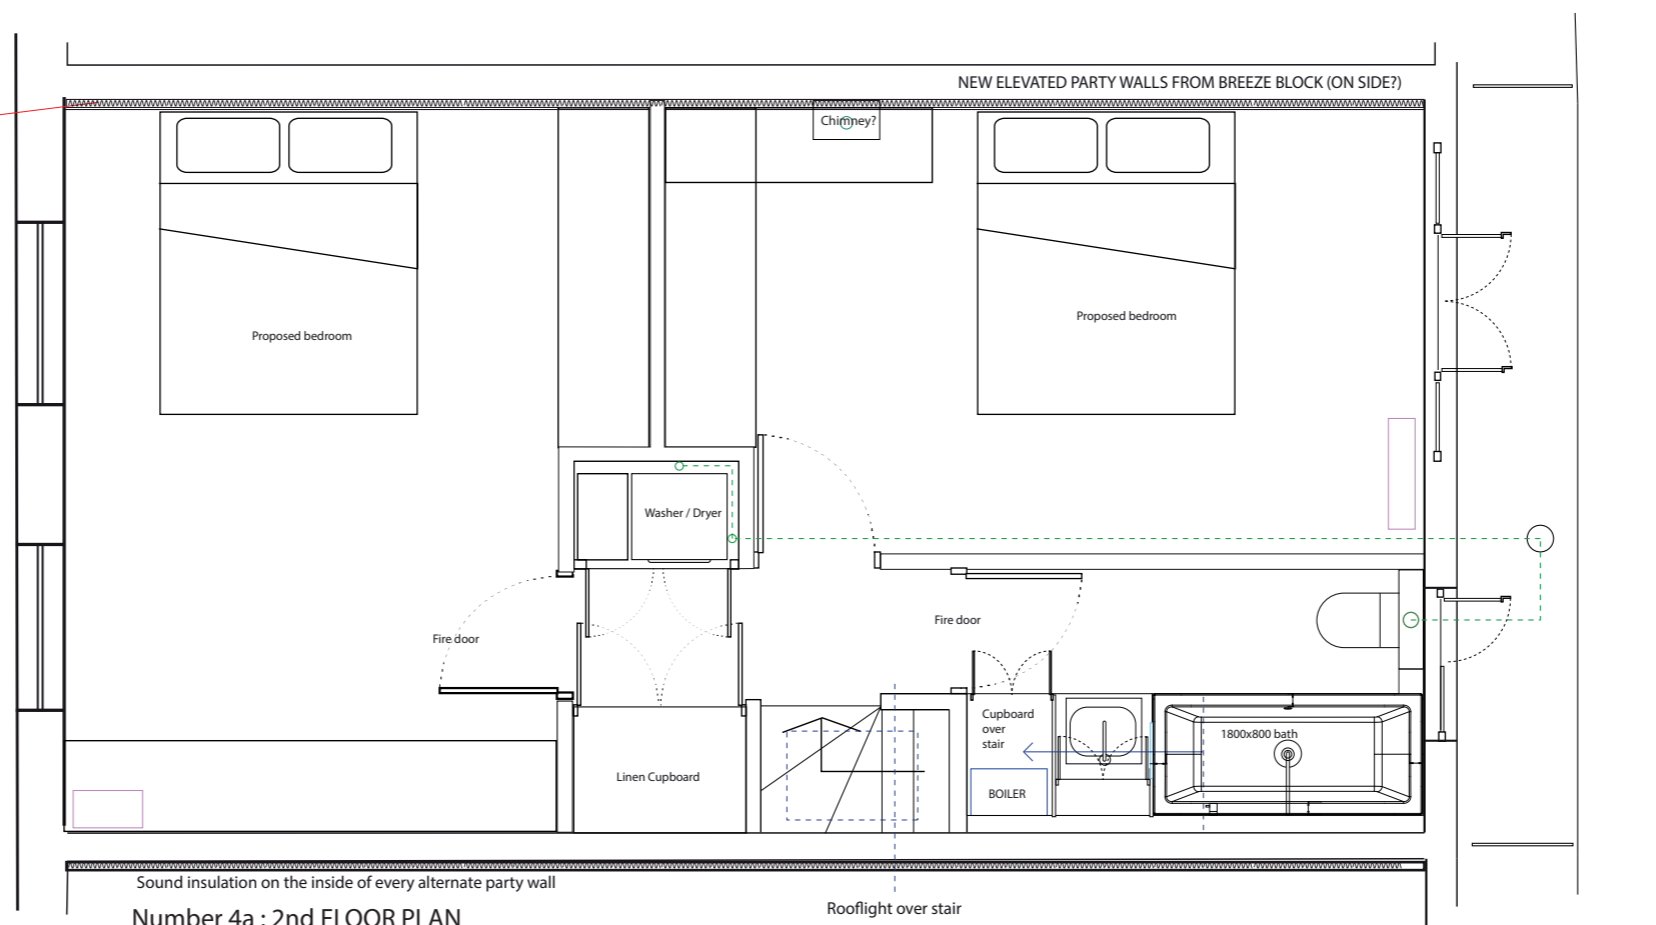

Number 4a : 2nd FLOOR PLAN

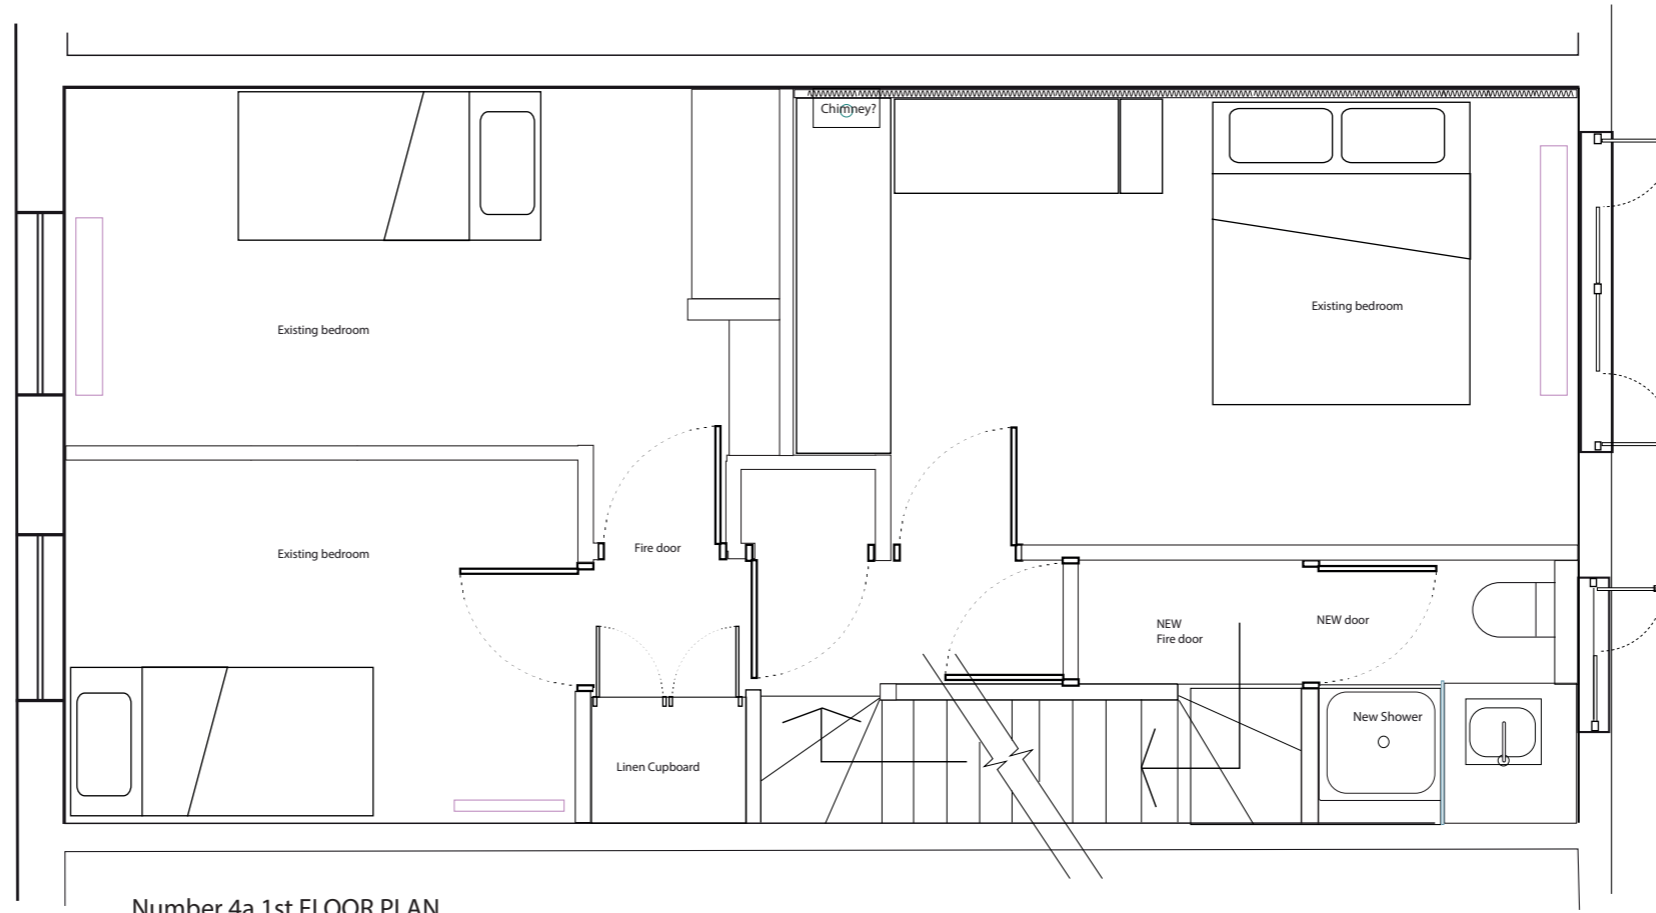

Number 4a 1st FLOOR PLAN

