


New Extension to match design of Number 2a

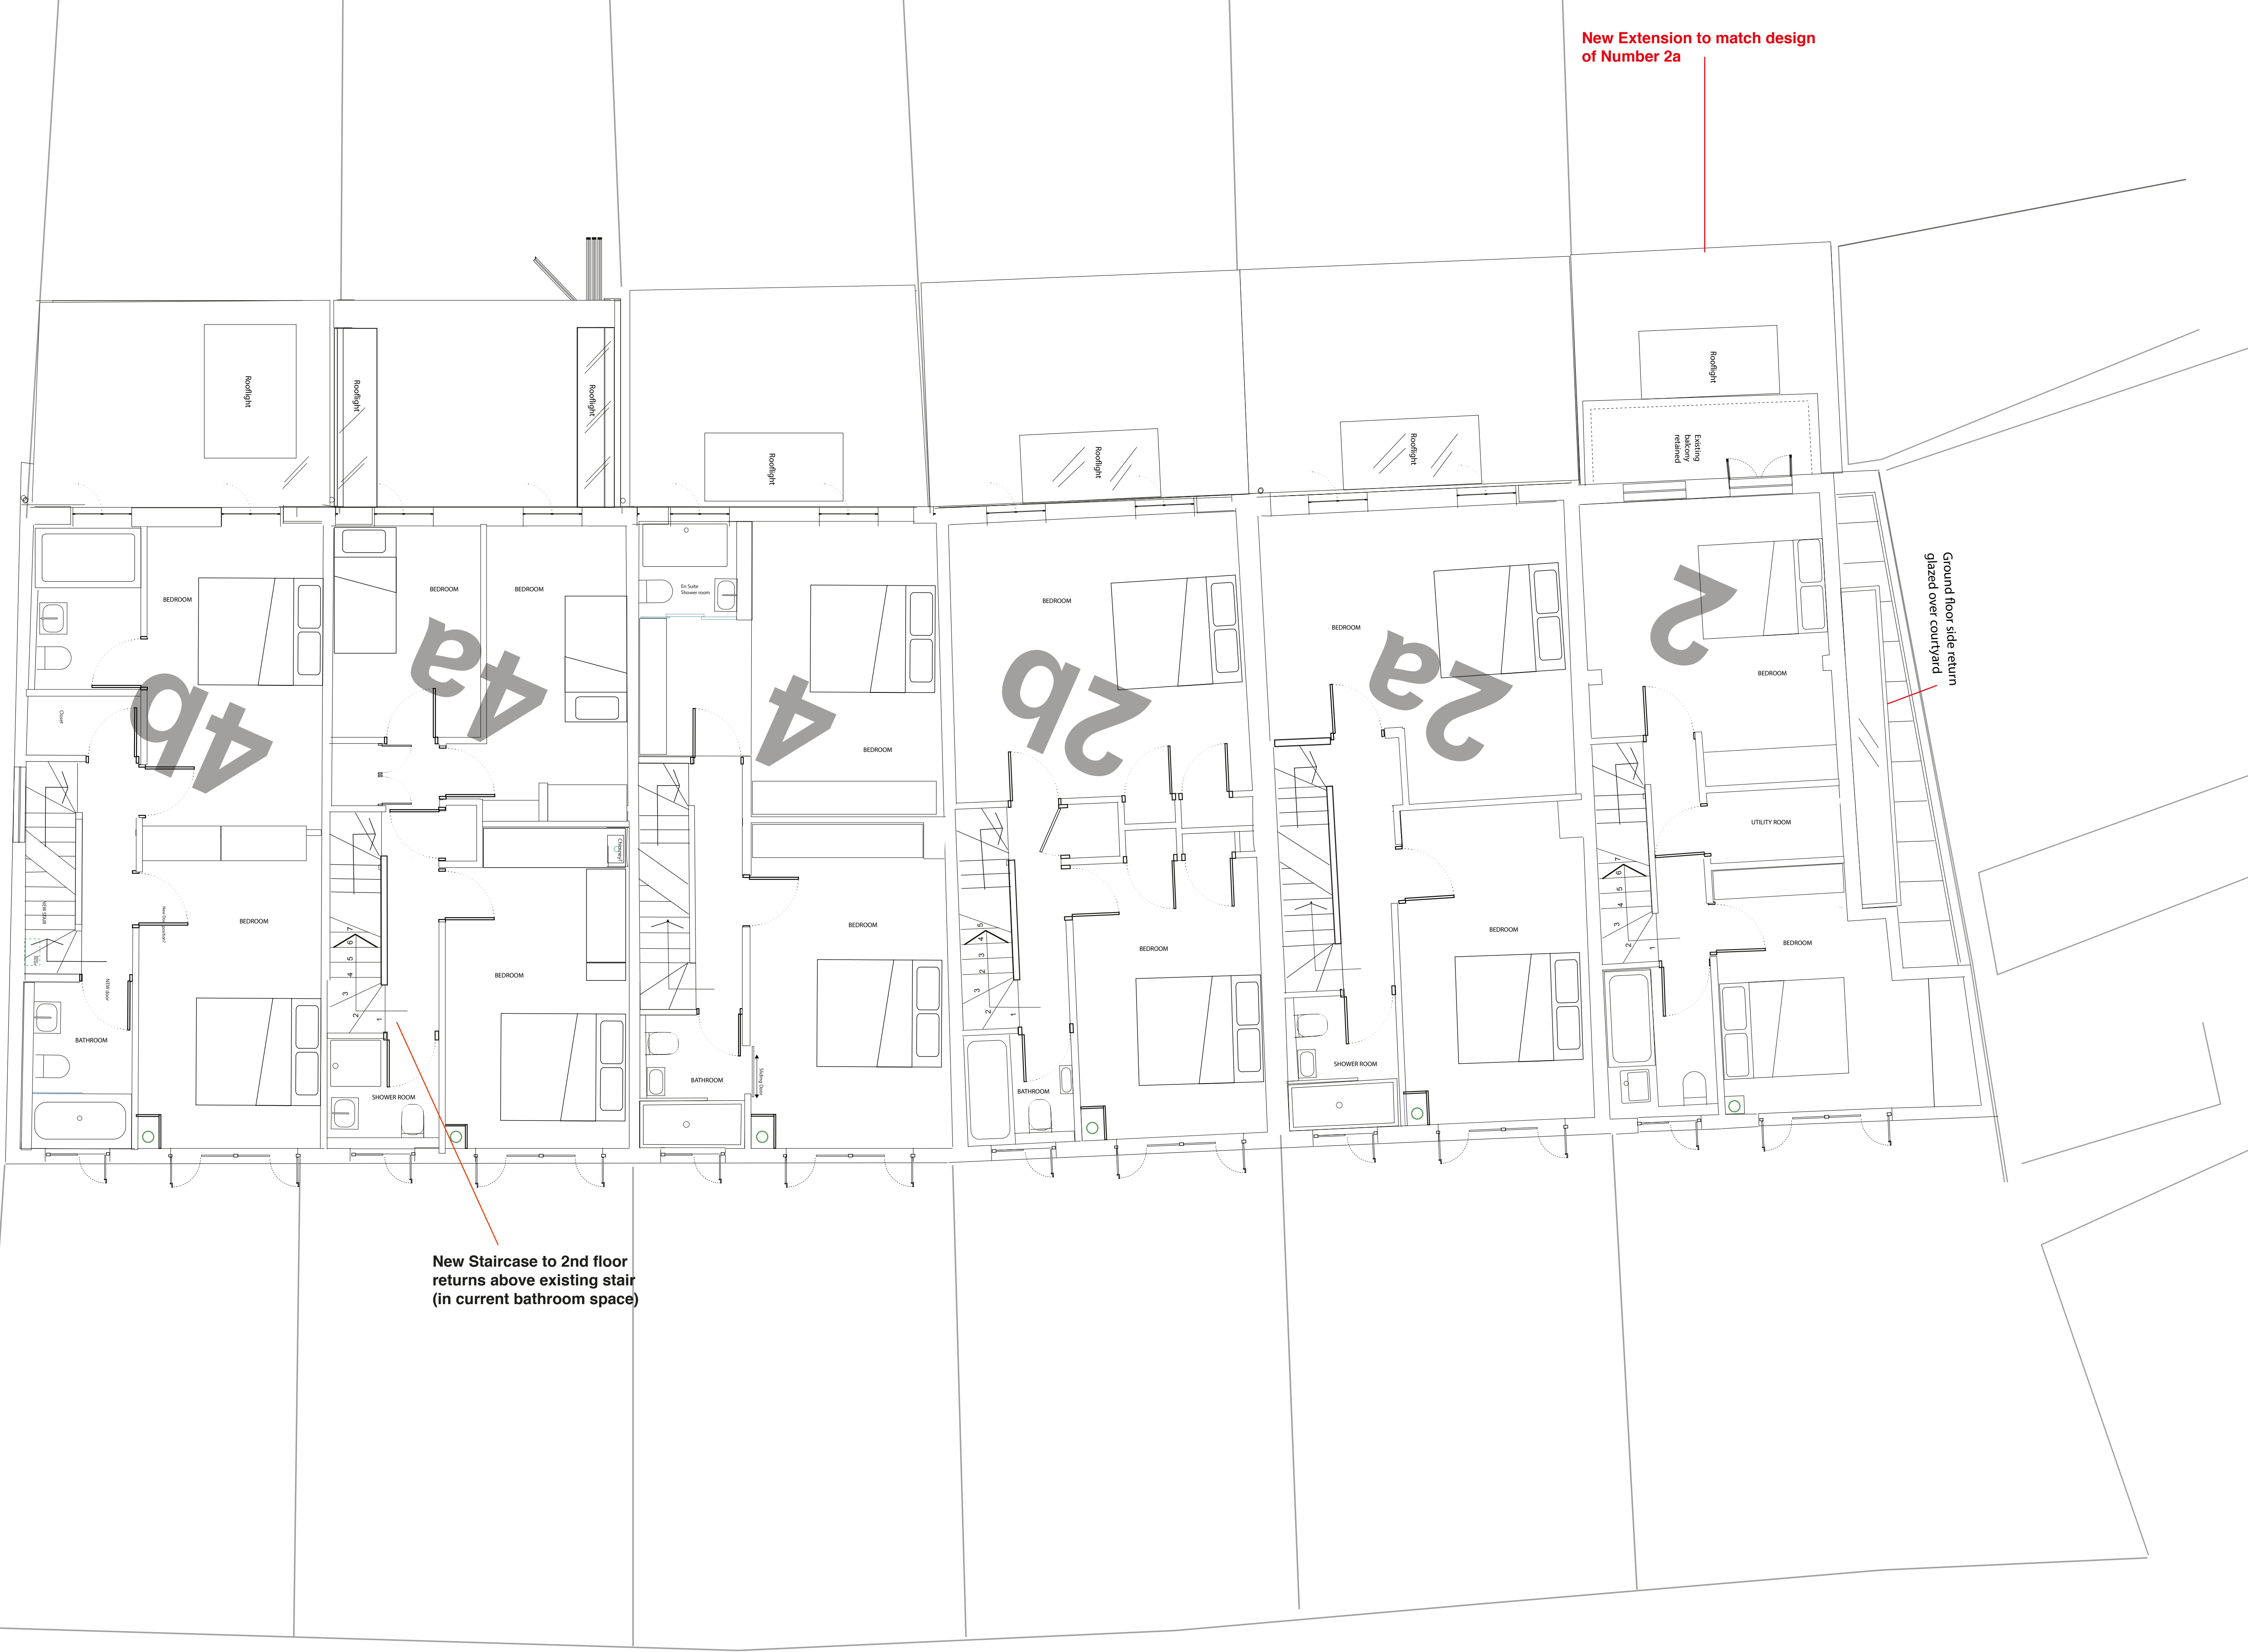

New Staircase to 2nd floor returns above existing stair (in current bathroom space)

Ground floor side return glazed over courtyard

1st floor

Drawing 04e - Proposed 1st Floor Plans 1:50

2, 2a, 2b, 4, 4a & 4b Upper Park Road - Proposed Roof Extension Sarabhai, Maclean, Patel, Hurwitz/Samuels, Wolman, Hayman

07973 669 748

alex@alexgmac.com

Feb 2018