


Roof extensions on no.6 & 8 Upper Park Road

Buildings on Haverstock Hill

# Proposed Extent of Roof extensions 2, 2a, 2b, 4, 4a, 4b

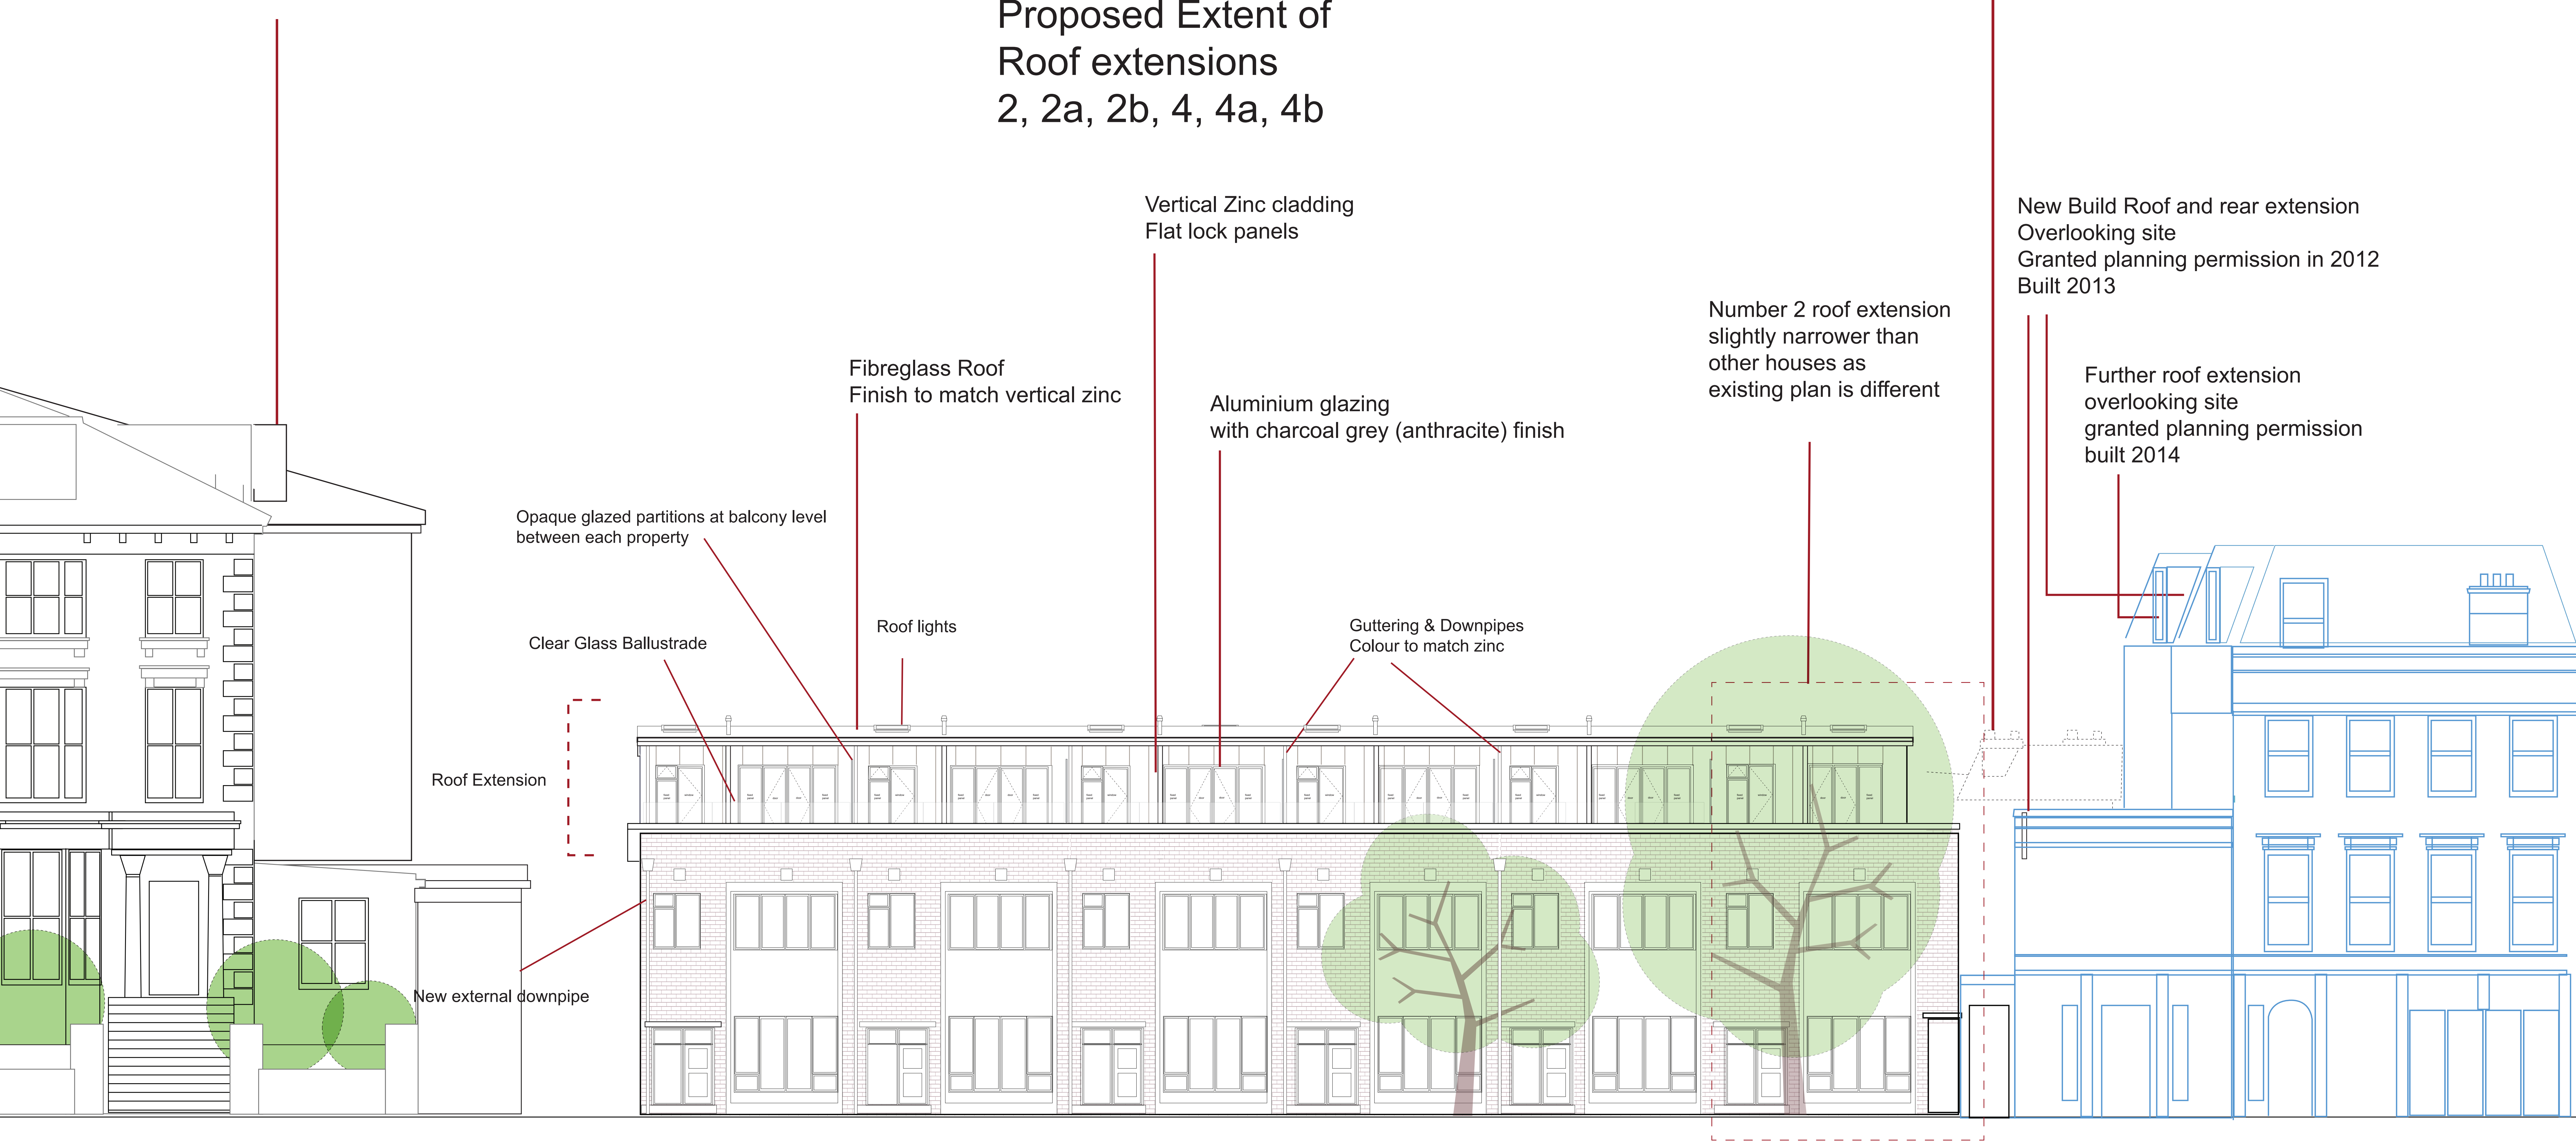

- Vertical Zinc cladding  
Flat lock panels
- Fibreglass Roof  
Finish to match vertical zinc
- Aluminium glazing  
with charcoal grey (anthracite) finish
- Roof lights
- Guttering & Downpipes  
Colour to match zinc
- Opaque glazed partitions at balcony level  
between each property
- Clear Glass Ballustrade
- Number 2 roof extension  
slightly narrower than  
other houses as  
existing plan is different

- New Build Roof and rear extension  
Overlooking site  
Granted planning permission in 2012  
Built 2013
- Further roof extension  
overlooking site  
granted planning permission  
built 2014

Roof Extension

New external downpipe