


HOTEL
roof over first floor

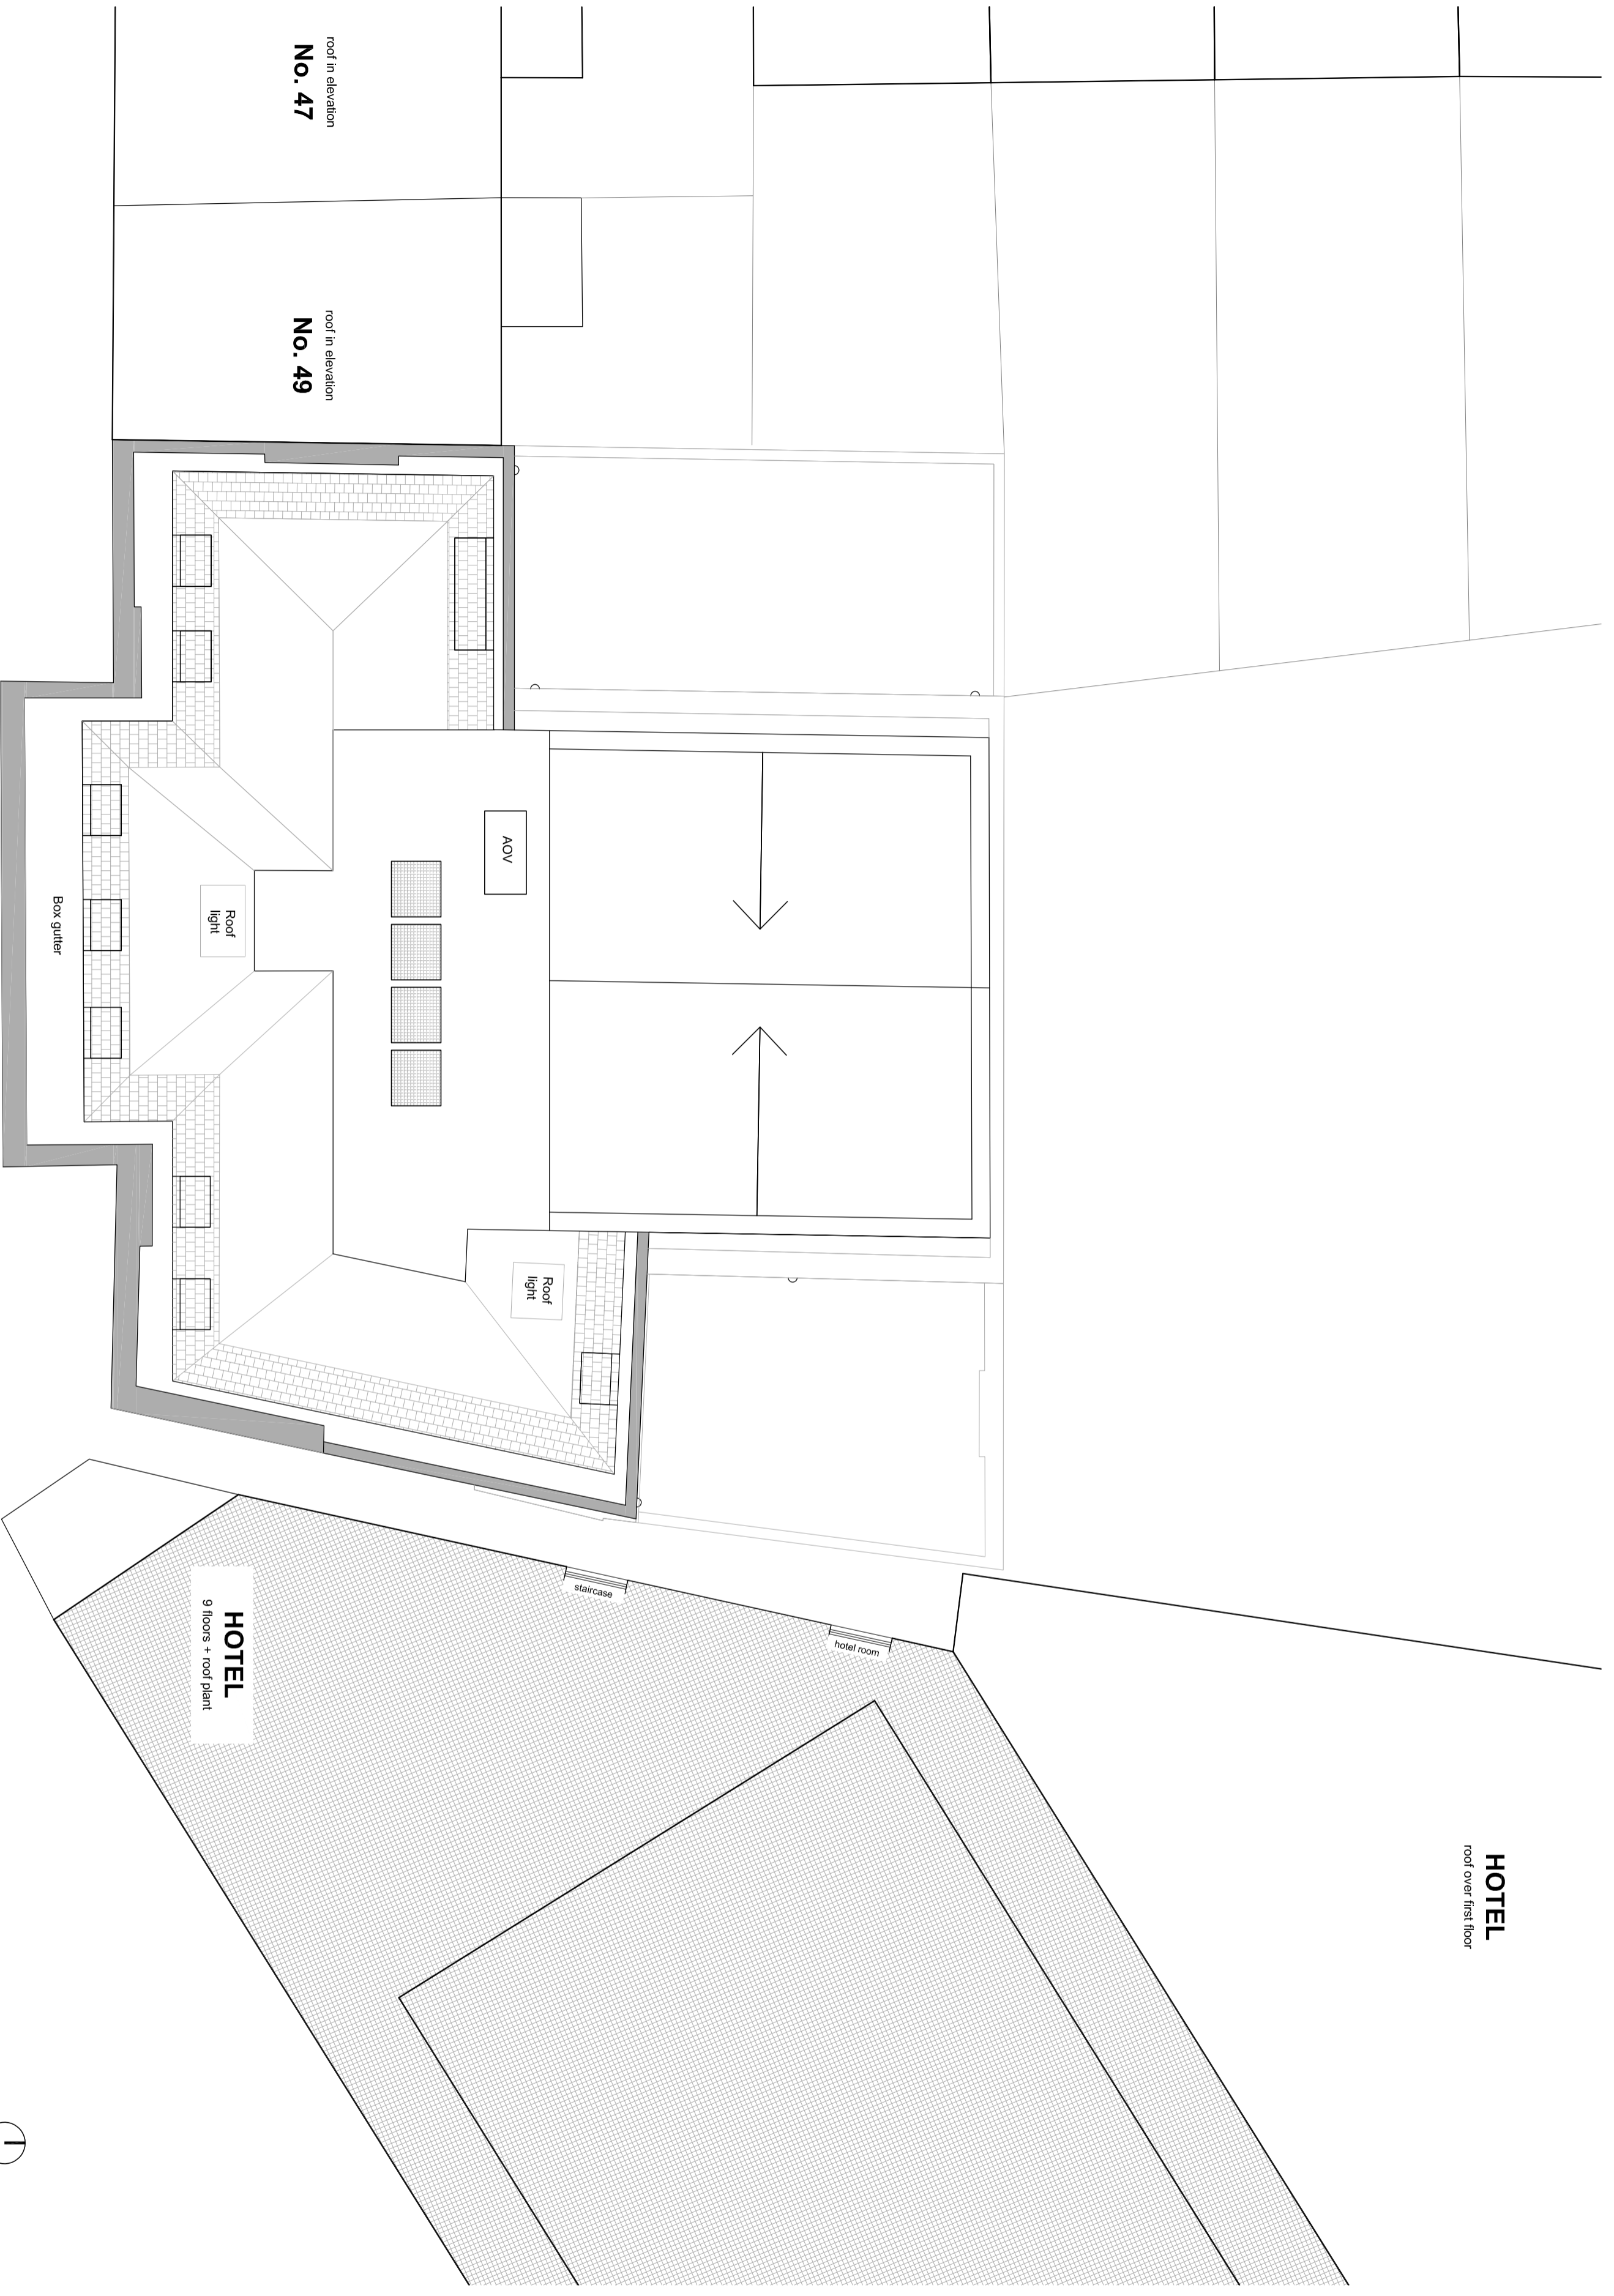

HOTEL
9 floors + roof plant

1

Proposed Roof Plan
Mixed Use Scheme