
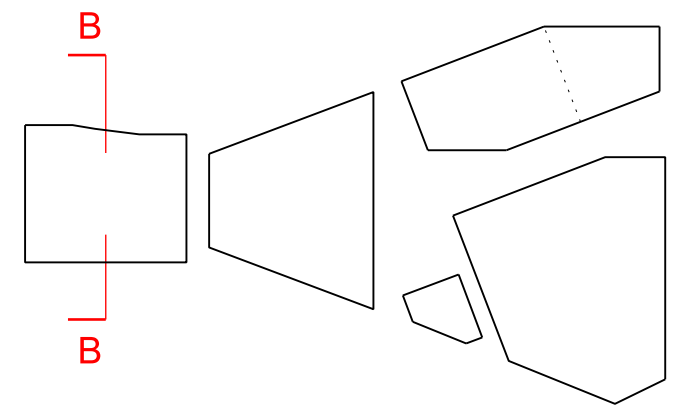


Revisions
 \ 170526 Issued for Planning
 A 170714 Issued for Planning
 B 180223 Issued for Planning

By Chk
 JS DK
 JS DK
 KC JS

Notes

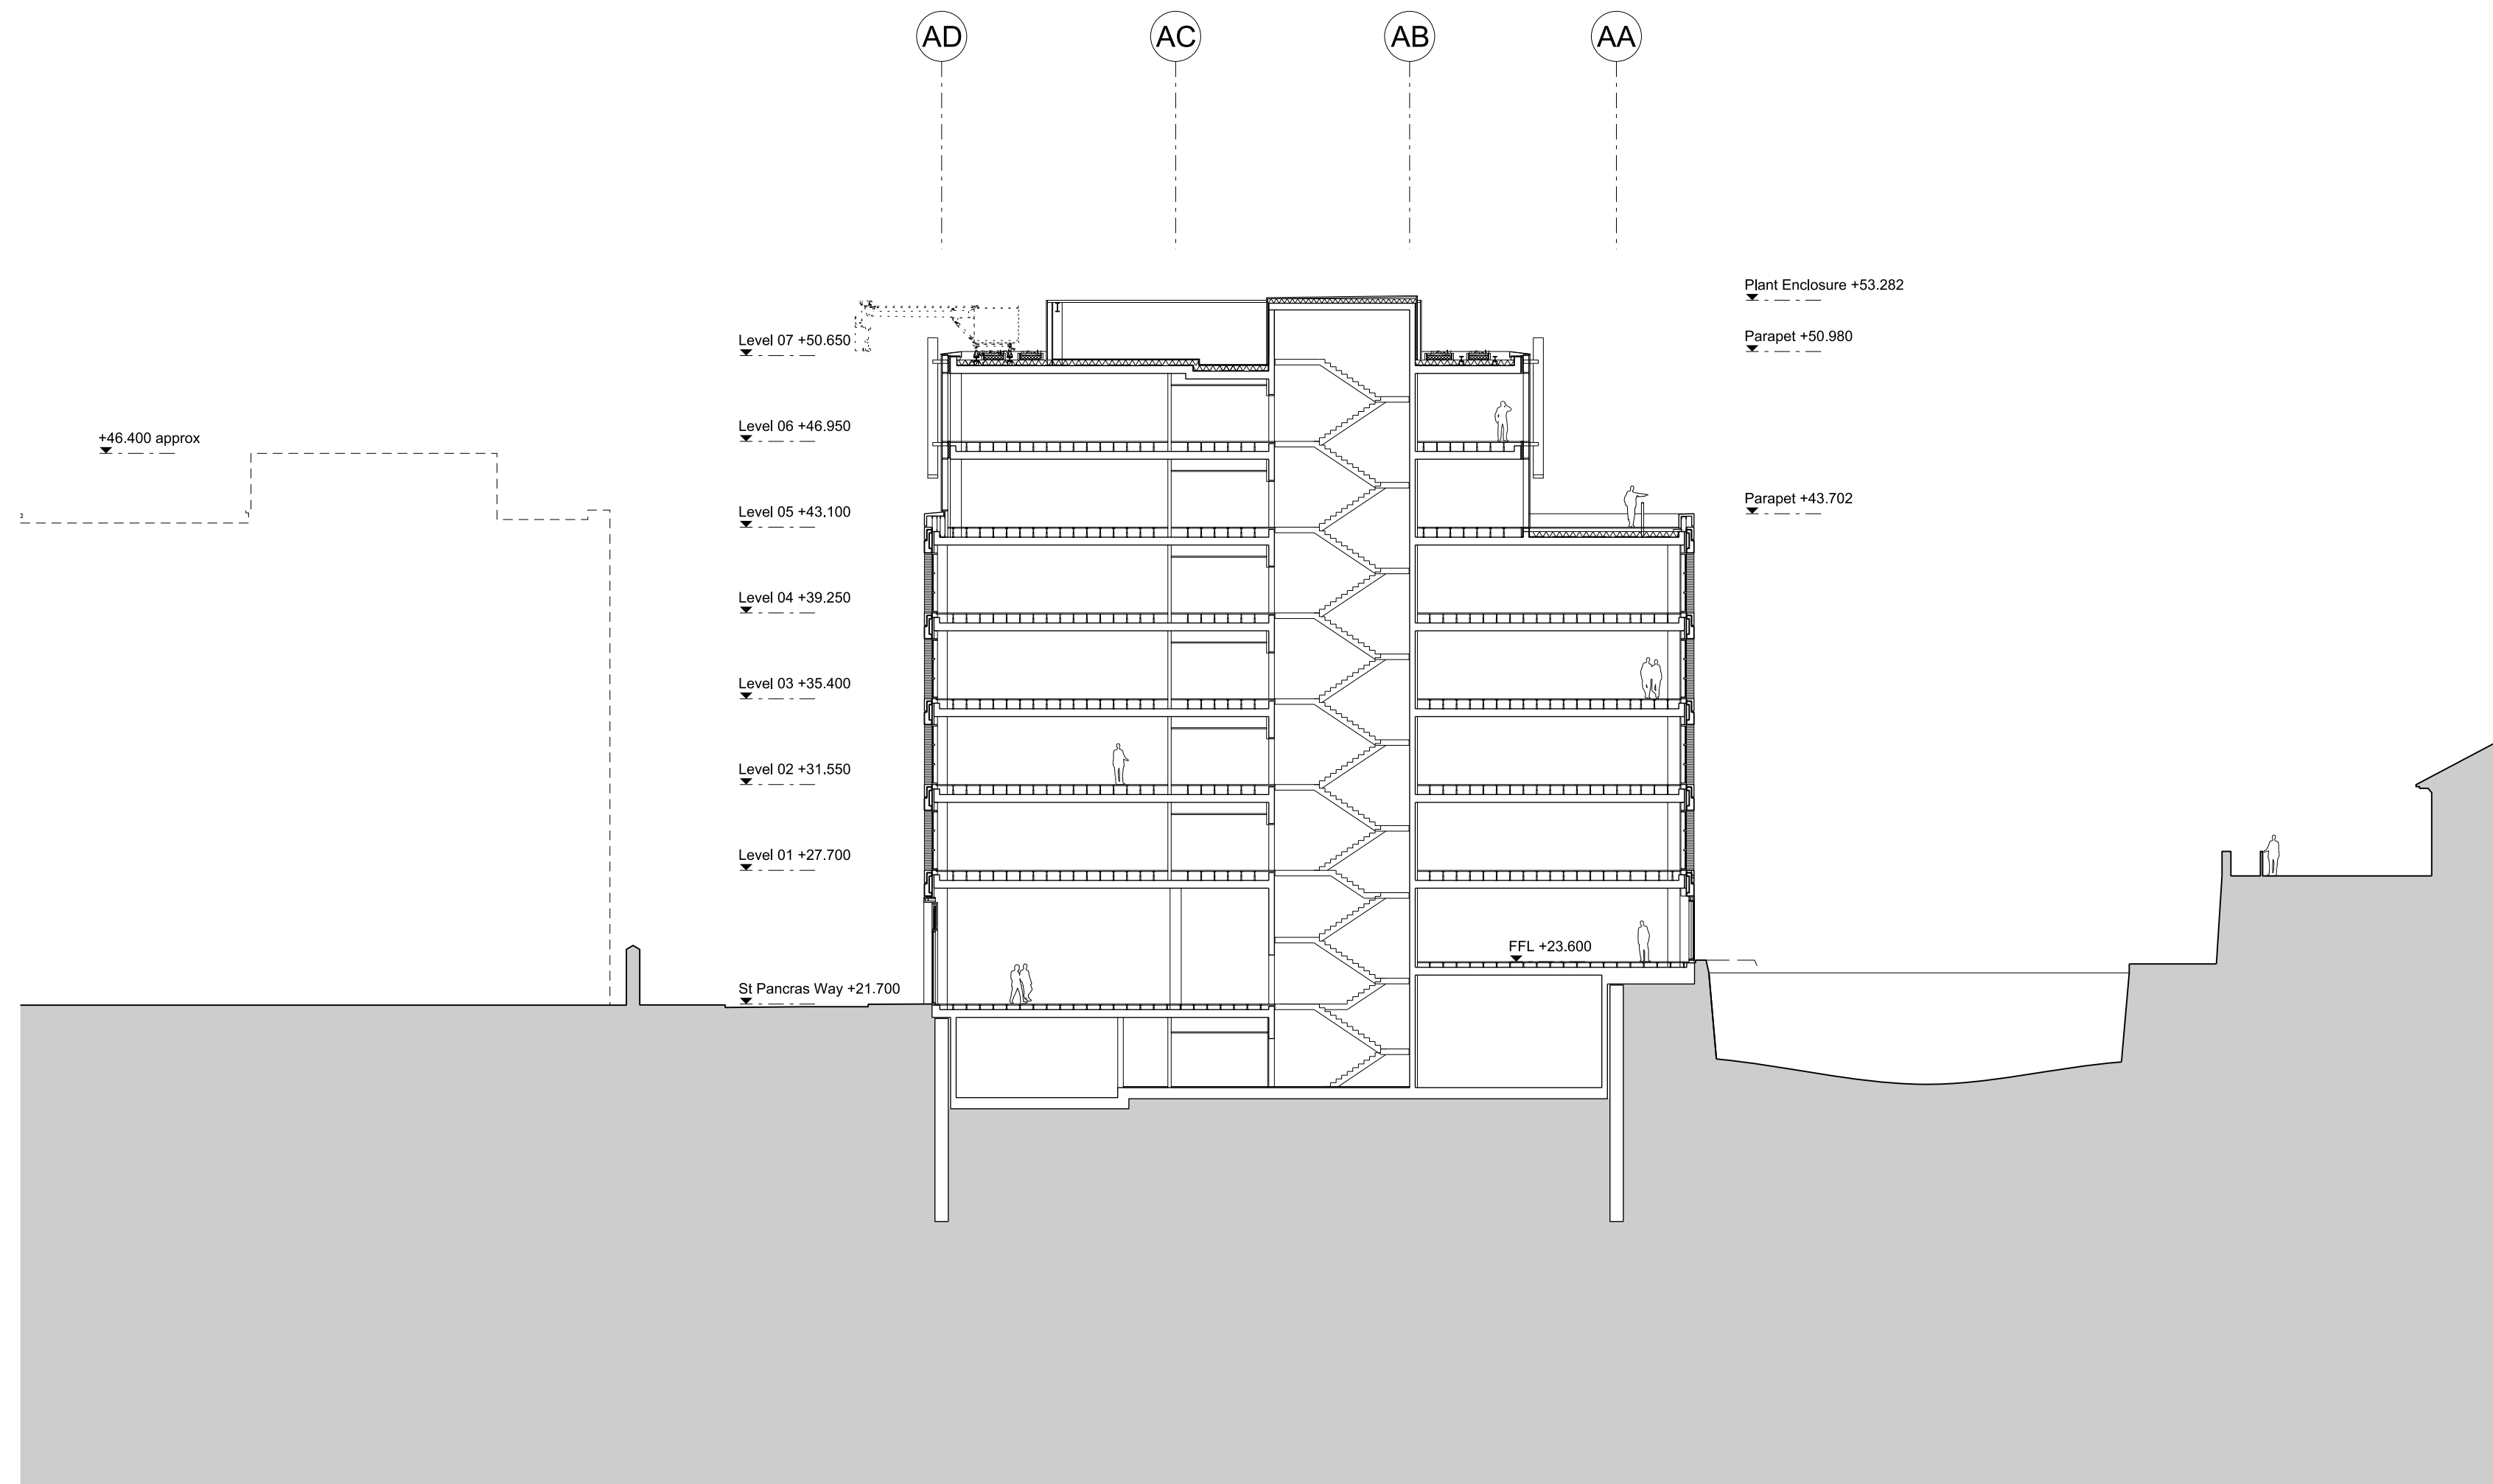

Bennetts Associates Architects

1 Rawstorne Place London EC1V 7NL
 T +44 (0)20 7520 3300 F +44 (0)20 7520 3333
 E mail@bennettsassociates.com

For Bennetts Associates' electronic information issue disclaimer -
www.bennettsassociates.com/information/disclaimer/

Project Project No. 1603

The Ugly Brown Building
 Reef Estates

Drawing Title
Proposed Section BB
 Looking North

Drawing Number
 1603_P_230

Revision
 B

Scale @ A3
 1 : 500

Scale @A1
 1 : 250

Revision Date
 180223



YY MM DD

Revisions
 \ 170526 Issued for Planning
 A 170714 Issued for Planning
 B 180223 Issued for Planning

By
 JS
 JS
 JS

Chk
 DK
 DK
 SE

Notes

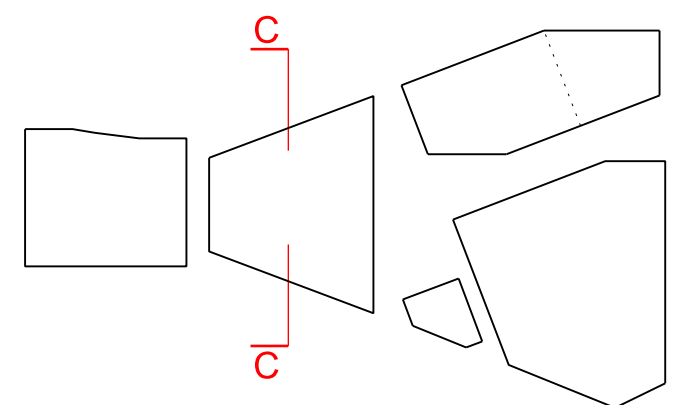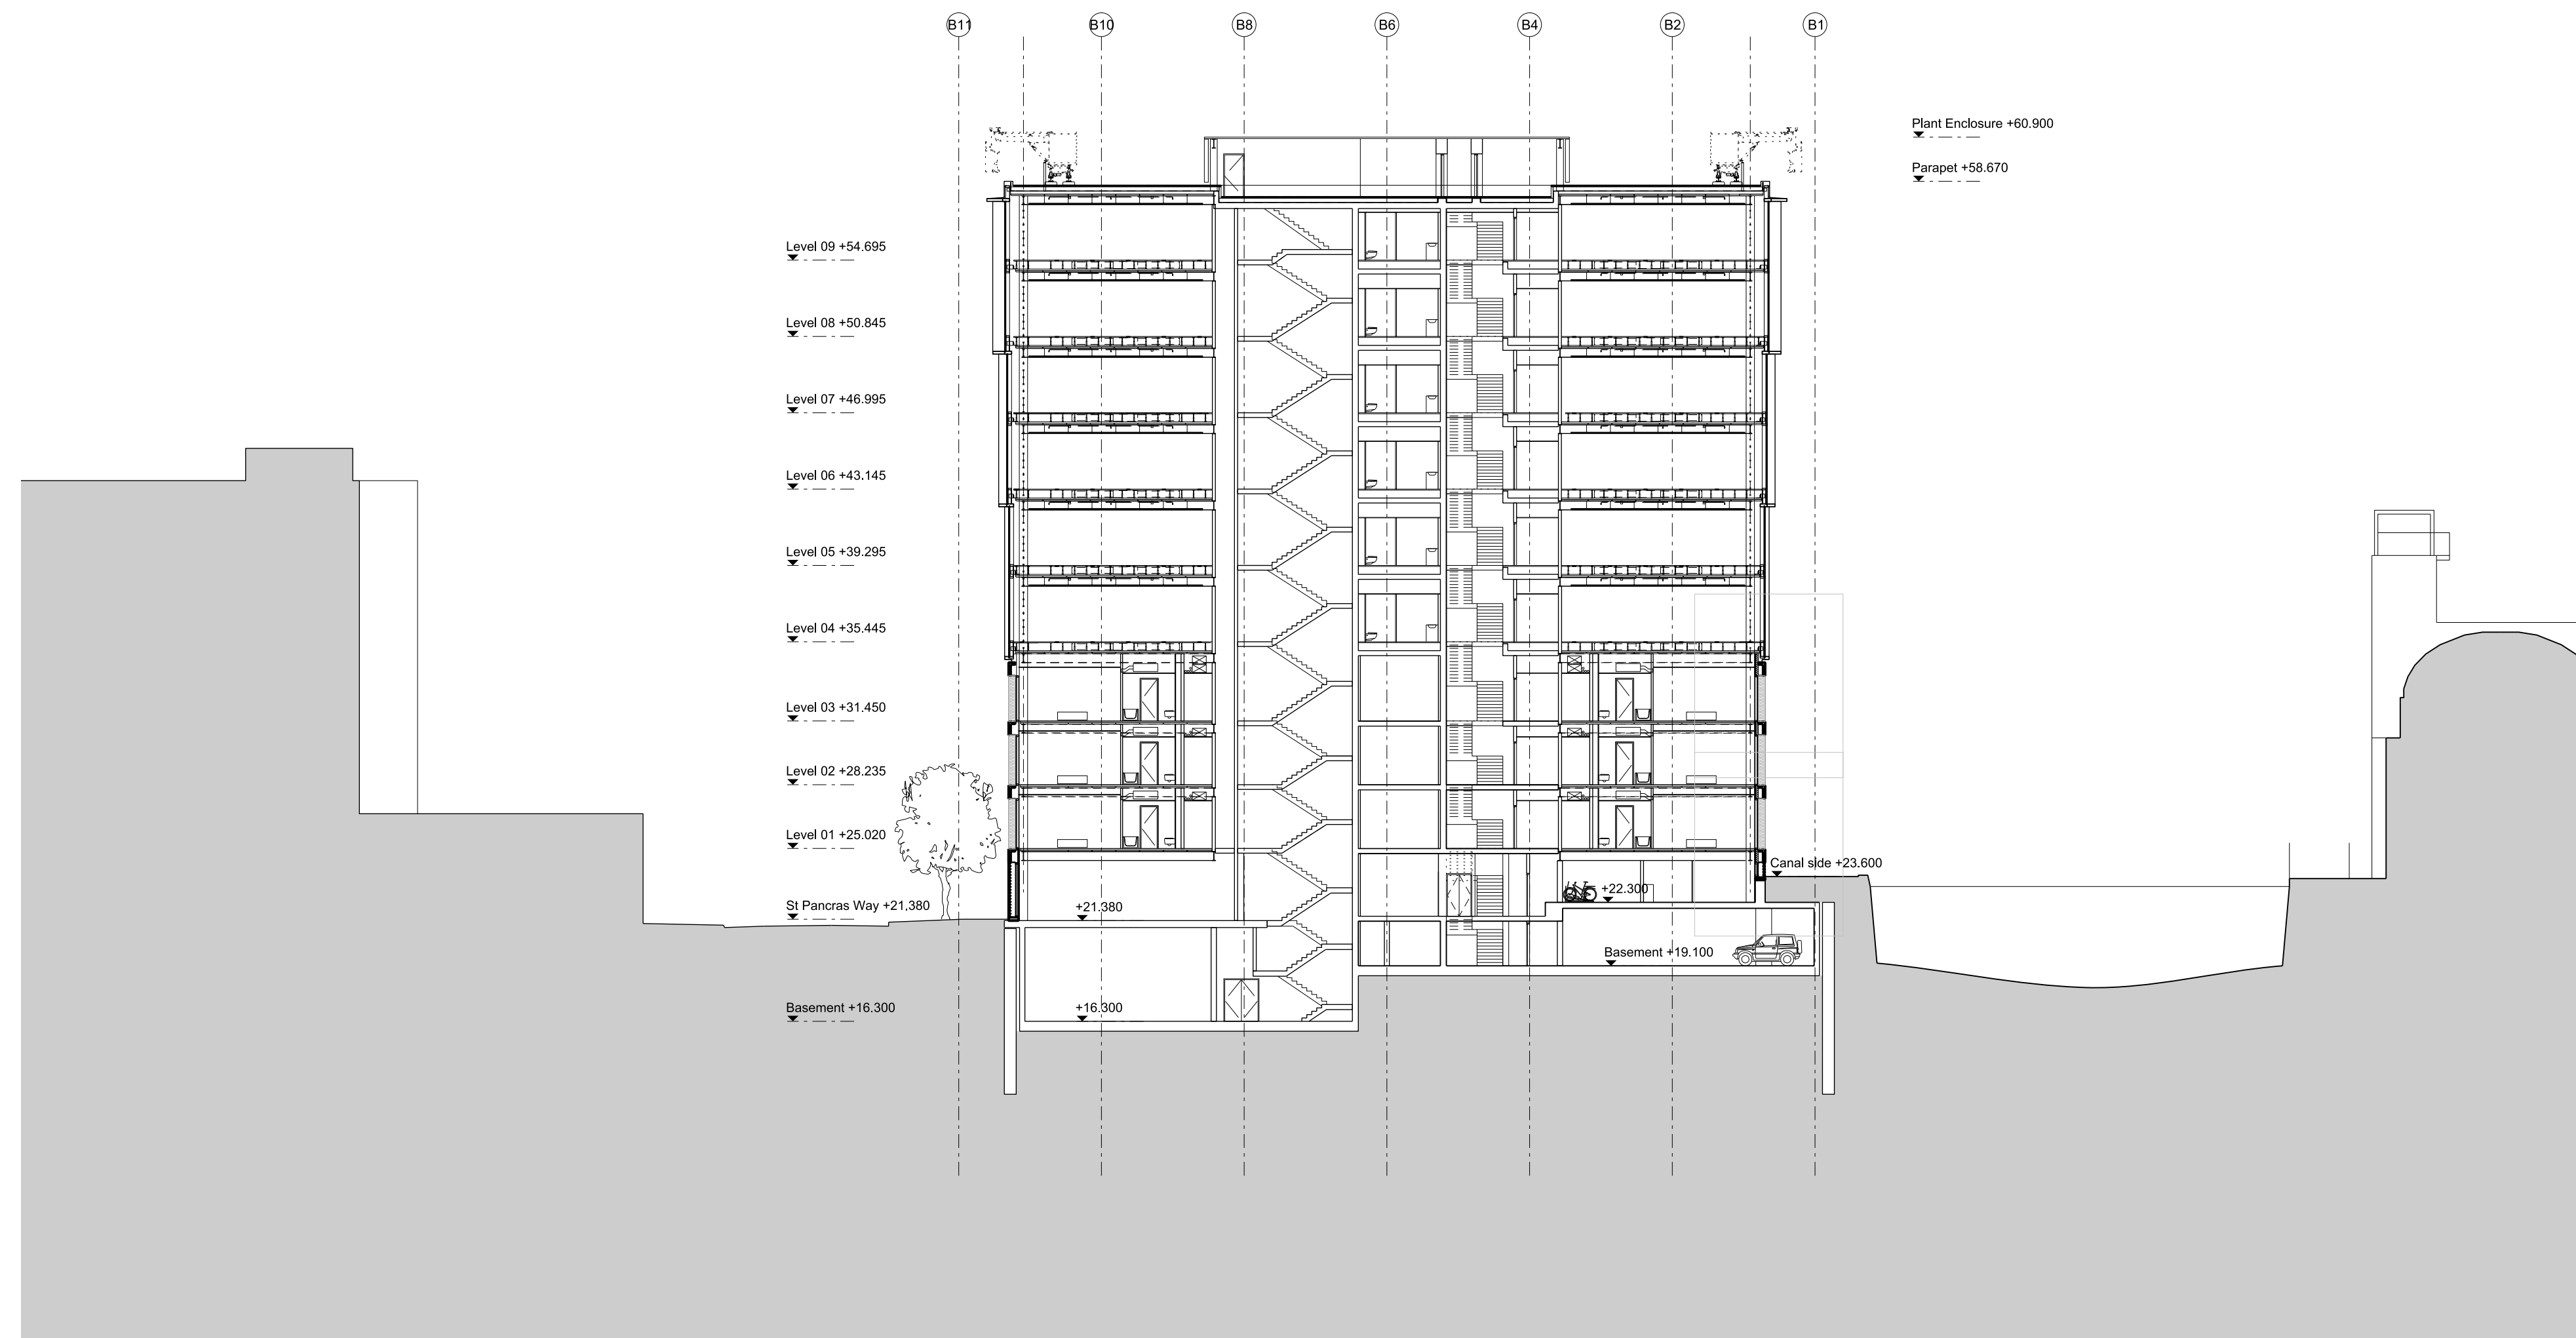

Bennetts Associates Architects

1 Rawstorne Place London EC1V 7NL
 T +44 (0)20 7520 3300 F +44 (0)20 7520 3333
 E mail@bennettsassociates.com

For Bennetts Associates' electronic information issue disclaimer -
www.bennettsassociates.com/information/disclaimer/

Project **The Ugly Brown Building** Project No. 1603
 Reef Estates

Drawing Title
Proposed Section CC
 Looking North

Drawing Number
1603_P_231

Revision
B



Scale @ A3
1 : 500

Scale @A1
1 : 250

Revision Date
180223
 YY MM DD

Revisions	By	Chk
A 170322 Stage 2 GA Issue - Design freeze	RM	DK
B 170601 Issued for Planning	JS	DK
C 170714 Issued for Planning	JS	DK
C 180223 Issued for Planning	JS	SE

Notes

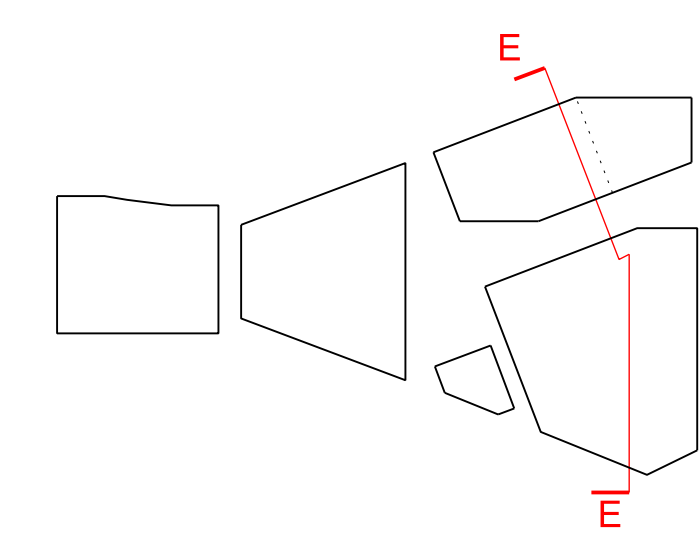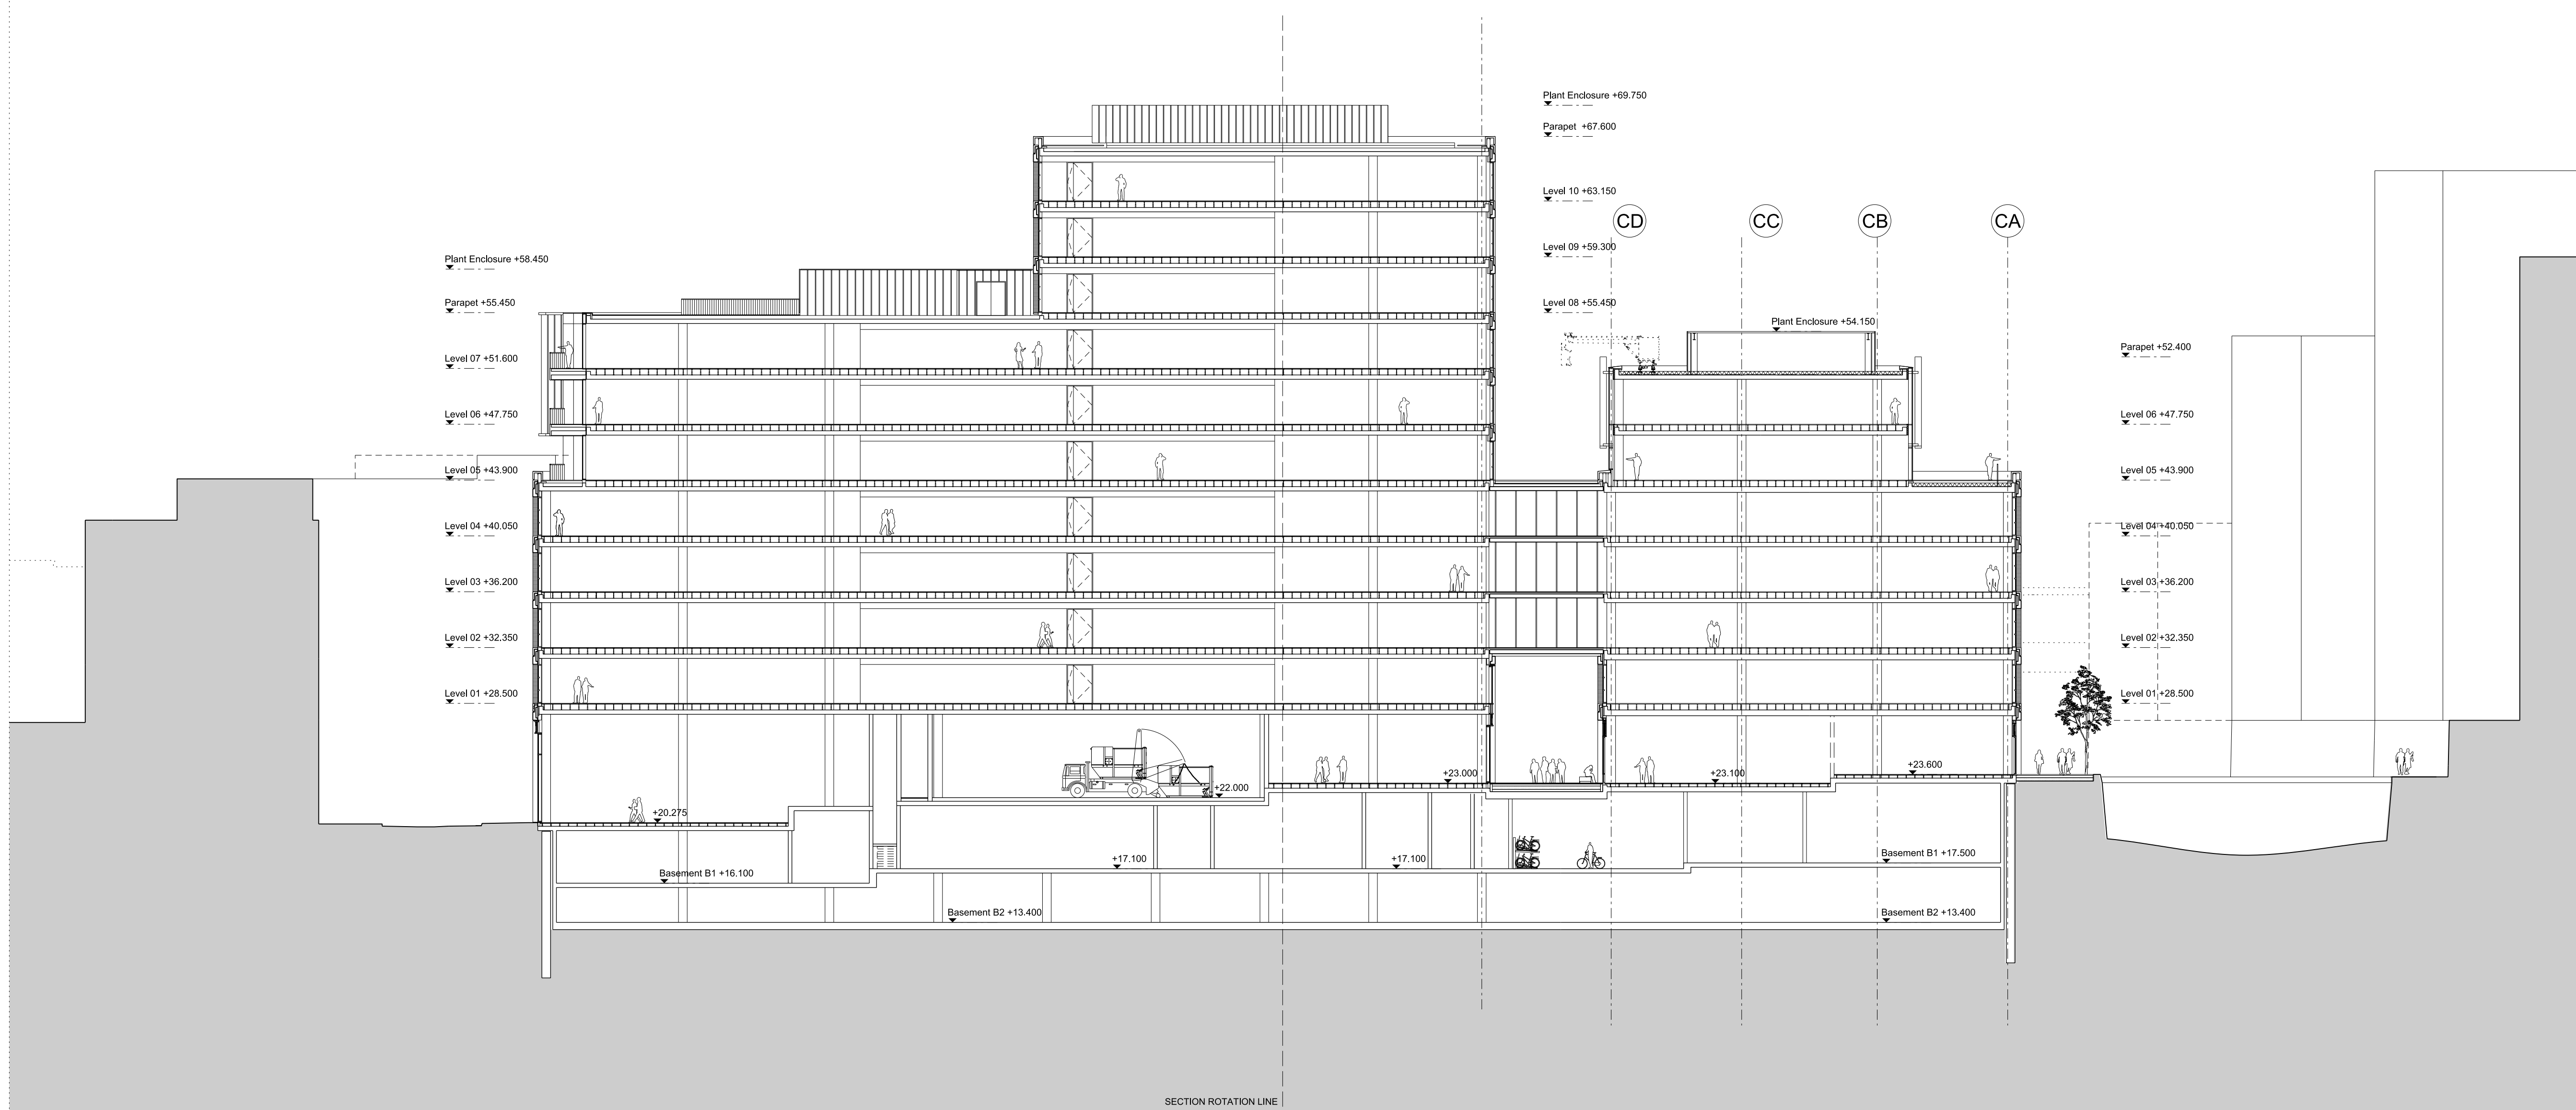

Bennetts Associates Architects

1 Rawstorne Place London EC1V 7NL
T +44 (0)20 7520 3300 F +44 (0)20 7520 3333
E mail@bennettsassociates.com
For Bennetts Associates' electronic information issue disclaimer - www.bennettsassociates.com/informationdisclaimer/

Project Project No. 1603
The Ugly Brown Building
Reef Estates

Drawing Title
Proposed Section EE
Looking North

Drawing Number	Revision
1603_P_232	C

Scale @ A3	Scale @A1	Revision Date
1 : 500	1 : 250	180223
		YY MM DD

ST PANCRAS WAY

BUILDING C3

GLAZED LINK

BUILDING C2



CONNECTING FLOORPLATE

BUILDING C1

REGENT'S CANAL

Revisions		By	Chk
A	170221 Stage 2 GA Issue	RM	DK
B	170322 Stage 2 GA Issue - Design freeze	RM	DK
C	170526 Issued for Planning	JS	DK
D	170714 Issued for Planning	JS	DK
	180306 Issued for Planning	KC	JS

Notes

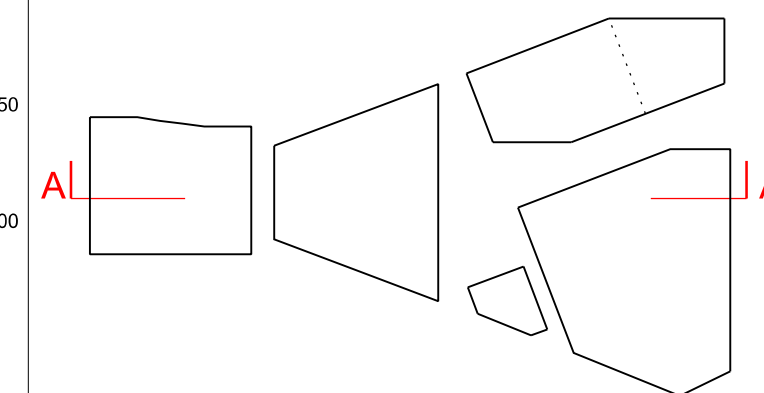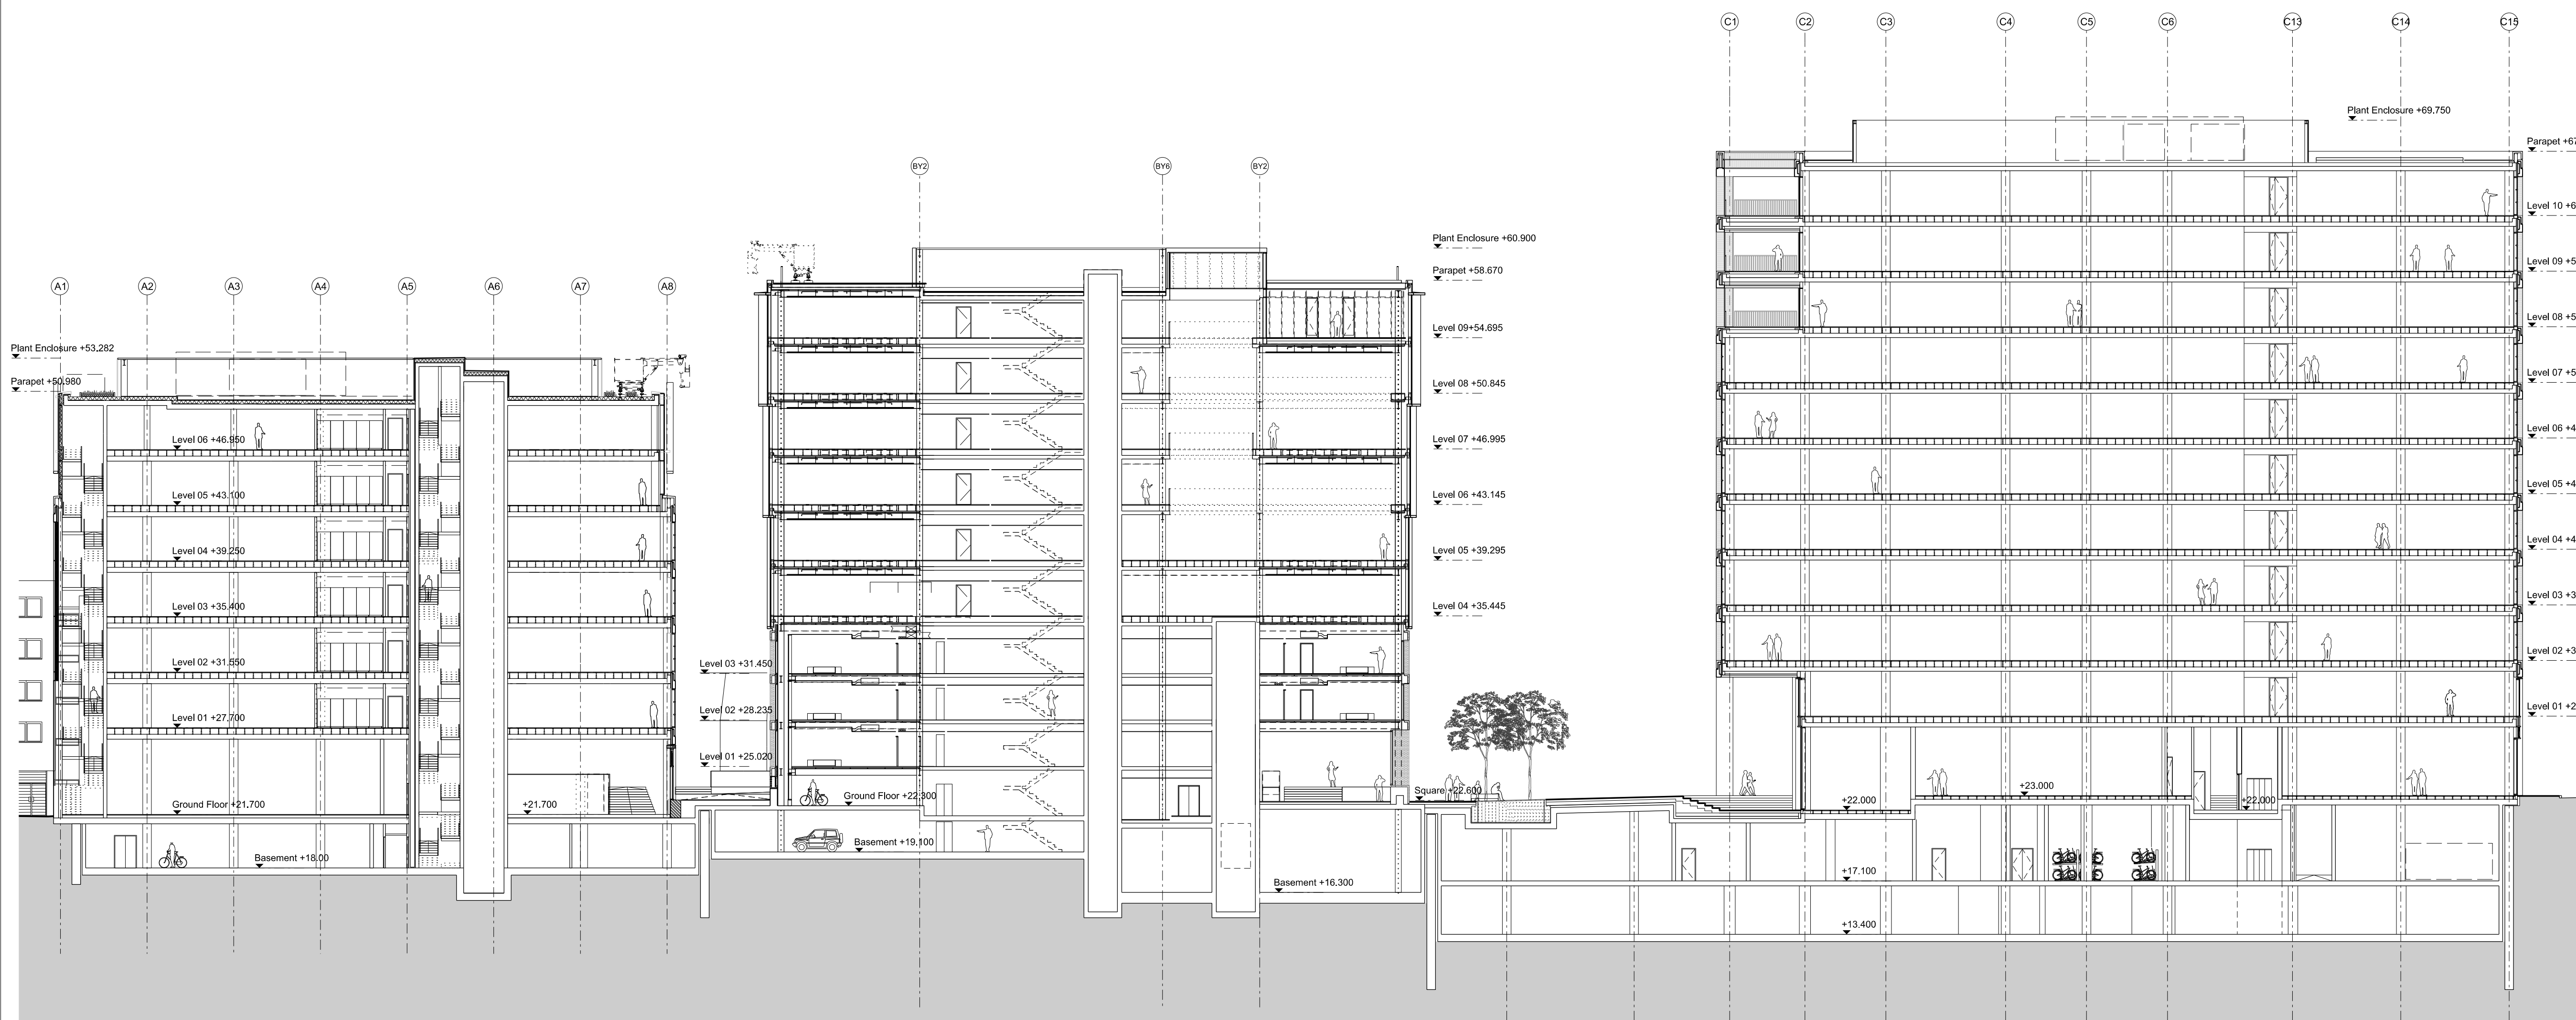

Bennetts Associates Architects

1 Rawstorne Place London EC1V 7NL
 T +44 (0)20 7520 3300 F +44 (0)20 7520 3333
 E mail@bennettsassociates.com
For Bennetts Associates' electronic information issue disclaimer -
www.bennettsassociates.com/informationanddisclaimer/

Project Project No. 1603
The Ugly Brown Building
 Reef Estates

Drawing Title
Proposed Section AA
 Looking East




Drawing Number	Revision
1603_P_240	D

Scale @ A3	Scale @A1	Revision Date
1 : 500	1 : 250	180308
		YY MM DD

Revisions
 \ 170322 Stage 2 GA Issue - Design freeze
 A 170526 Issued for Planning
 B 170714 Issued for Planning
 C 180223 Issued for Planning

By Chk
 RM DK
 EB DK
 KC JS

Notes

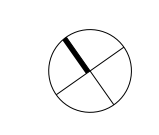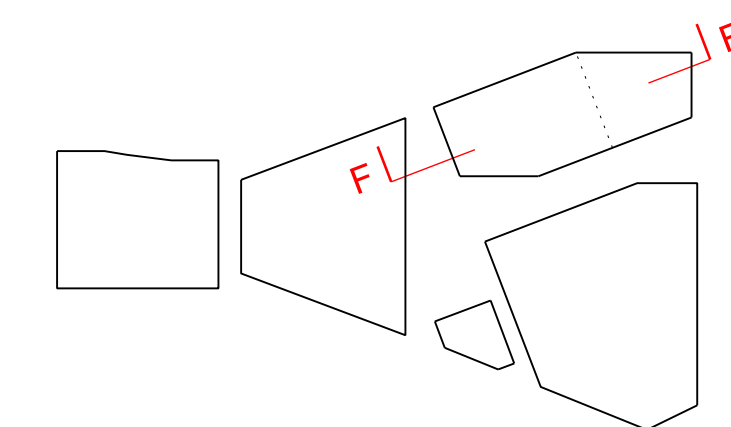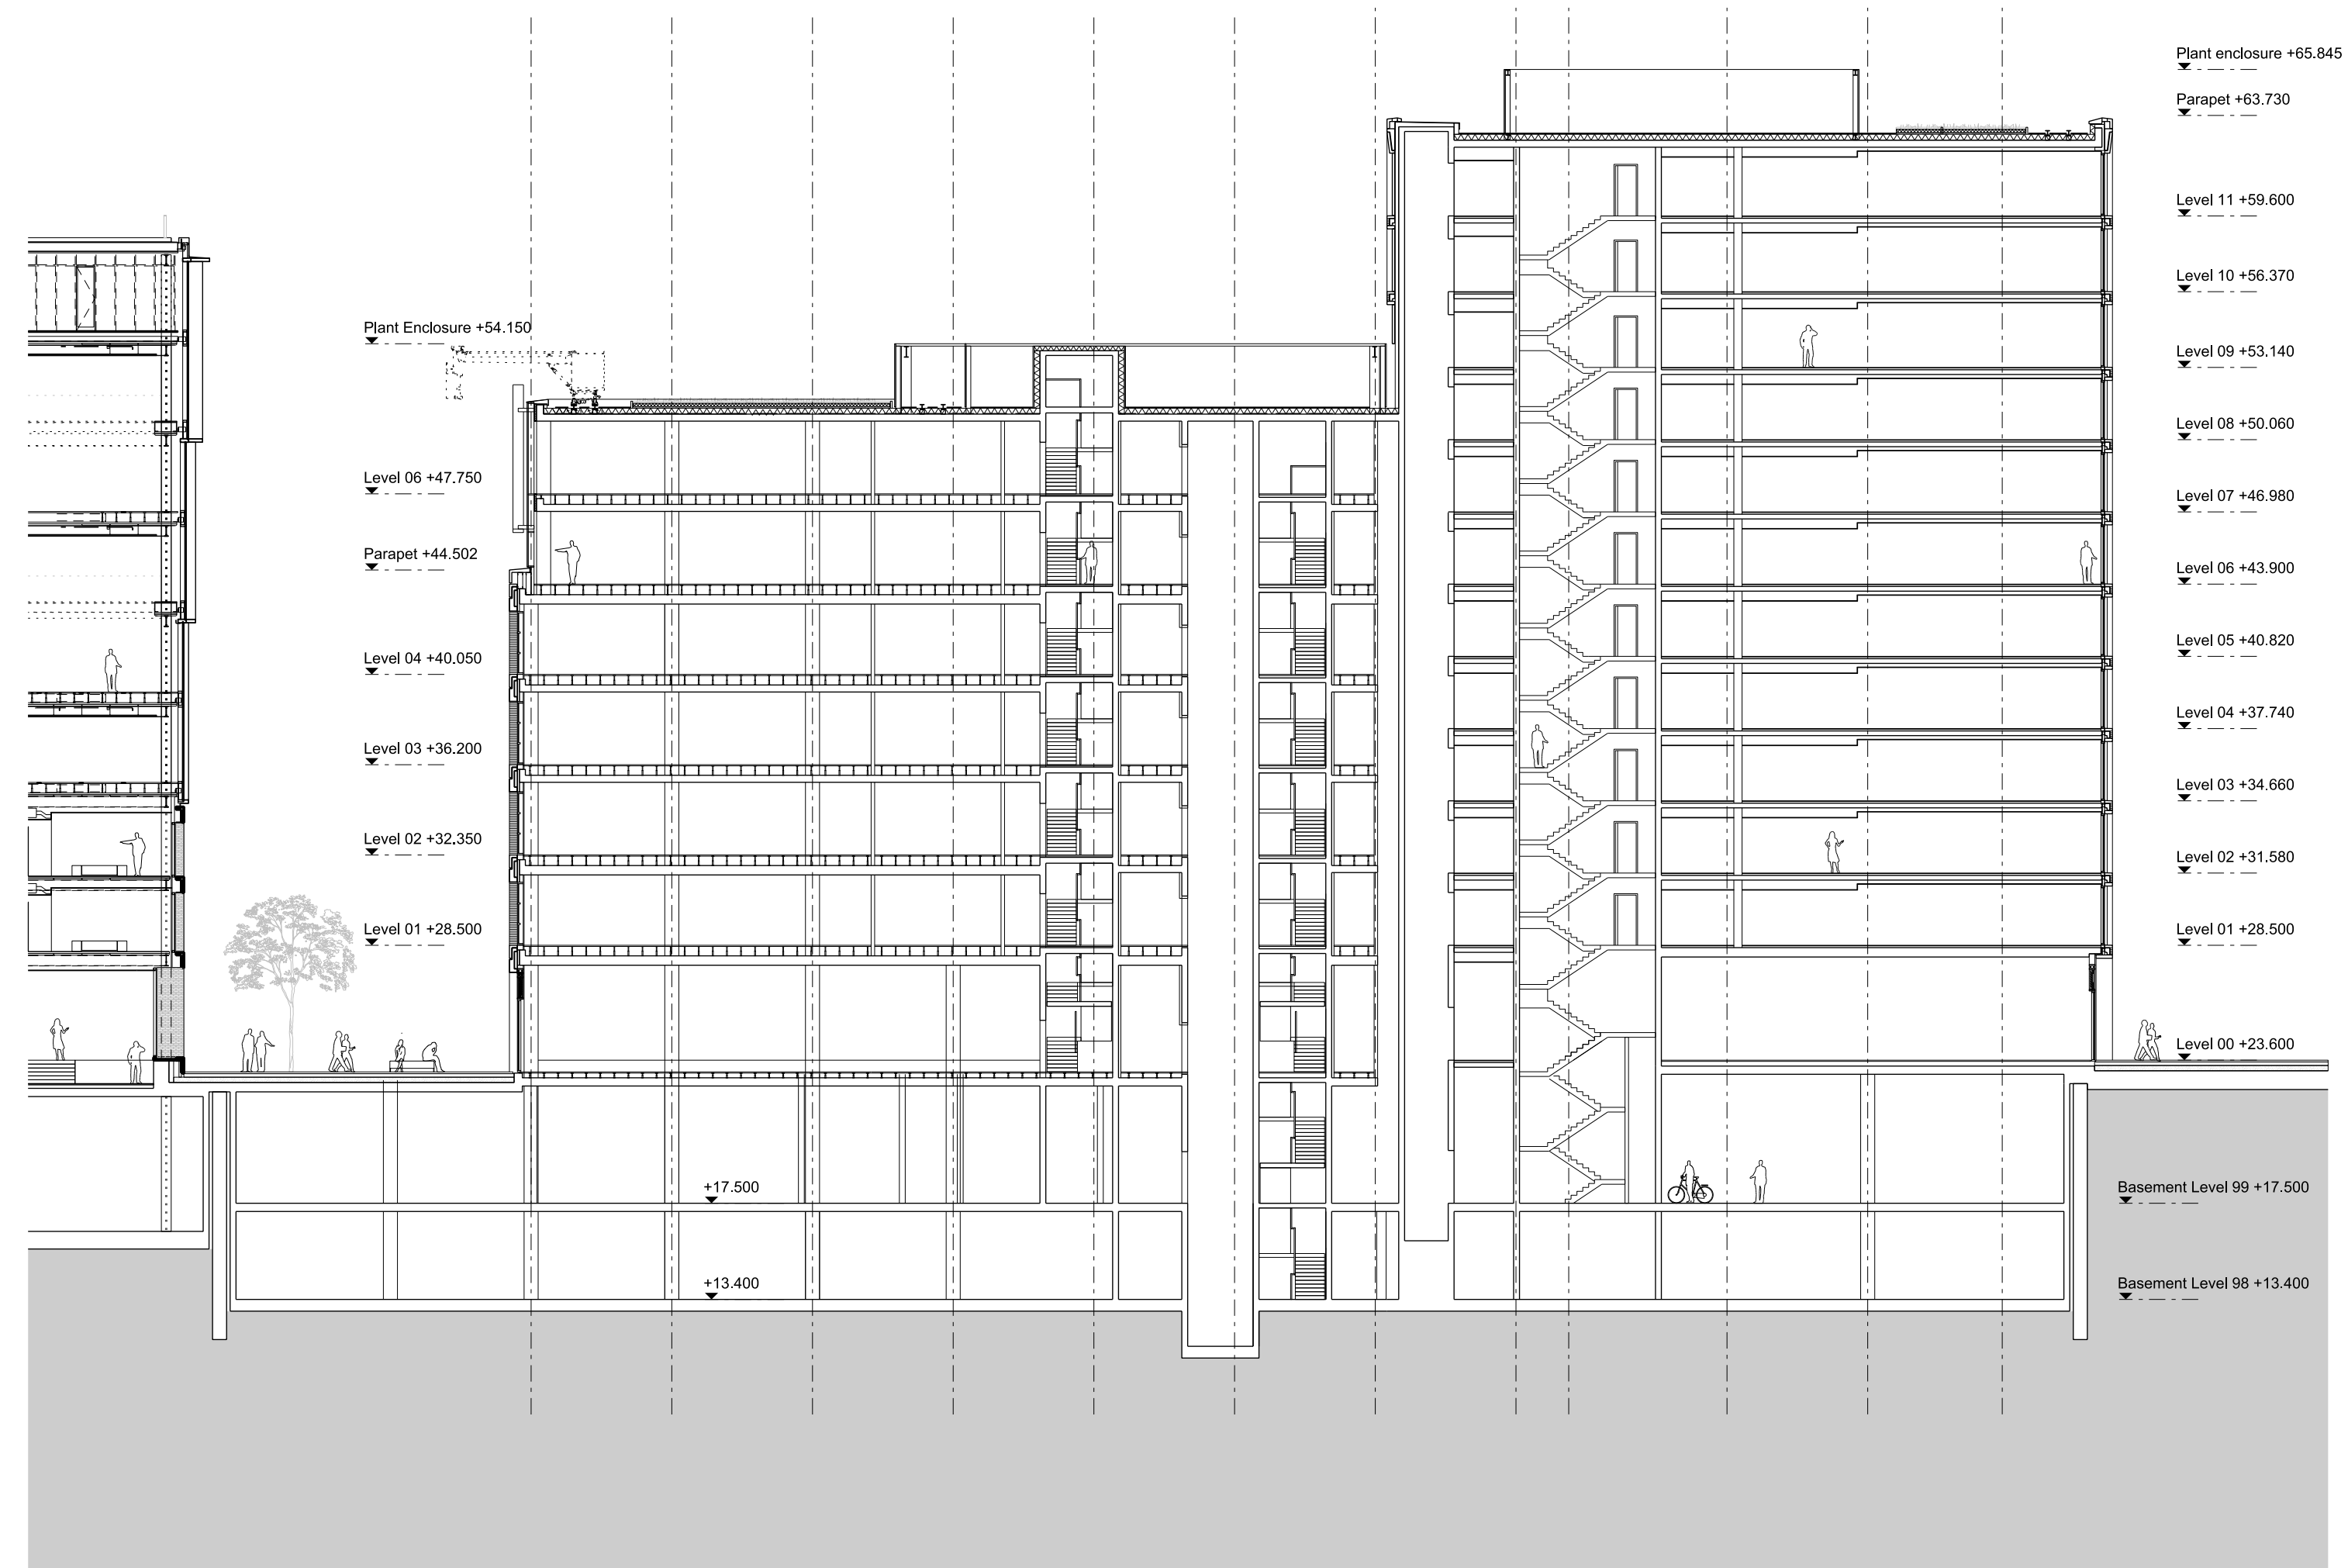

Bennetts Associates Architects

1 Rawstorne Place London EC1V 7NL
 T +44 (0)20 7520 3300 F +44 (0)20 7520 3333
 E mail@bennettsassociates.com

For Bennetts Associates' electronic information issue disclaimer -
www.bennettsassociates.com/information/disclaimer/

Project Project No. 1603

The Ugly Brown Building
 Reef Estates

Drawing Title
 Proposed Section FF
 Looking East

Drawing Number Revision
 1603_P_241 C

Scale @ A3 Scale @A1 Revision Date
 1 : 500 1 : 250 180223
 YY MM DD