


detailed existing section F-F 1:25

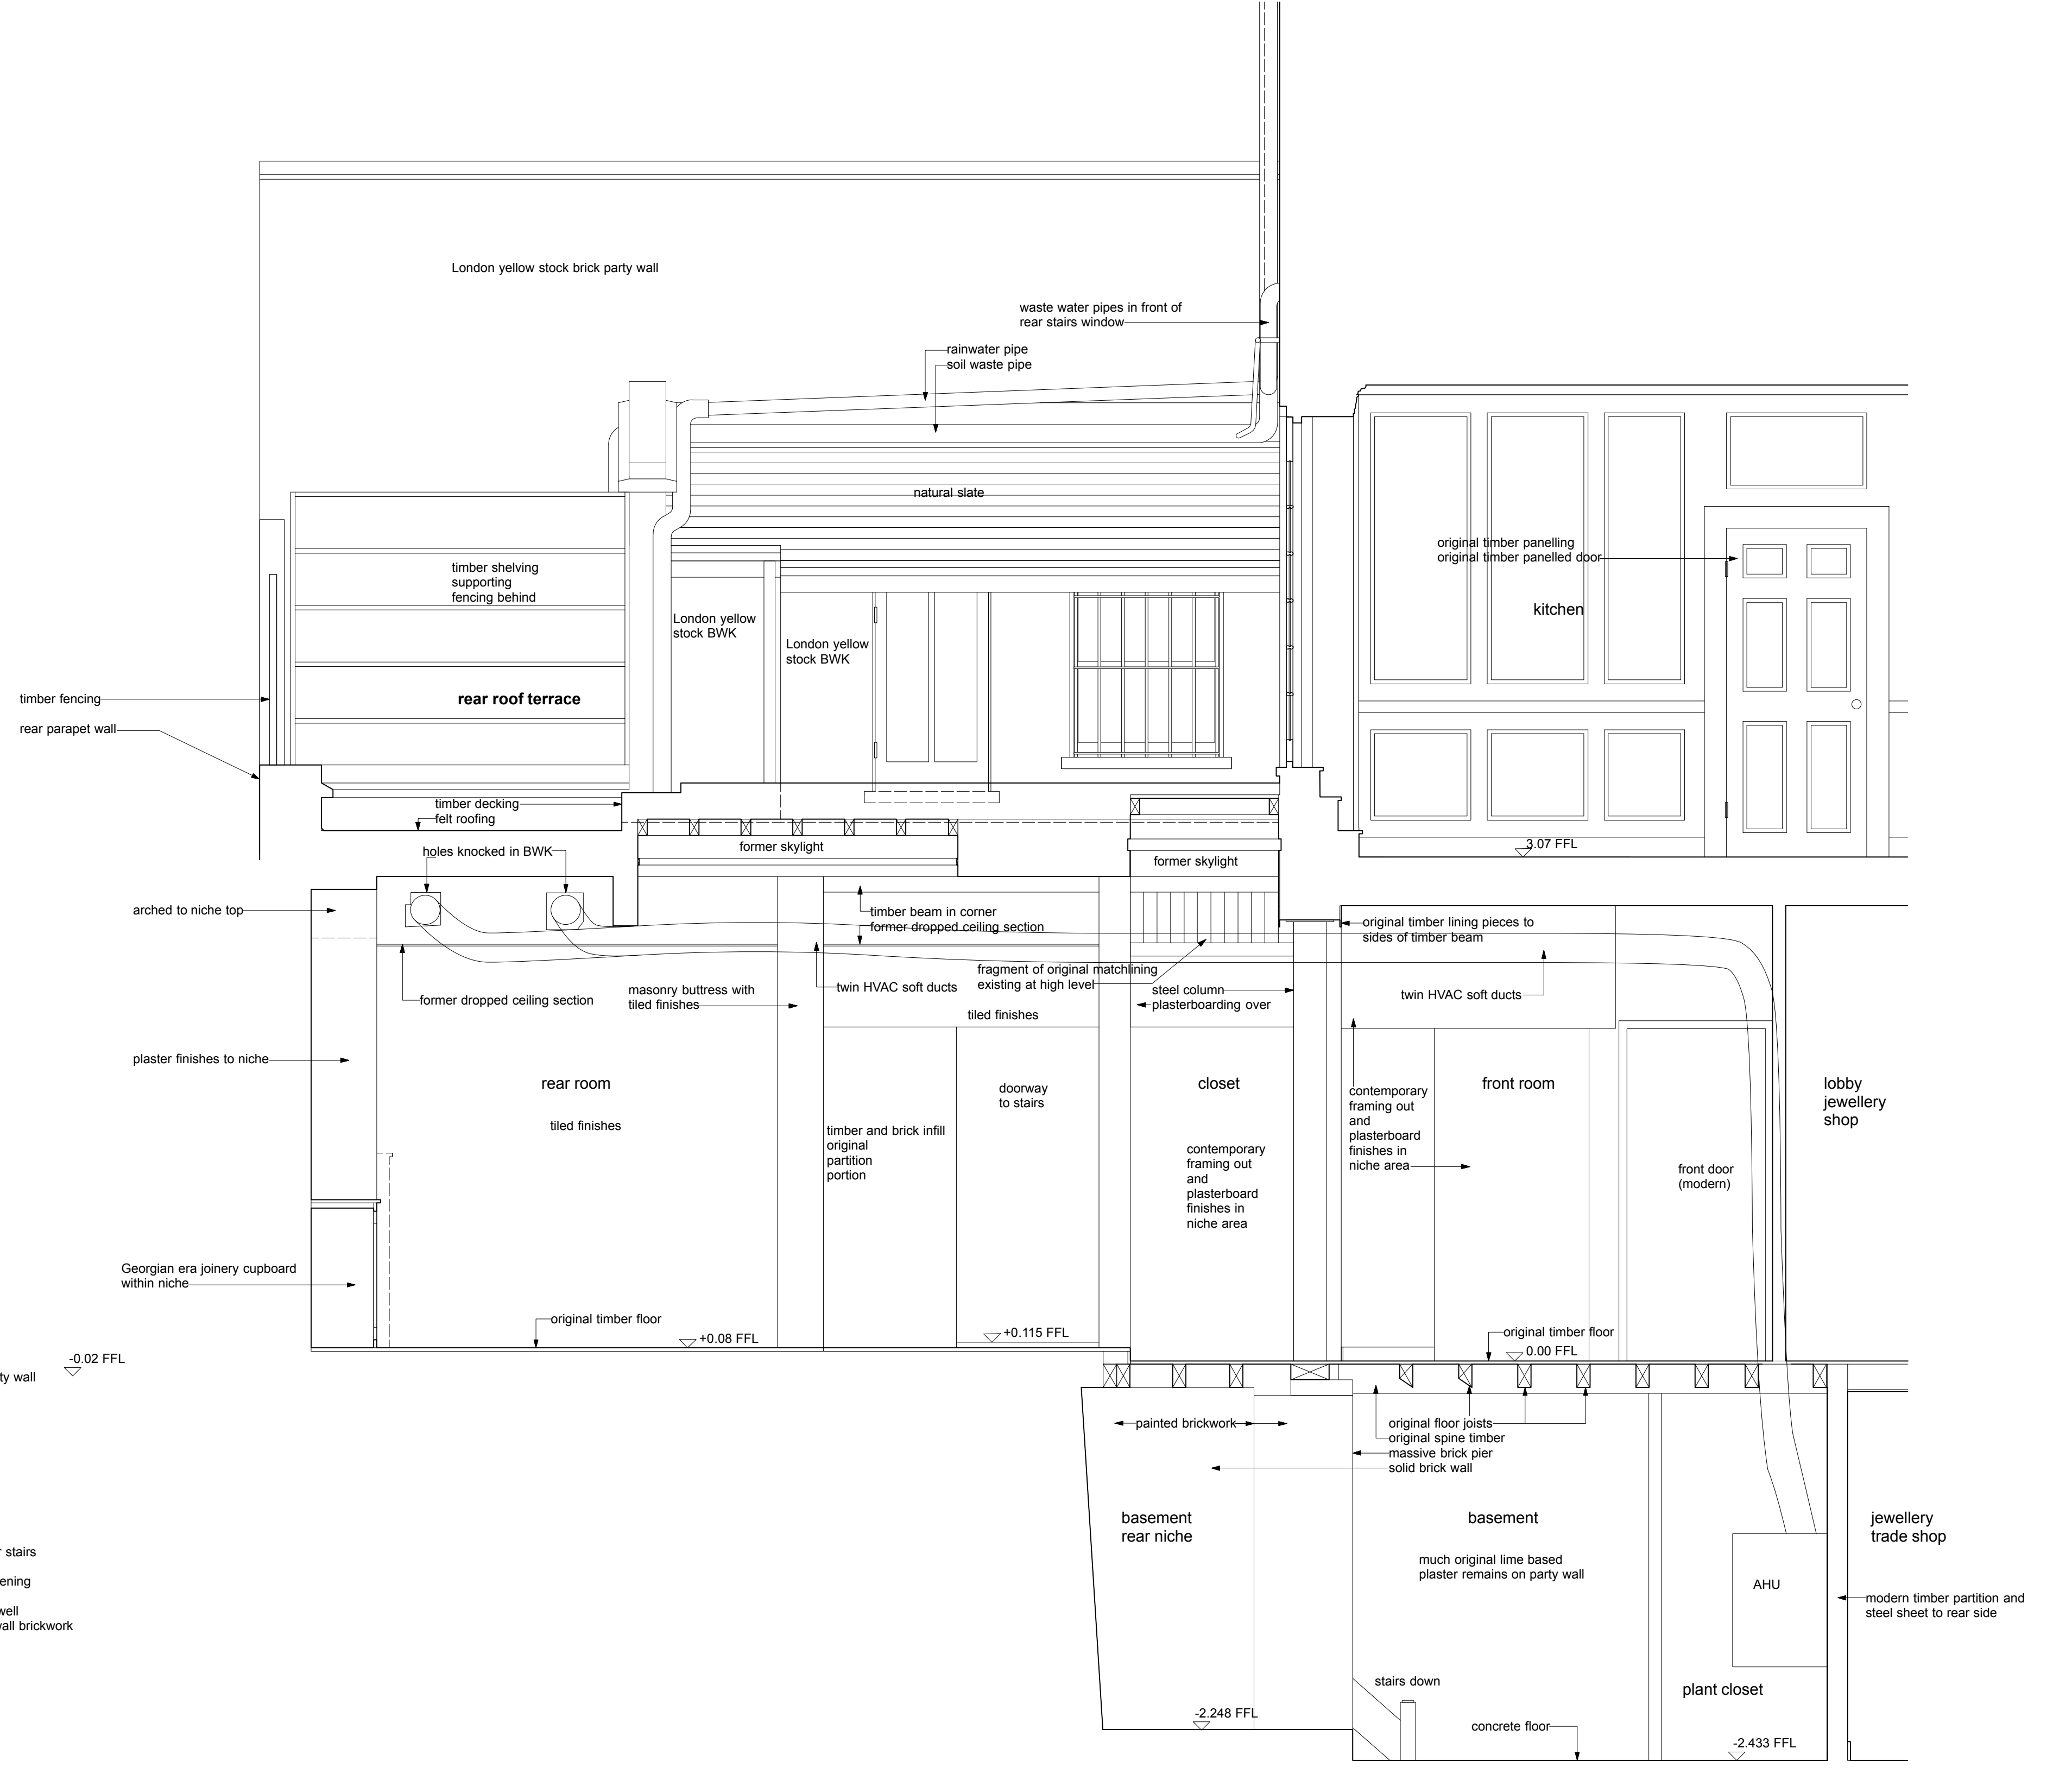

detailed existing section i-i 1:25



scaled to measure when printed at 1:25

Elden Croy Architect 28 Wilmington Square, London WC1X 0EG
 job no. : 134
 job name : 87 Leather Lane
 date : 10.10.17
 dwg. no. : 07/25/134
 dwg. name : existing sections 2
 scale : 1:25 @ A1