


1

1:1250
SITE LOCATION PLAN




2


1:500
SITE BLOCK PLAN

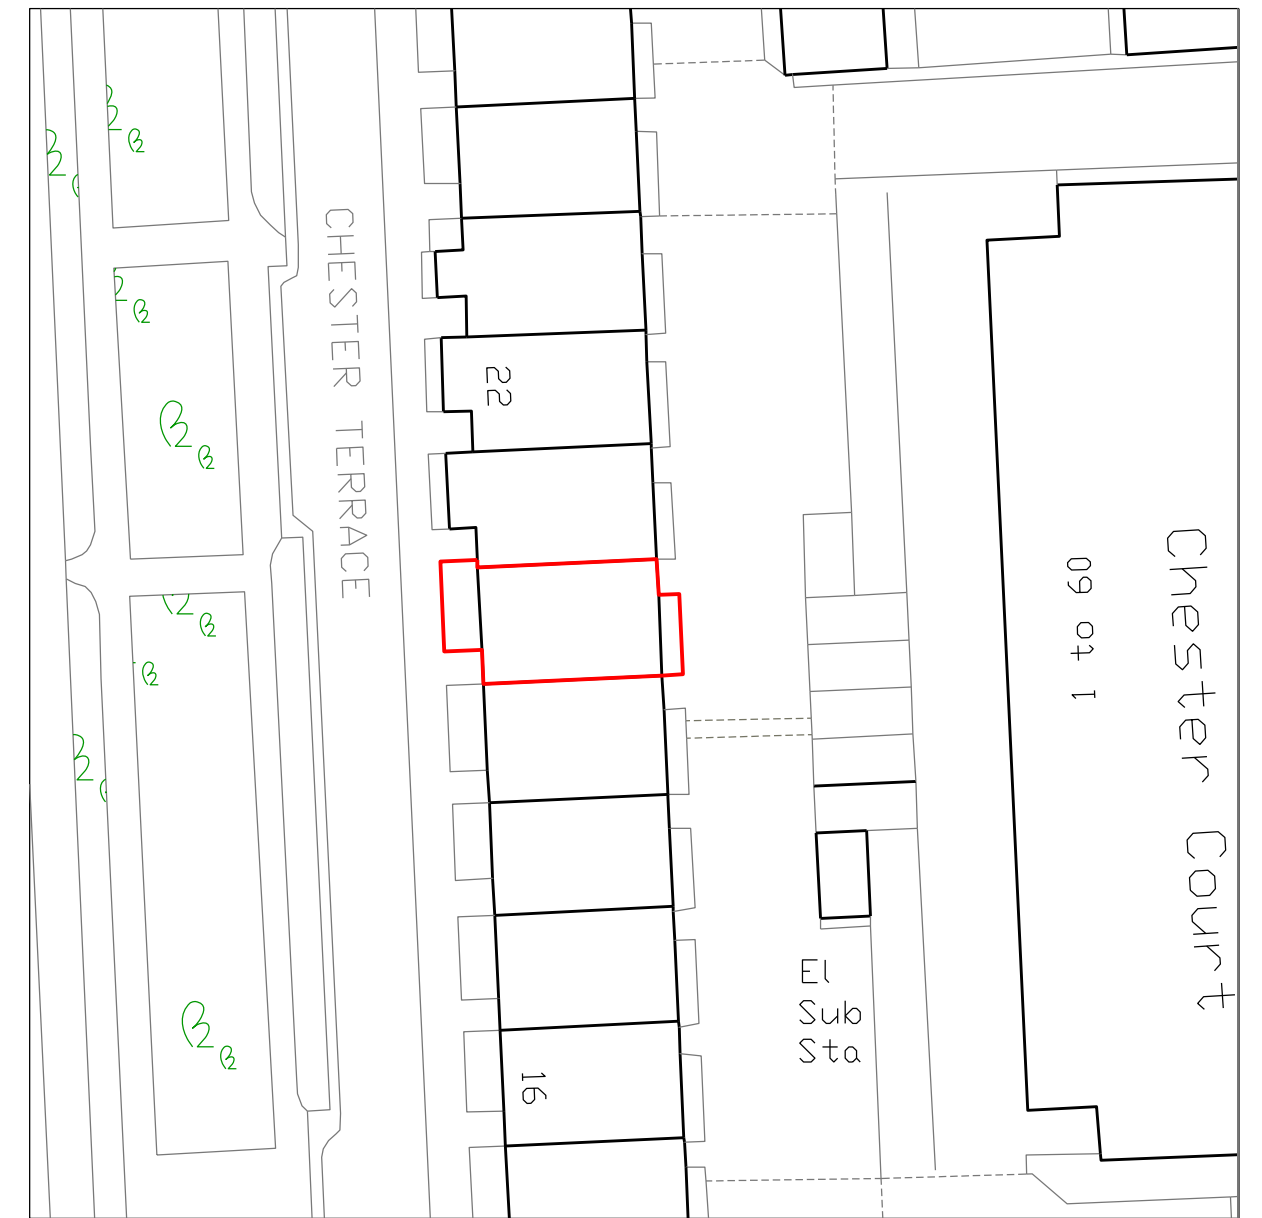


THIS DRAWING IS PROTECTED BY COPYRIGHT AND MUST NOT BE COPIED OR REPRODUCED WITHOUT THE WRITTEN CONSENT OF GEORGINA MANN. NO DIMENSIONS ARE TO BE SCALED FROM THIS DRAWING UNLESS FOR PLANNING PURPOSES. ALL DIMENSIONS AND SIZES TO BE CHECKED ON SITE. NORTH POINTS SHOWN ARE INDICATIVE. ©

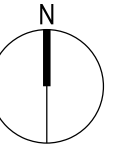


REV	DATE	NOTES	INIT.
DRAWING TITLE			
LOCATION PLAN & BLOCK PLAN			
PROJECT		PROJECT NO.	
20 CHESTER TERRACE		027	
DRAWING NUMBER		0000	
DATE	DRAWN	SCALE	REVISION
FEBRUARY 2018	GM	SCALE @ A3 VARIES	-

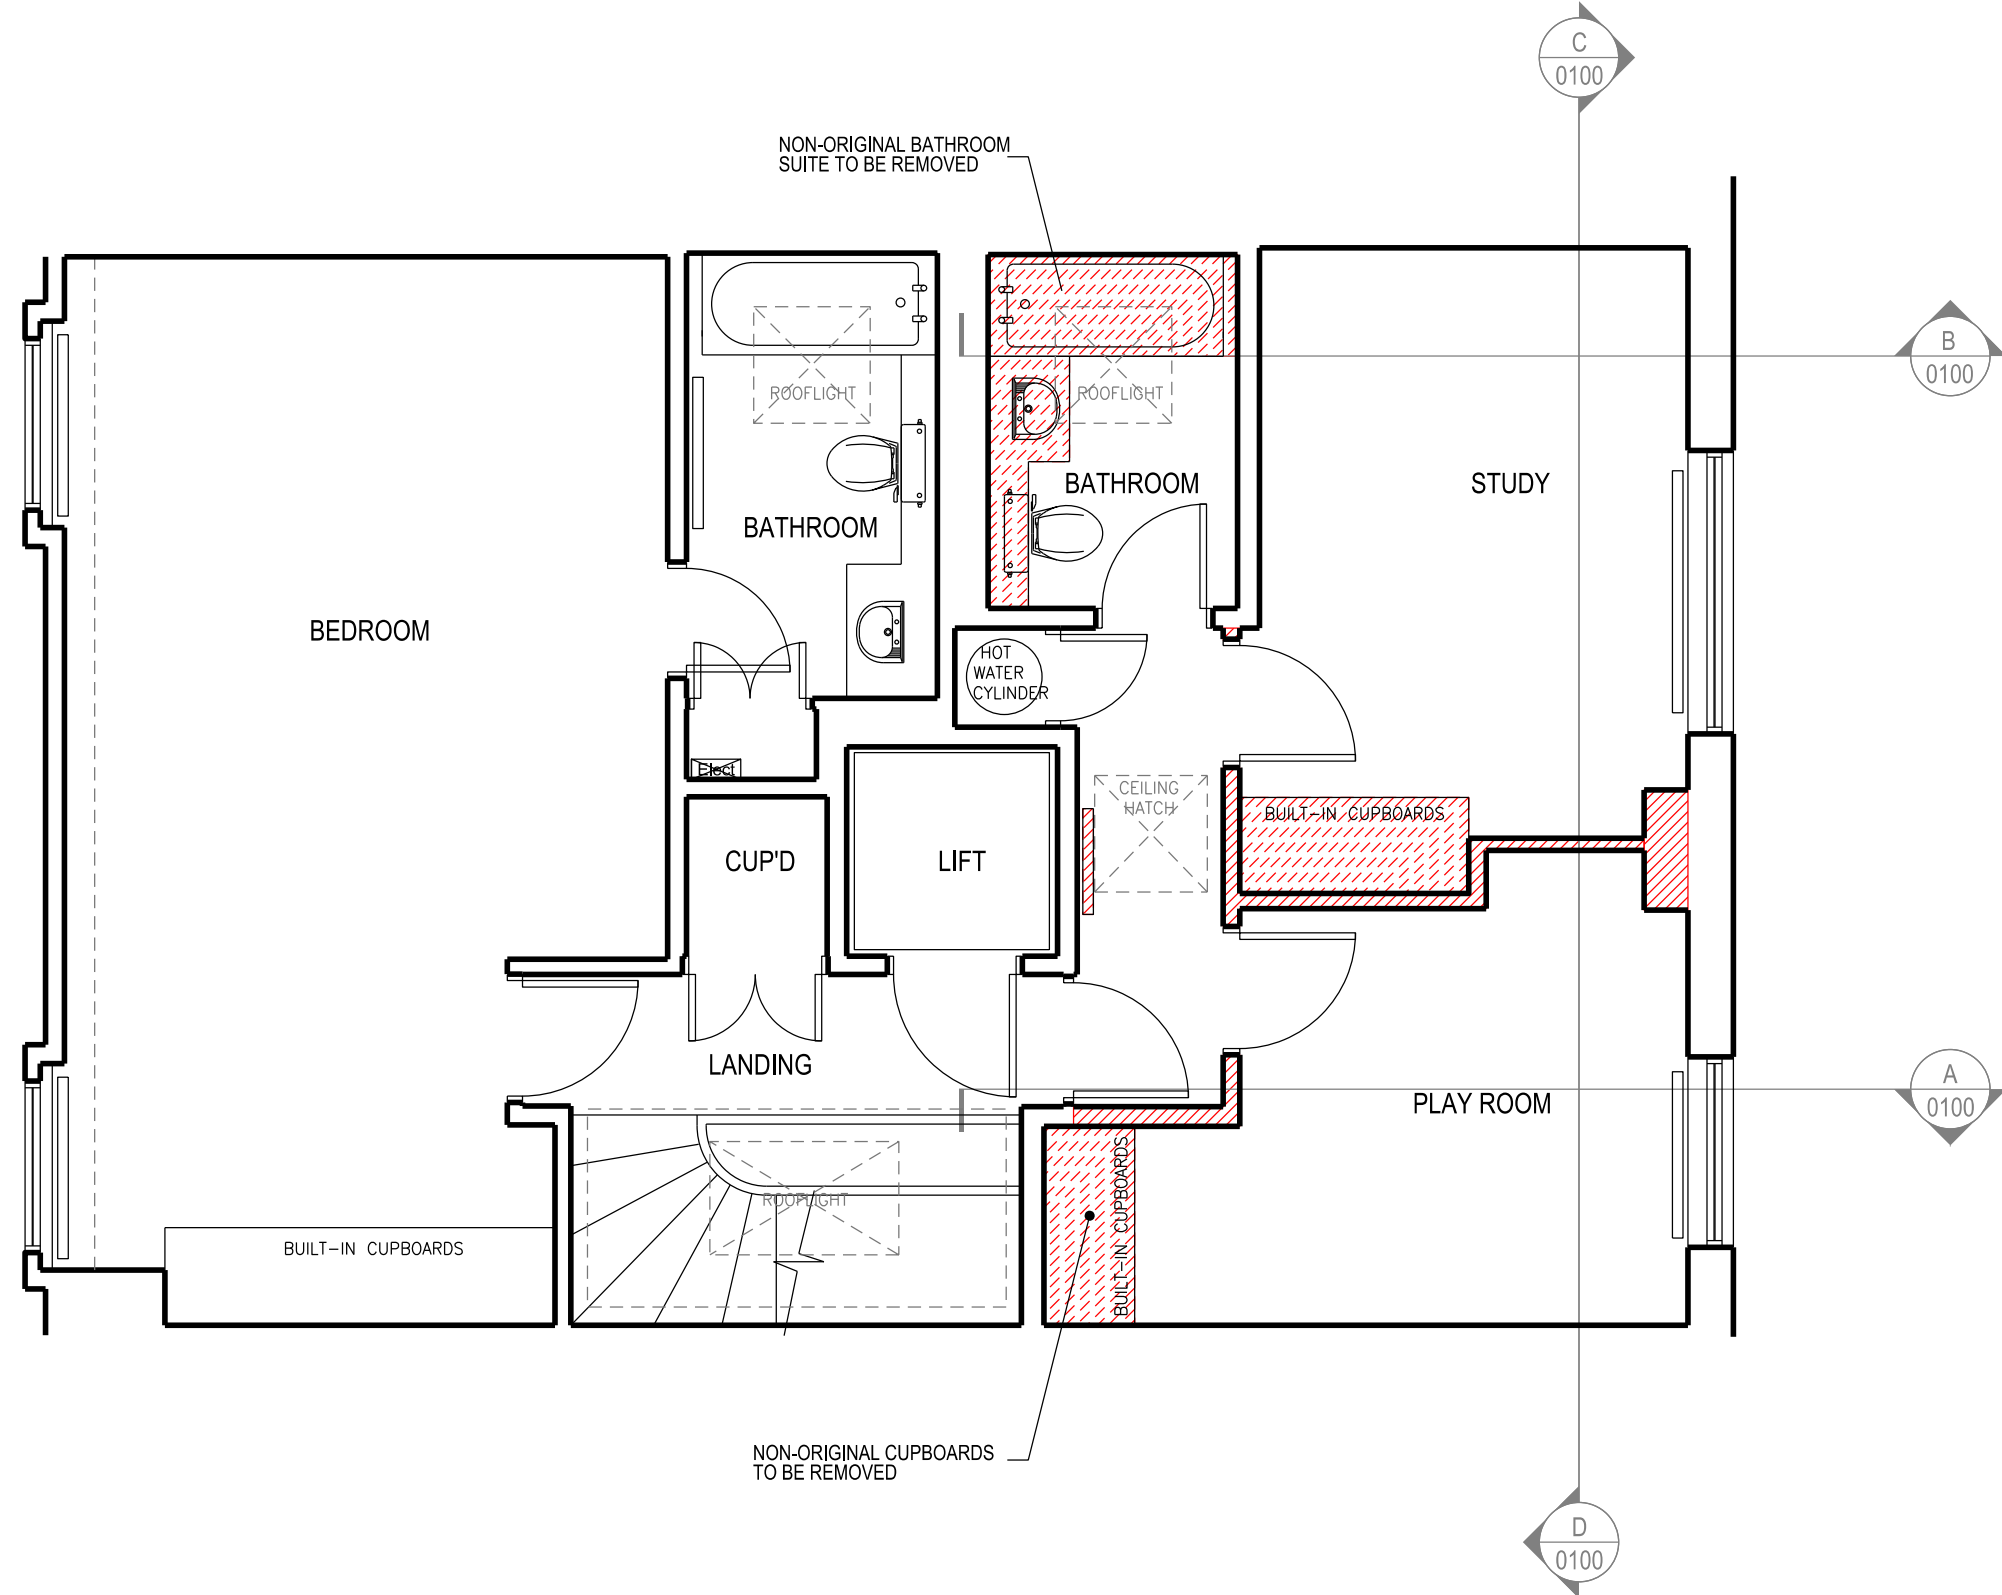


REV	DATE	NOTES	INIT.
DRAWING TITLE			
EXISTING THIRD FLOOR PLAN			
PROJECT		PROJECT NO.	
20 CHESTER TERRACE		027	
DRAWING NUMBER		0001	
DATE	DRAWN	SCALE @ A3	REVISION
FEBRUARY 2018	GM	1:50	-


 TO BE REMOVED

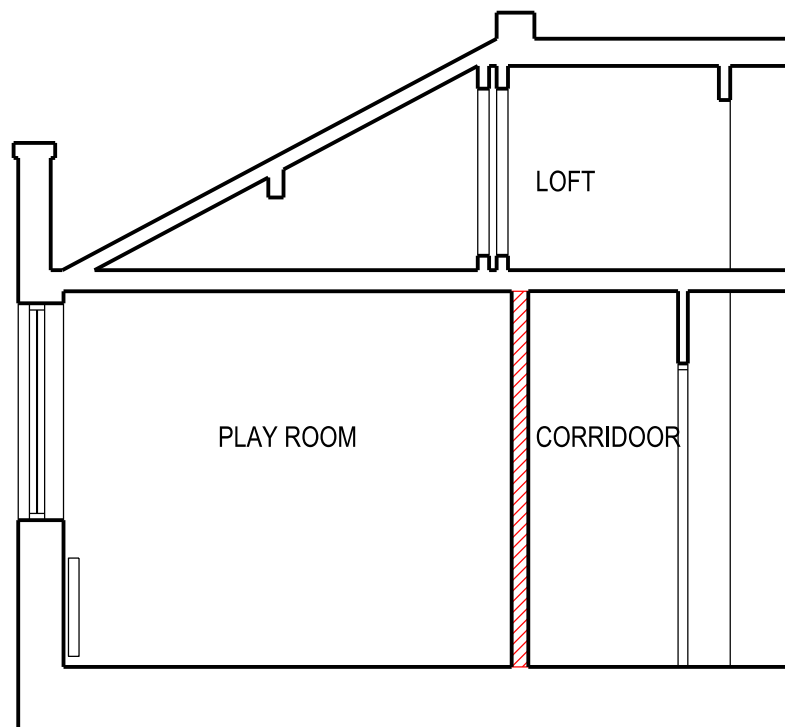


1 1:50
EXISTING SECTION A

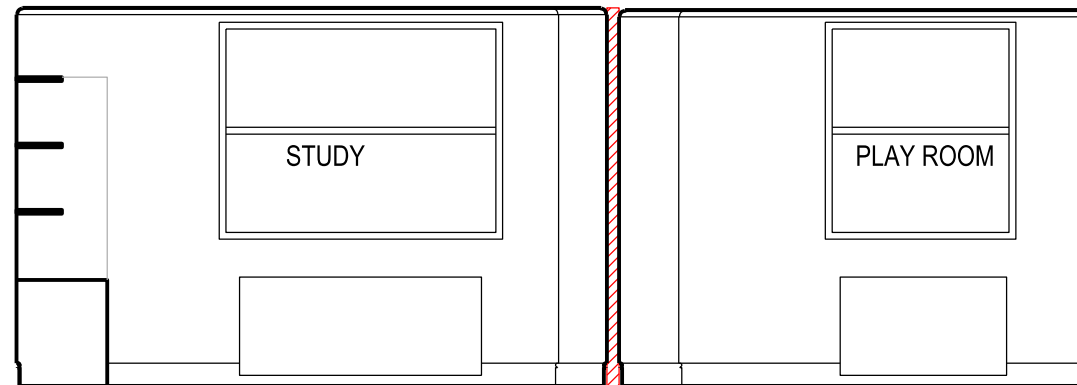

3 1:50
EXISTING SECTION C

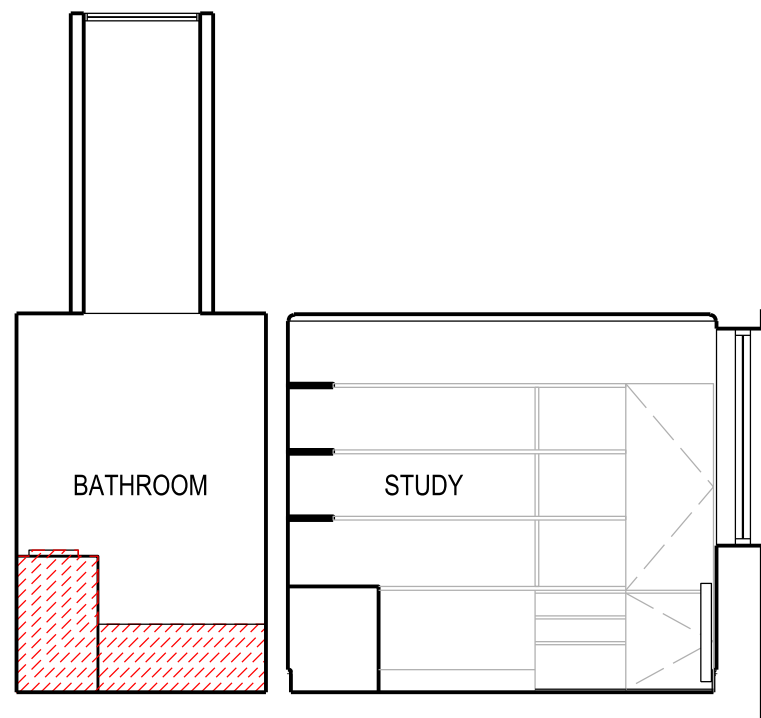

2 1:50
EXISTING SECTION B

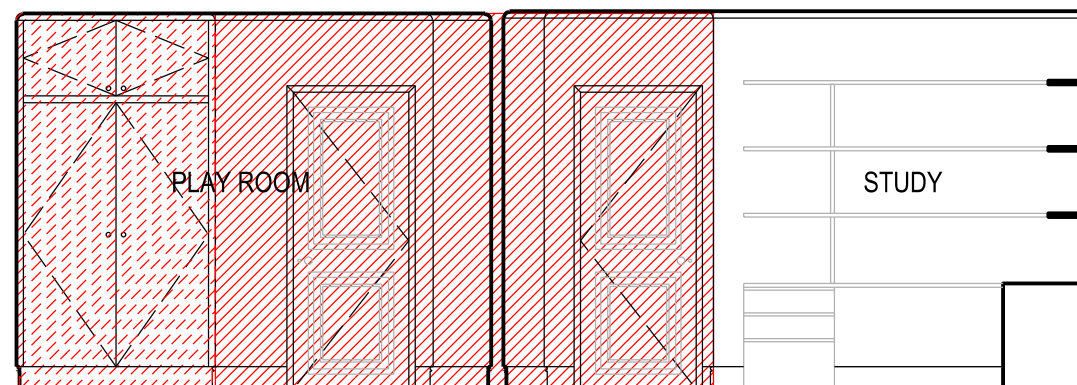


4 1:50
EXISTING SECTION D




SCALE IN METRES @ 1:50

REV	DATE	NOTES	INIT.
DRAWING TITLE EXISTING SECTIONS			
PROJECT 20 CHESTER TERRACE		PROJECT NO. 027	
DRAWING NUMBER		0001	
DATE FEBRUARY 2018	DRAWN GM	SCALE @ A3 1:50	REVISION -

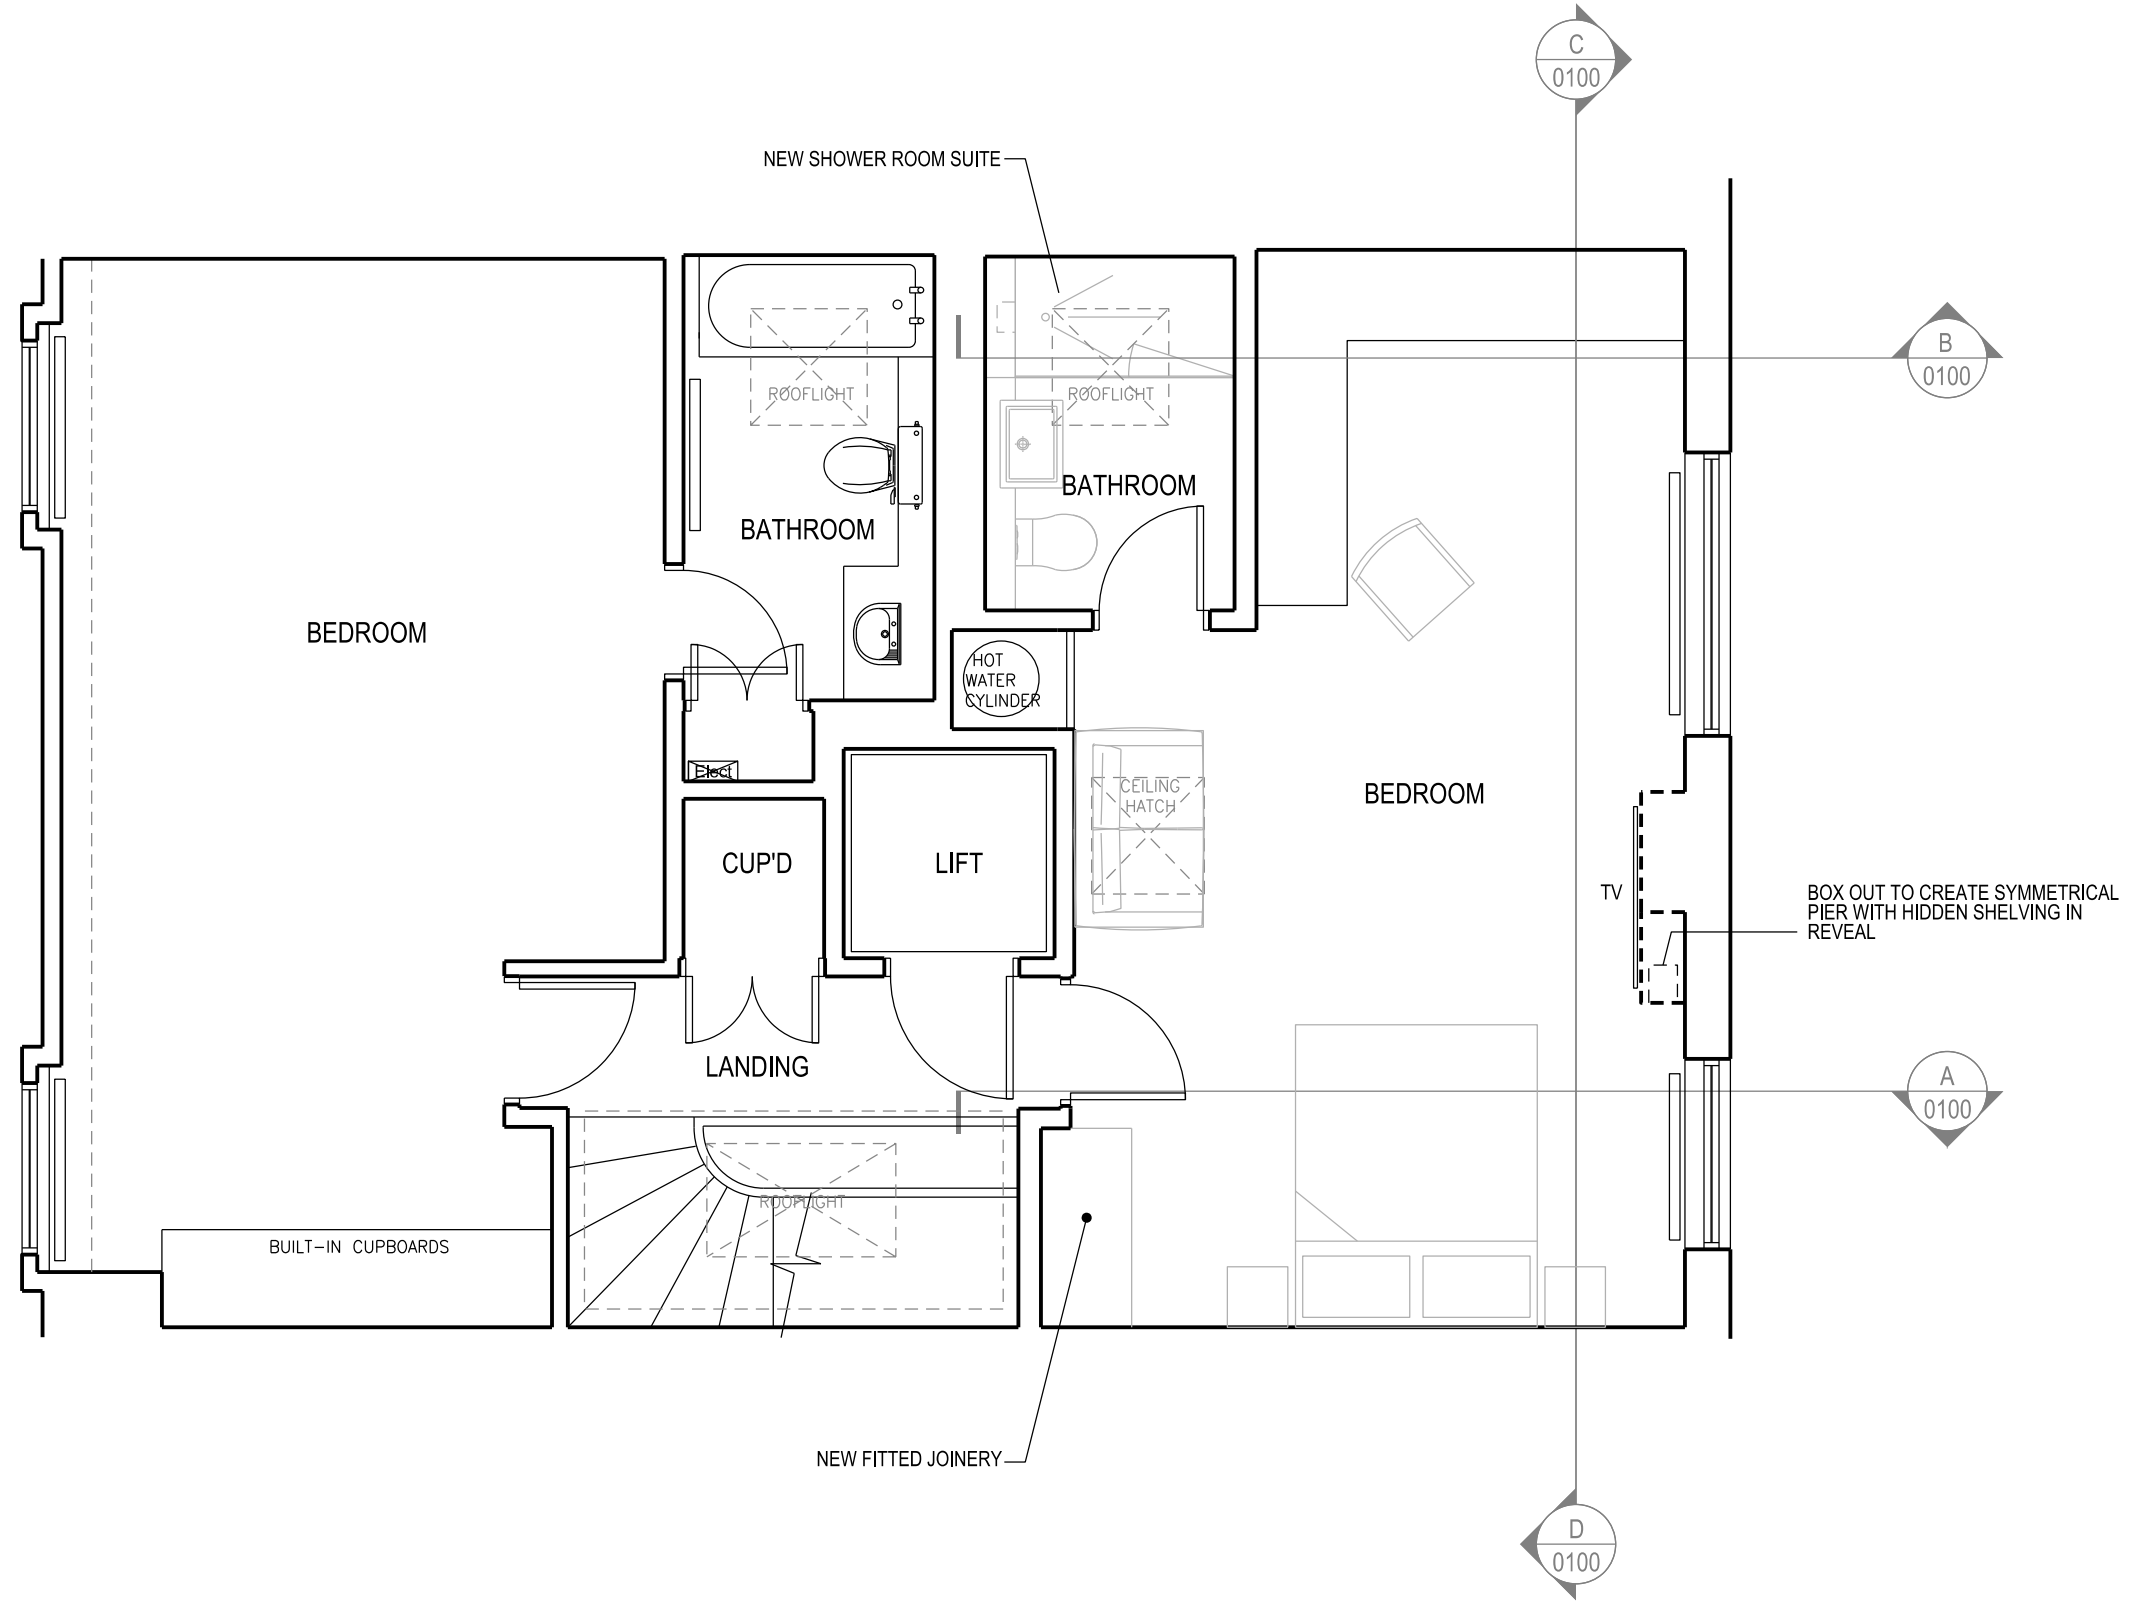


SCALE IN METRES @ 1:50

REV	DATE	NOTES	INIT.
DRAWING TITLE			
PROPOSED THIRD FLOOR PLAN			
PROJECT		PROJECT NO.	
20 CHESTER TERRACE		027	
DRAWING NUMBER			1001
DATE	DRAWN	SCALE	REVISION
FEBRUARY 2018	GM	@ A3 1:50	-

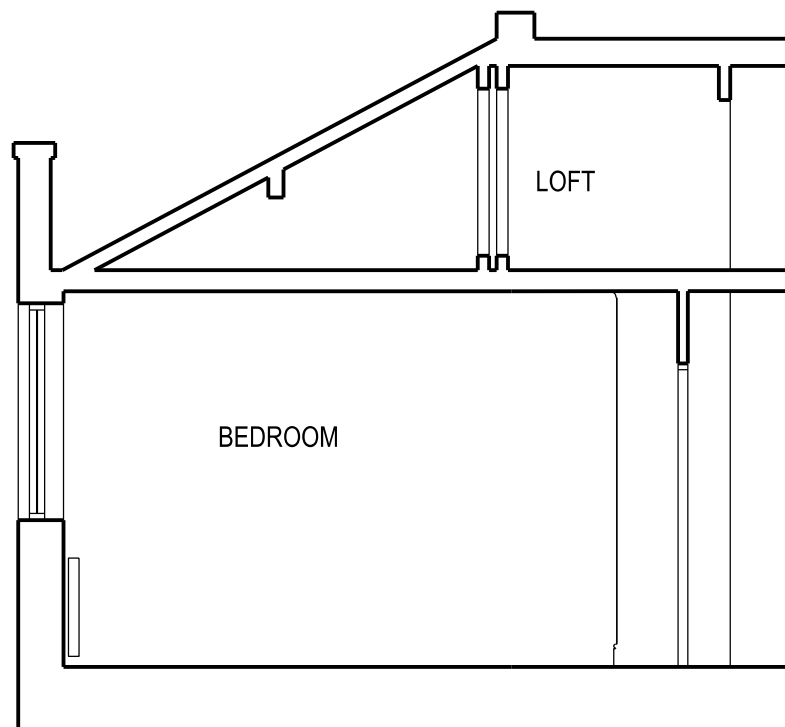


1 1:50 PROPOSED SECTION A

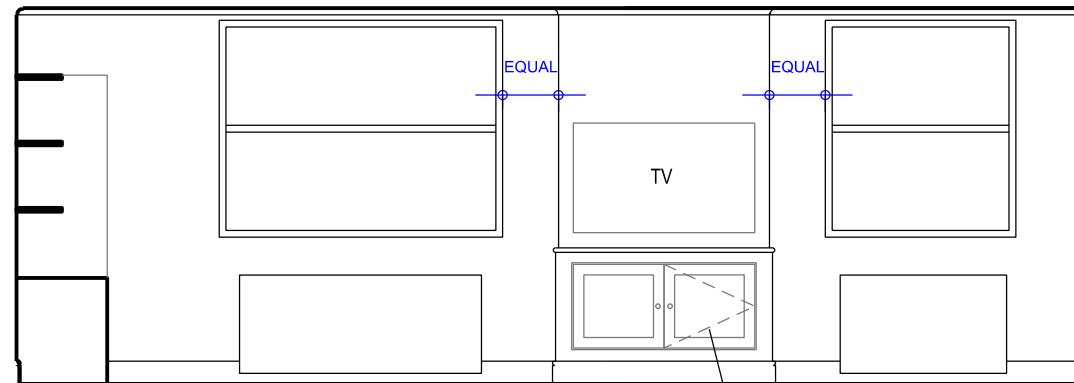


3 1:50 PROPOSED SECTION C

BOXING TO CREATE SYMMETRICAL PIER AND 'FALSE' CABINET BELOW, SHELVING WITHIN

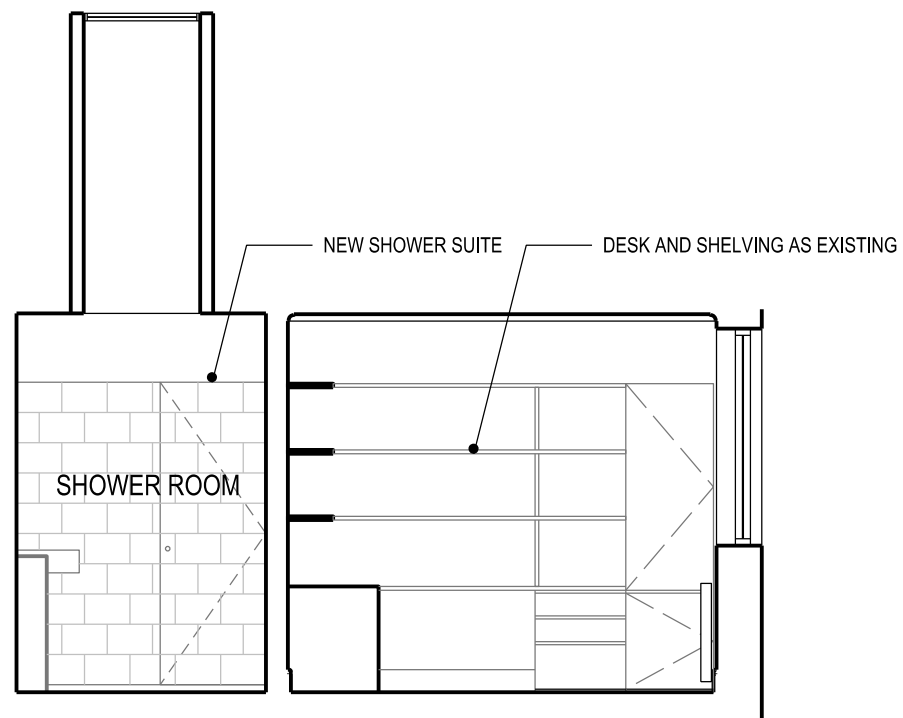

2 1:50 PROPOSED SECTION B

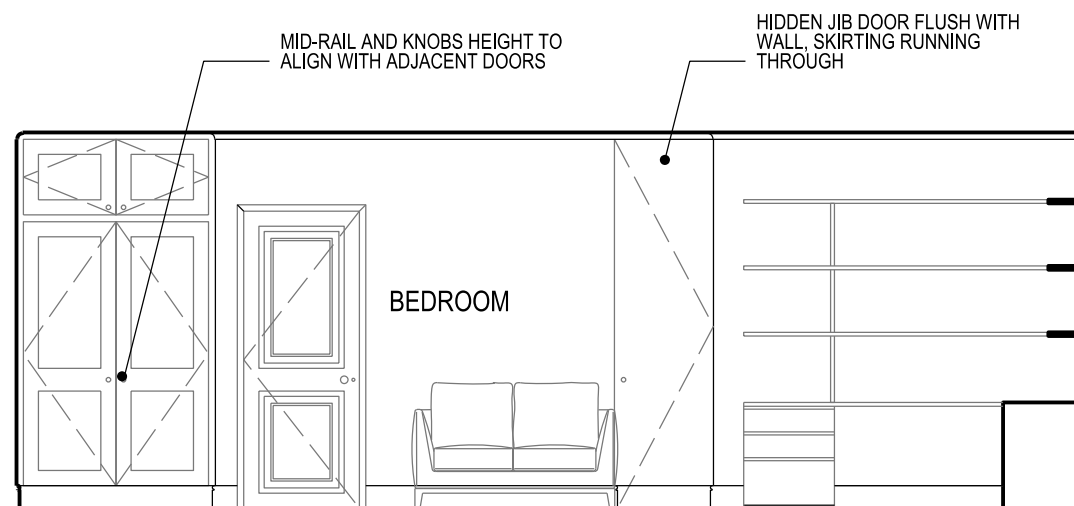

4 1:50 PROPOSED SECTION D

MID-RAIL AND KNOBS HEIGHT TO ALIGN WITH ADJACENT DOORS

HIDDEN JIB DOOR FLUSH WITH WALL, SKIRTING RUNNING THROUGH



SCALE IN METRES @ 1:50

REV	DATE	NOTES	INIT.
DRAWING TITLE			
PROPOSED SECTIONS			
PROJECT			PROJECT NO.
20 CHESTER TERRACE			027
DRAWING NUMBER			1100
DATE	DRAWN	SCALE @ A3	REVISION
FEBRUARY 2018	GM	1:50	-