


Do not scale from this drawing for construction or acquisition purposes. Responsibility is not accepted for errors made by others in scaling from this drawing. All construction information must be taken from figured dimensions only. All dimensions and levels must be checked on site and discrepancies between drawings and specification must be reported to GSSArchitecture.
© Copyright GSSArchitecture

Ordnance Survey © Crown Copyright 2017. All rights reserved. Licence number GSS 100017356.

Map Data Copyright 2017 Google.

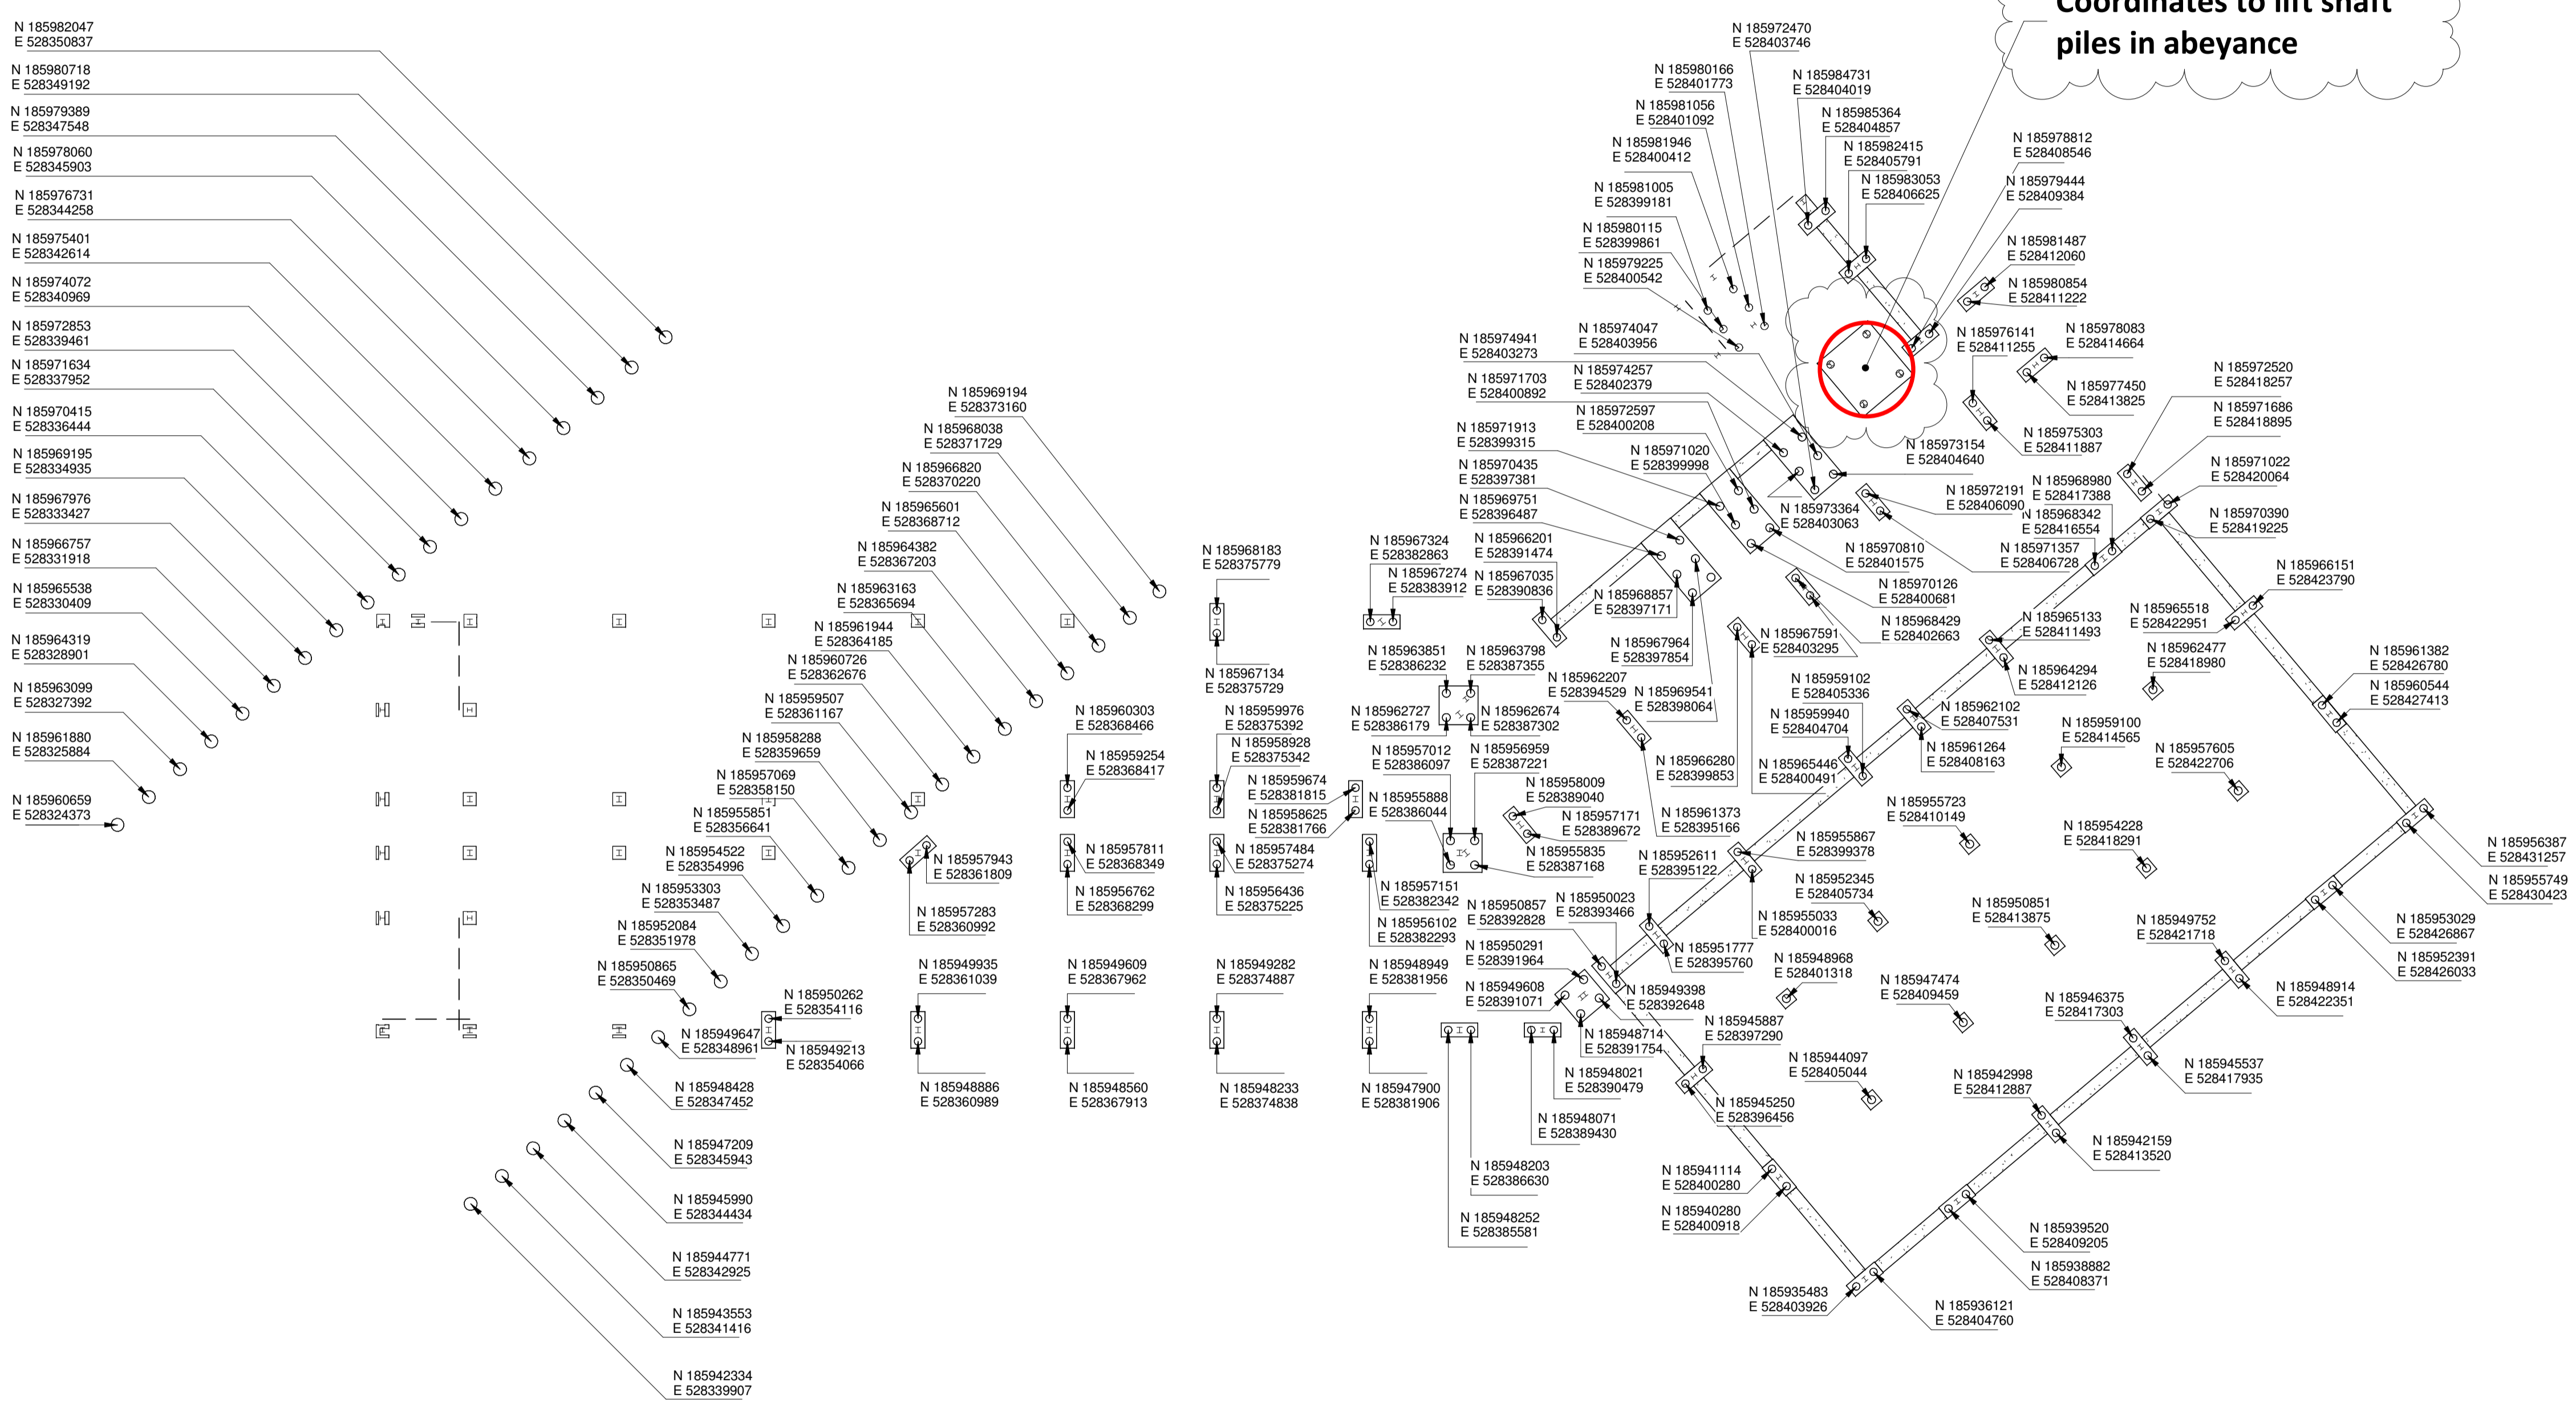


A 16/02/18 RCG BFLA Drawing updated to Construction Issue. Coordinates to Lift Shaft currently in abeyance

Rev. Date Drawn Check Description

gssarchitecture
35 HEADLANDS, KETTERING,
NORTHANTS, NN15 7ES
Telephone: 01536 513 165. Email: gss@gotch.co.uk,
Web: www.gssarchitecture.com

Gloucester: 01452 525 019, Harrogate: 01423 815 121,
Milton Keynes: 01908 255 620, Newcastle: 01913 898 917

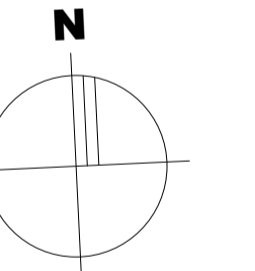

CONSTRUCTION ISSUE

Project Title:
Parliament Hill School, William Ellis School
and LaSWAP Sixth Form

Client:
Farrans Construction

Drawing Title:
Piling Coordinates Plan

File Number: SCH284

Drawn By: RCG

Checked By: BFLA

Scale@A1: 1 : 200 **Date:** 12/02/18

Dwg No: (00)2022 **Rev:** A

1. Piling Coordinates Plan
SCALE - 1 : 200@A1

