

These plans are project and site specific and shall only be used for their intended purpose unless otherwise permitted by written consent of Brian O'Reilly Architects. All dimensions shown are indicative and must be double checked on site by the contractor. Any inconsistencies found must be reported to Brian O'Reilly Architects. DO NOT SCALE FROM THE DRAWINGS.




STUDY
Original Victorian cast iron fire insert decorative feature only



MASTER EN-SUITE
Original Regency carrara marble fireplace surround with original rectangular cast iron fire insert decorative feature only



READING ROOM
Original Victorian carrara marble fireplace surround with original arched cast iron fire insert operating on gas fire

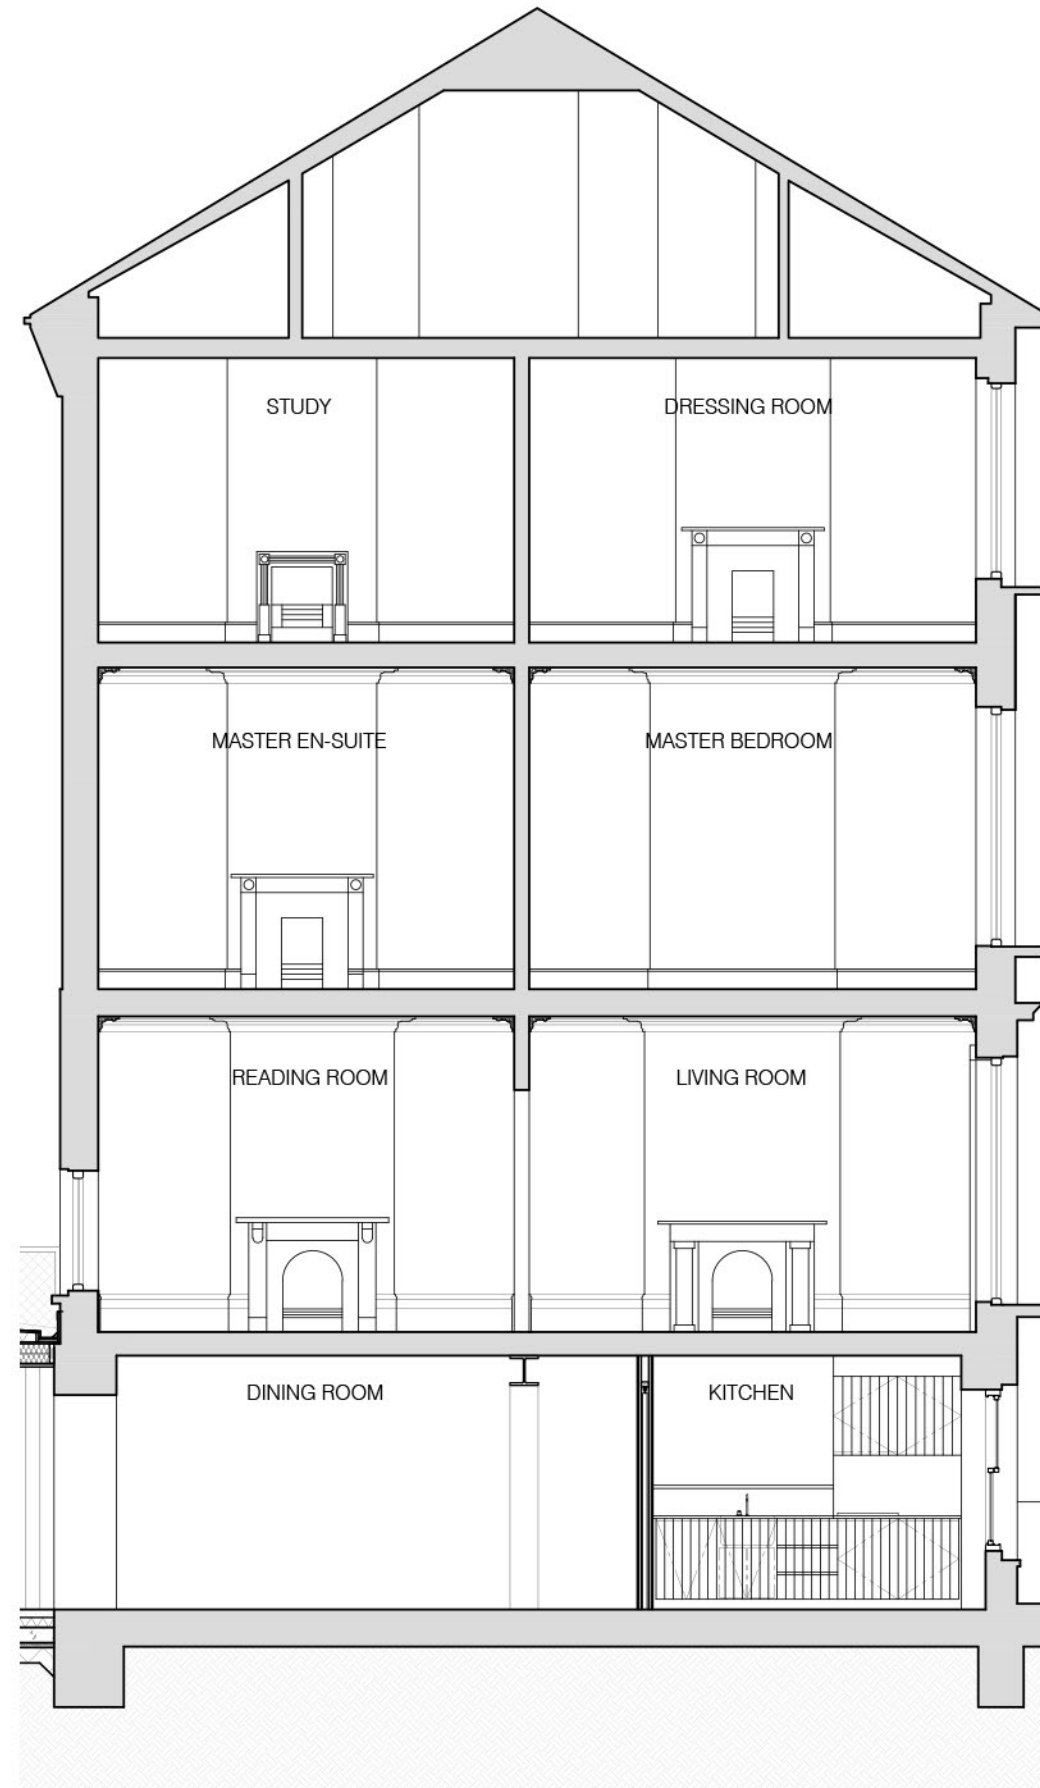

DRESSING ROOM
Original Regency carrara marble fireplace surround with original rectangular cast iron fire insert decorative feature only



LIVING ROOM
Retain and repair existing original Victorian carrara marble fireplace surround with original arched cast iron fire insert operating on gas fire