


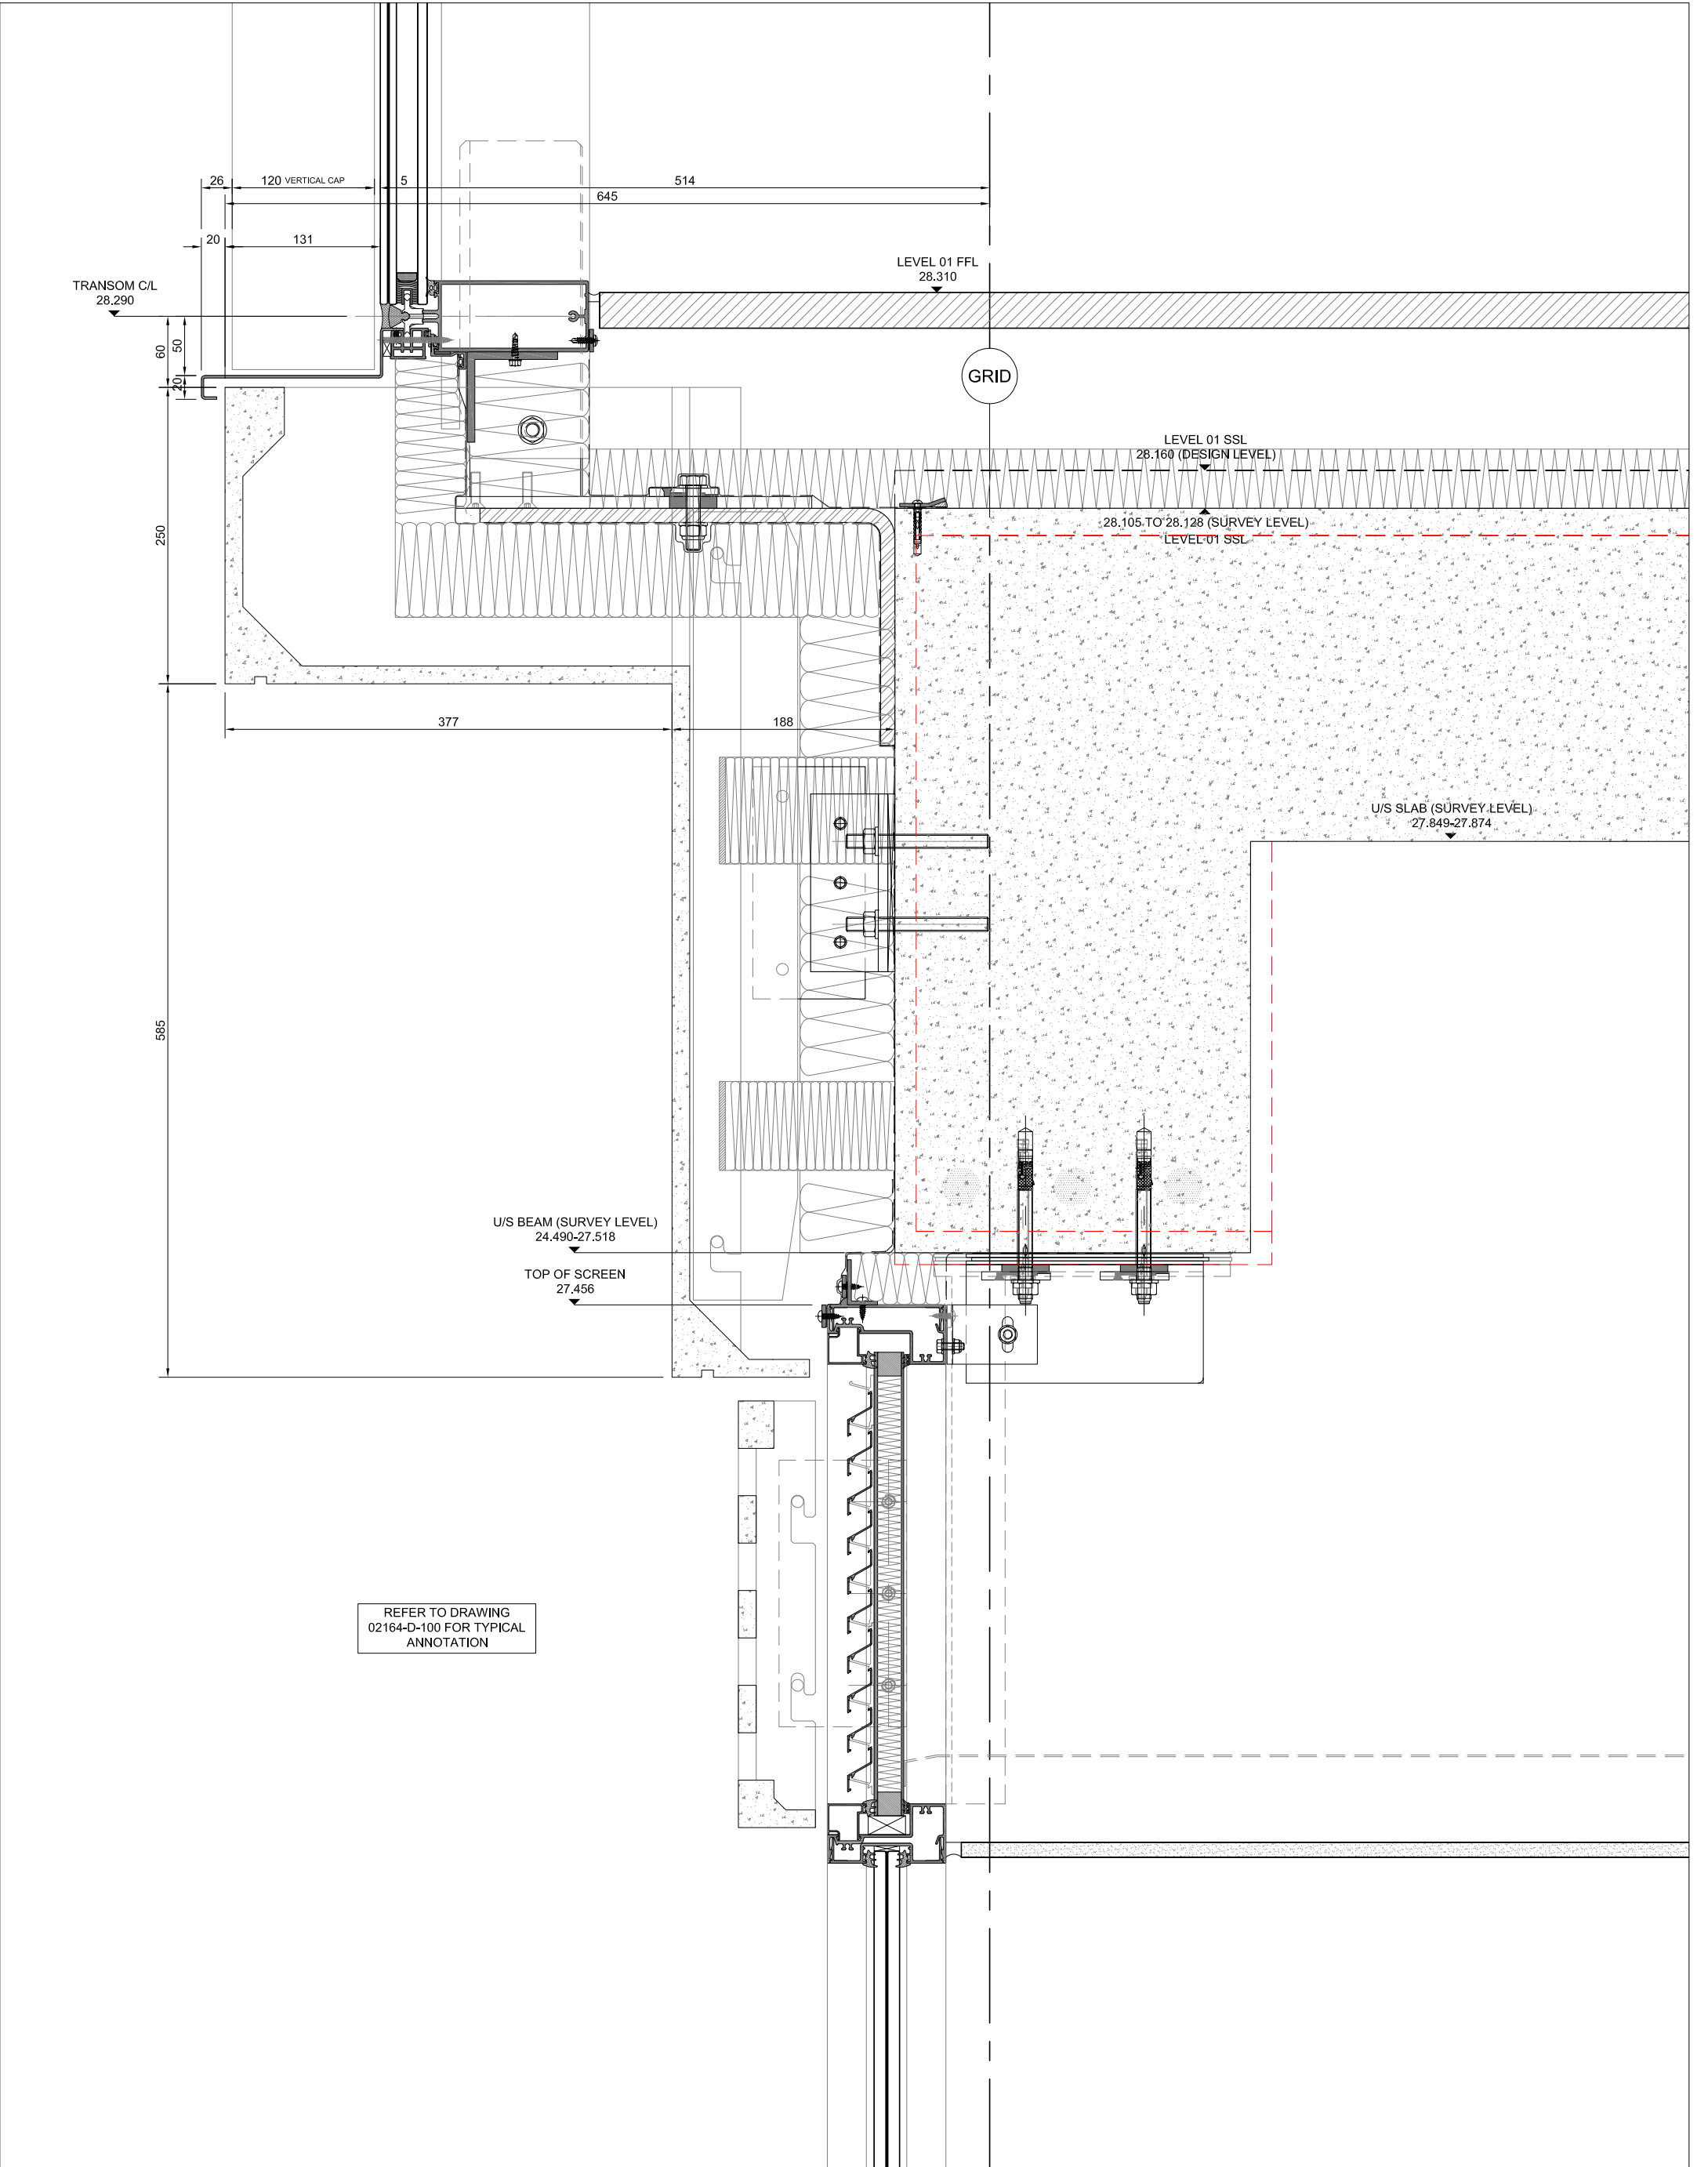

DO NOT SCALE		KEY PLAN								WINTech FAÇADE ENGINEERING CONSULTANCY Quartz House, Pendeford Business Park, Wobaston Road, Wolverhampton. WV9 5HA Tel: +44(0)1902 307430 Email: enquiries@wintech-group.co.uk			
CONTRACTORS ARE RESPONSIBLE FOR SATISFYING THEMSELVES WITH THE DIMENSIONS AND DETAILS SHOWN ON DRAWINGS PRIOR TO MANUFACTURE. REPORT OMISSIONS AND ERRORS TO WINTech.		PLANNING ISSUE								Project Name : 182 - 184 HIGH HOLBORN, LONDON			
ALL ELEVATIONS VIEWED FROM THE OUTSIDE UNLESS OTHERWISE STATED										Drawing Title : EWS-01 - VERTICAL SECTION THROUGH 1st FLOOR SLAB			
DETAIL NUMBER		VENT / DOOR LEAF								Status : PLANNING		Scale : 1:5 @ A3	Date : 08.01.18
DETAIL DRAWING		HINGE HINGE								Project No :		Drawing No :	Rev :
										02164		D-146	03