

- 01 PAINTED PLASTER
- 02 PAINTED BRICKWORK
- 03 BRICK
- 04 METAL
- 05 TILED ROOF
- 06 TIMBER SASH WINDOW
- 07 TIMBER
- 08 GLASS
- 09 PLANTED TRELLIS

- General Notes
1. Dimensions are in millimetres unless stated otherwise.
 2. Levels are in metres AOD unless stated otherwise.
 3. Dimensions govern. Do not scale off drawing.
 4. All dimensions to be verified on site before proceeding.
 5. All discrepancies to be notified in writing to Make Limited.
- © Make Limited 2015

08	29.11.17	S.73 Minor amendment	KG
07	18.07.17	S.73 Minor amendment	KG
06	16.11.16	Planning submission	KG
05	04.11.16	Planning submission	KG
04	02.11.16	Planning submission	KG
03	28.10.16	Planning submission	KG
02	12.08.16	Planning submission	KG
01	18.07.16	For Pre-application	JC
00	30.06.16	For Pre-application	JC
Rev	Date	Reason For Issue	Chk


PLANNING

DRAWING STATUS

make

32 Cleveland Street,
London, W1T 4JY
tel +44 (0) 20 7636 5151
info@makearchitects.com
www.makearchitects.com

Client
Mr M Namaki
56 Cumberland Terrace
London
NW1 4HJ

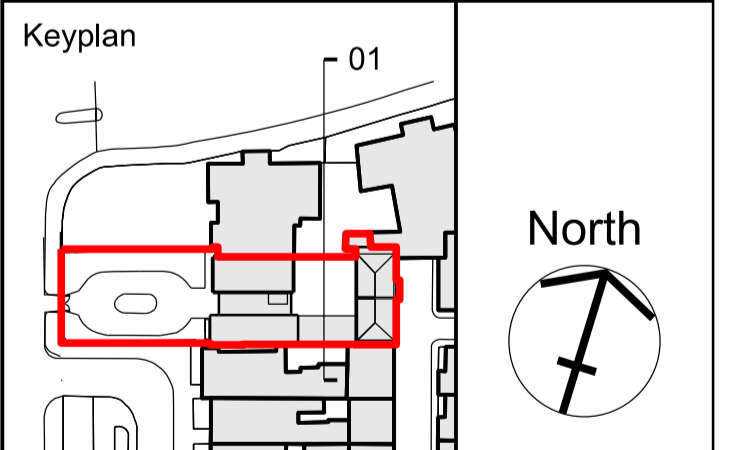

Project
Gloucester Lodge
Regents Park


Drawing Title
Proposed
Section D

Scale Paper Size Date
1:50 / 100 @A1/ A3 10.07.15

Project No.	Draw No.	Rev No.
1202	PD2205	08

01
PD2201

01
PD2202

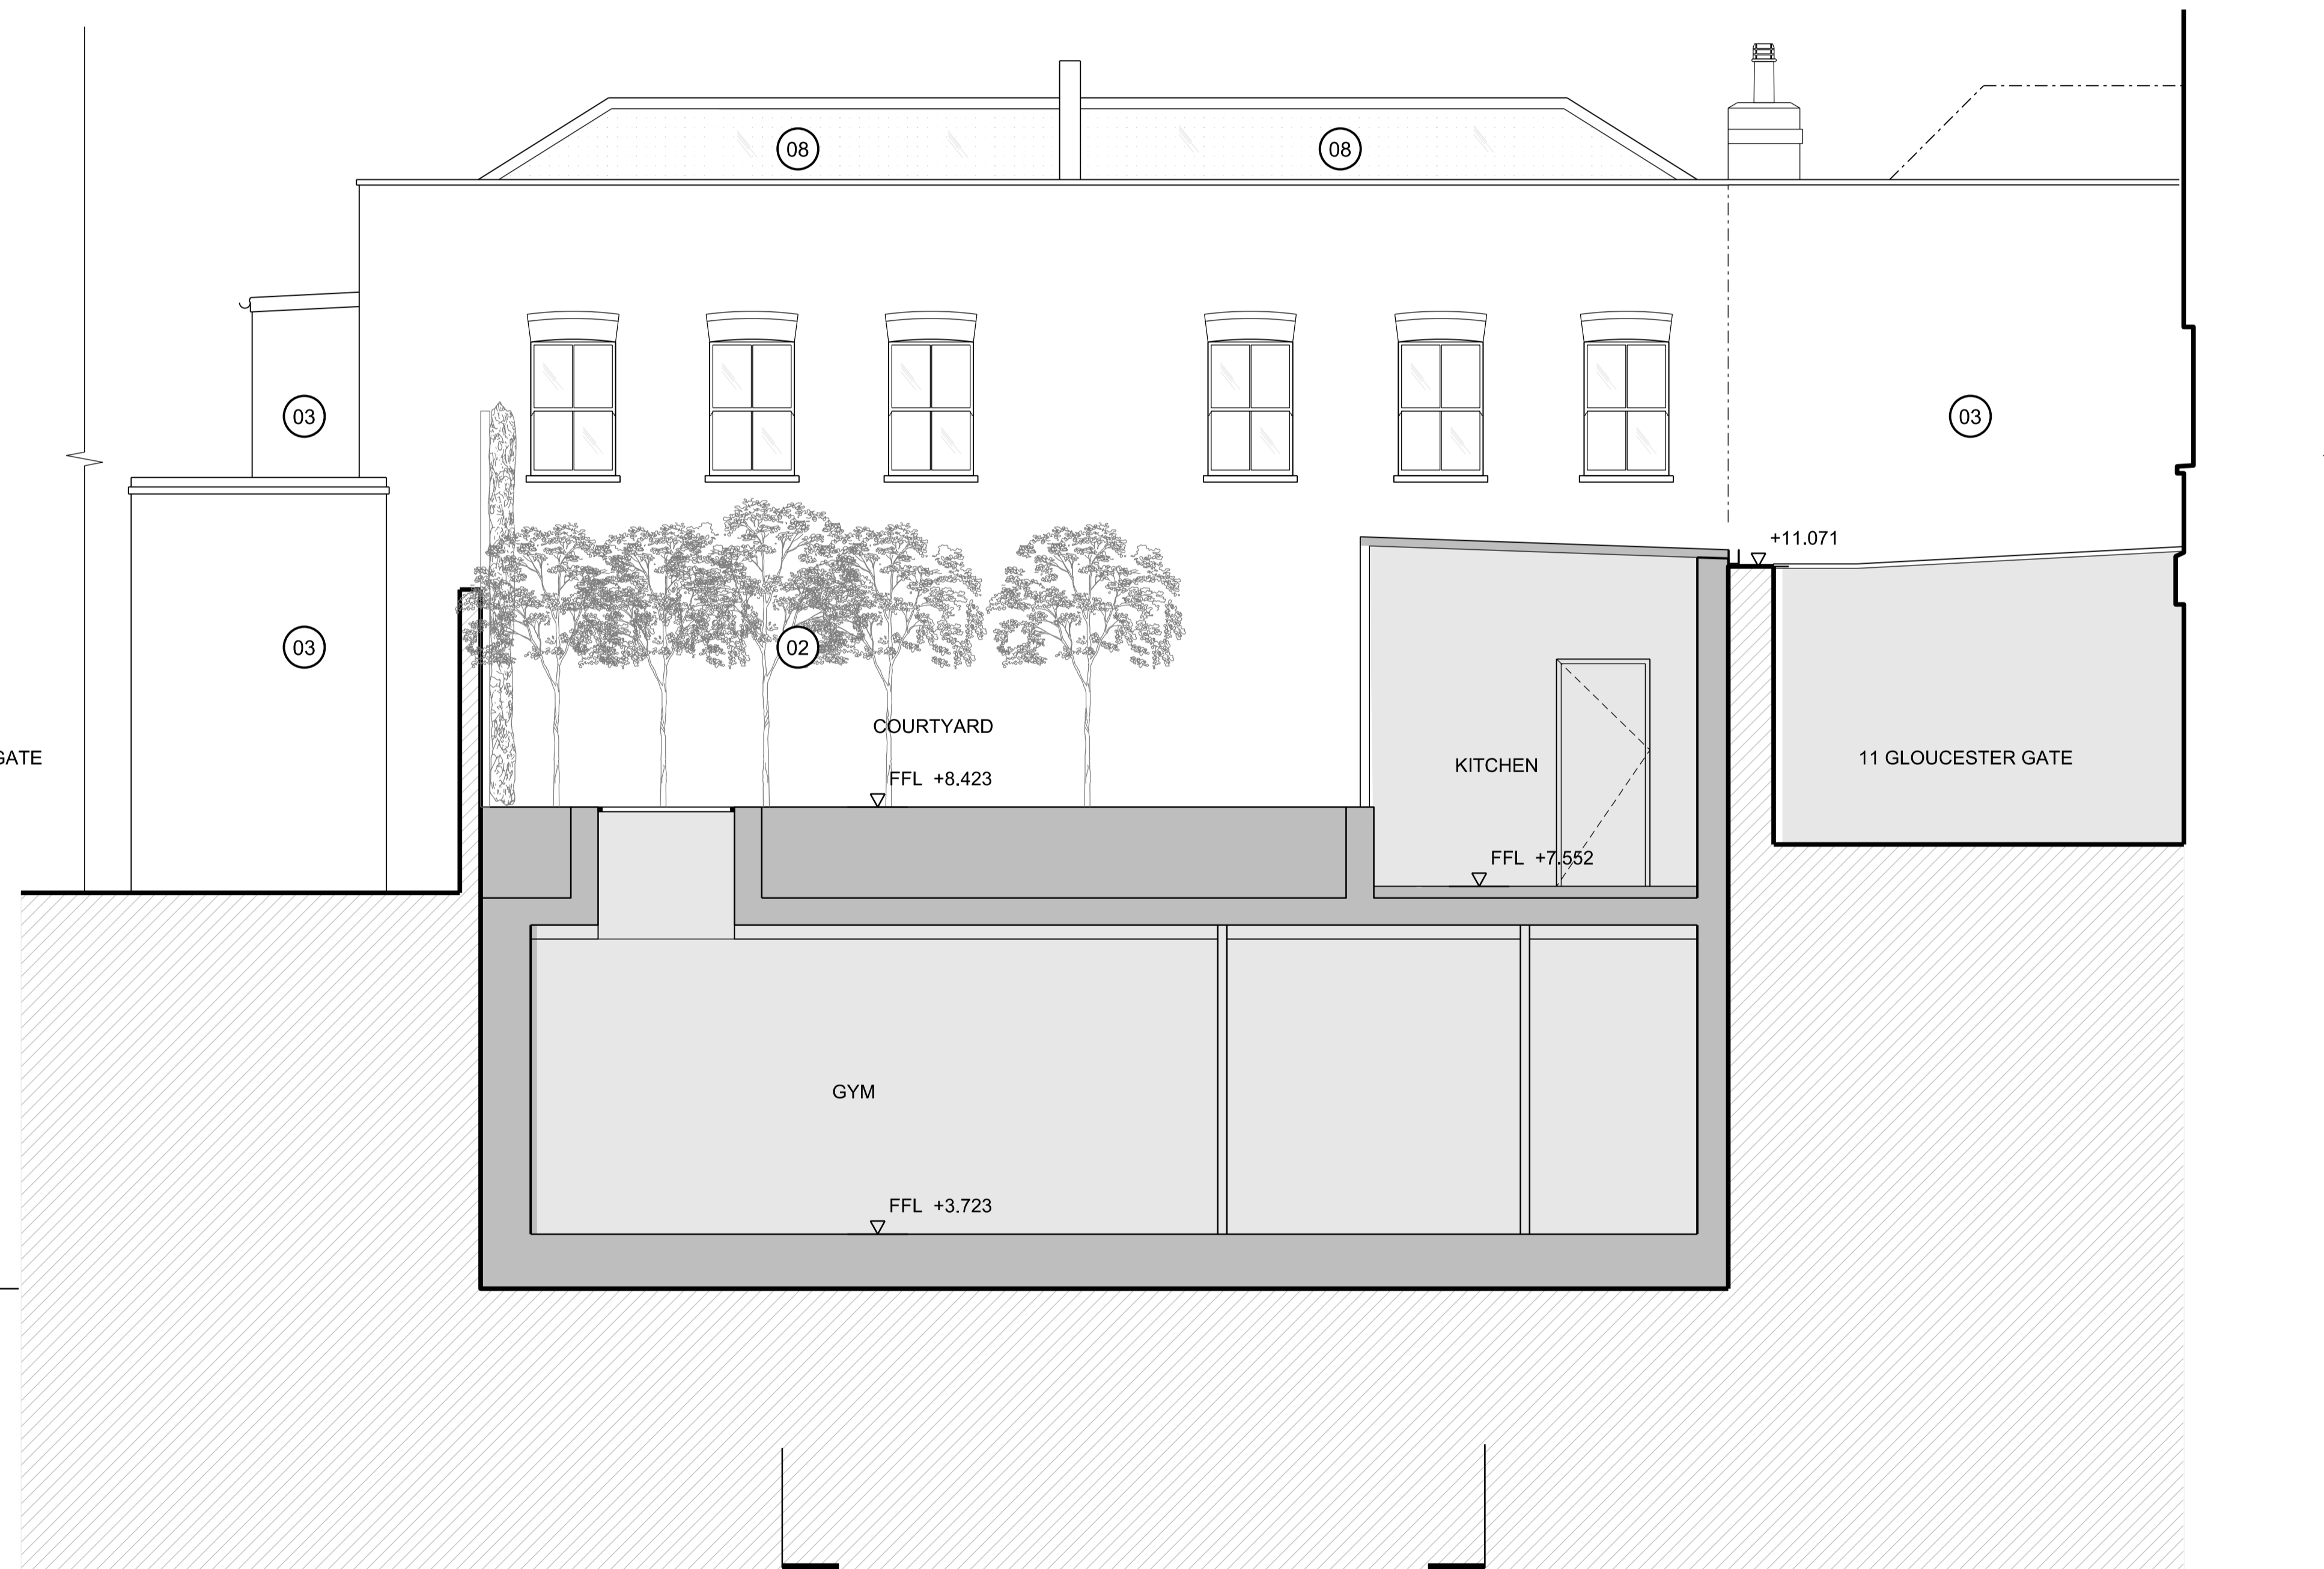

01 Proposed section D
1:50

