


400_305 or Typical Sash Window Glazing Bar Detail Scale 1:1

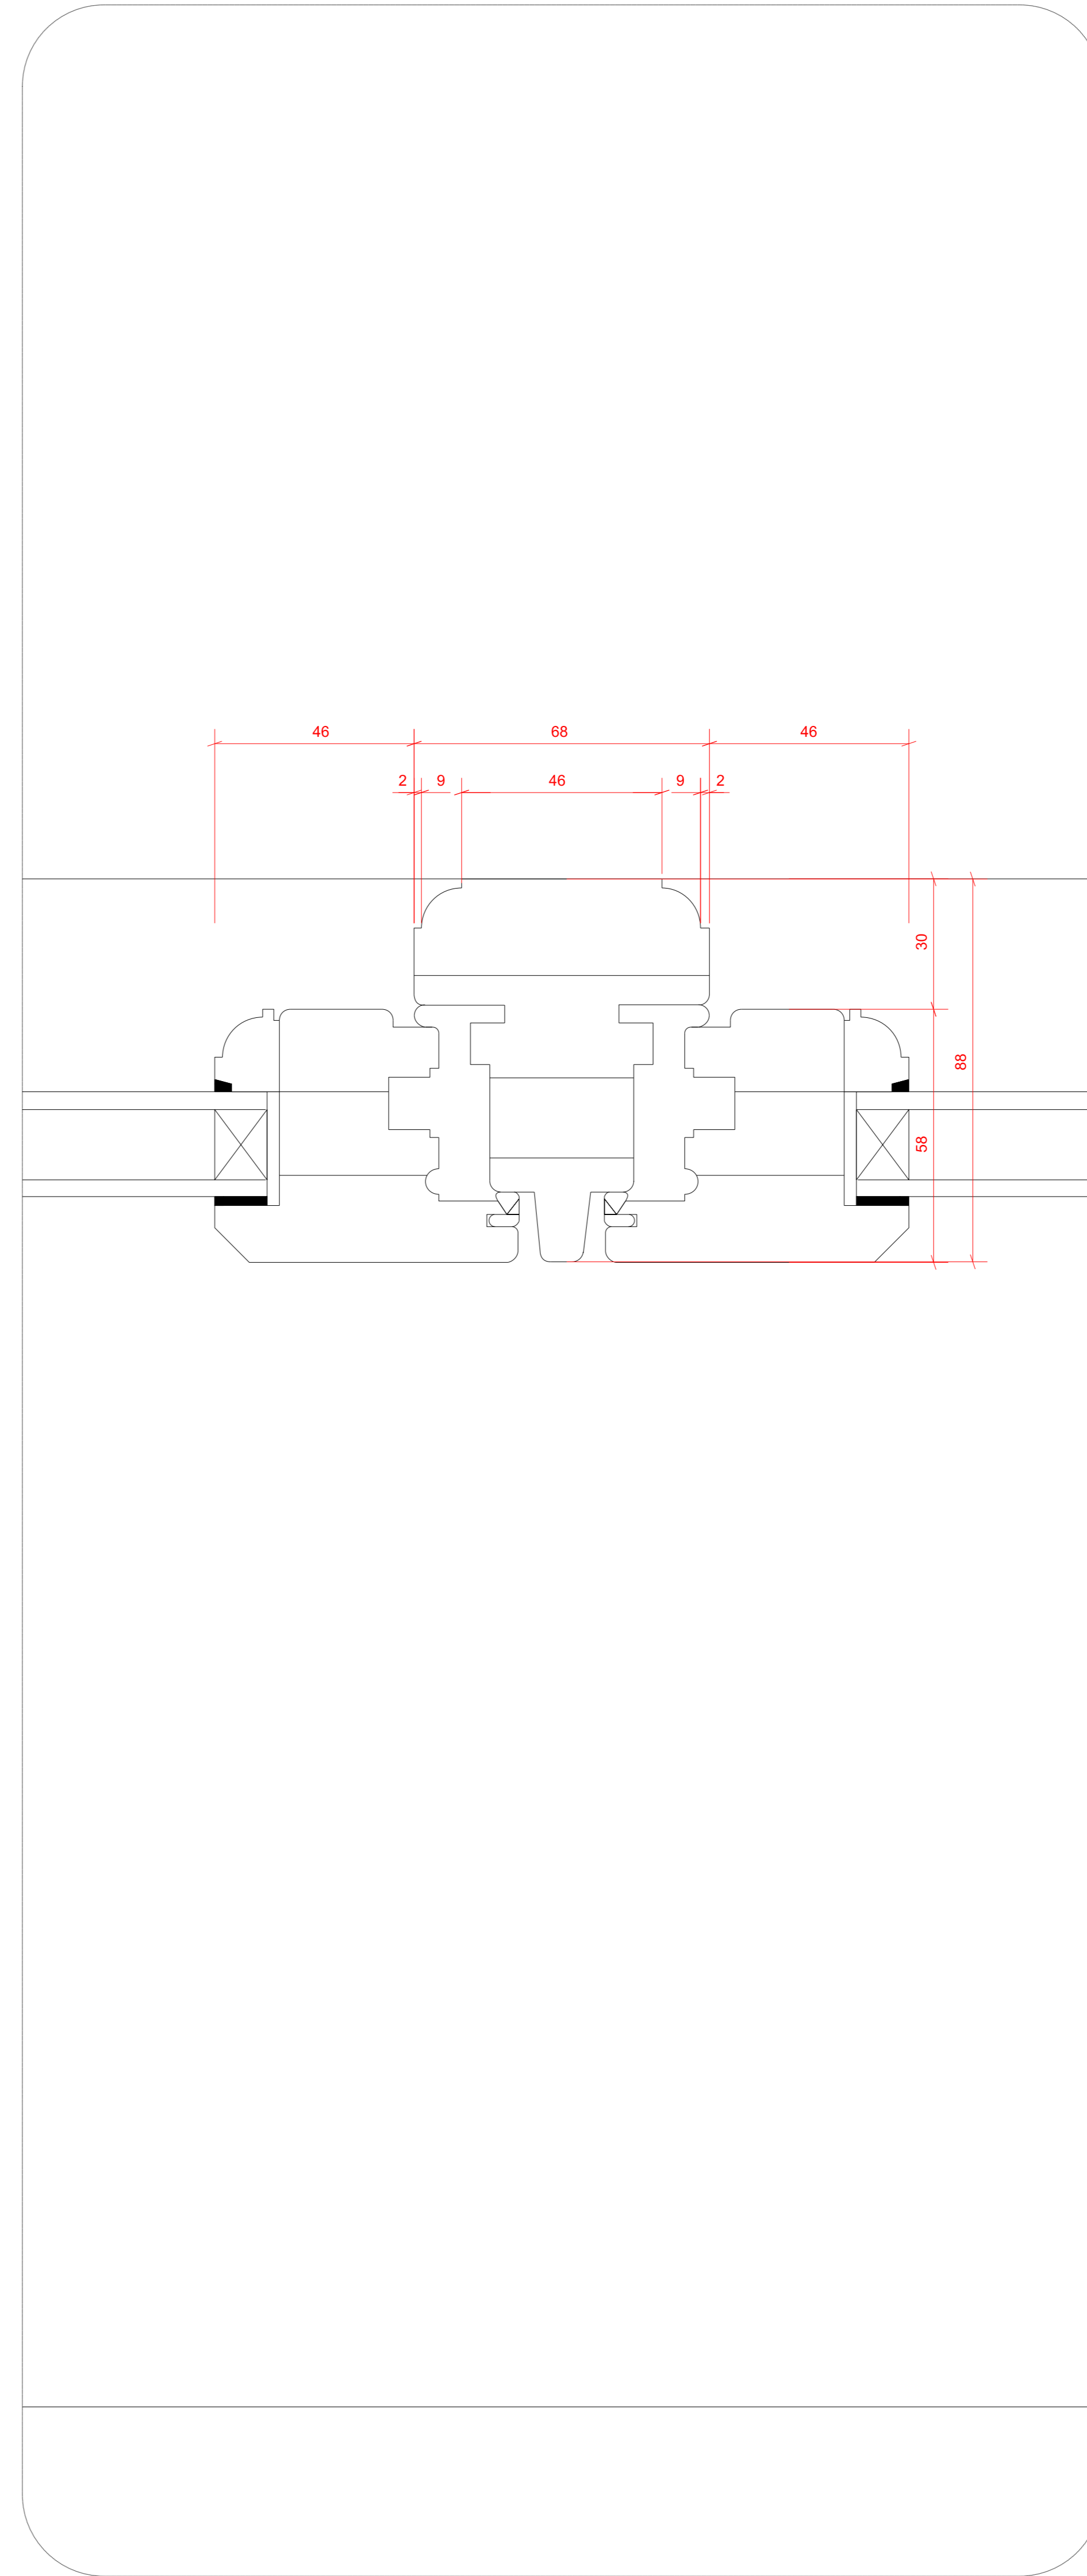


400_305 or Typical Casement Window Glazing Bar Detail Scale 1:1

Rev. 16.03.18 Issued for Planning

PLANNING

Project No. 17103
 Client GFZ Investments Ltd.
 Date January 2018
 Scale 1:1 @ A0
 Project 34 Great James Street
 Drawing Title: Typical Glazing Bar Details
 Drawing No. 400_305 Rev. 1
 Drawn TMC Approved MW Signed

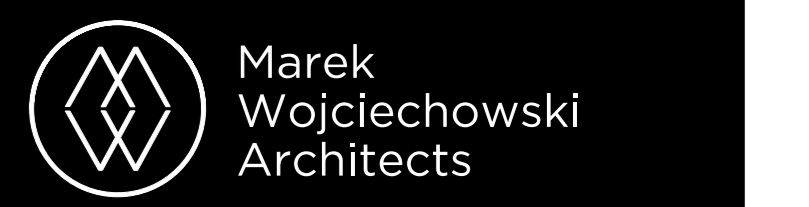

66-68 Margaret Street, WTM 858 T. 020 7580 9336 www.mwo.co.uk
 Copyright Marek Wojciechowski Architects. No liability is accepted for the drawings shown. The drawings should not be used to calculate areas for the purposes of valuation. All dimensions to be checked on site by the contractor and such dimensions to be reported to the architect. All work shall comply with the relevant building regulations. The architect's responsibility is to report to the architect.