



Key

- - - Site Red Boundary
- 3 Storey Buildings
- 1 Storey Buildings
- Railway Line

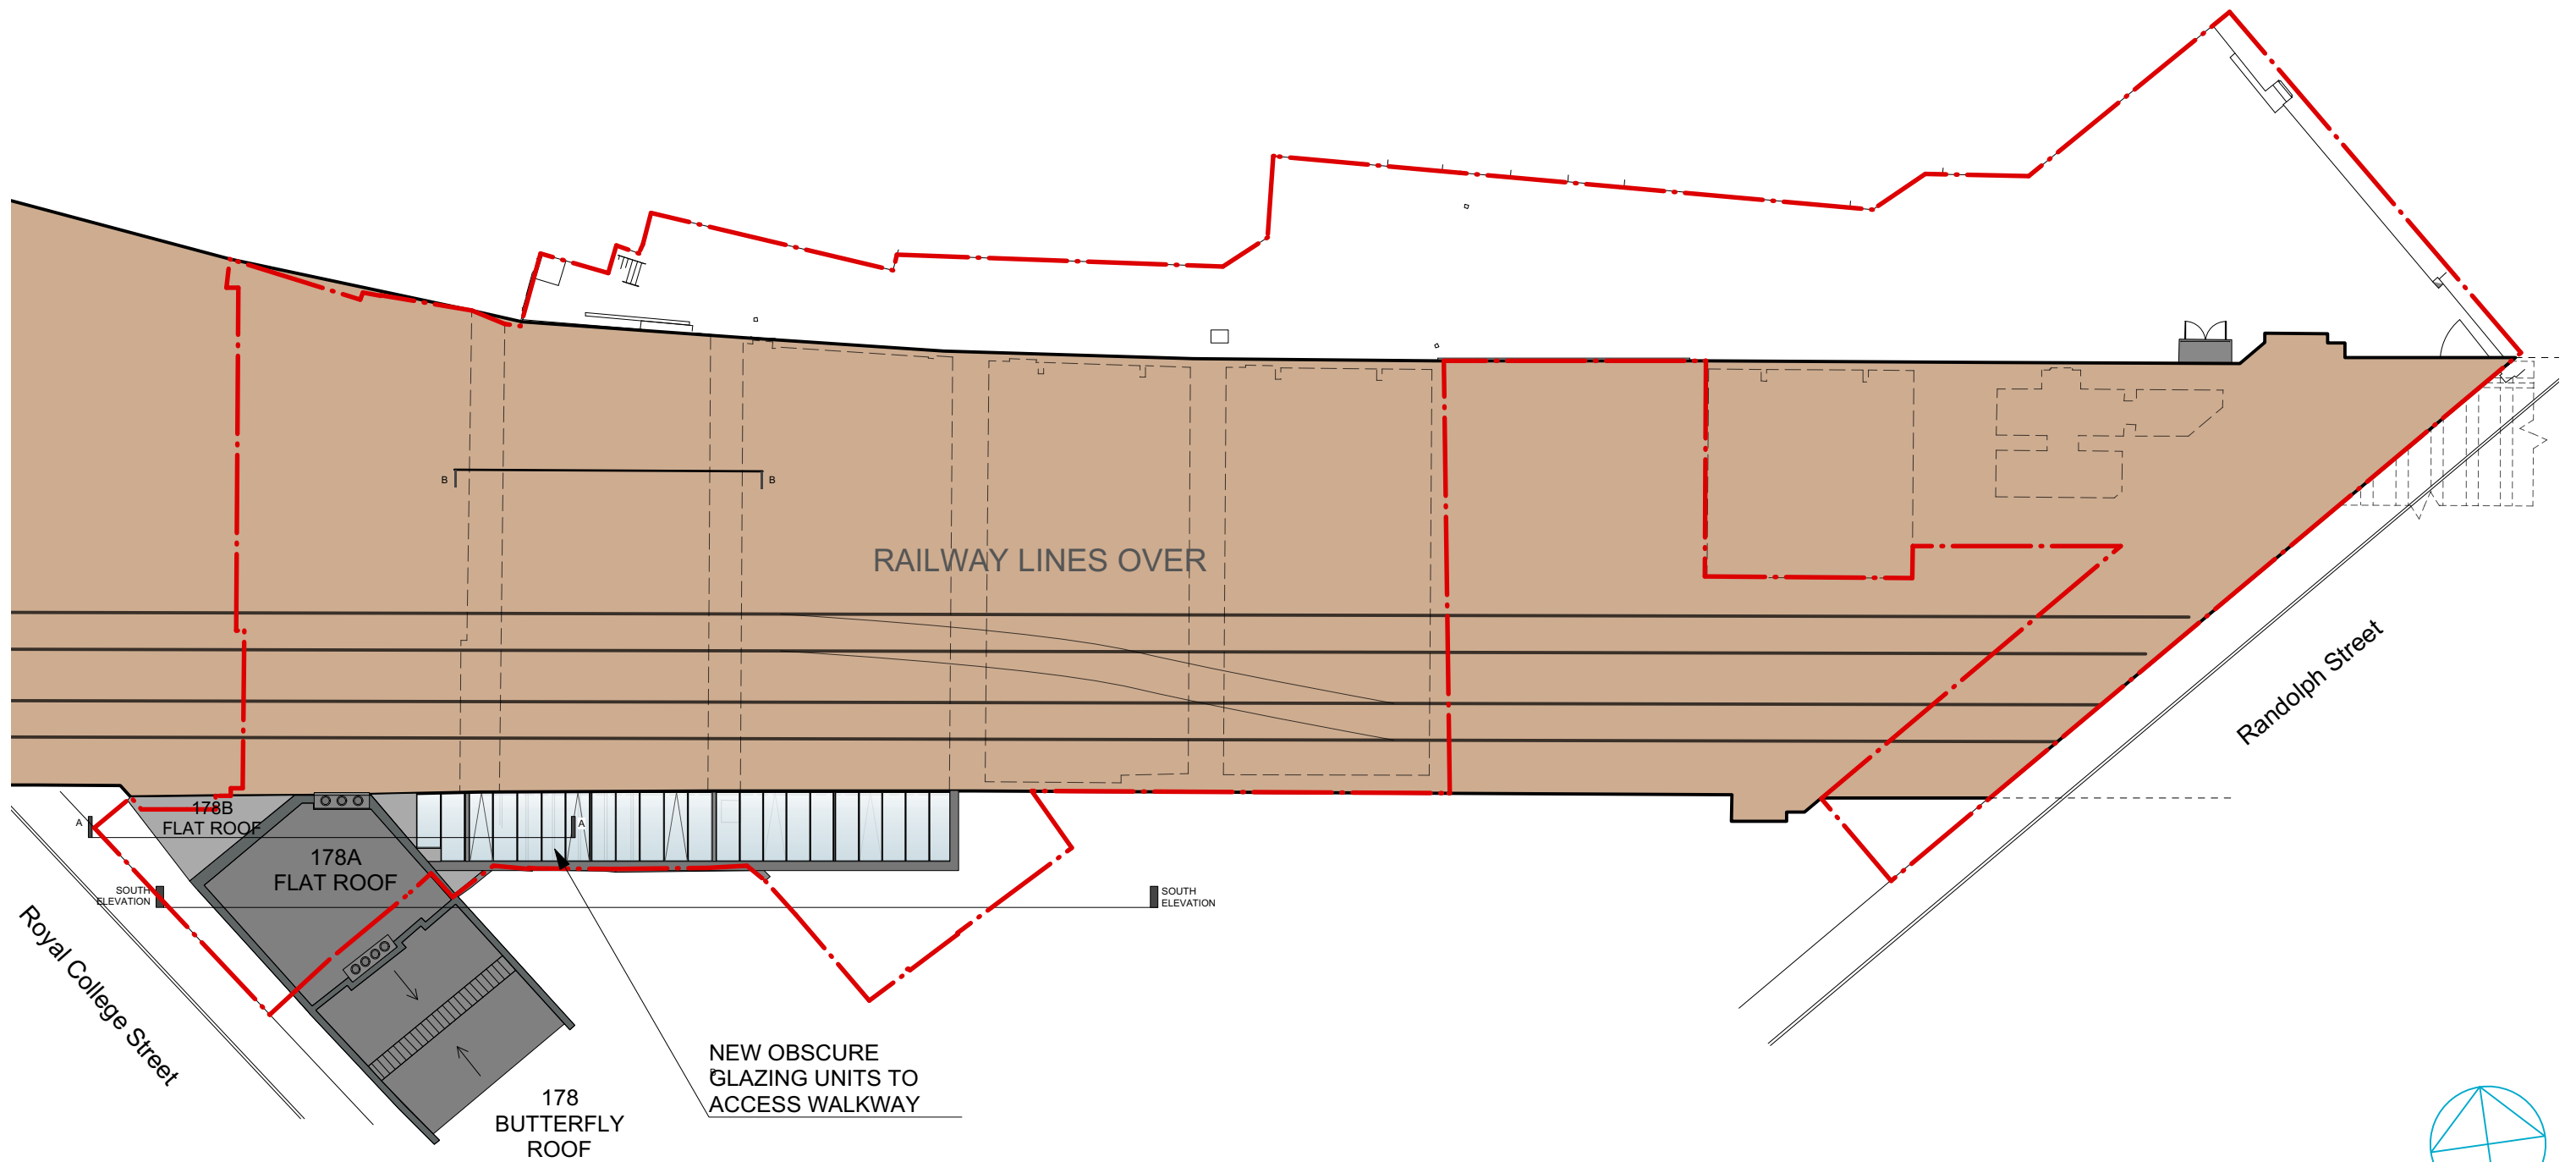

www.cgaarchitects.co.uk • T: 0117 329 1414 • M: 079799 23535

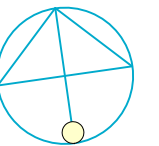

Chris Goodsall Architects