


Notes:
 Copyright belongs to M A King Plans
 Linear dimensions are in millimetres
 Levels are in metres
 All dimensions to be checked on site

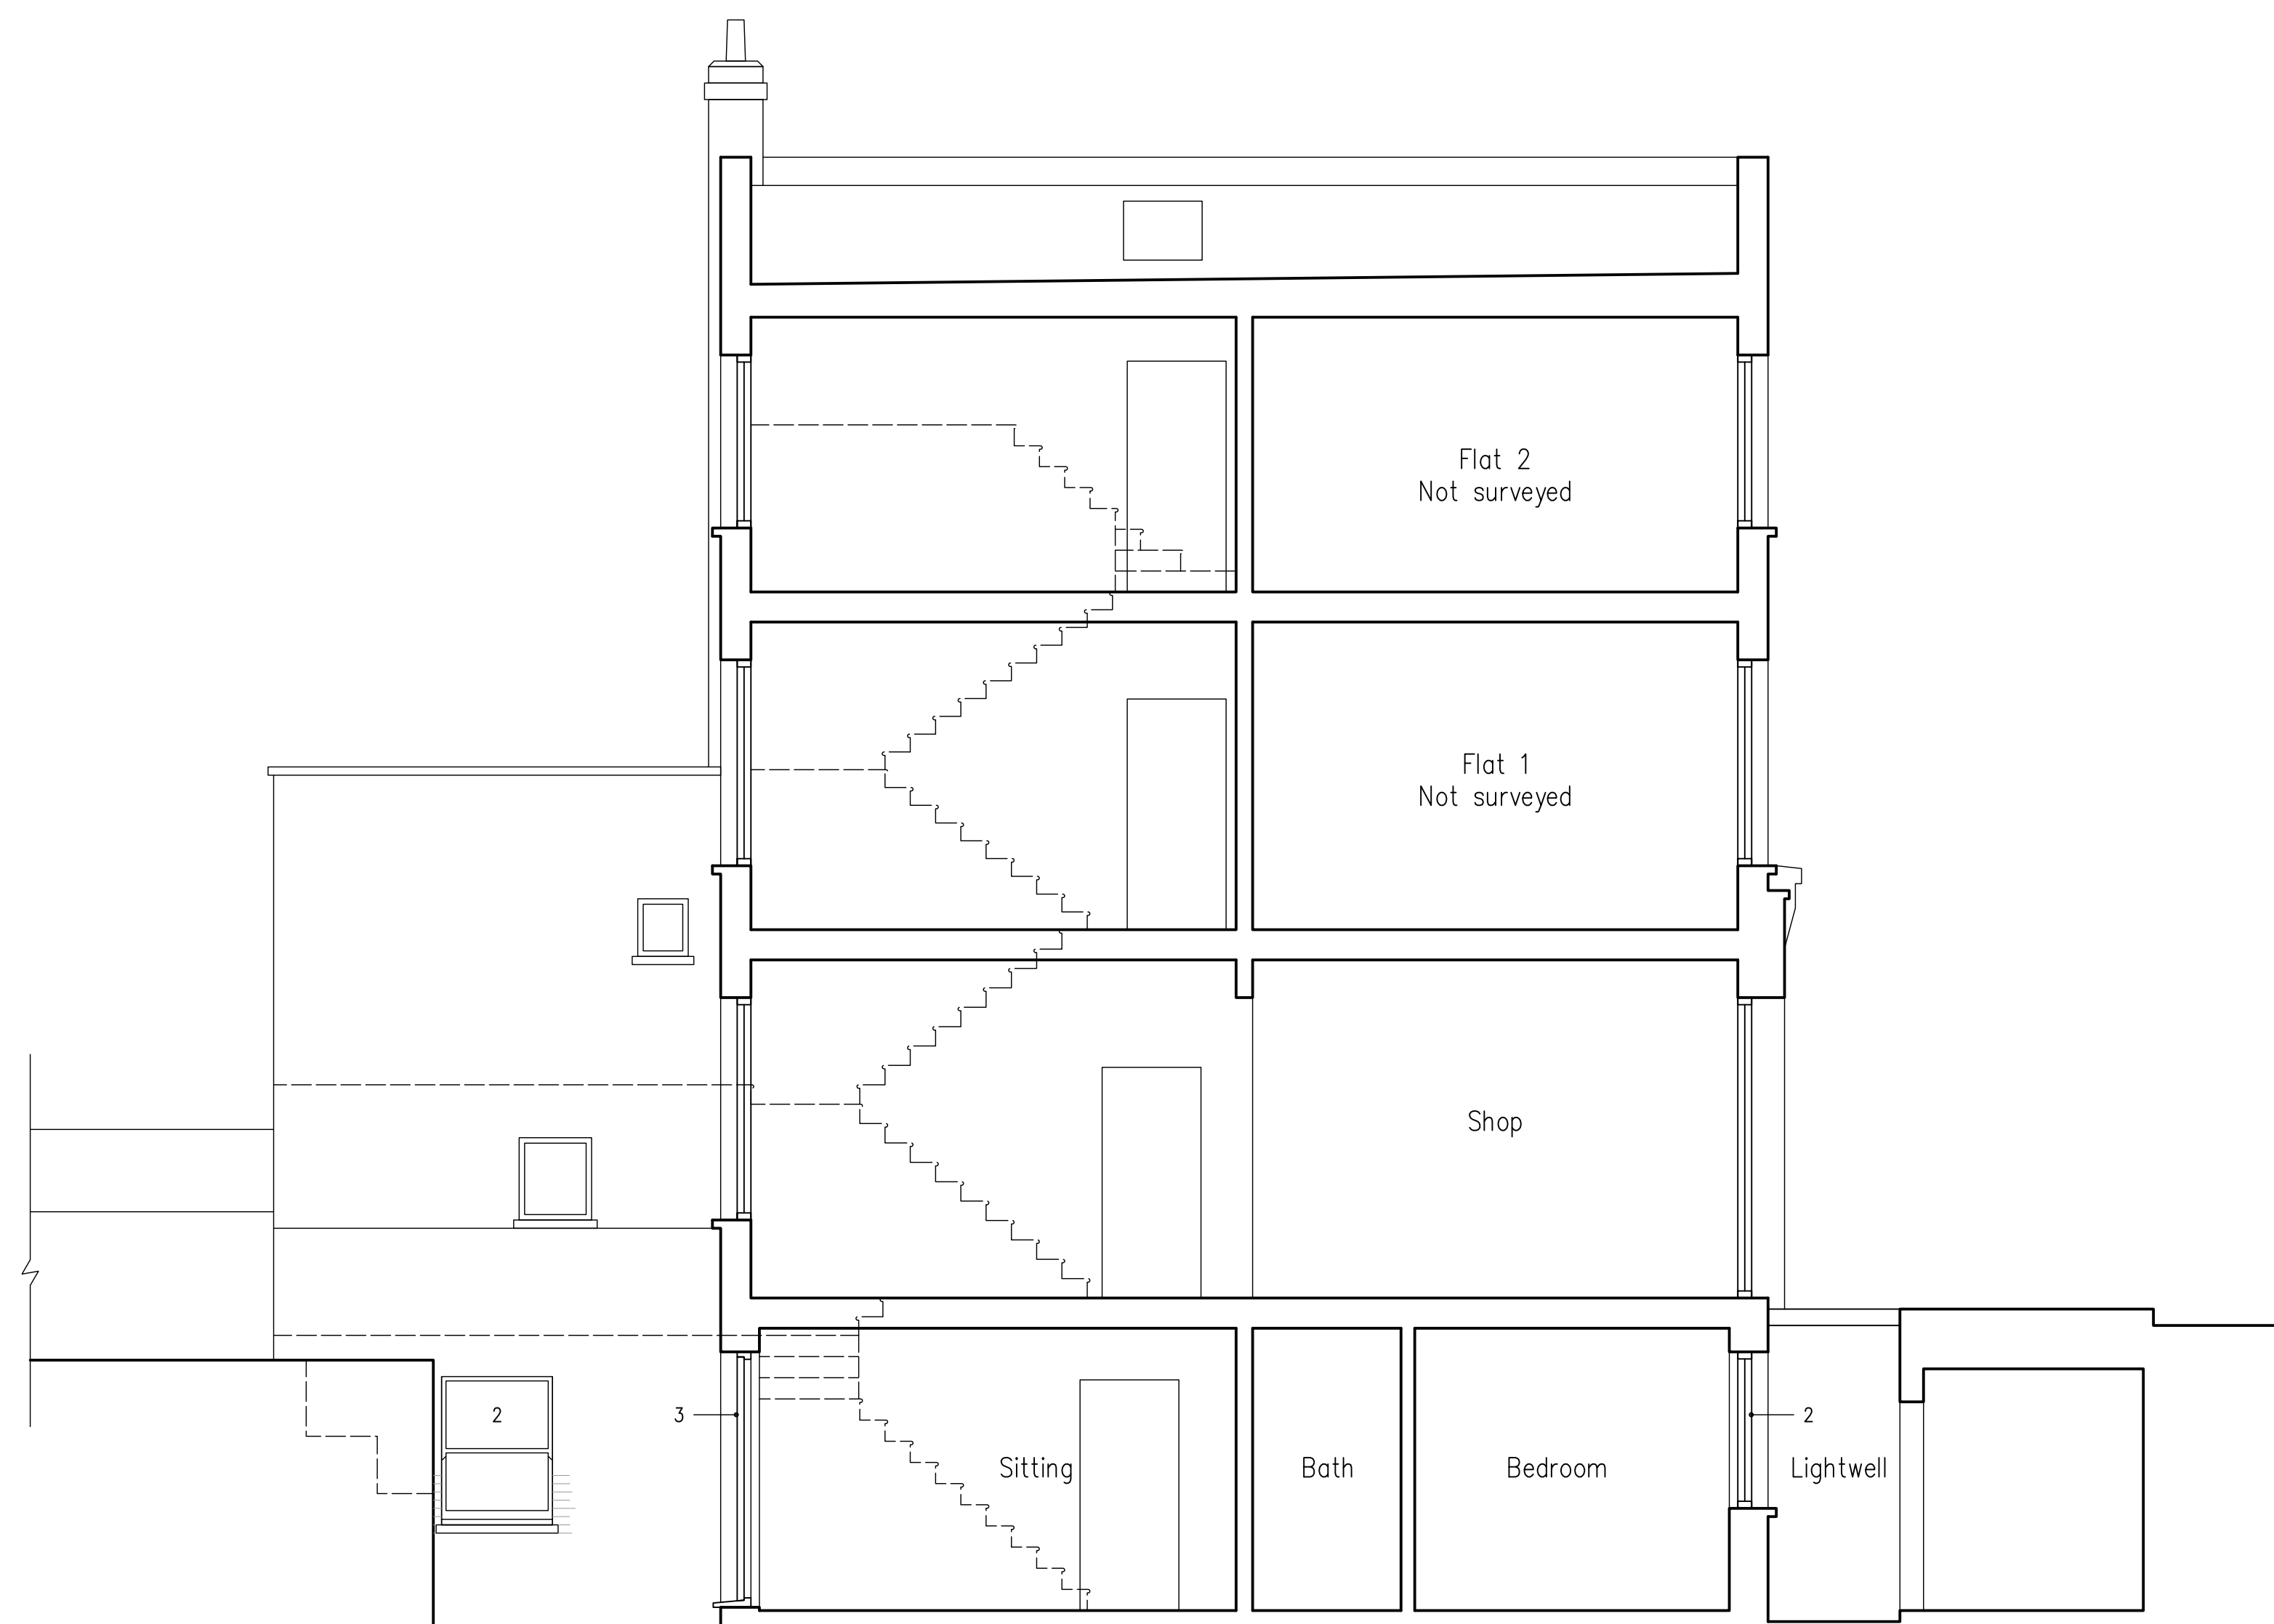

Rear



Side

M A King Plans
 2A Theobalds Road
 London WC1X 8PN
 07976 603076
 makingplans@btopenworld.com

Project
 159 York Way
 London
 N7 9LN

Title
 Elevations as Proposed

Drawn/Checked	mak
Date	March 2018
Scale	1/50 @ A1, 1/100 @ A3
Project Number	MA159YW
Drawing No/Revision	A0235 -

