



EXISTING BLOCK PLAN
SCALE 1:100

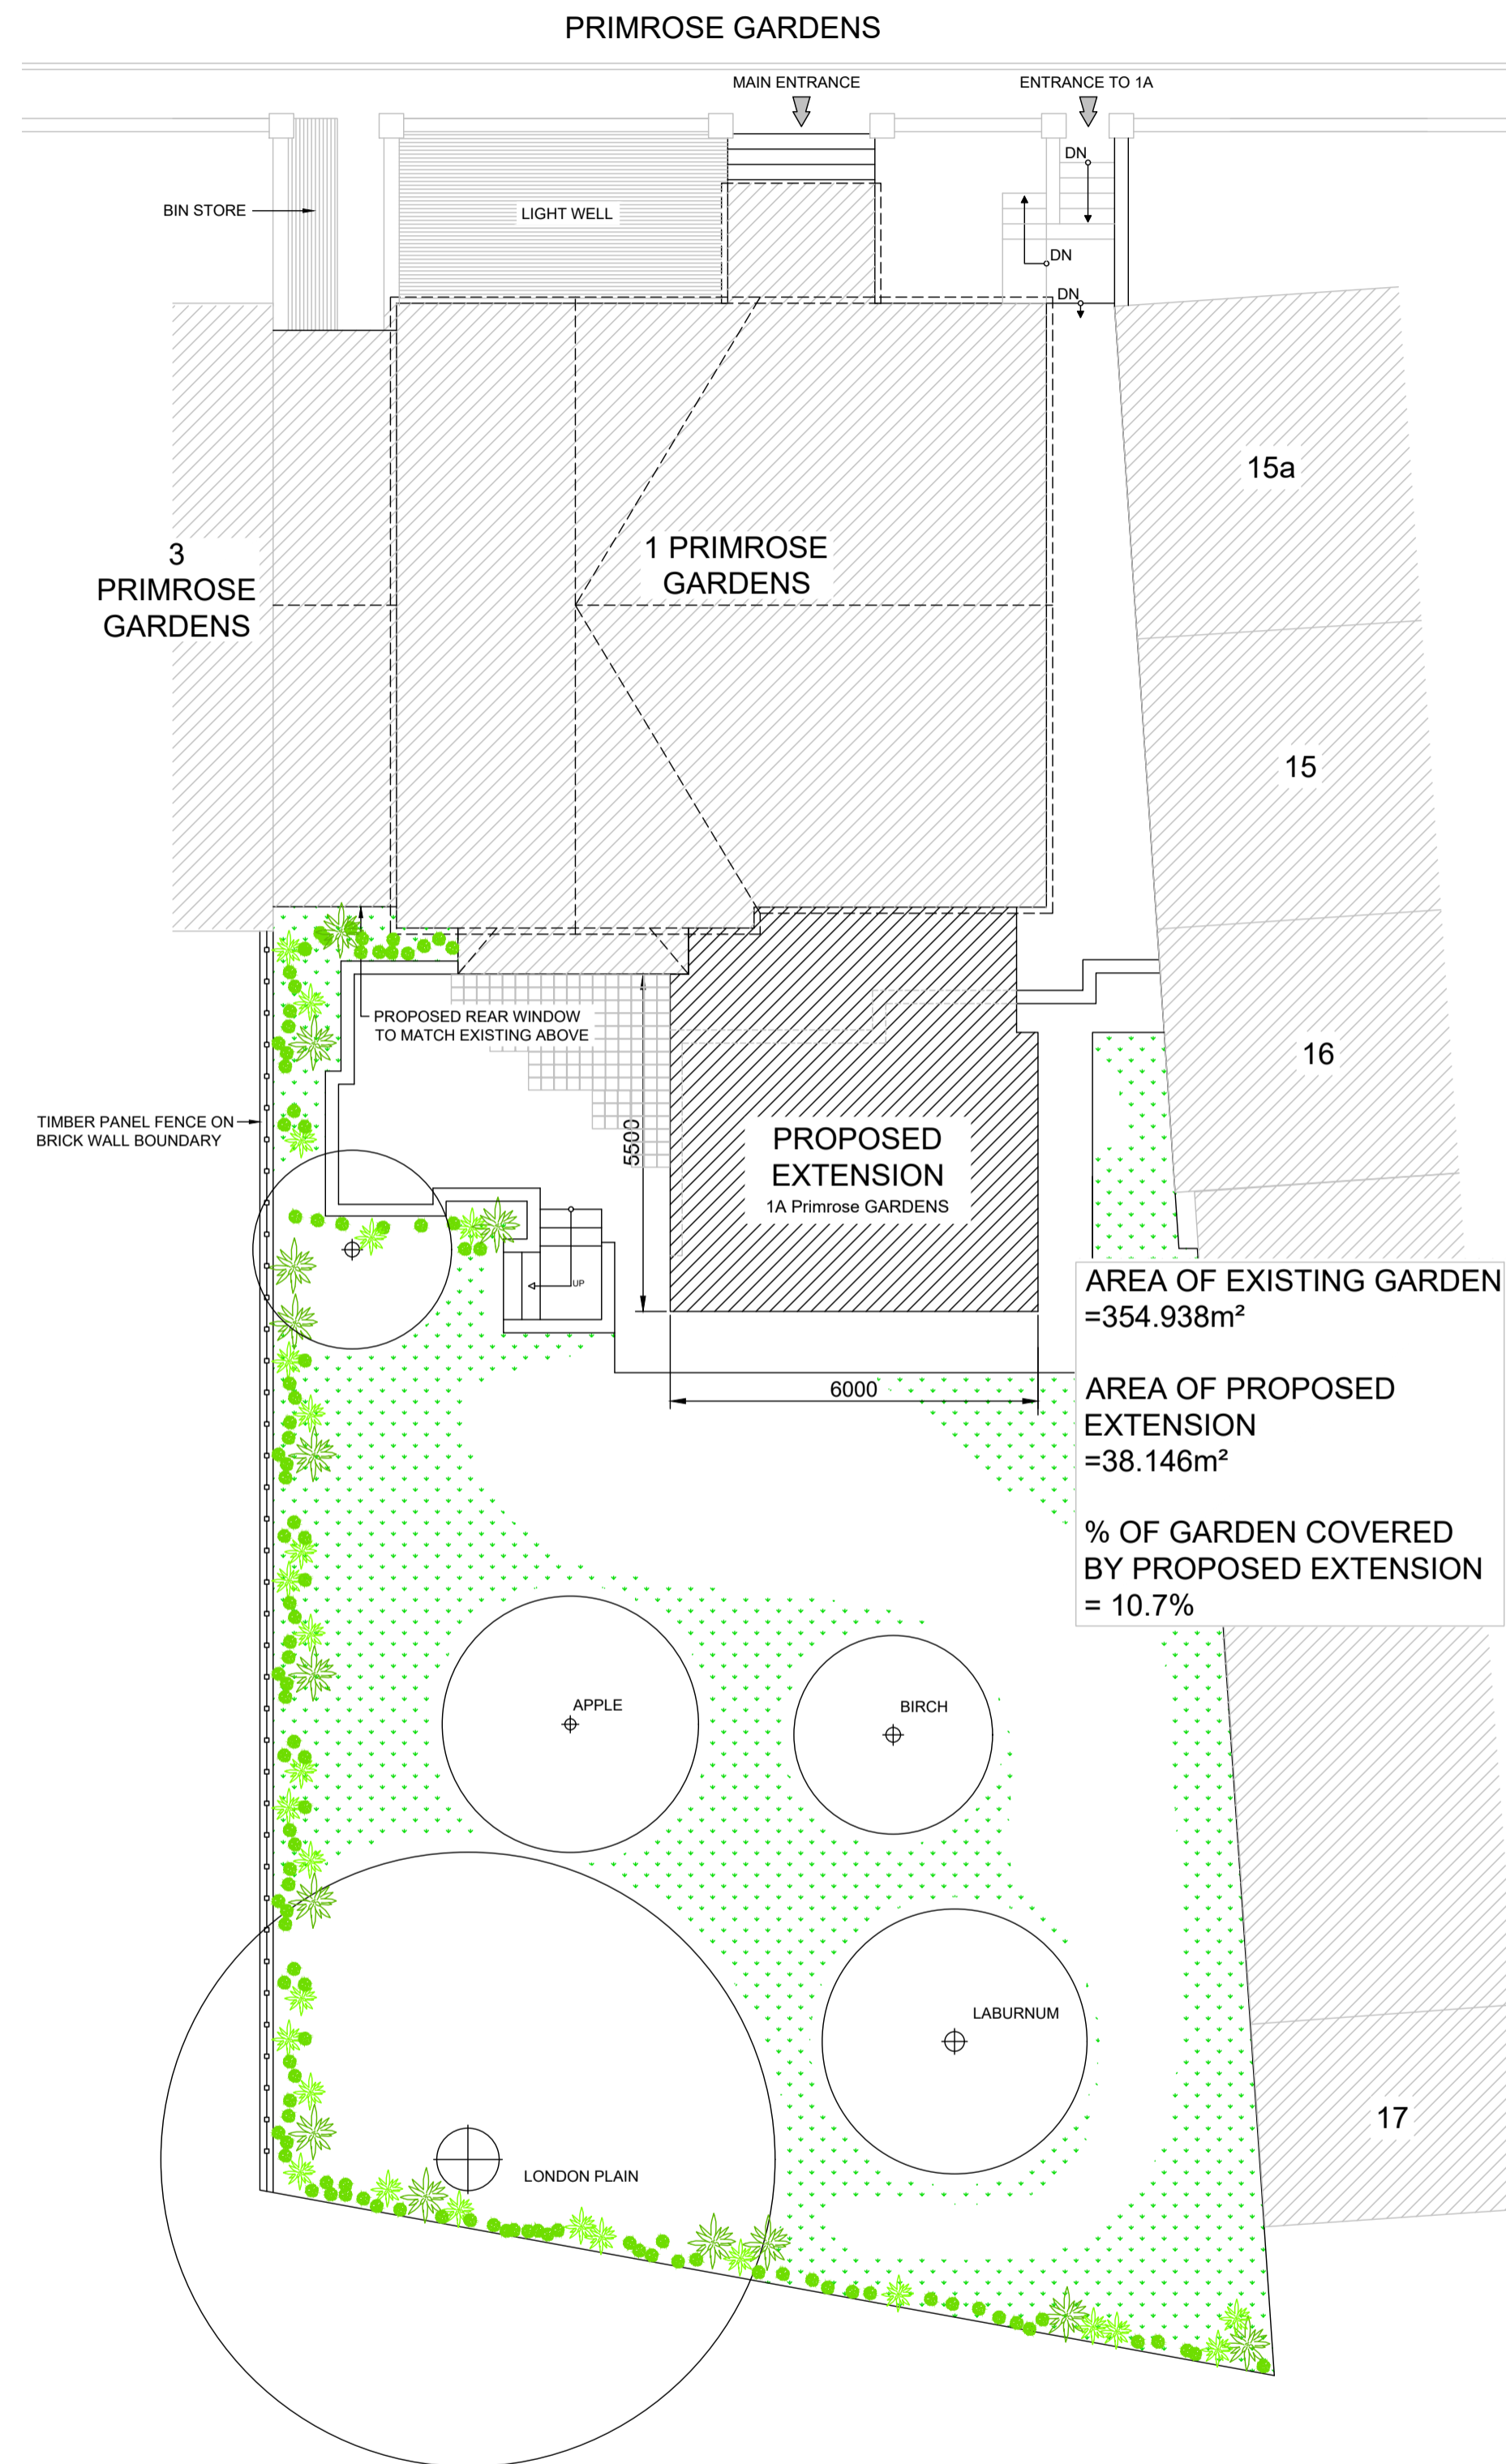


PROPOSED BLOCK PLAN
SCALE 1:100


AREA OF EXISTING GARDEN
= 354.938m²
AREA OF PROPOSED
EXTENSION
= 38.146m²
% OF GARDEN COVERED
BY PROPOSED EXTENSION
= 10.7%

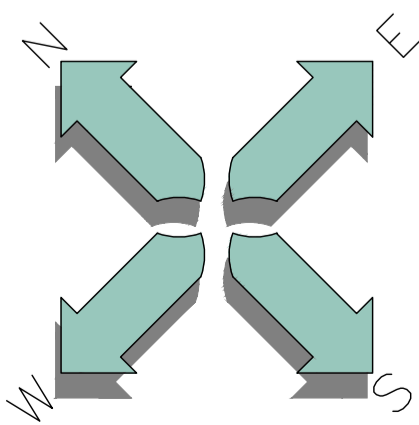

SITE LOCATION PLAN
SCALE 1:500

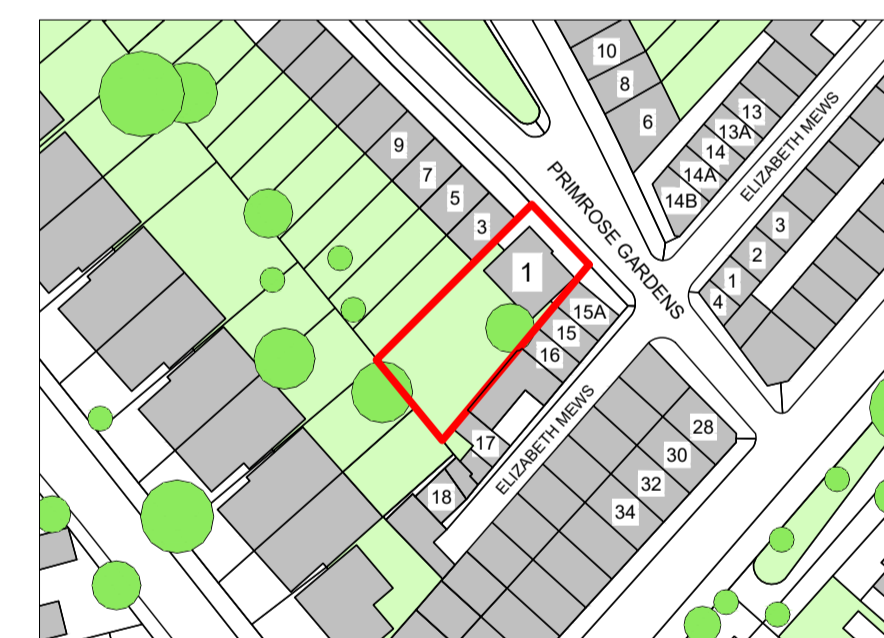

SITE LOCATION PLAN
SCALE 1:1250

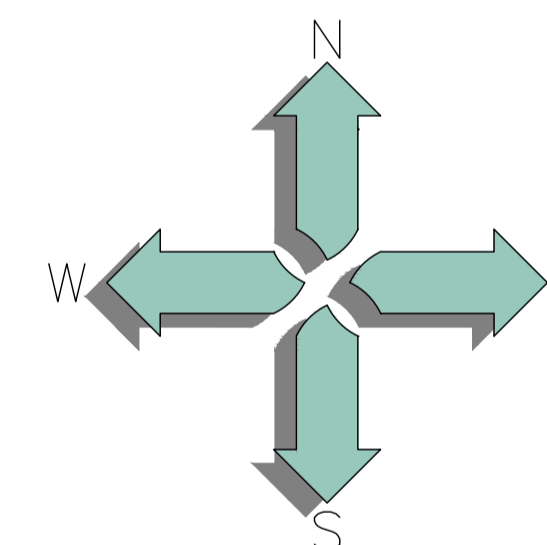

1A PRIMROSE GARDENS FLOOR AREAS
- EXISTING GIA = 100.703 m²
- PROPOSED GROUND FL GIA = 33.064 m² (GROSS = 38.458m²)

© copyright	
Westall Walker Associates DESIGN AND BUILD STUDIO PO BOX 21 HASTINGS TN34 3WD TEL/FAX: 01424 717550 MOB: 07713 157167	
Client	Mr & Mrs Hatch 1A Primrose Gardens London NW3 4UJ
Job Title	1A Primrose GARDENS
Drawing Title	
EXISTING BLOCK PLAN AND PROPOSED BLOCK PLAN	
Scale	1:100 1:500 1:1250 (A1)
Date	MARCH 2018
Drawn By	GT
Drawing No	
383-101	