



NOTES
THE CONTRACTOR AND HIS SUB-CONTRACTORS
ARE TO VERIFY ALL DIMENSIONS ON SITE
BEFORE MAKING SHOP DRAWINGS OR
COMMENCING MANUFACTURE

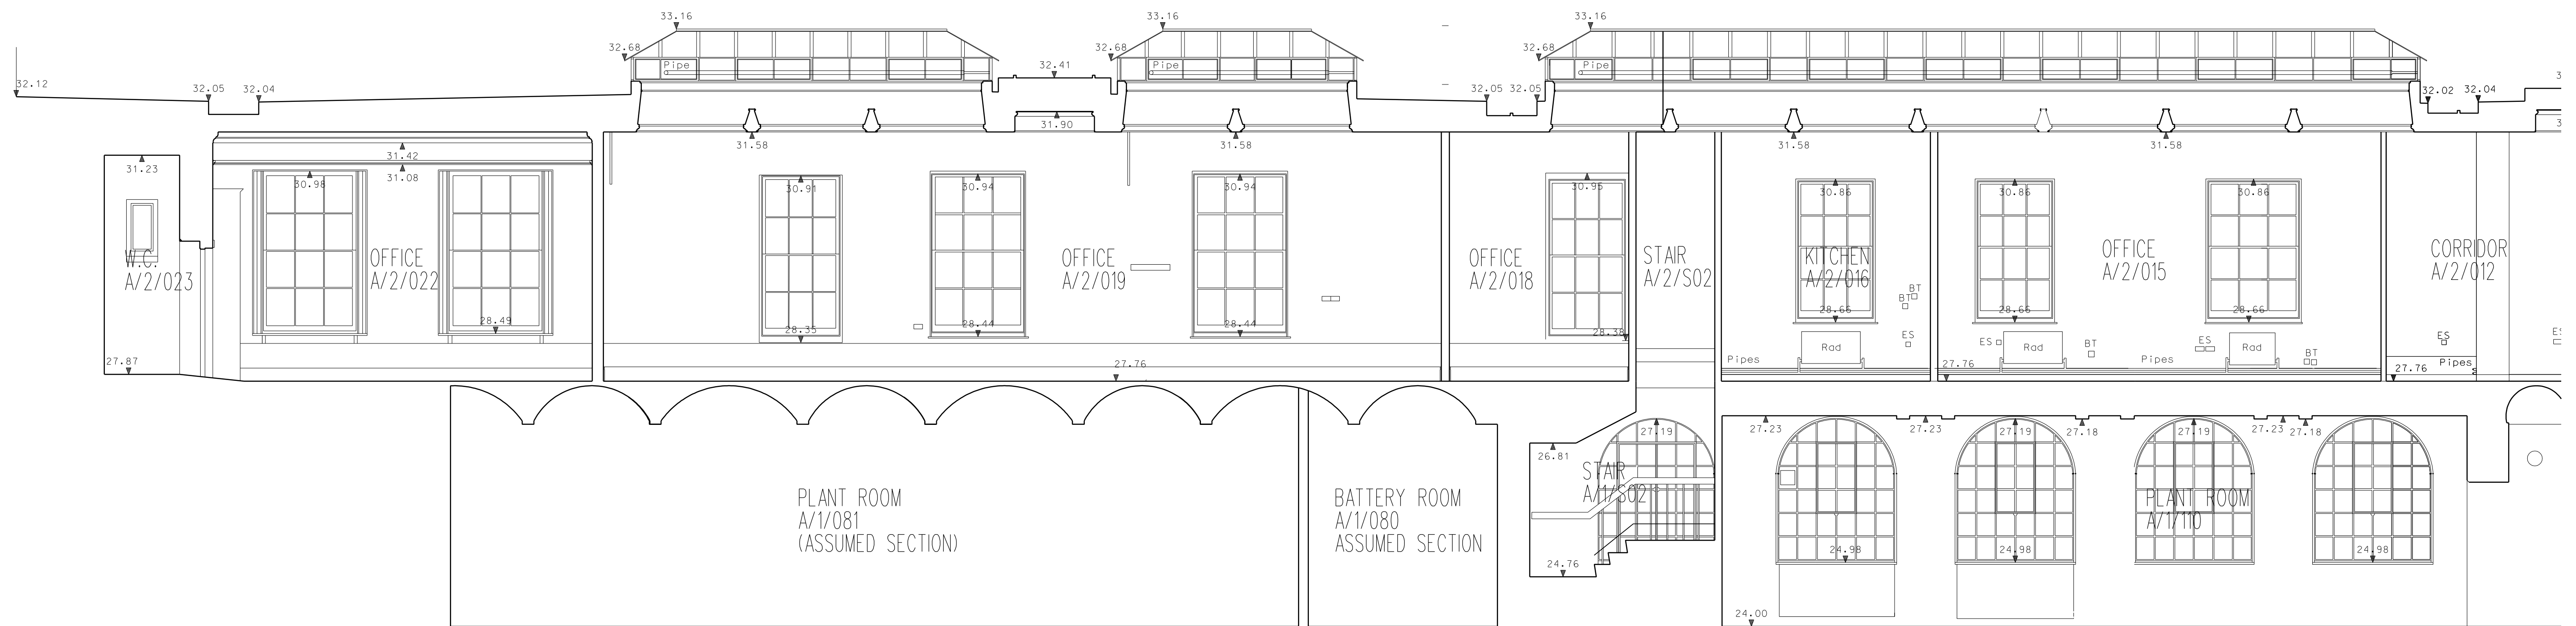

TYPICAL LONGITUDINAL SECTION AT NORTH END

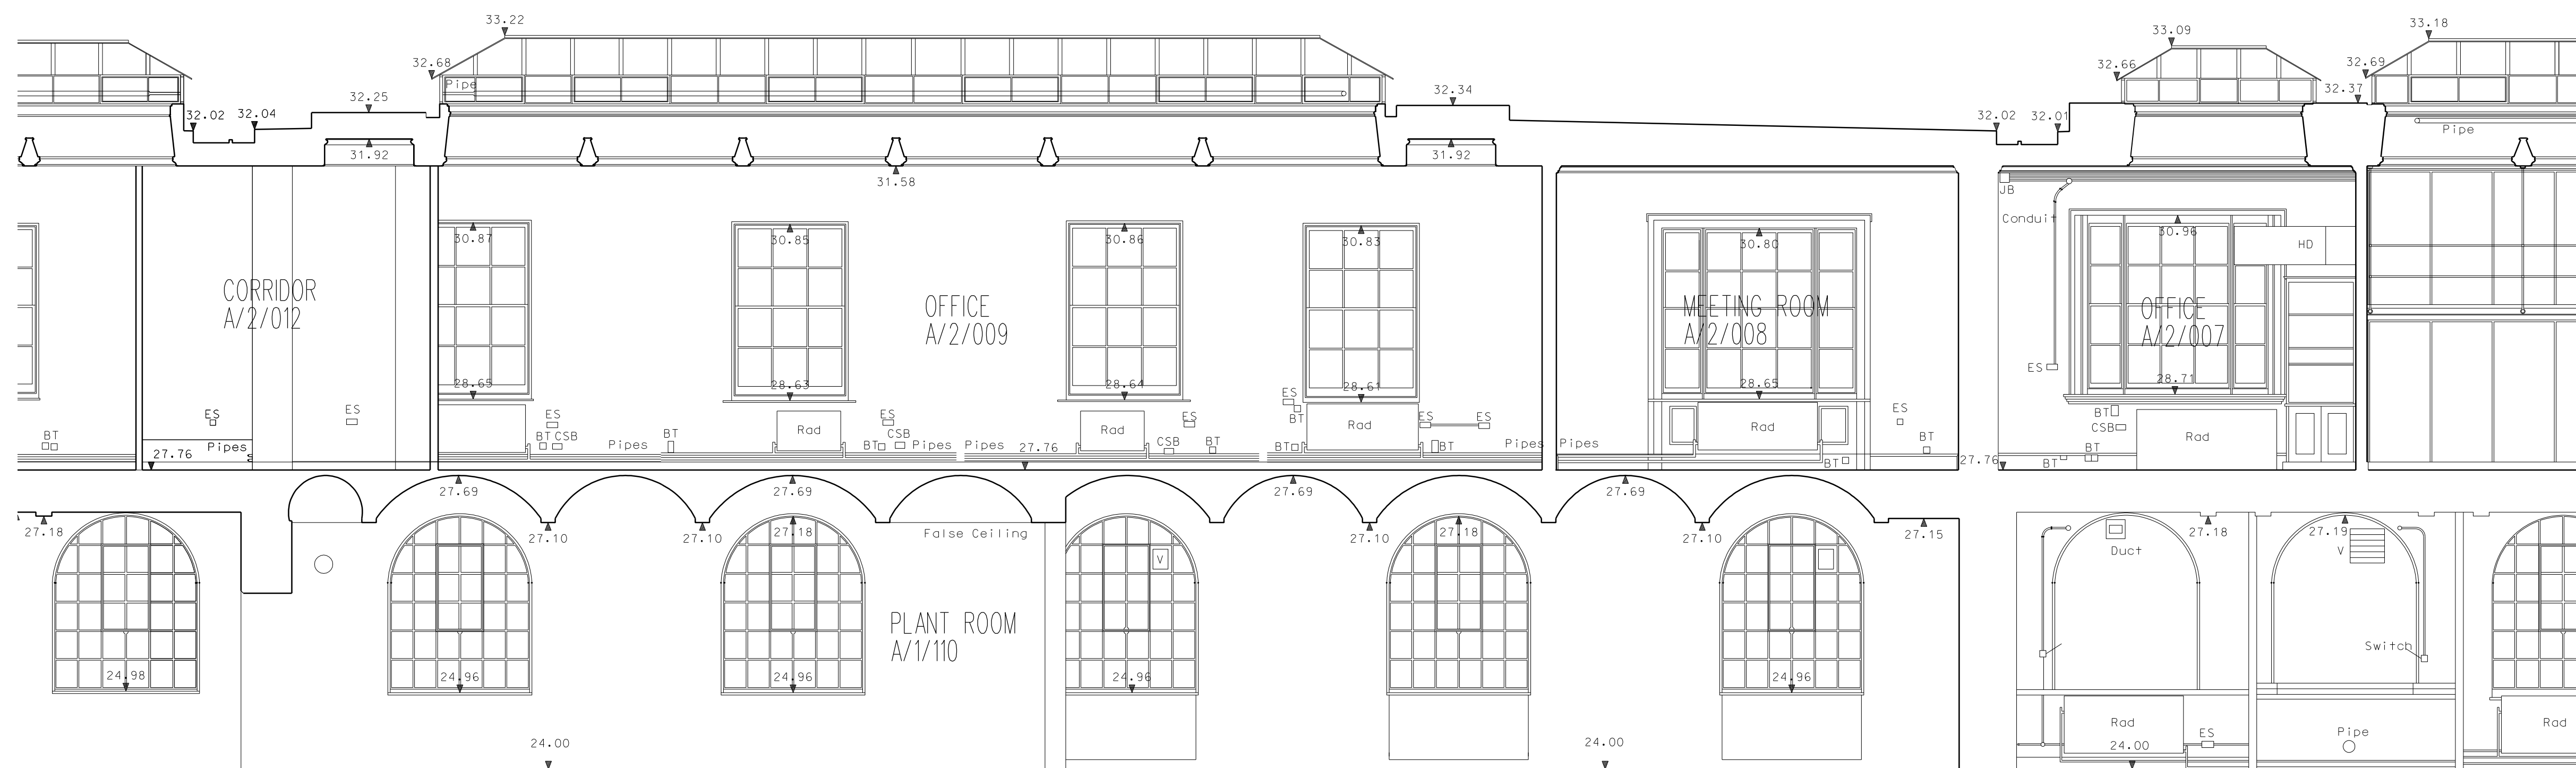

TYPICAL LONGITUDINAL SECTION AT SOUTH END

FOR TENDER

A Radiator ranges at North end corrected to continuous runs Drawing issue annotated FOR TENDER	01.03.18

AMENDMENTS

THE BRITISH MUSEUM
SAP WORKS 2018

PANIZZI SUITE
EXISTING SECTIONS

scale
1:50 @ A1

date
JAN 2018

job no.

17-209

drawing no.

AS 1/4

client

THE TRUSTEES OF
THE BRITISH MUSEUM

FRANK TIMOTHY ASSOCIATES LIMITED
Chartered Architectural Technologist

Oakfields, 18 Piper Road, Yate
South Gloucestershire BS37 5SY

Telephone 01454 880395

Fax 01454 880396