


Provision of WC
Facilities for Office
areas?

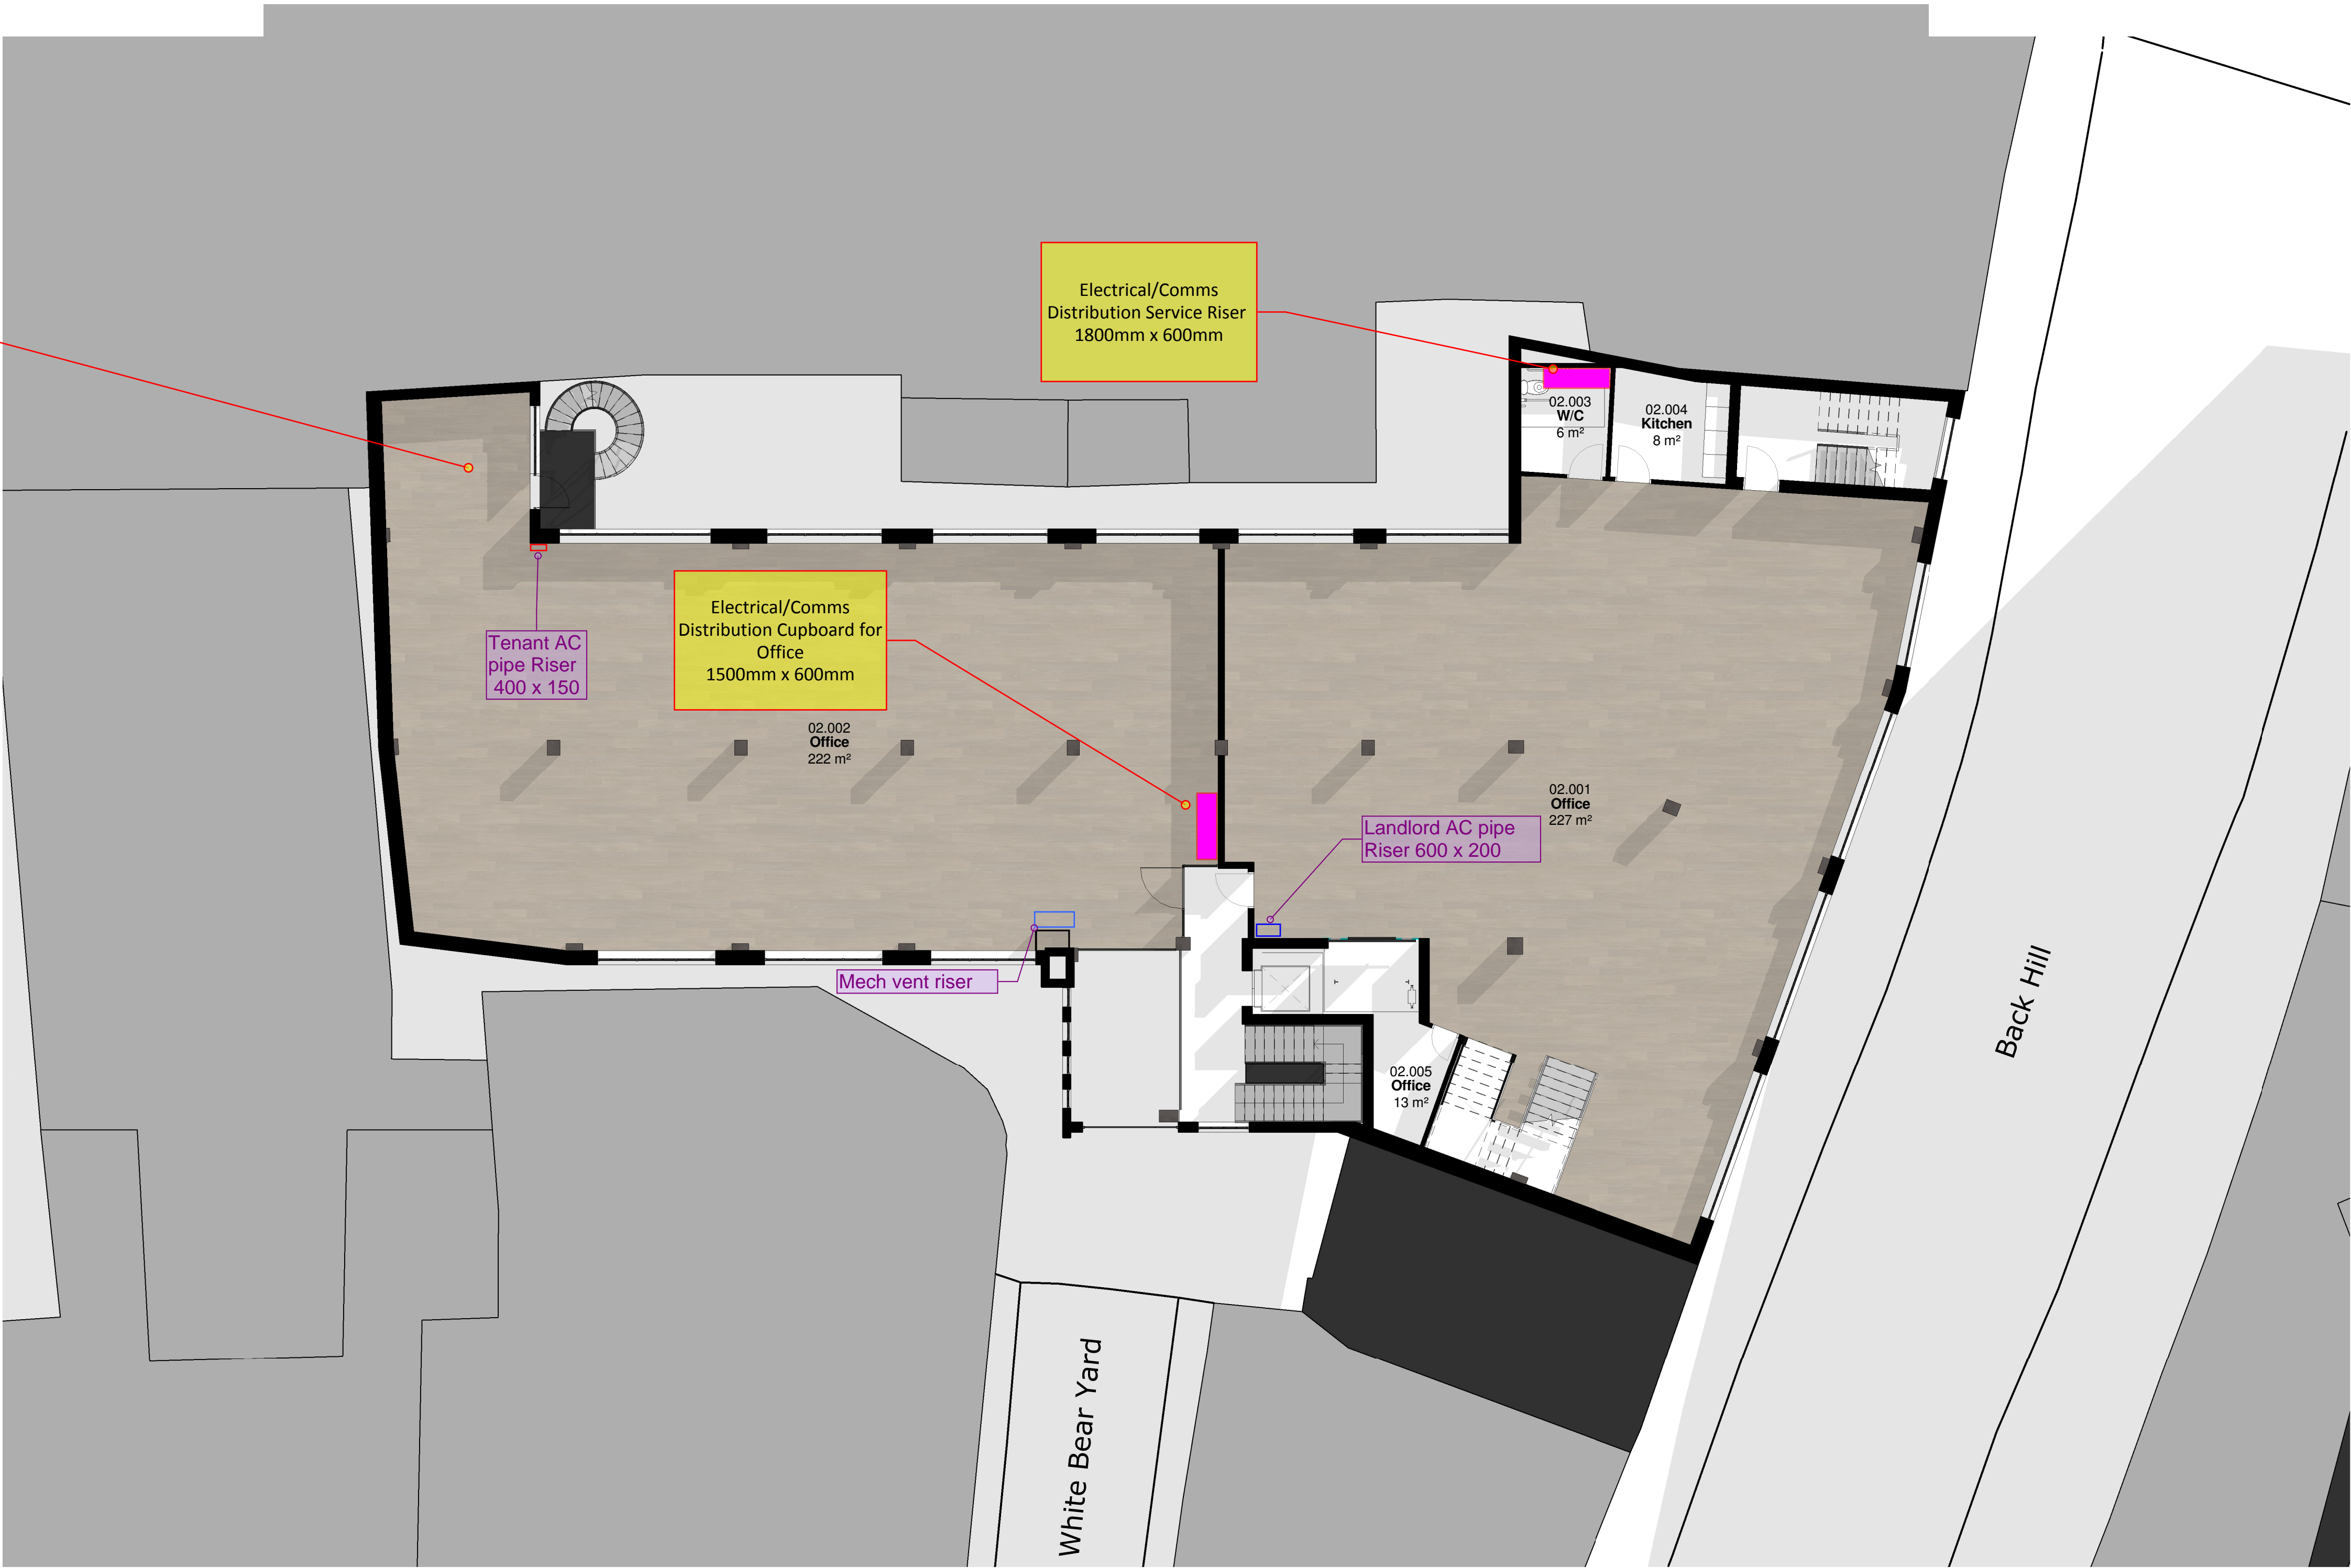

1 2000_02-Second (Proposed)
1:100

00	08/12/17	For Information	MW	MS
Rev	Date	Description	Drawn	Checked

H M

hilsonmoran.com info@hilsonmoran.com

Client
The Senator Group
Altham Business Park
Sykeside Drive
Accrington BB5 5YE

Project
White Bear Yard
144A Clerkenwell Road
London
EC1R 5DF

Drawing Title
Mechanical Services
& Electrical Services
Second Floor
MEP Plant Space Proposals

Scale	Sheet Size	Checked	Approved
1:100	A1	MS	SR

Status	FOR INFORMATION
Drawing No.	Rev
24812-HM-03-DR-CS-203_00	00