


Do not scale from this drawing.
 Verify dimensions by site measurement.
 Read this drawing in conjunction with the latest architectural and structural drawings.
 This drawing is based on the following information:-

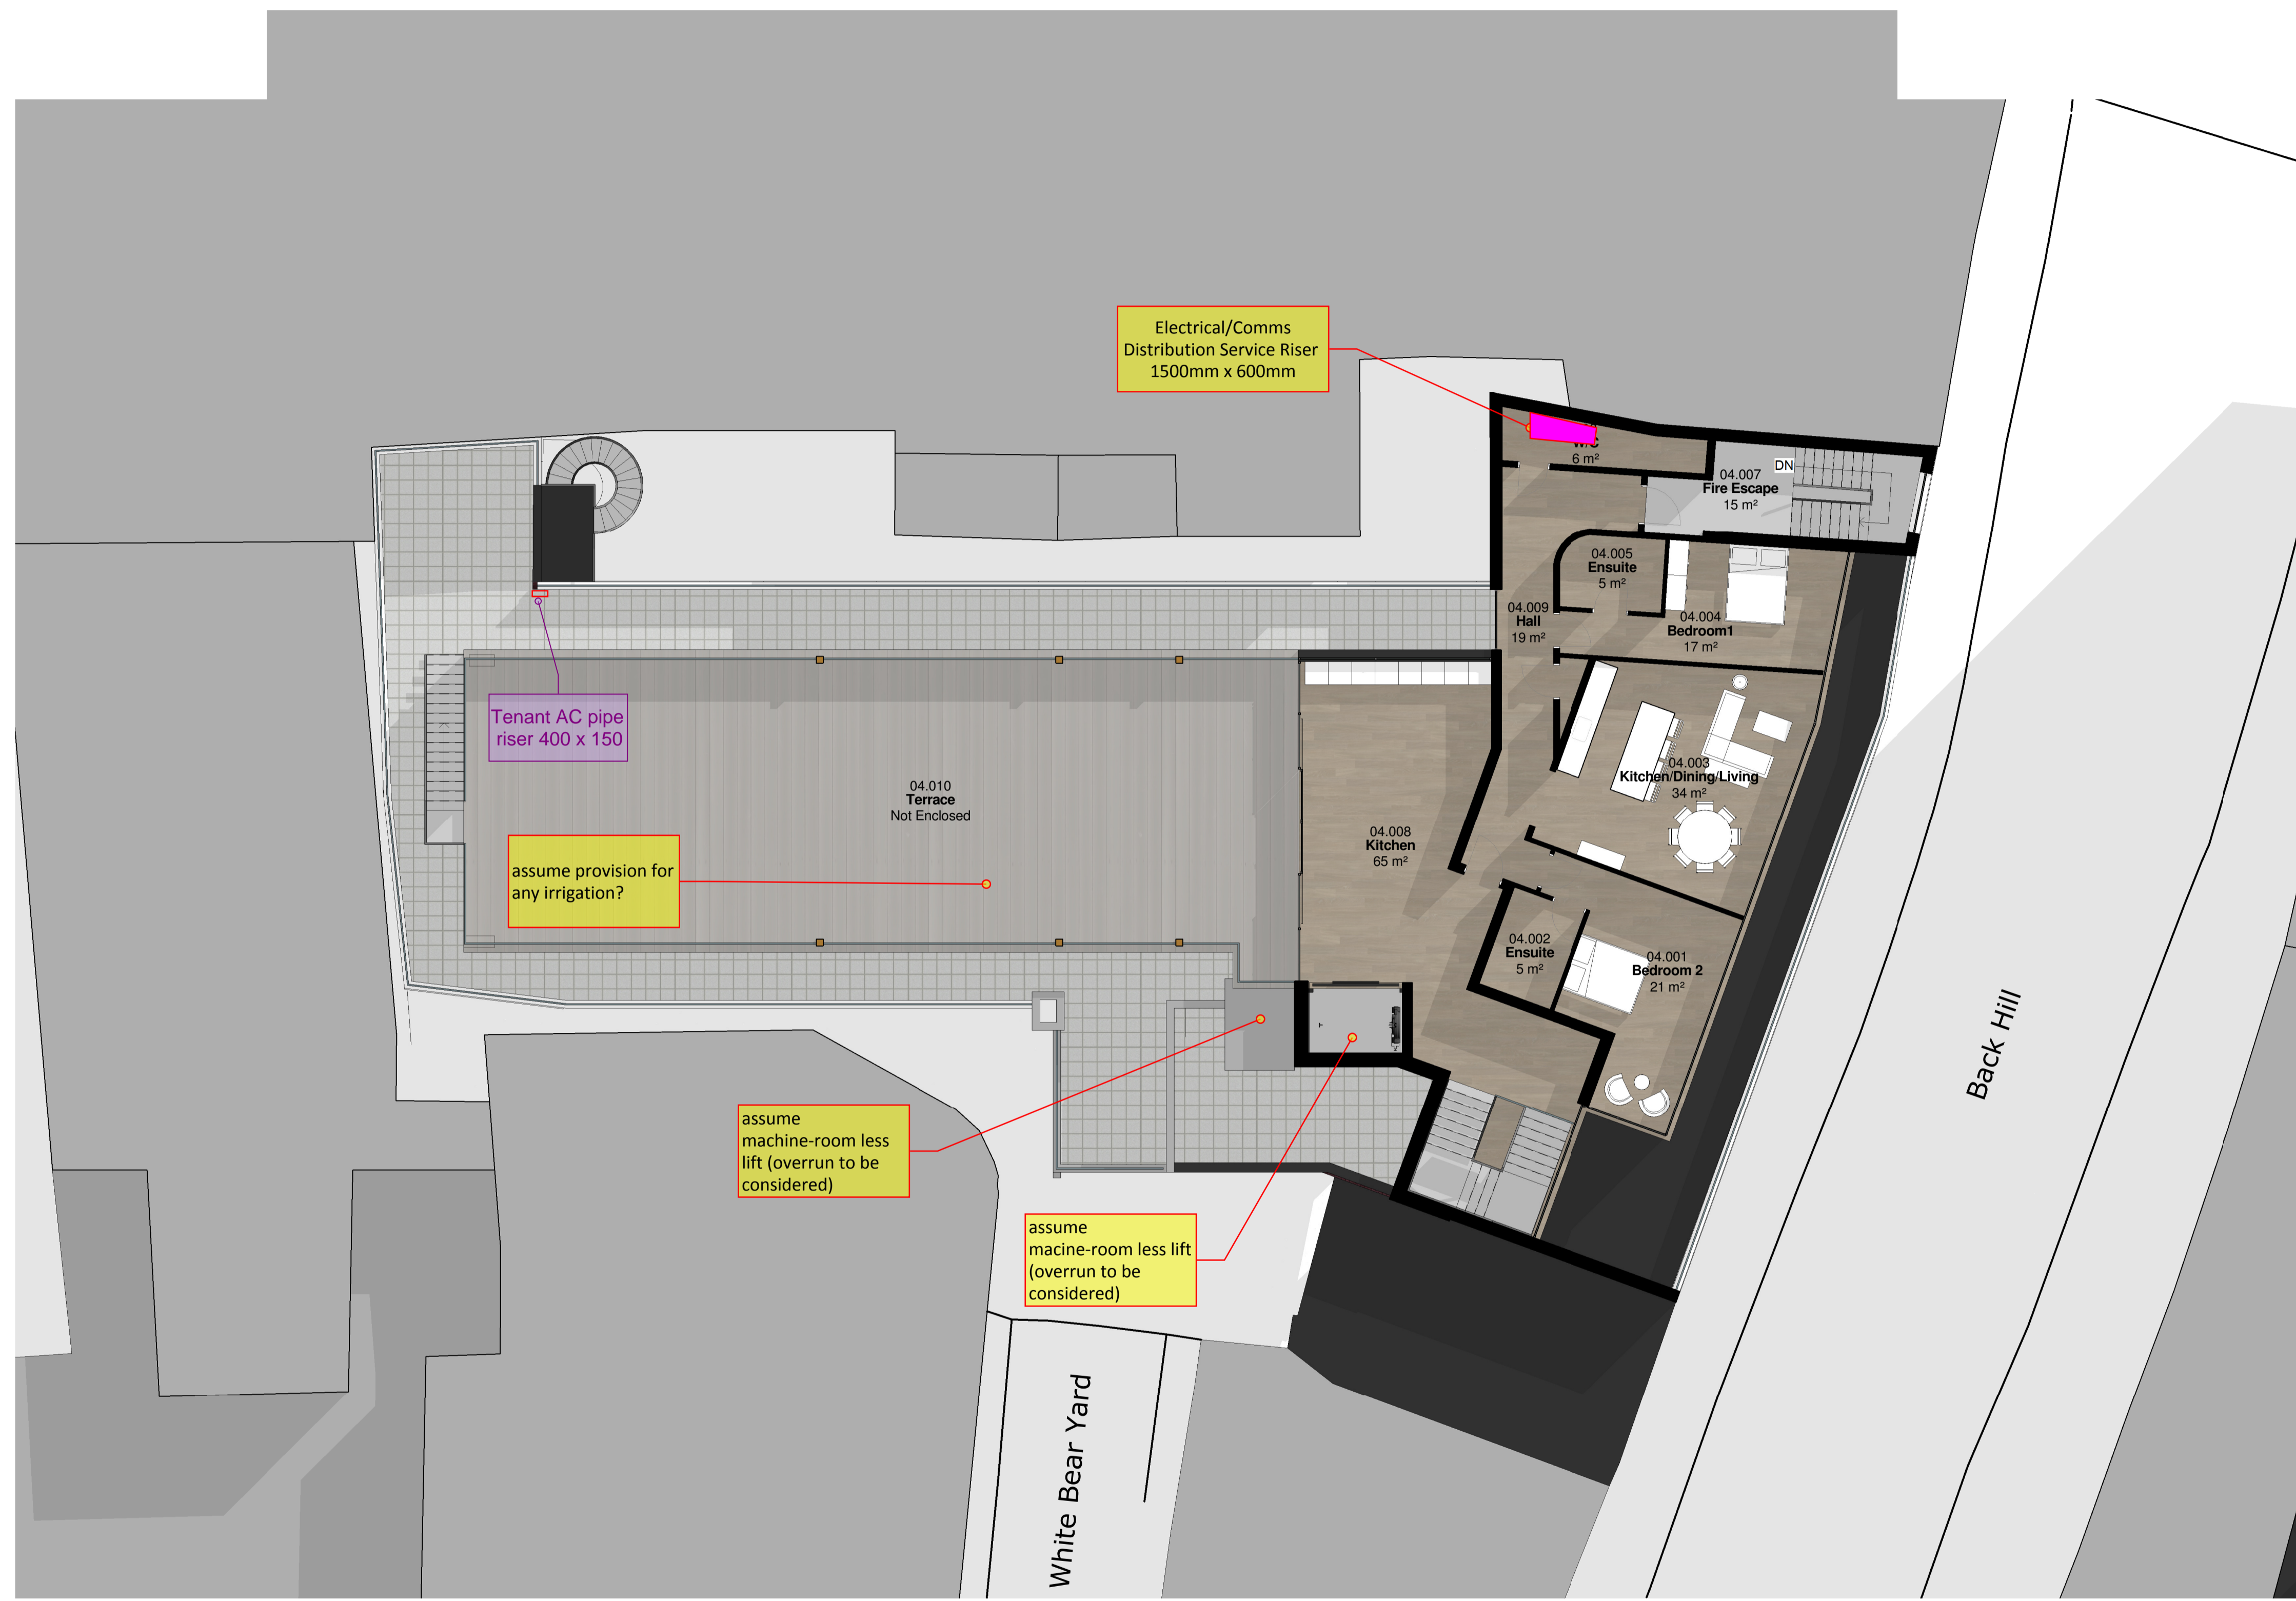

1 2000_04-Roof (Proposed)
 1:100

Rev	Date	Description	MW	MS
00	08/12/17	For Information		



hilsonmoran.com info@hilsonmoran.com

Client
 The Senator Group
 Altham Business Park
 Sykeside Drive
 Accrington BB5 5YE

Project
 White Bear Yard
 144A Clerkenwell Road
 London
 EC1R 5DF

Drawing Title
 Mechanical Services
 & Electrical Services
 Fourth Floor
 MEP Plant Space Proposals

Scale	Sheet Size	Checked	Approved
1:100	A1	MS	SR

Status	FOR INFORMATION
Drawing No.	24812-HM-05-DR-CS-205_00
Rev	00