


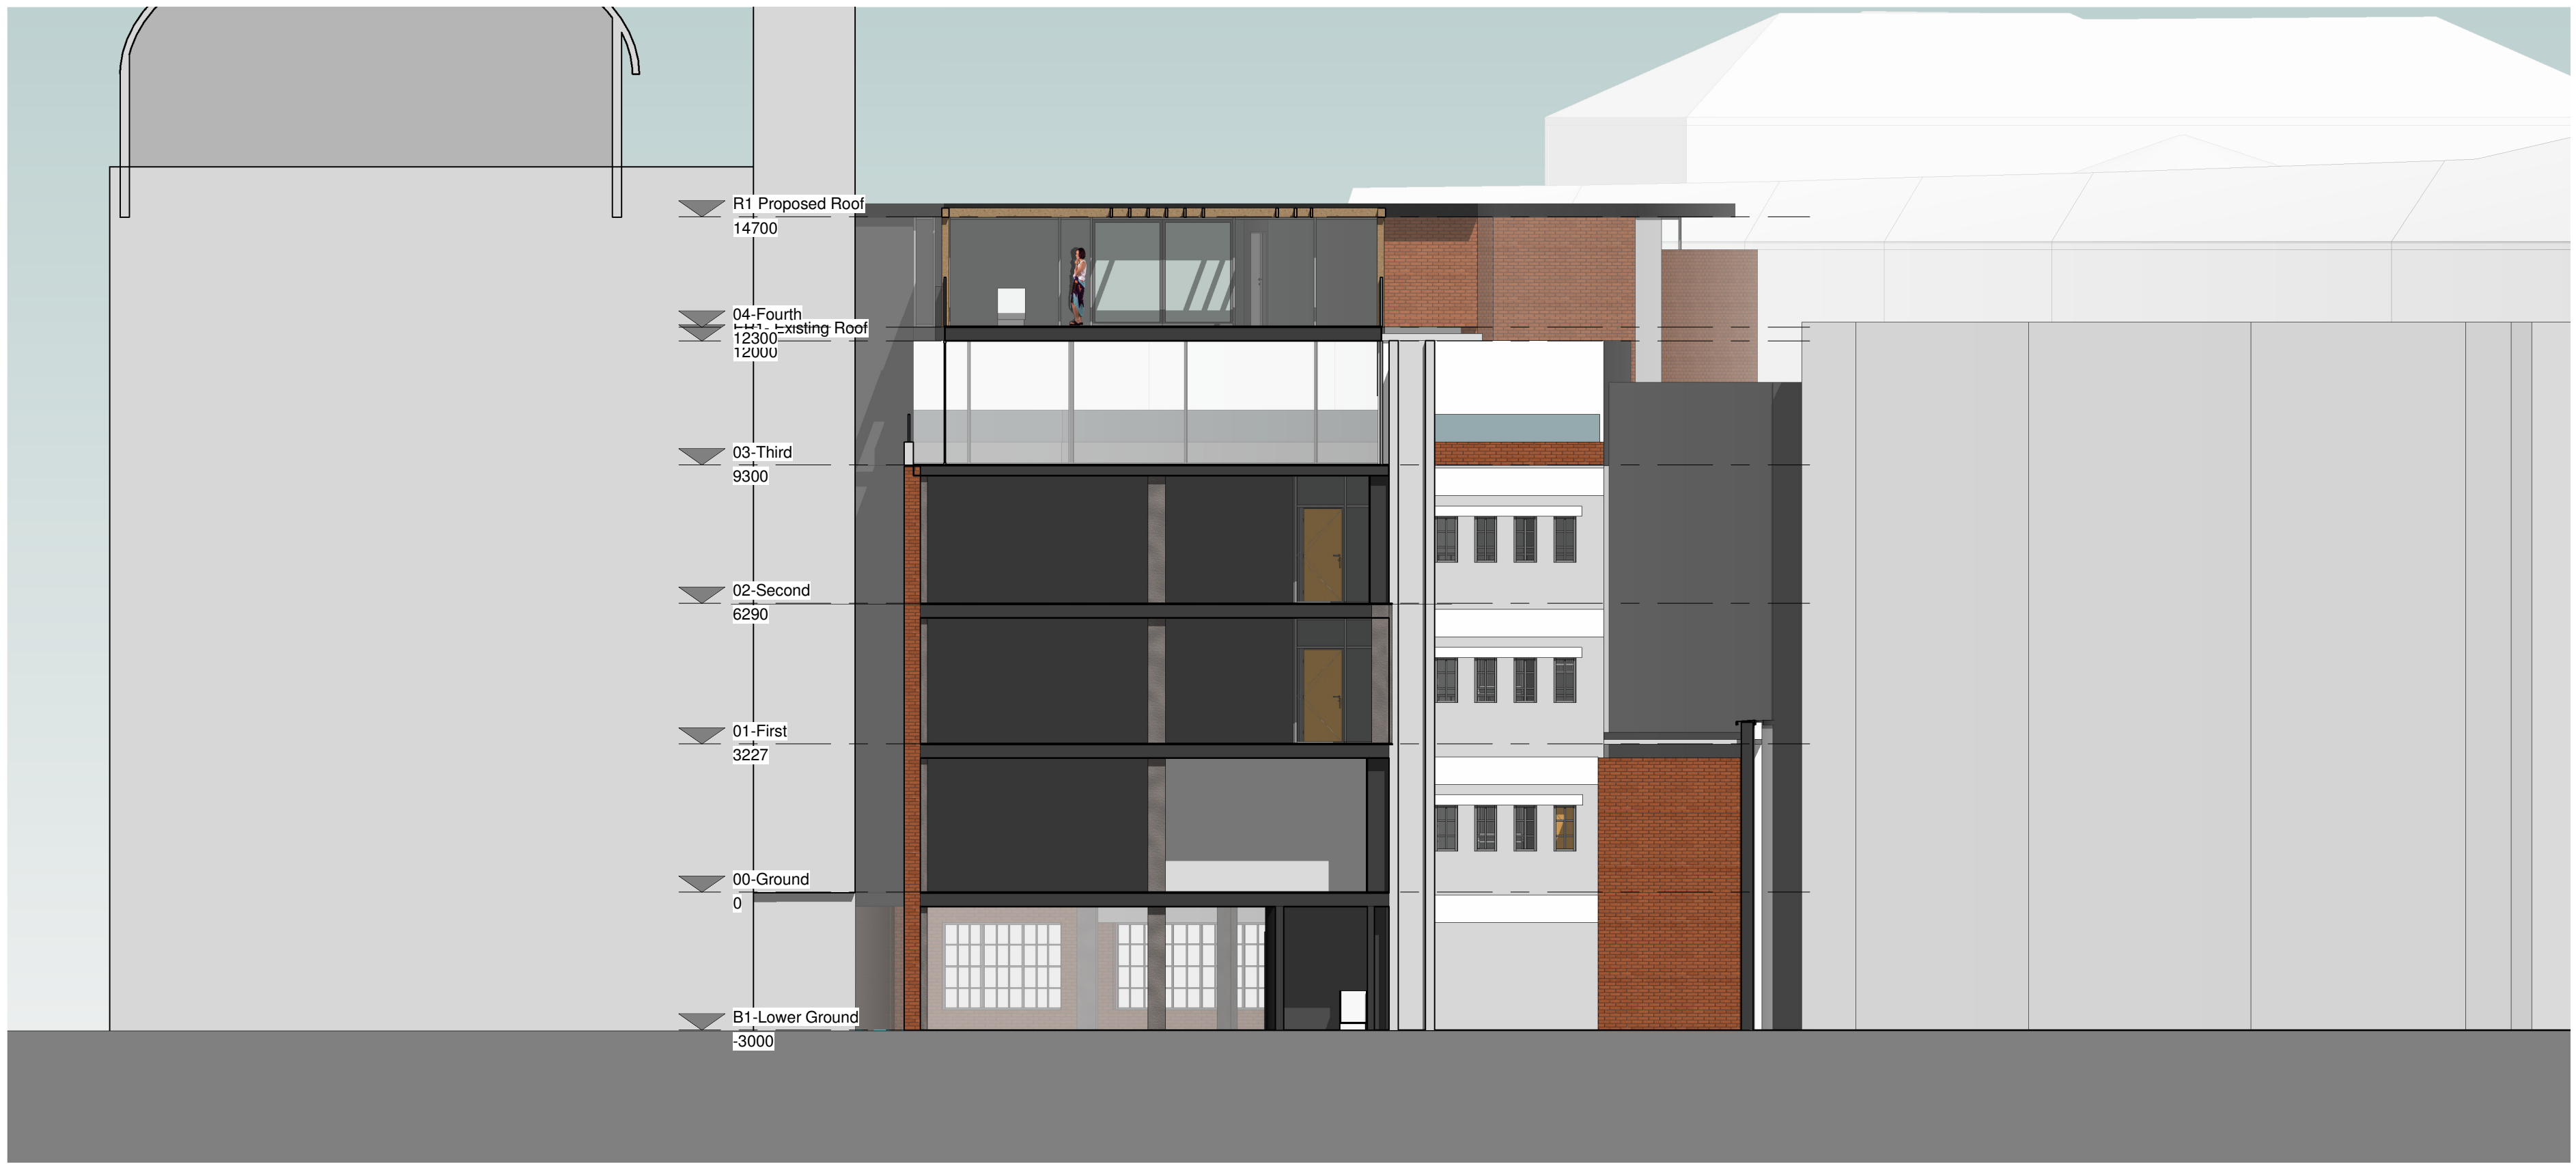


1 **Section 2**  
1 : 100



2 **Section 3**  
1 : 100

0m 2m 4m 6m 8m  
Drawing Scale 1:100 @ A1  
This drawing is subject to copyright and is not to be reproduced in part or whole without approval. Do not scale the drawing - check all dimensions on site.

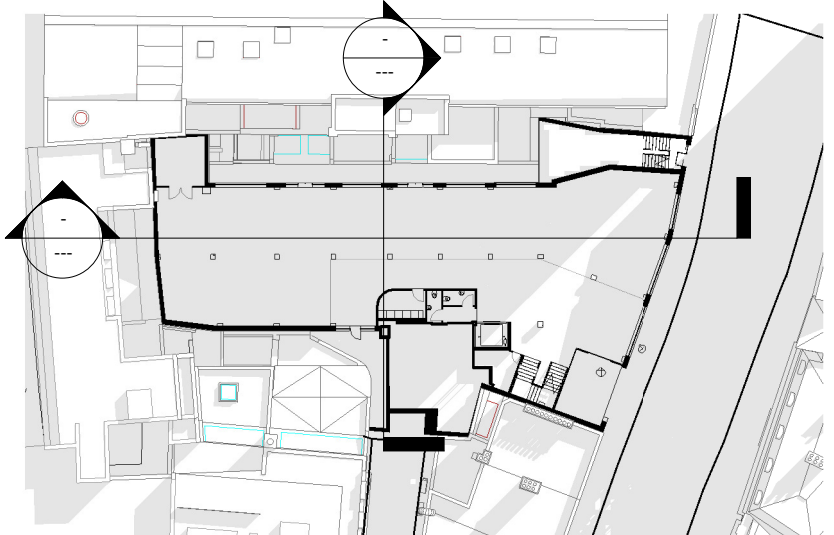

4 **Section Layout**  
1 : 500

Rev	Description	Date
Client <b>Senator Group</b>		
Project <b>White Bear Yard Clerkenwell</b>		
Drawing Title <b>Proposed Sections</b>		
Drawn by	Author	Checked by
Checker	Date	02/14/18
C+A Job no.	9031	Status
Scale	@ A1	As indicated
Drawing no.	<b>WB-Y-CAA-2016</b>	
<b>Cassidy+Ashton</b> www.cassidyashton.co.uk		
<b>Architecture + Building Surveying + Town Planning</b>		
7 East Cliff, Preston, Lancashire, PR1 3JE		T: 01772 258 356
10 Hunters Walk, Canal Street, Chester, CH1 4EB		T: 01244 402 900
St Andrews Business Centre, Mold, Flintshire, CH7 9XB		T: 01352 706 246