

Key Plan
Scale 1:200




Rev	Date	Details	Drawn by	Checked by
A	10/07/17	Preliminary issue for Information / comment	PV	BL
B	18/08/17	Preliminary issue for Pre-App review by LBC	PV	BL
C	18/12/17	Issue for Pre-App review by LBC	CM	BL
D	10/01/18	Issued for Condition 2 discharge	CM	BL
E	20/02/18	Issued for Condition 2 discharge - Metal window frames amended	CM	BL
F	19/03/18	Front lightwell ratings and stairs omitted	CM	BL


- KEY LEGEND:
- FACING BRICKWORK TYPE A
 - FACING BRICKWORK TYPE B
 - FACING BRICKWORK QUINS & CORBEL TYPE E
 - FACING BRICKWORK TYPE F

This construction detail is provided for information only. It is not intended to be used as a substitute for professional advice. The contractor is responsible for ensuring that the construction is in accordance with the approved drawings and specifications. The contractor is responsible for ensuring that the construction is in accordance with the approved drawings and specifications.


LIGHTWELL 1

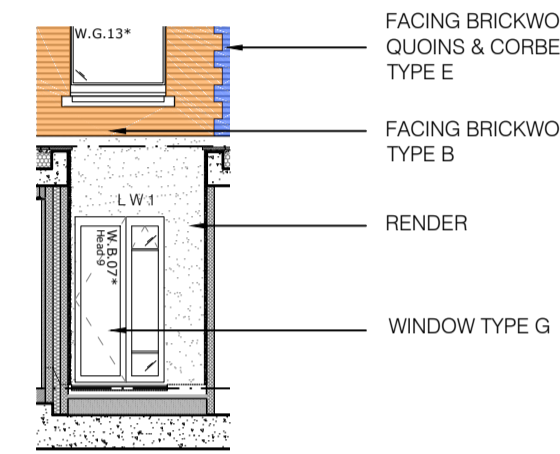


Elevation 1A
Scale 1:100

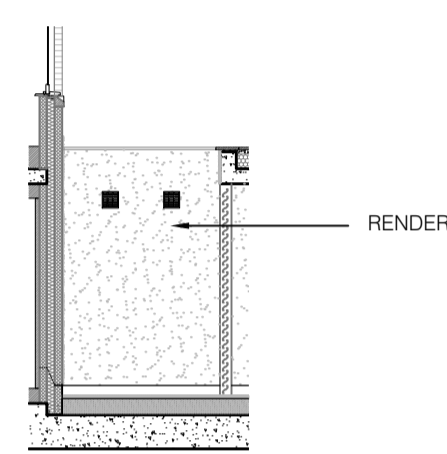

Elevation 1B
Scale 1:100

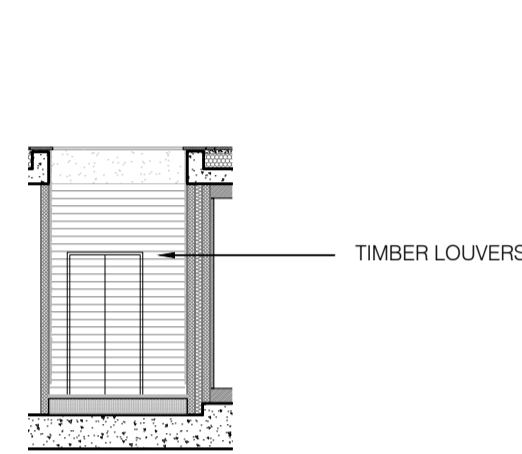


Elevation 1C
Scale 1:100

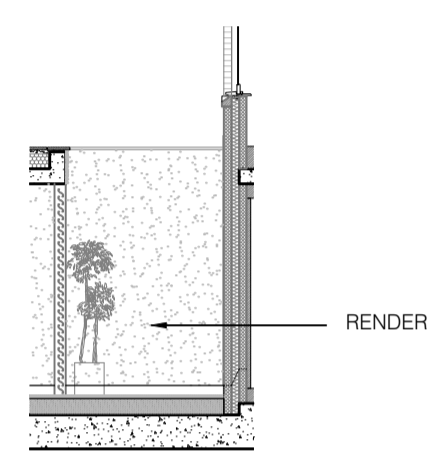


Elevation 1D
Scale 1:100


LIGHTWELL 2

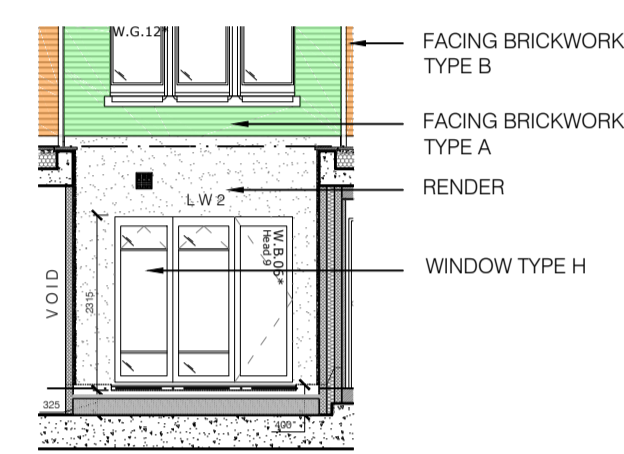


Elevation 2A
Scale 1:100

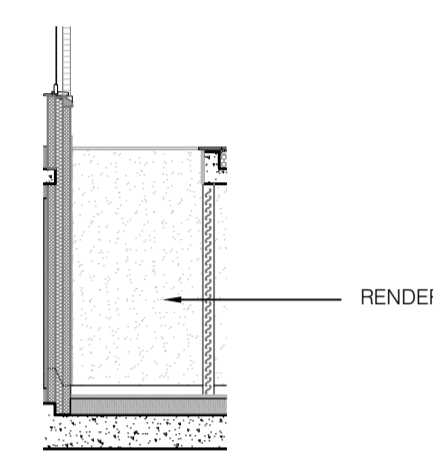

Elevation 2B
Scale 1:100

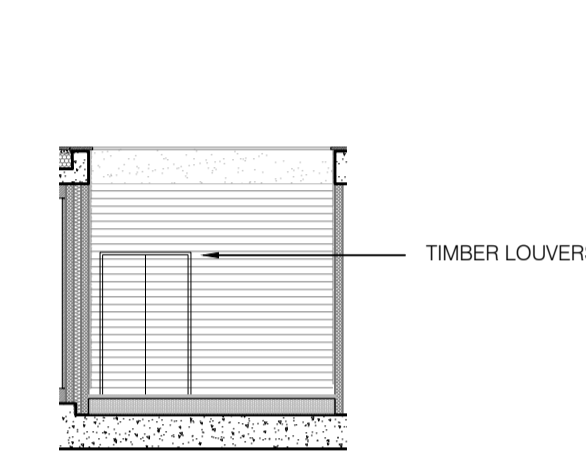


Elevation 2C
Scale 1:100

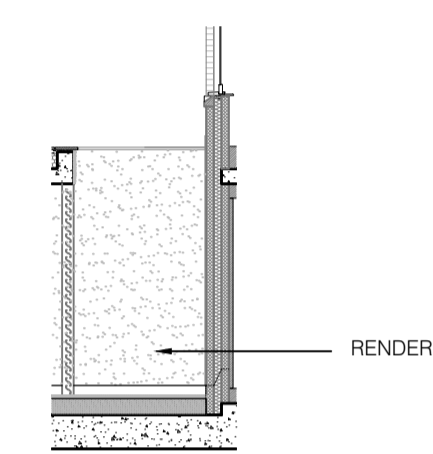


Elevation 2D
Scale 1:100

LIGHTWELL 3

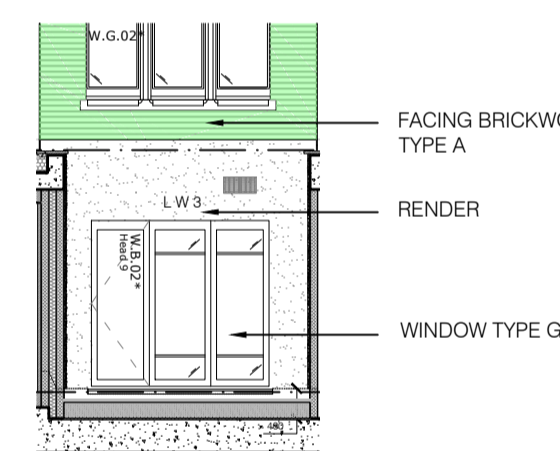


Elevation 3A
Scale 1:100

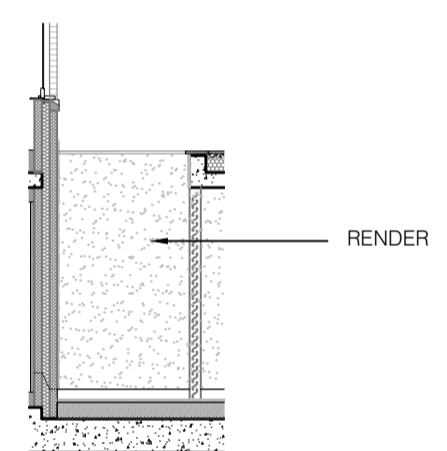

Elevation 3B
Scale 1:100




Elevation 3C
Scale 1:100

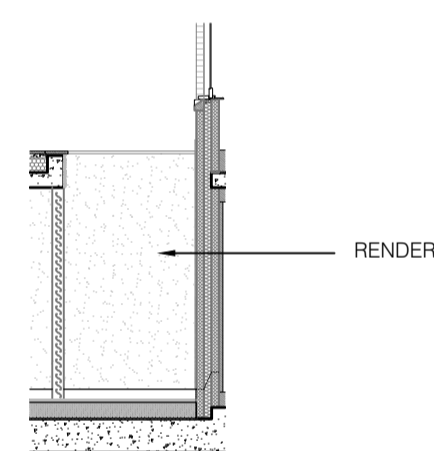


Elevation 3D
Scale 1:100


LIGHTWELL 4

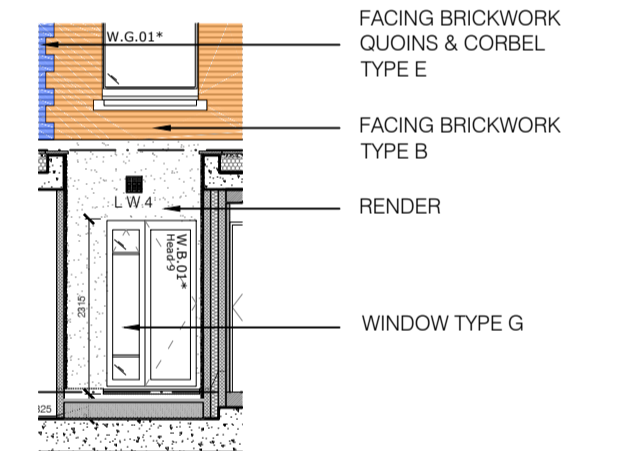


Elevation 4A
Scale 1:100

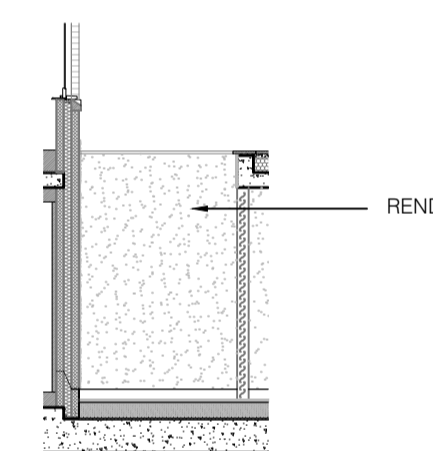

Elevation 4B
Scale 1:100

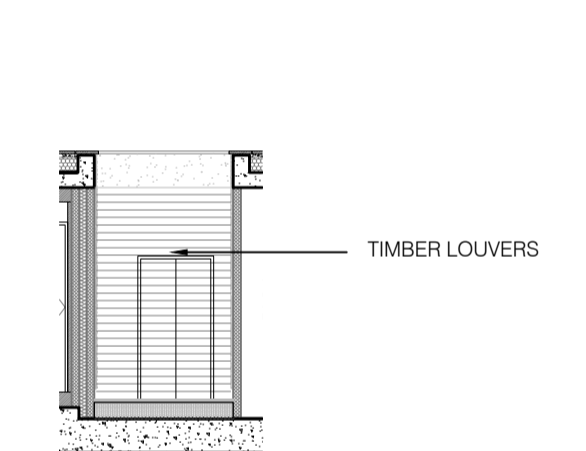


Elevation 4C
Scale 1:100

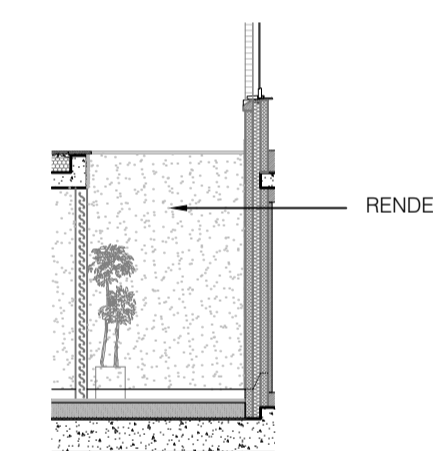


Elevation 4D
Scale 1:100


LIGHTWELL 6

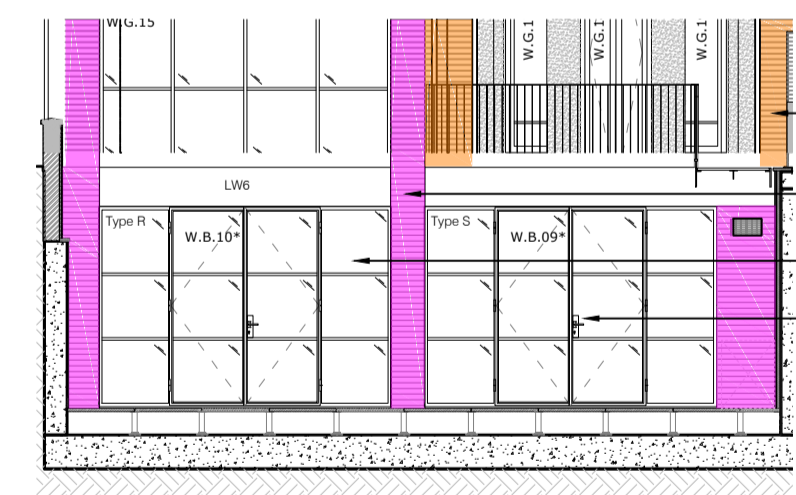


Elevation E
Scale 1:100

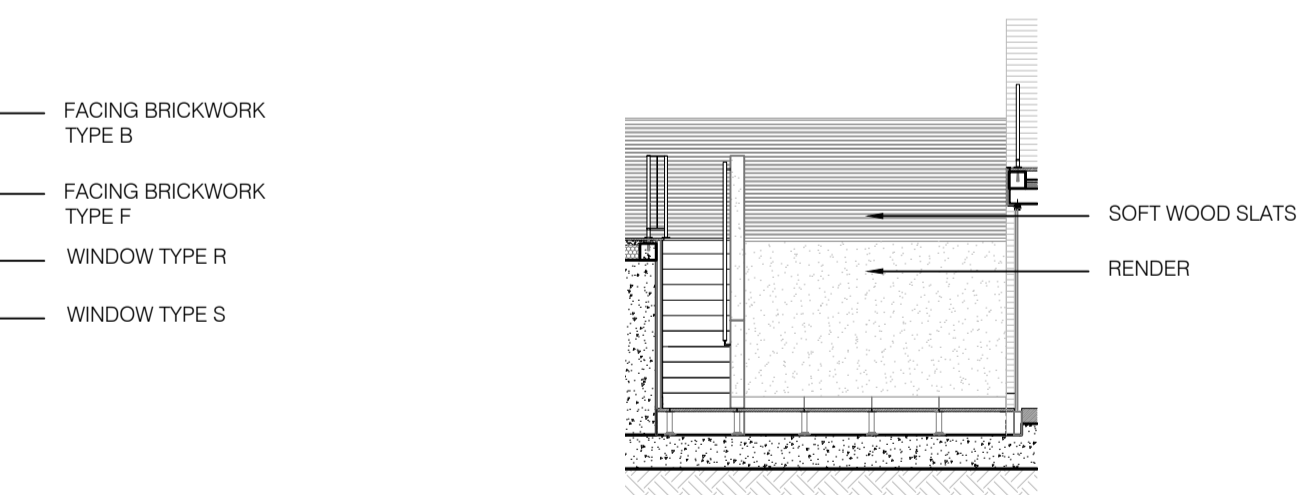

Elevation F
Scale 1:100

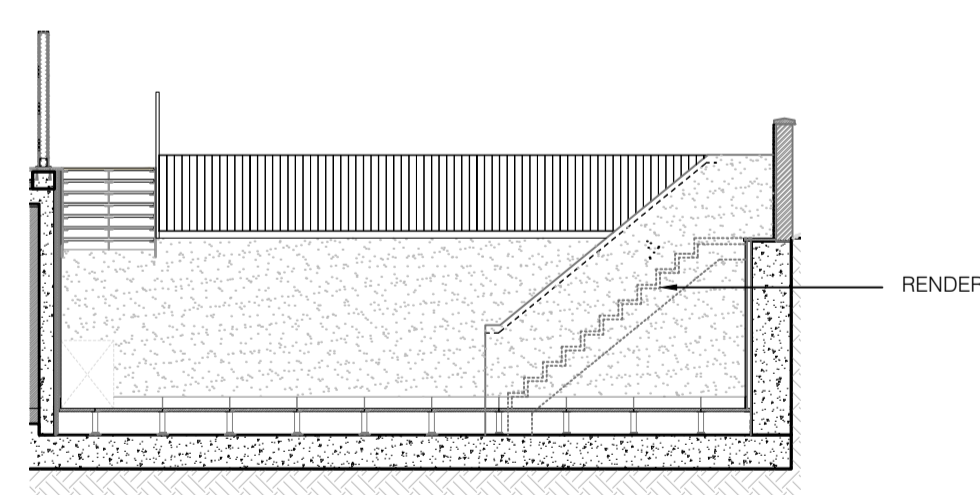


Elevation G
Scale 1:100

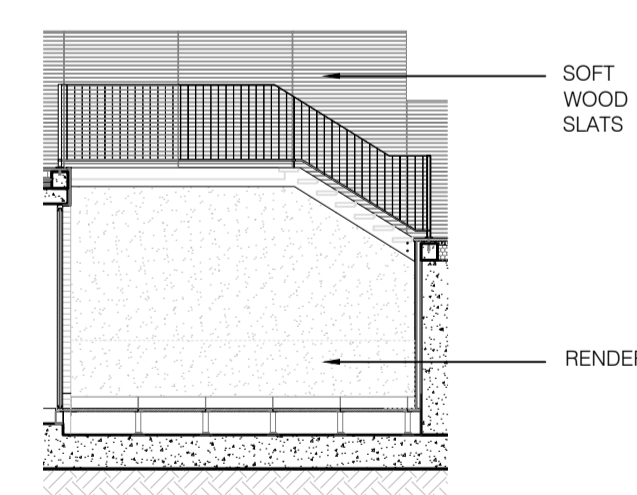


Elevation H
Scale 1:100


LIGHTWELL 5

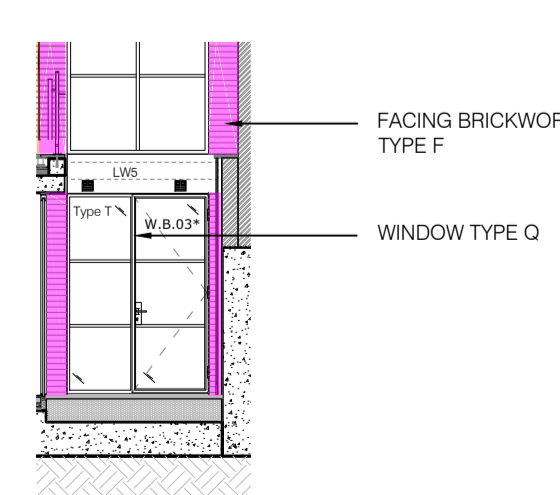


Elevation I
Scale 1:100

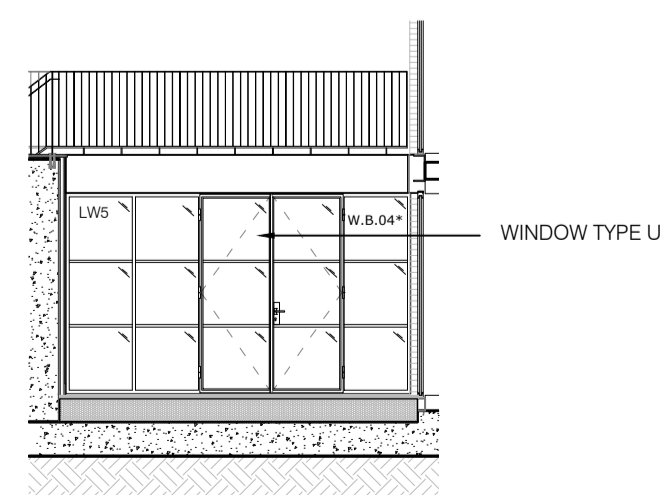

Elevation J
Scale 1:100

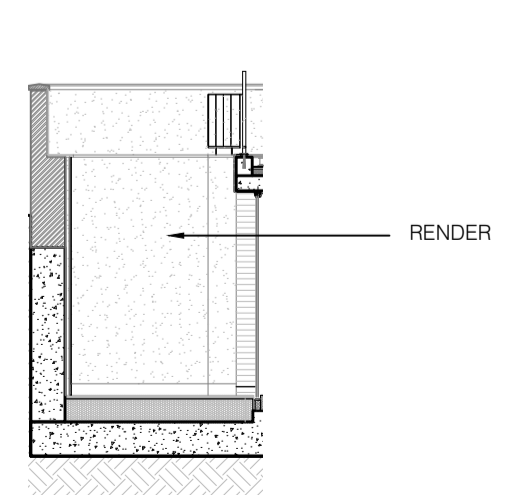

Elevation K
Scale 1:100

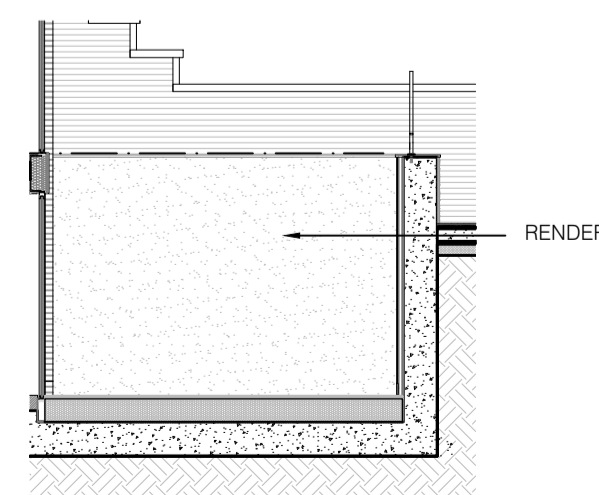

Elevation L
Scale 1:100

ALL RENDER TO LIGHTWELLS TO BE SMOOTH
Read in conjunction with drawings: (03)15 to (03)40



S & T (Ltd)	
client name	
18-20 Elsworth Road London NW3 3DJ	
project	
Material Elevations II	
title	
Planning	
06/07/2017	PV
date	drawn
1:100 @ A1	BL
scale	checked
(03) 16	
drawing number	
F	832-01
revision	job number

