


PLANNING CONSENT

DRAWINGS INDICATE DESIGN INTENT ONLY.
ALL DIMENSIONS IN MILLIMETERS UNLESS NOTED OTHERWISE.
THE CONTRACTOR IS RESPONSIBLE FOR TAKING AND CHECKING ALL DIMENSIONS.
DO NOT SCALE FROM THE DRAWING.
REPORT ALL CONFLICTS OF INFORMATION TO ORIGINATE AND SEEK ADVICE BEFORE PROCEEDING.
THIS DRAWING IS THE COPYRIGHT OF GLSTUDIO LTD.

KEY PLAN

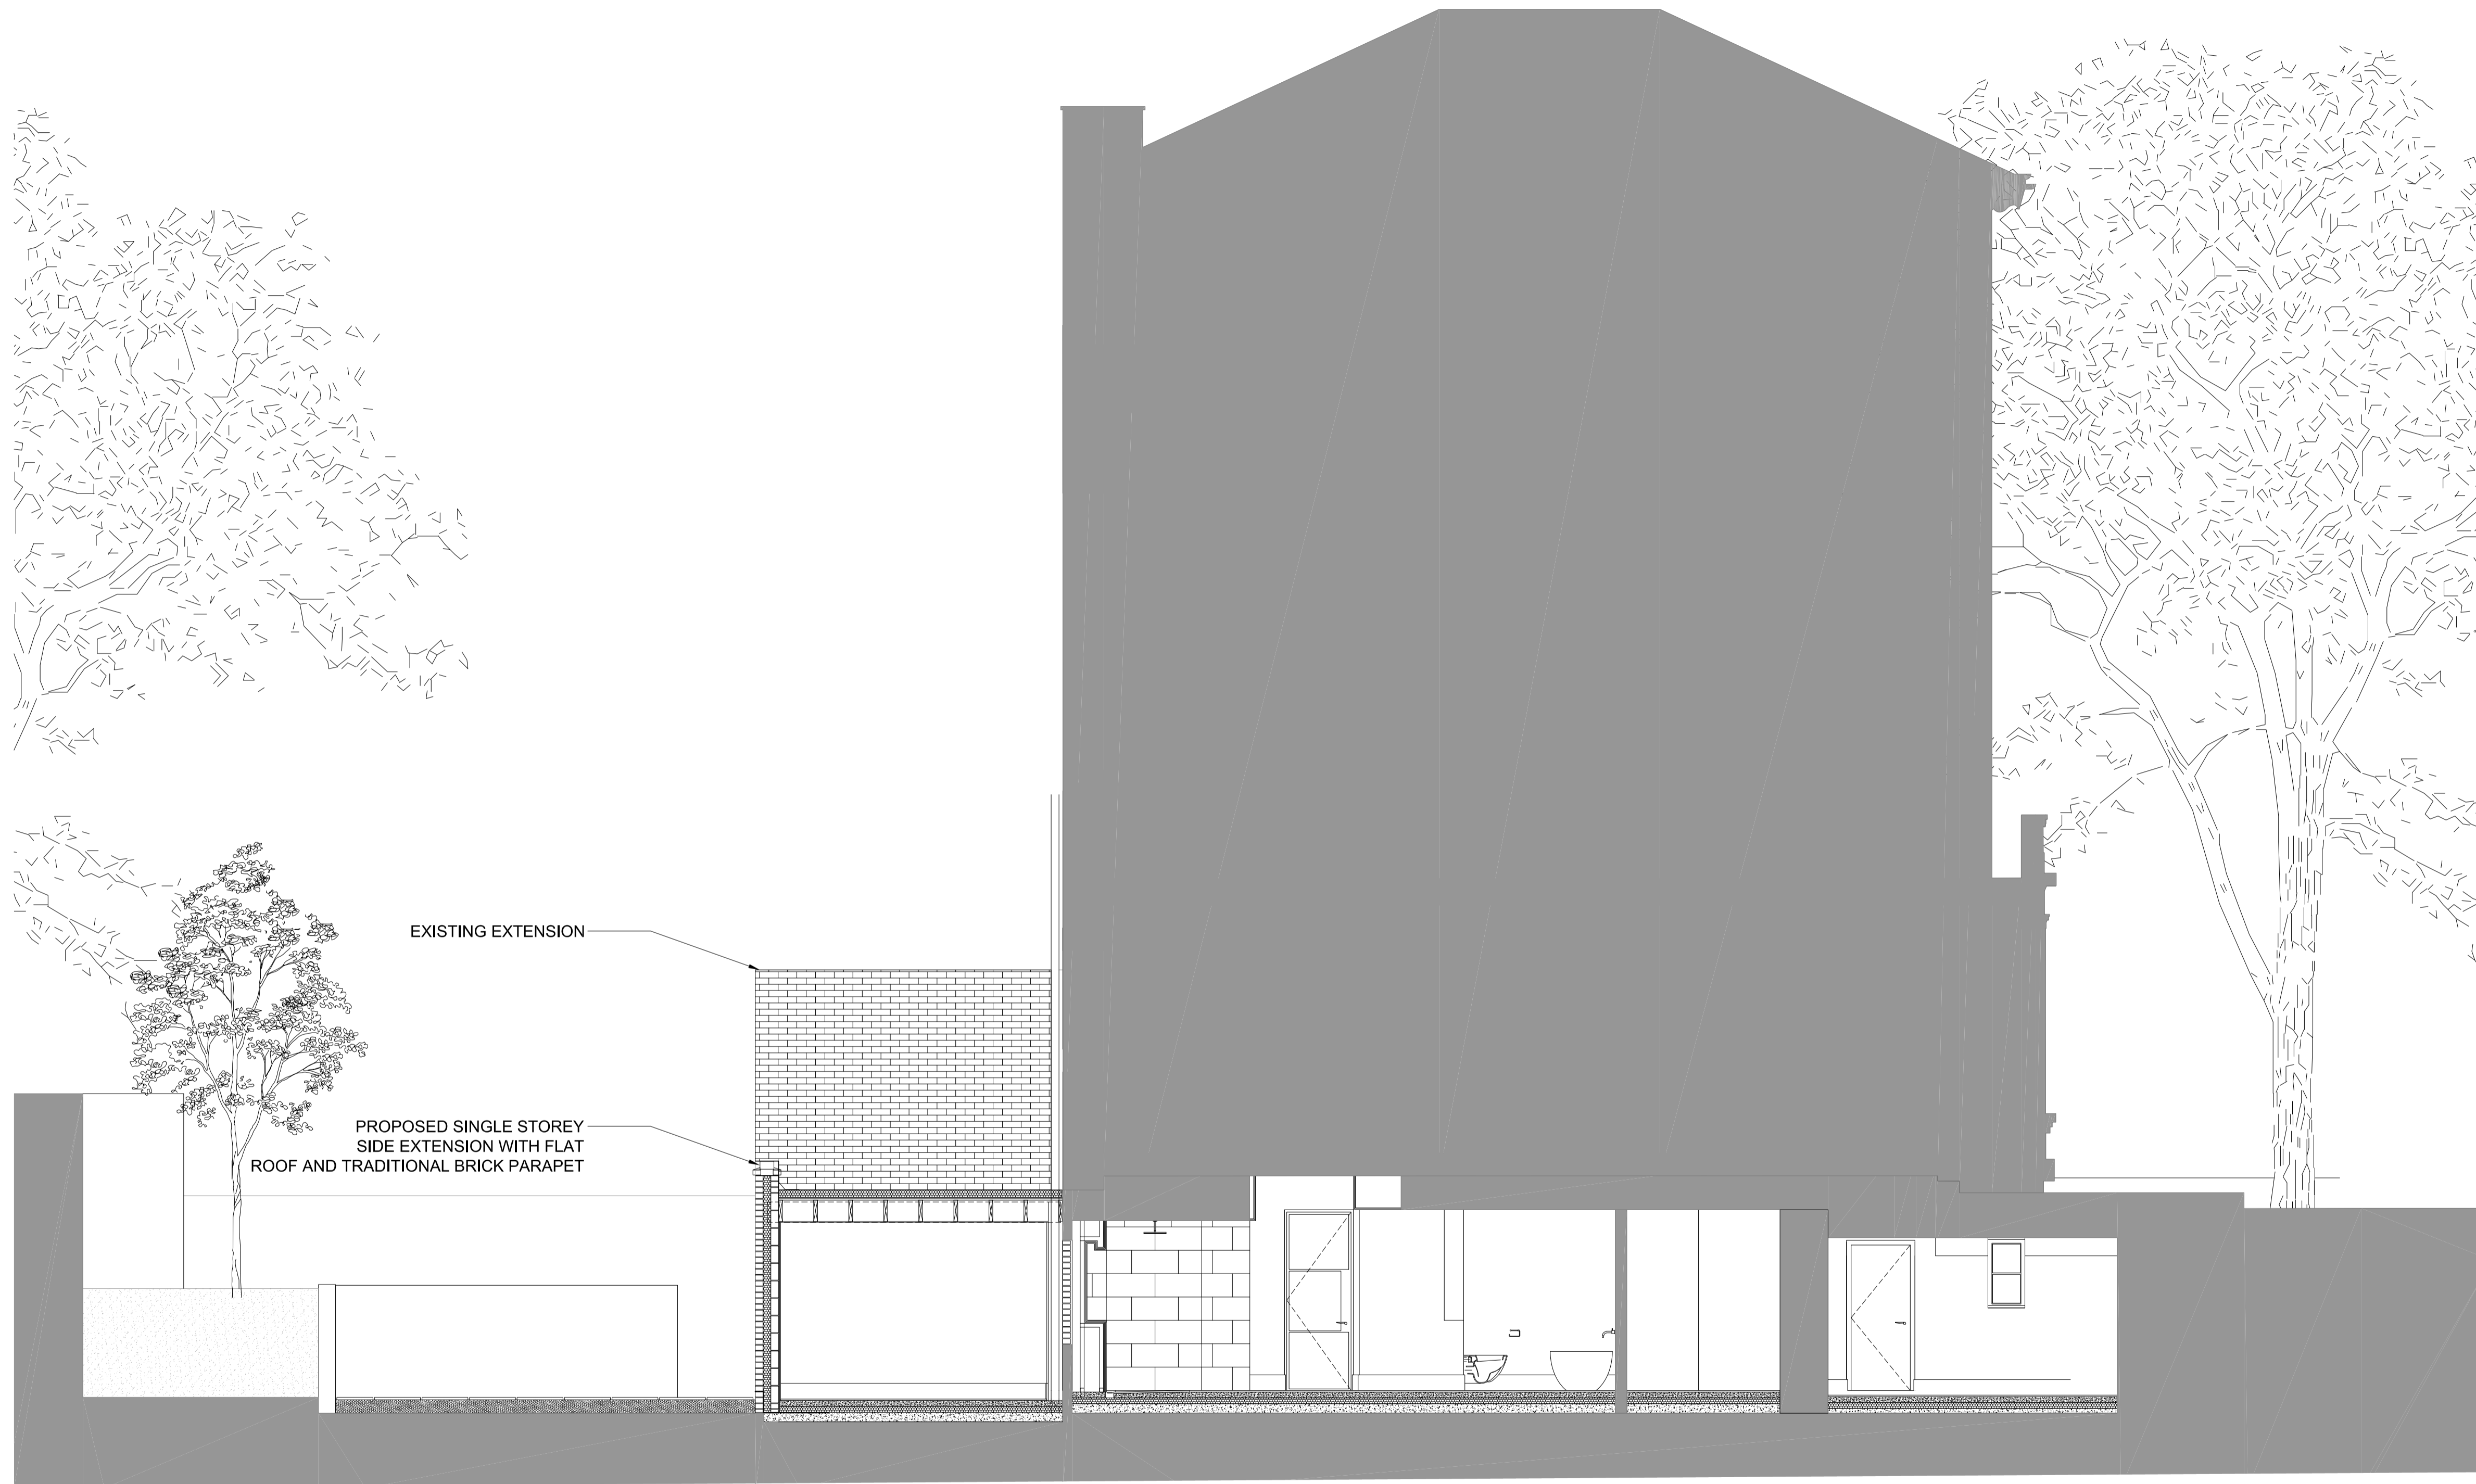


NO. DATE ISSUE/REVISION

45A REGENTS PARK ROAD

GLSTUDIO
Architecture Design Landscape
www.glstudio.london

DRAWING TITLE

SECTION THROUGH NEW EXTENSION

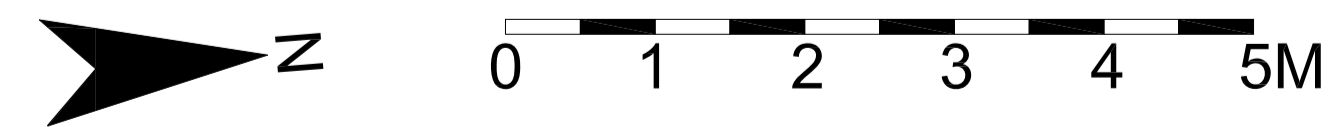

DRAWN GL SCALE 1:50 @ A1
CHECKED - DATE 22.03.18

PROJECT NO. 0002 DRAWING NO. P301