

# MBA

MERVYN BROWN ASSOCIATES LTD.  
Studio B136-138  
Riverside Business Centre,  
Haldane Place,  
London SW18 4UQ

Tel: 020 8875 9115  
Fax: 020 8875 9125  
E-Mail: mba@mbassocltd.co.uk

Client **Young & Co's Brewery Plc**

Site Location  
**Queens PH,  
49 Regents Pk Rd, NW1 8XD**

Title  
**Proposed Plan**

Scale  
**1:50 @ A3**


Date  
**February 2011**

Drawing No.  
**1068 / 01 revA**

RevA - plant pots omitted, tables increased to 4 plus 2 chairs 20/03/18

Proposed Chair  
430x600x870mm high  
Classic Bistro Cafe  
Furniture.

Proposed Table  
700x700x800mm high  
Classic Bistro Cafe  
Furniture.

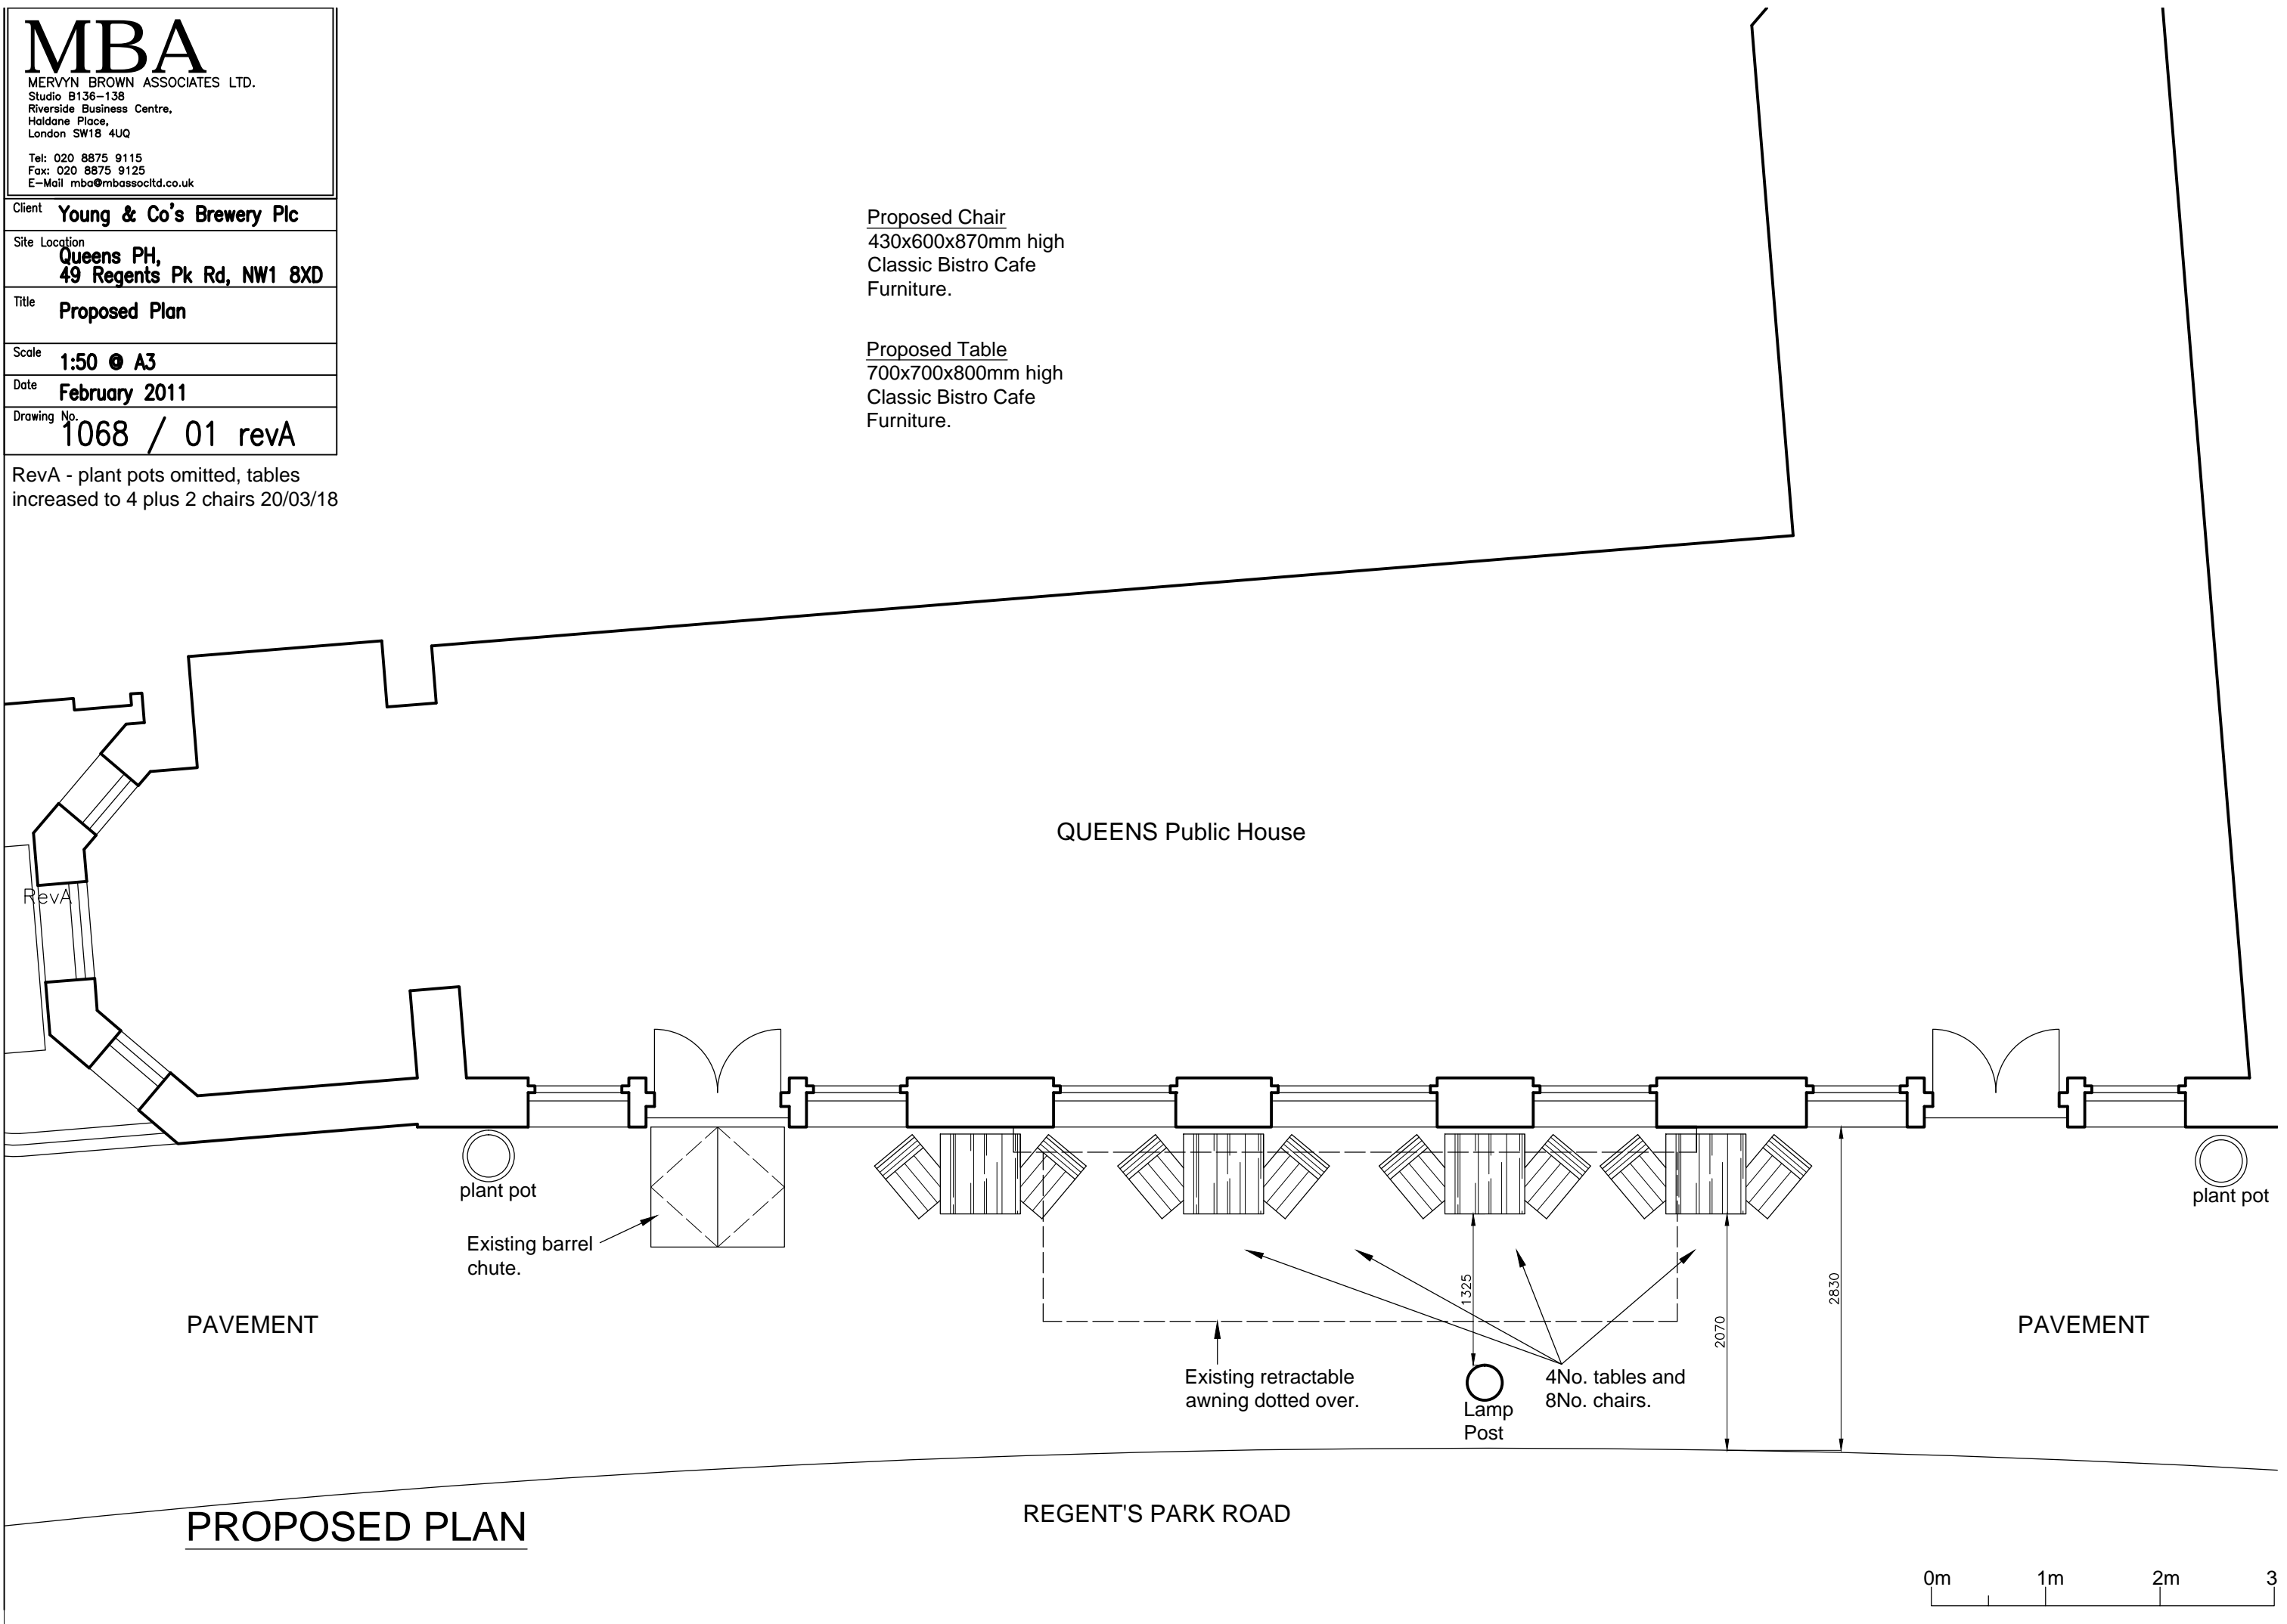

**PROPOSED PLAN**

REGENT'S PARK ROAD

0m 1m 2m 3