
PPC ALUMINIUM COMPOSITE PANEL SYSTEM -

DRY-RISER VALVE CABINET

PKS\_A1L OPKS Architects LLP 2005

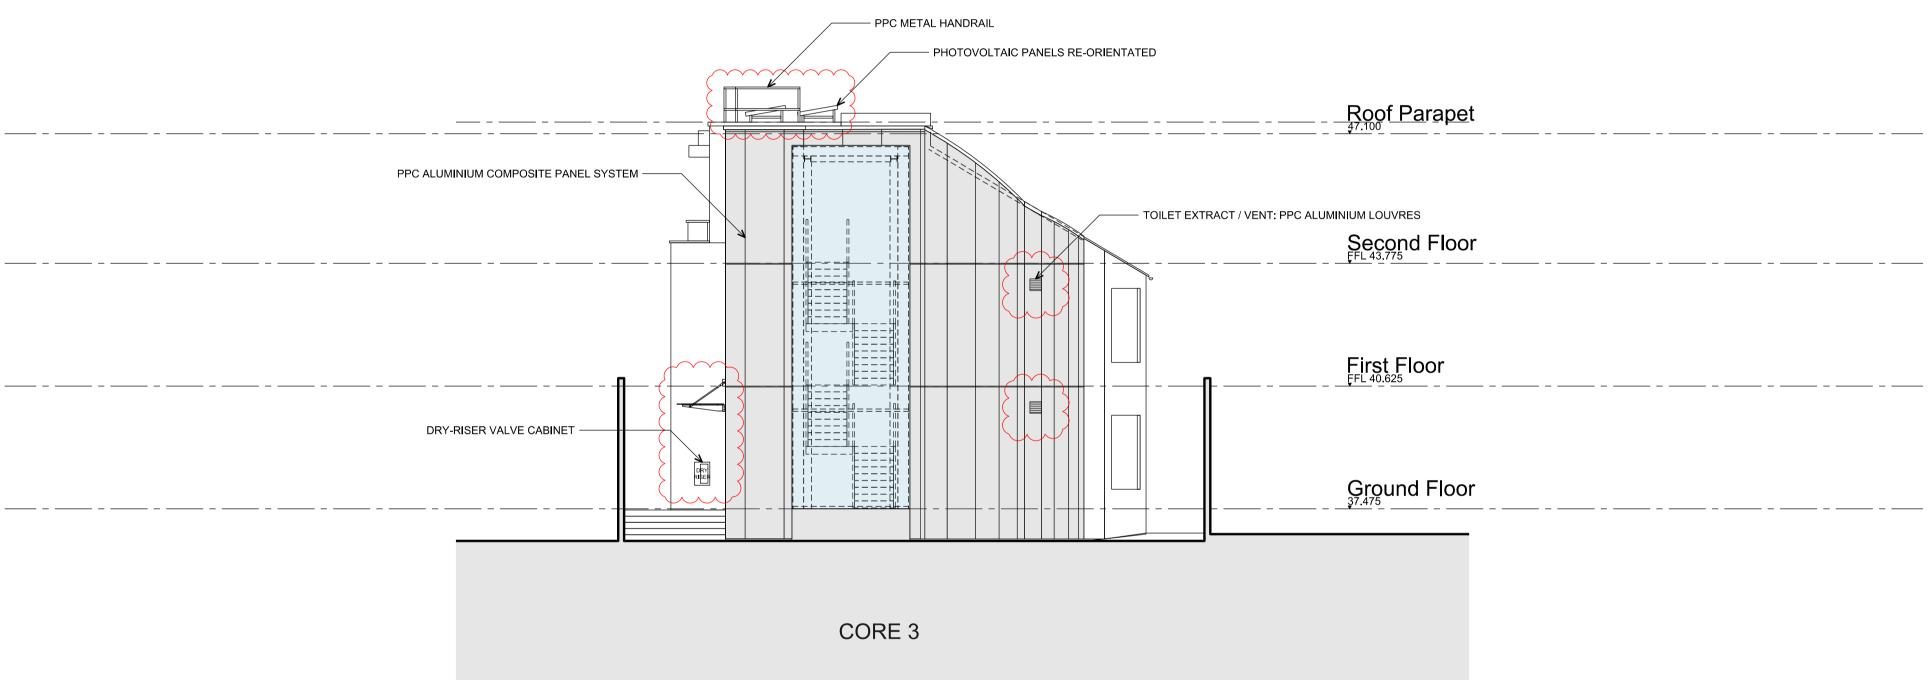

## FOR PLANNING APPLICATION PURPOSES ONLY

This drawing has been produced for .Durley Investment Corp. for the project/site named as . Erskine Road . and is submitted as part of a planning application relating to this site name only and is not intended for use by any other person or organisation or for any other purpose. ©PKS Architects LLP

September 2013

