


Notes
 All setting out must be checked on site
 All levels must be checked on site
 All fixings and weathers must be checked on site
 All dimensions must be checked on site
 This drawing must not be scaled
 This drawing must be read in conjunction with the relevant specification clauses
 This drawing must not be used on site unless issued for construction

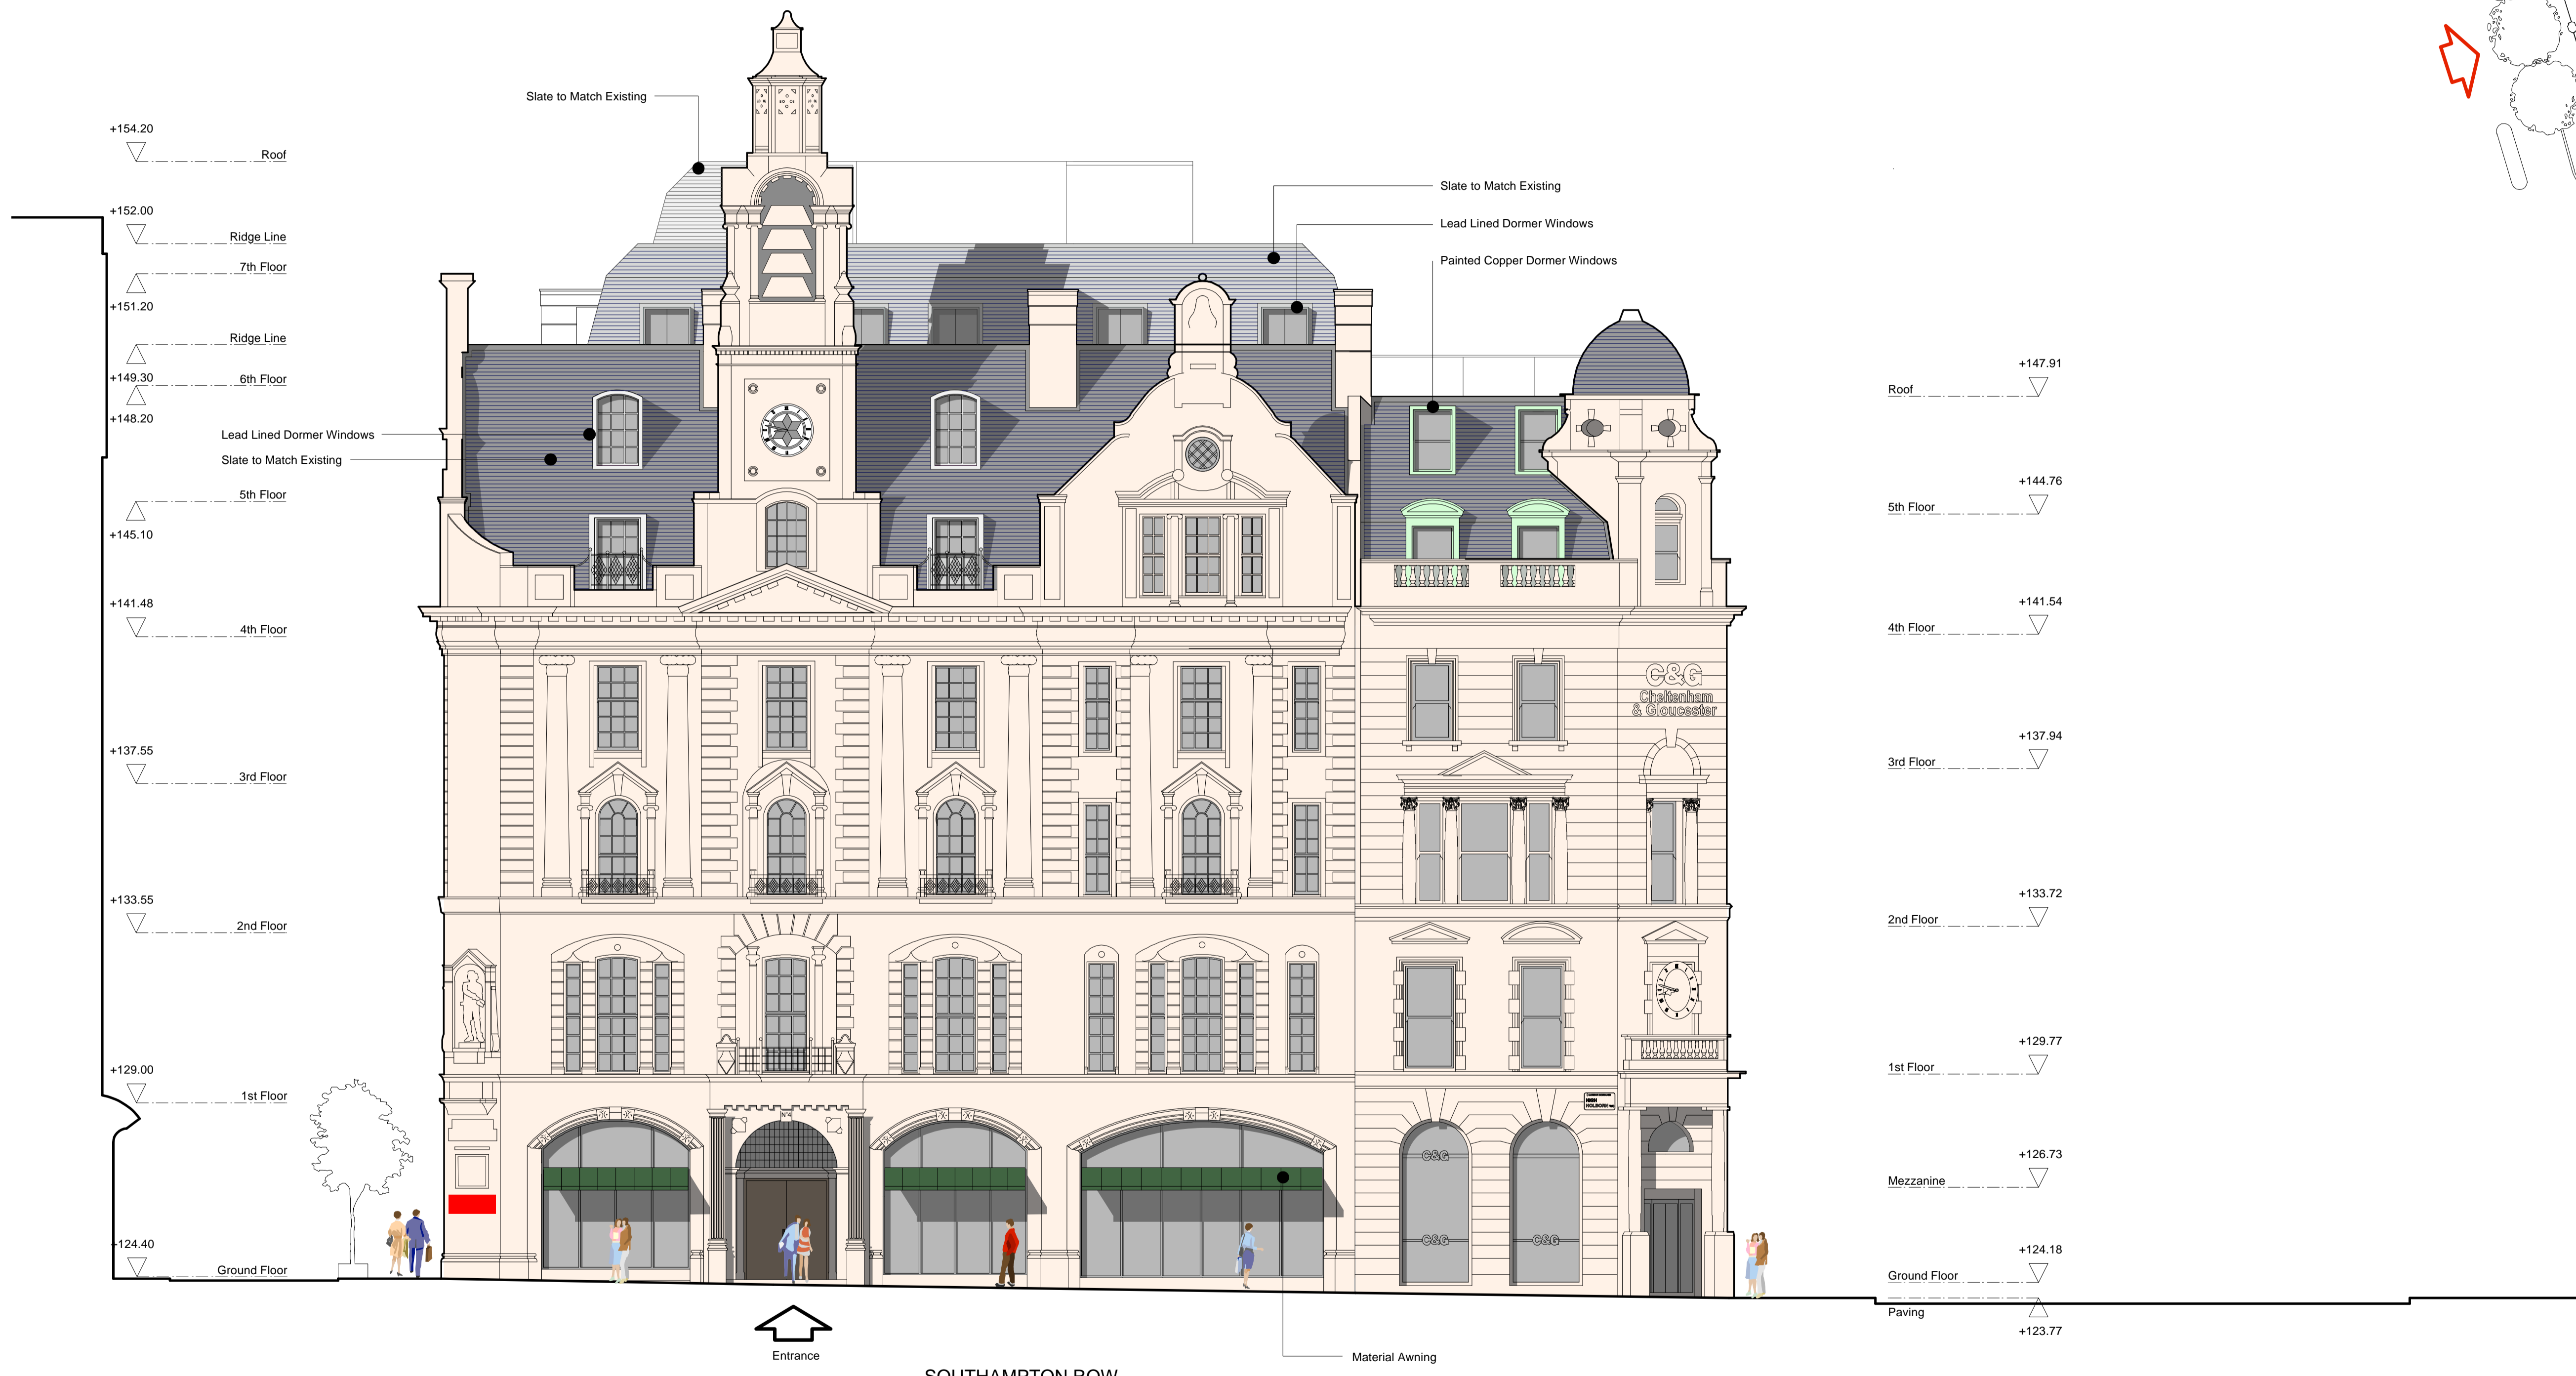

- Roof +147.91
- 5th Floor +144.76
- 4th Floor +141.54
- 3rd Floor +137.94
- 2nd Floor +133.72
- 1st Floor +129.77
- Mezzanine +126.73
- Ground Floor +124.18
- Paving +123.77

- +154.20 Roof
- +152.00 Ridge Line
- +151.20 Ridge Line
- +149.30 6th Floor
- +148.20 Lead Lined Dormer Windows
- +145.10 5th Floor
- +141.48 4th Floor
- +137.55 3rd Floor
- +133.55 2nd Floor
- +129.00 1st Floor
- +124.40 Ground Floor

Revisions		
E	Planning Issue	05/10/07
D	Roof Materiality Amended	01/10/07
C	Relationship between Party wall Chimney and Roof pitch Amended	23/08/07
B	Roof Line Amended	11/08/07
A	Roof Line Amended	31/07/07




Harper_Downie
 design architecture
 Gate House
 No1 St John's Square
 London EC1M 4DH
 T +44(0)2 7490 76 74
 F +44(0)2 7490 49 41
 E studio@harperdownie.com
 www.harperdownie.com

Client Kingsgate London Properties Ltd
 Project 2-6 Southampton Row
 118-120 High Holborn
 Drawing title Proposed Elevation AA

Scale	A1 - 1:100, A3-1:200	Drwg. No.	Rev
Date	14/06/07	467GE01	E
Status	Information <input type="checkbox"/> Tender <input type="checkbox"/> Constructor <input type="checkbox"/> Record <input type="checkbox"/>		

Do not scale from this drawing. All dimensions are to be checked on site.
 Issued for purposes indicated only. Information contained within this drawing is the sole copyright of Harper, Downie Ltd. and is not to be reproduced without express permission.

Notes
 All setting out must be checked on site
 All levels must be checked on site
 All fixings and weatherings must be checked on site
 All dimensions must be checked on site
 This drawing must not be scaled
 This drawing must be read in conjunction with the relevant specification clauses
 This drawing must not be used on site unless issued for construction

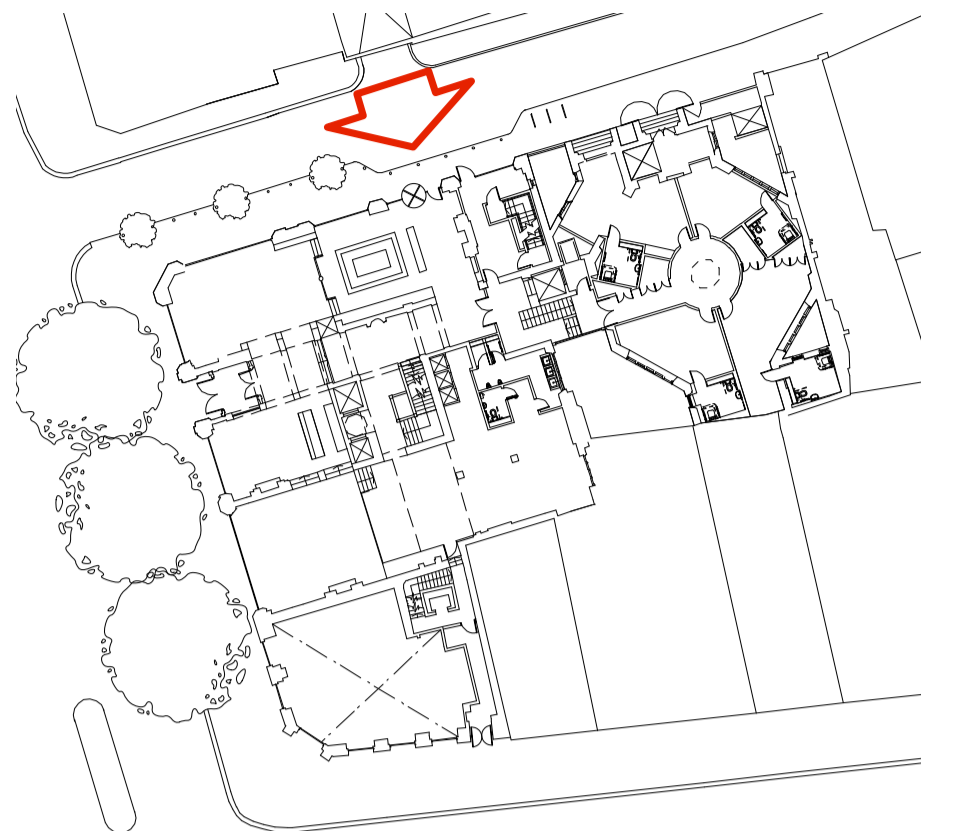

Revisions		
D	Planning Issue	05/10/07
C	Roof Materiality Amended	01/10/07
B	Roof and Campanile Link Amended	11/08/07
A	Roof and Campanile Link Amended	31/07/07



Client Kingsgate London Properties Ltd
 Project 2-6 Southampton Row
 118-120 High Holborn
 Drawing title Proposed Elevation BB

Scale	A1 - 1:100, A3-1:200	Drwg. No.		Rev
Date	14/06/07		467GE02	D
Status	<input type="checkbox"/> Information <input type="checkbox"/> Tender <input type="checkbox"/> Construction <input type="checkbox"/> Record			

Do not scale from this drawing. All dimensions are to be checked on site.
 Issued for purposes indicated only. Information contained within this drawing is the sole copyright of Harper Downie Ltd. and is not to be reproduced without express permission.

CATTON STREET