


REVISIONS

Rev. By Date
New rendered piers and fenestration reduced on Proposed 6th floor extension 21/03/18 LV

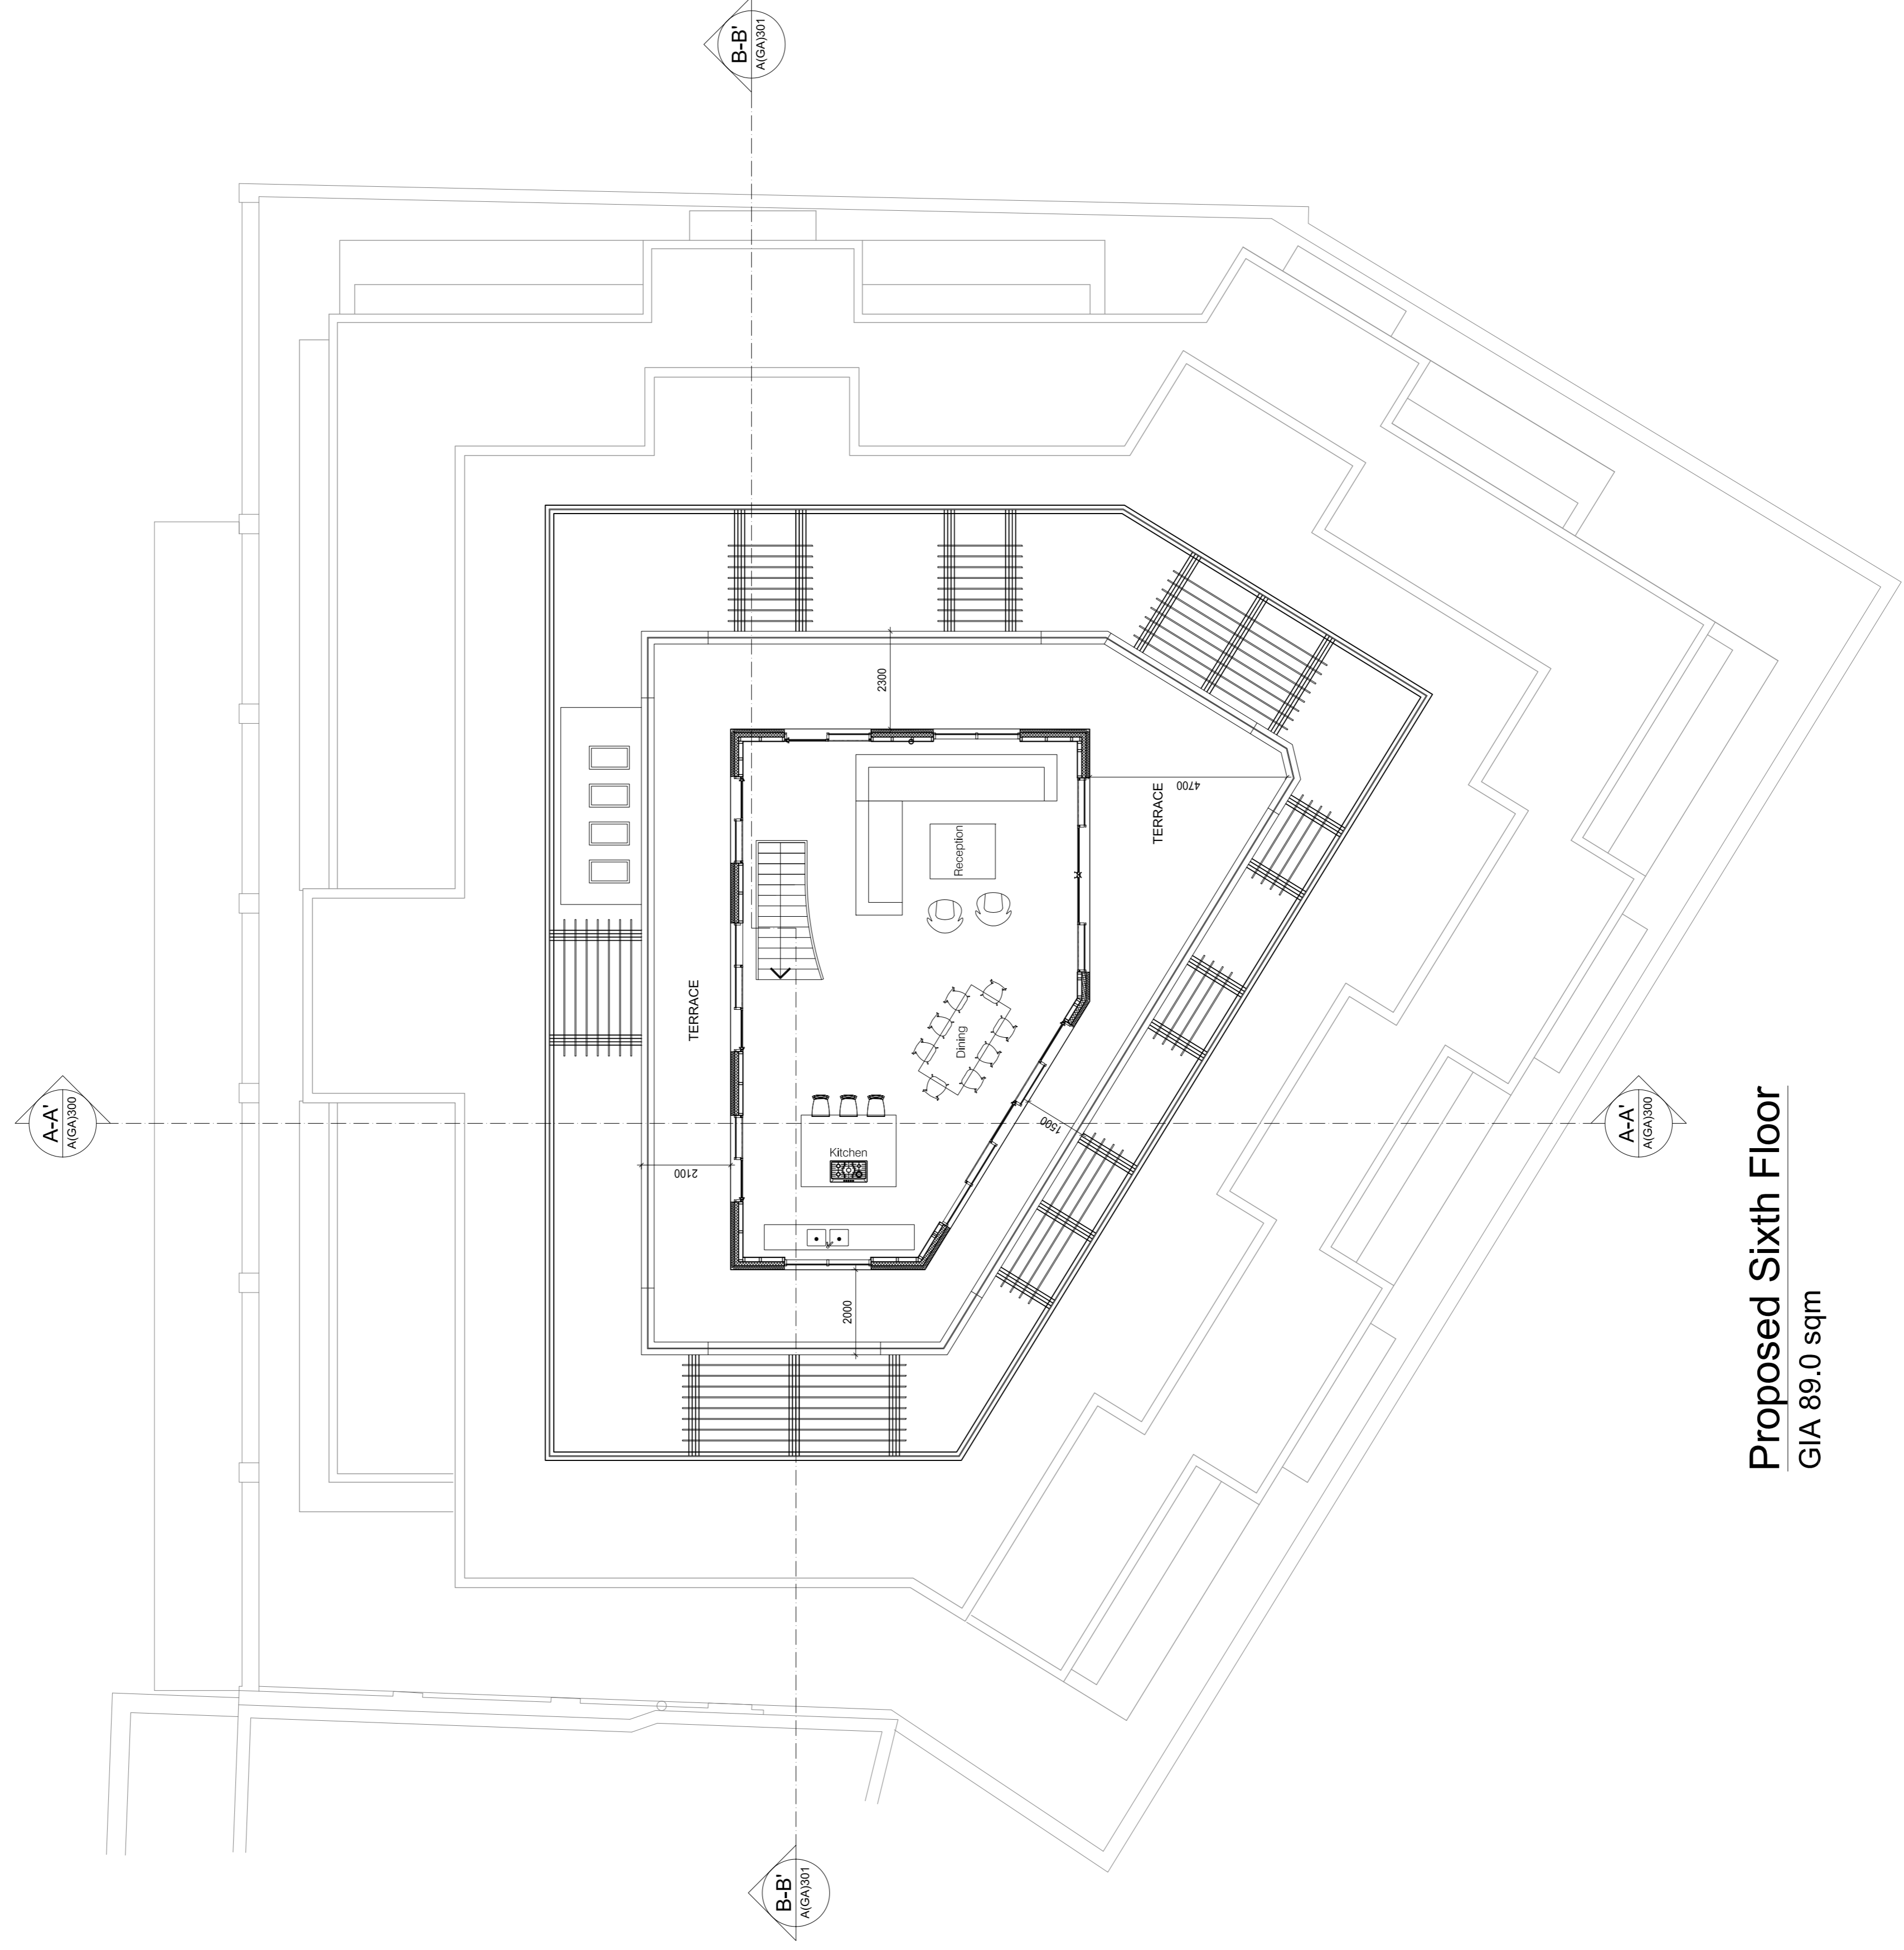

Proposed Sixth Floor
GIA 89.0 sqm

PLANNING APPLICATION

ALL DIMENSIONS TO BE CHECKED ON SITE
WORK TO PROVIDED DIMENSIONS ONLY
REPAIRS TO EXISTING STRUCTURE TO BE COMPLETED
AT ONCE BEFORE PROCEEDING

Contemporary Design Solutions

46 Great Marlborough Street
London
W1F 7JY
Telephone: 020 7464 6200 Fax: 020 7464 4644

Kentish Town Developments

Client

Project Title
55 Holmes Road, London NW5 3AN
New 6th Floor Extension

Drawing Title
Proposed Sixth Floor

Scale: 1:100@A1, 1:200@A3 Date: January 2018
Drawing No. LV Checked: -
Drawing No. 171010-A(GA)160 Rev: A

