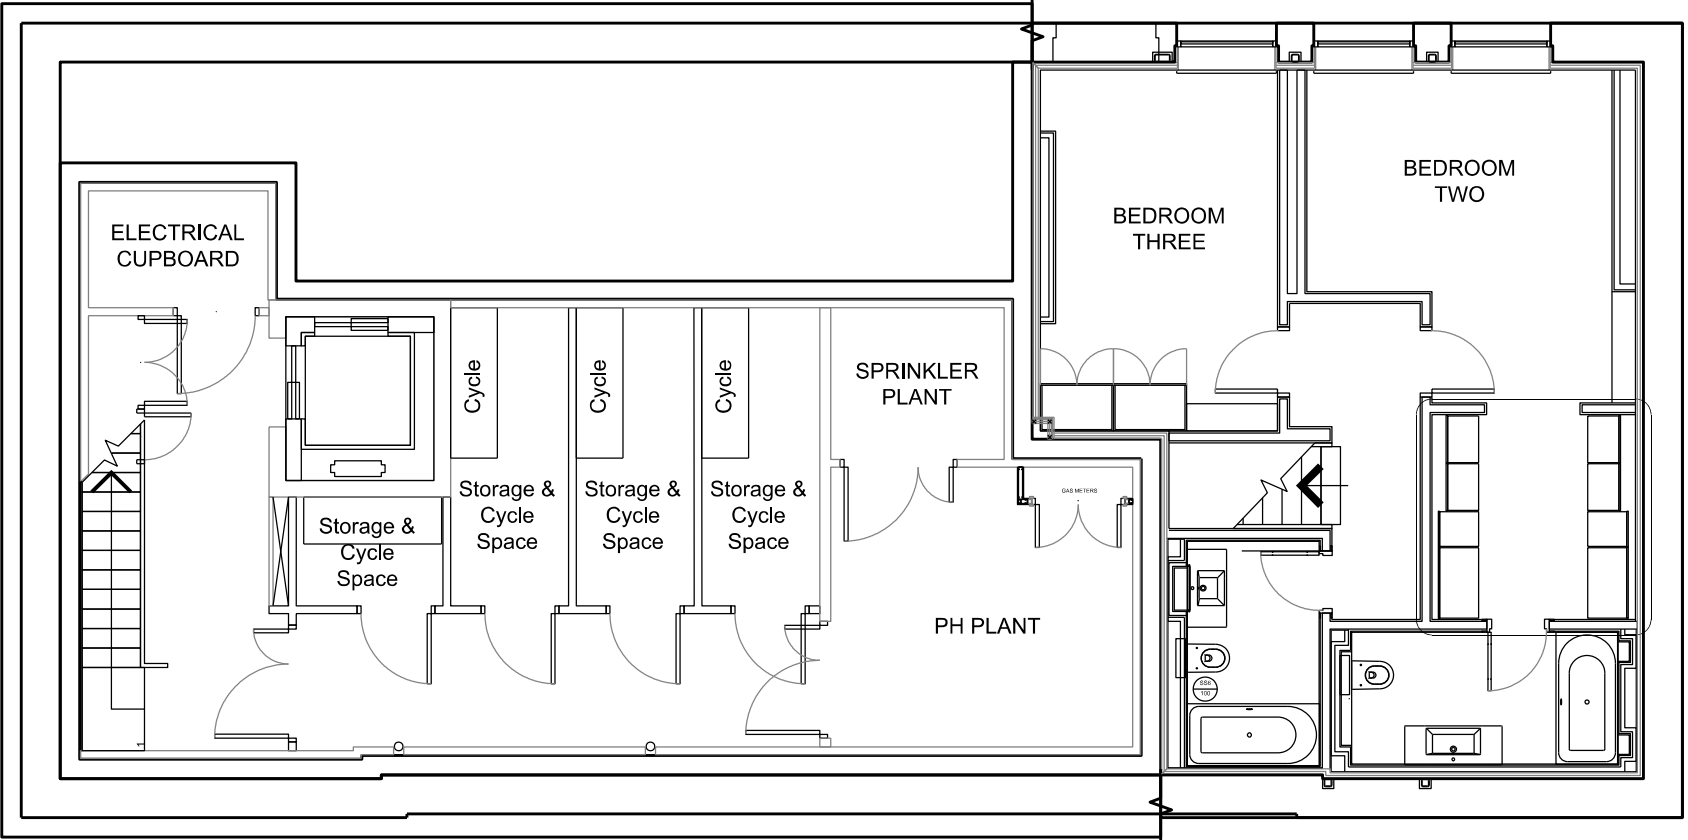
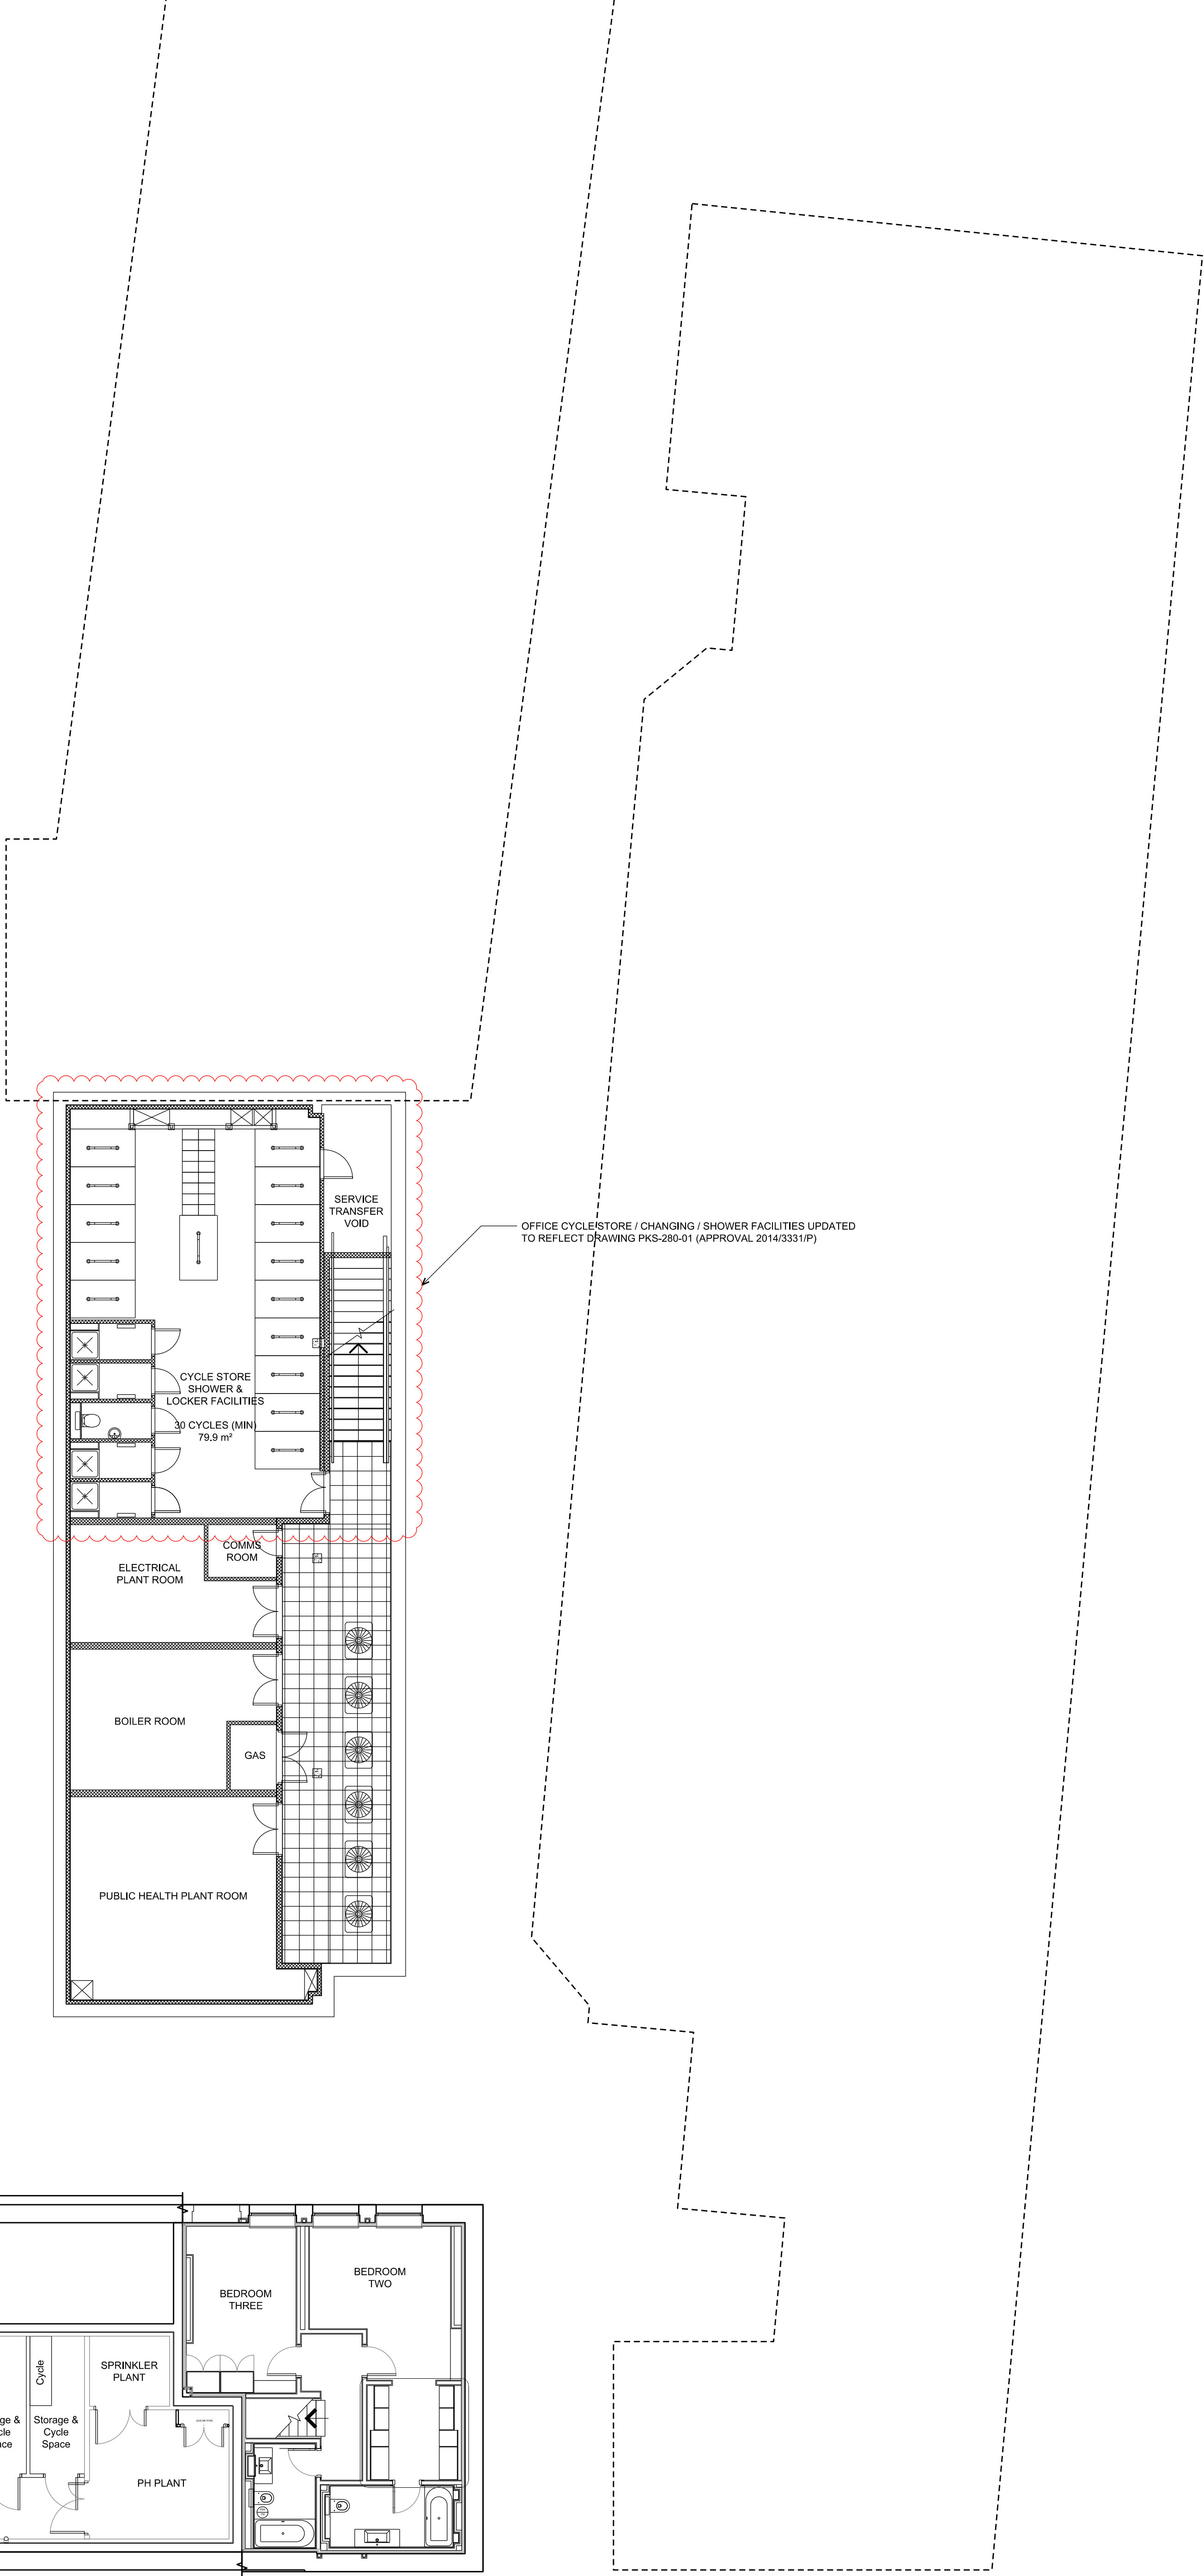


|        |          |  |  |
|--------|----------|--|--|
| status | PLANNING |  |  |
|--------|----------|--|--|

DO NOT SCALE FROM THIS DRAWING : Verify all dimensions on site

|   |
|---|
| DOONE SILVER KERR   |
| THIS DRAWING HAS BEEN DERIVED FROM PKS ARCHITECTS LLP CAD DATA AND<br>UPDATED SURVEY INFORMATION SUPPLIED BY RGL SURVEYS LTD. |

|                              |             |           |      |
|------------------------------|-------------|-----------|------|
| project 6 Erskine Road       |             |           |      |
| title Proposed Basement Plan |             |           |      |
| scale 1:125 @ A1             | author GLJ  | desig no. | rev. |
| date 01.05.13                | job no. 835 | 010-B1    | E    |