


FOR PLANNING APPLICATION PURPOSES ONLY

This drawing has been produced for .Durley Investment Corp., for the project/site named as . Erskine Road , and is submitted as part of a planning application relating to this site name only and is not intended for use by any other person or organisation or for any other purpose.

©PKS Architects LLP

September 2013

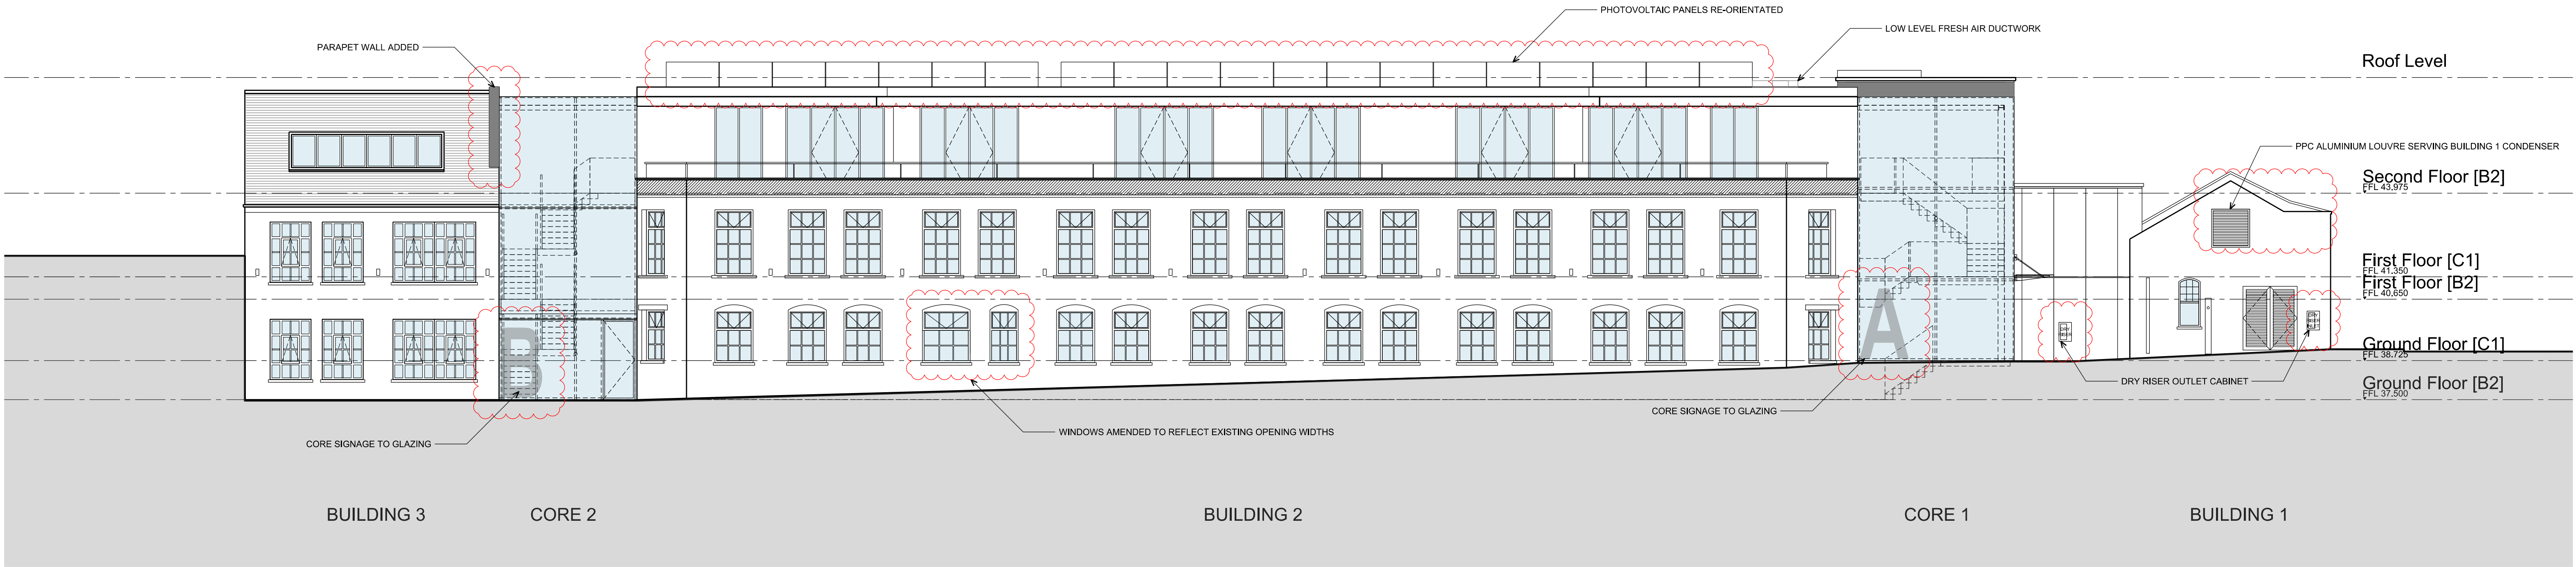

DOONE SILVER KERR

THIS DRAWING HAS BEEN DERIVED FROM PKS ARCHITECTS LLP CAD DATA AND
UPDATED SURVEY INFORMATION SUPPLIED BY RGL SURVEYS LTD.

status

PLANNING

DO NOT SCALE FROM THIS DRAWING : Verify all dimensions on site

<div><div><div>P</div><div>K</div><div>S</div></div><div>architects</div></div>	project		6 Erskine Road			
	title		Proposed Elevation - Building Two Interior			
	scale	1:100 @ A1	author	GLJ	dwg no.	rev.
	date	11.02.13	job no.	835	050-02	C

© PKS Architects LLP 10 Deane House Studios, Greenwood Place, London, NW5 1LB t. 020 7424 4800 f. 020 7424 4801 e. pks@pksarchitects.com