
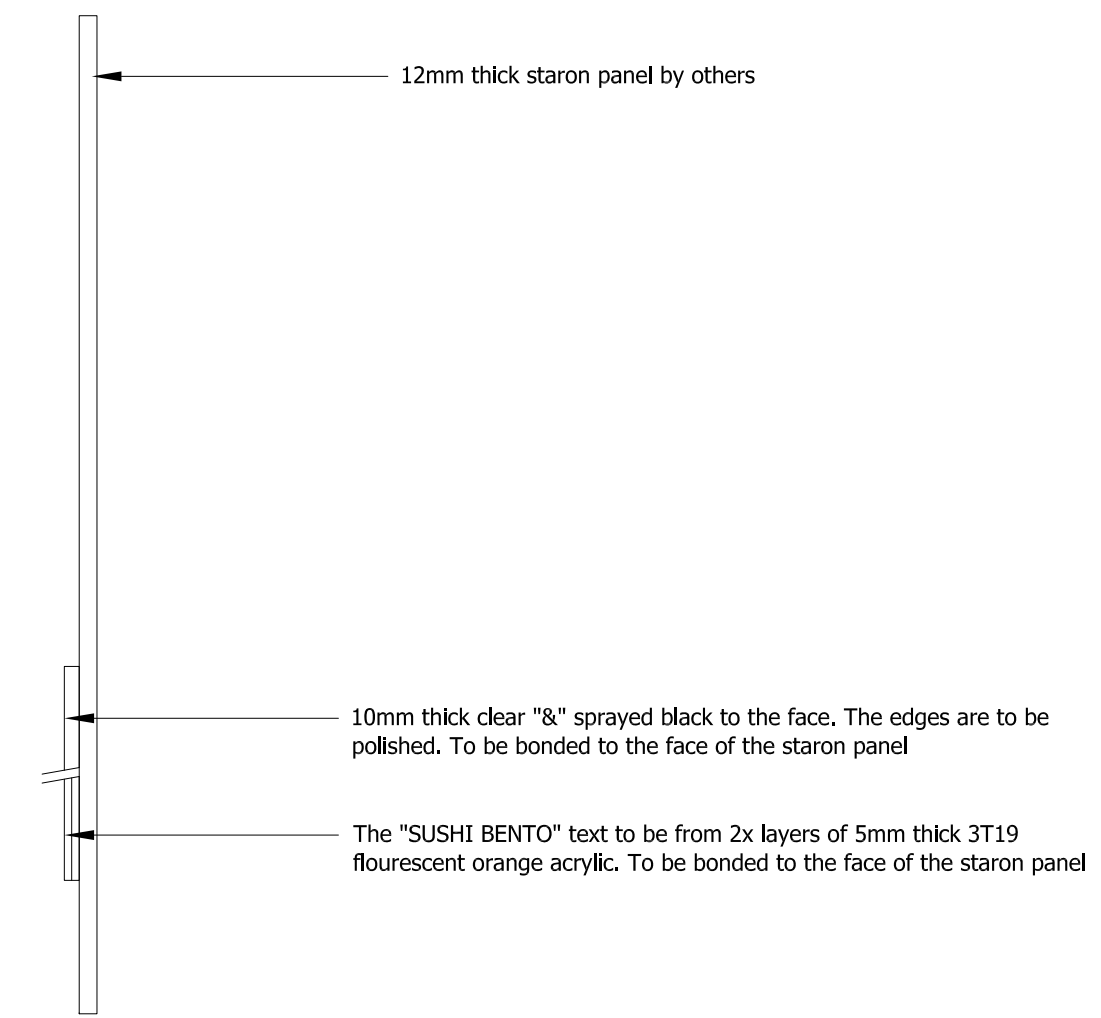
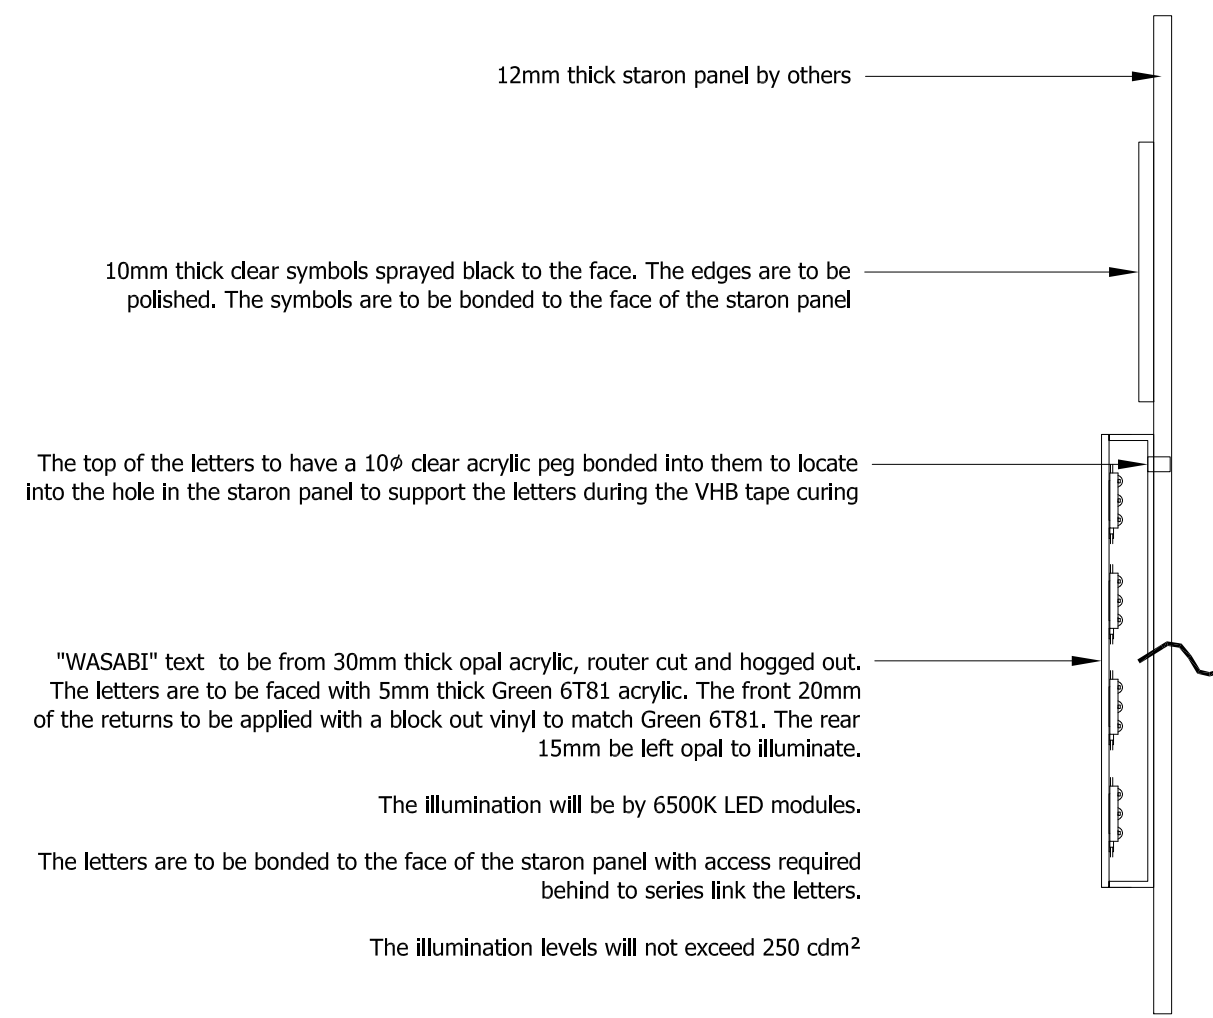


5307

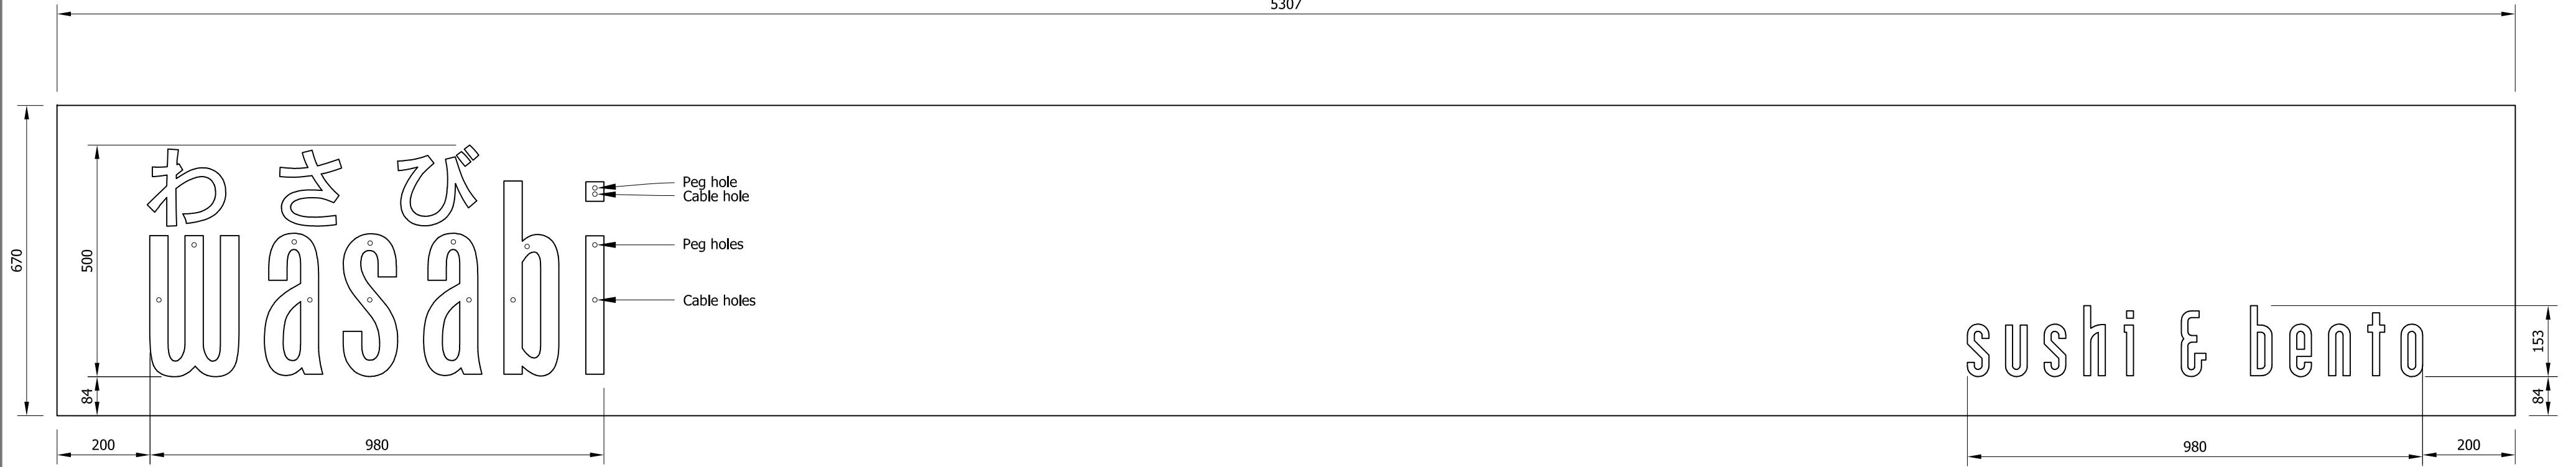

Rev	Description	Date
1	Changed acrylic spec for the non-ill SUSHI BENTO	21/02/18
2	Added cable holes & new peg support detail	26/02/18
3	Added illumination level	29/03/18

DATE:	21st Feb 2018	SCALE:	1:10 1:5
CLIENT:	Wasabi		
PROJECT:	Wasabi @ Russell Square		
SUBJECT:	Fascia Letters		
DRAWN BY:	Alistair	Dwg No:	18493 A
		REVISION:	3

Drwg Size: A2